






TRUE NORTH AT THE 74°30'  
MERIDIAN OF WEST LONGITUDE



**CULVERT REHABILITATION  
TOWN OF TUSTEN**

 

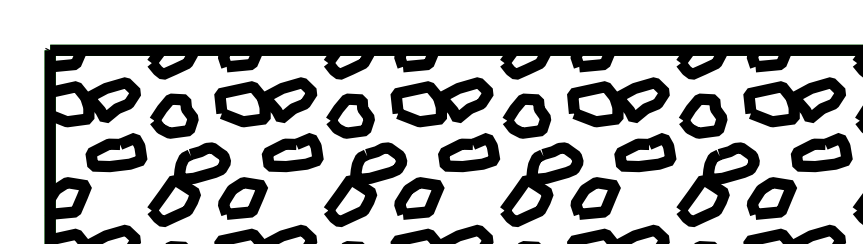-  - ROADWAY REHABILITATION
-  - TURF RESTORATION
-  - GROUTED RIPRAP

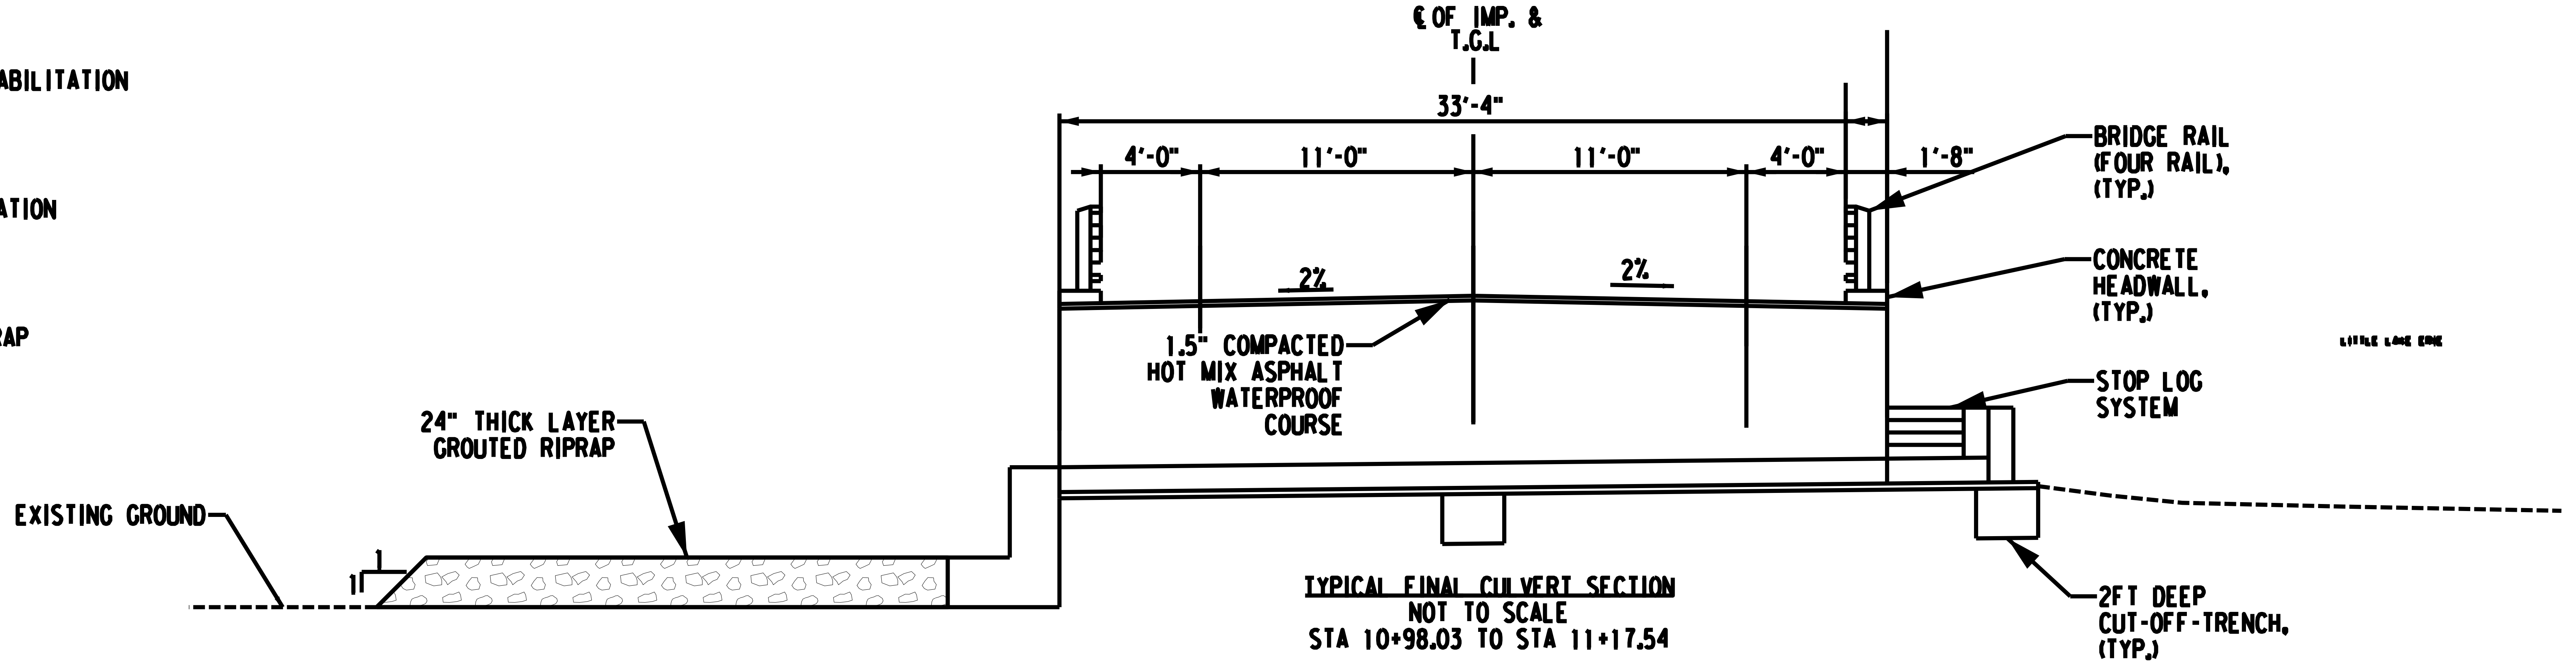

**MAIN STREET CULVERT REPLACEMENT  
PIN 9754.85/LD036076**

DATE: MARCH 23, 2020