

LEGEND

- BU15-C BASIN LABEL
----- BASIN LIMITS
NP24C09 NODE LABEL
----- CHANNEL
----- CULVERT
RP24D01 1019' CHANNEL LABEL
SEGMENT LENGTH
RP24D01 ALTERNATE
CHANNEL LABEL
RP24D01 CULVERT LABEL


LABEL KEY

- OBJECT TYPE: B - BASIN
N - NODE
R - REACH
OBJECT GROUP: P - PARK LATERAL
U - LATERAL
F - FELLSMERE MAIN CANAL
I - INTERMEDIATE CANAL
SUB-LATERAL - e.g. 24
NUMBER - INCREASING FROM
DOWNSTREAM END OF REACH
SUB-LATERAL 1/2 MILE DIVISION: "A"-"E"
STARTING AT "A" DOWNSTREAM
TO "D" OR "E" UPSTREAM. EACH
LETTER REPRESENTS A 1/2 MILE
SEGMENT OF SUBLATERAL.

NOTE: REACH LABELS ARE DERIVED FROM
THE NAME OF THE CORRESPONDING
"FROM" OR UPSTREAM NODE.

SEE SHEET M-2

SEE SHEET M-3

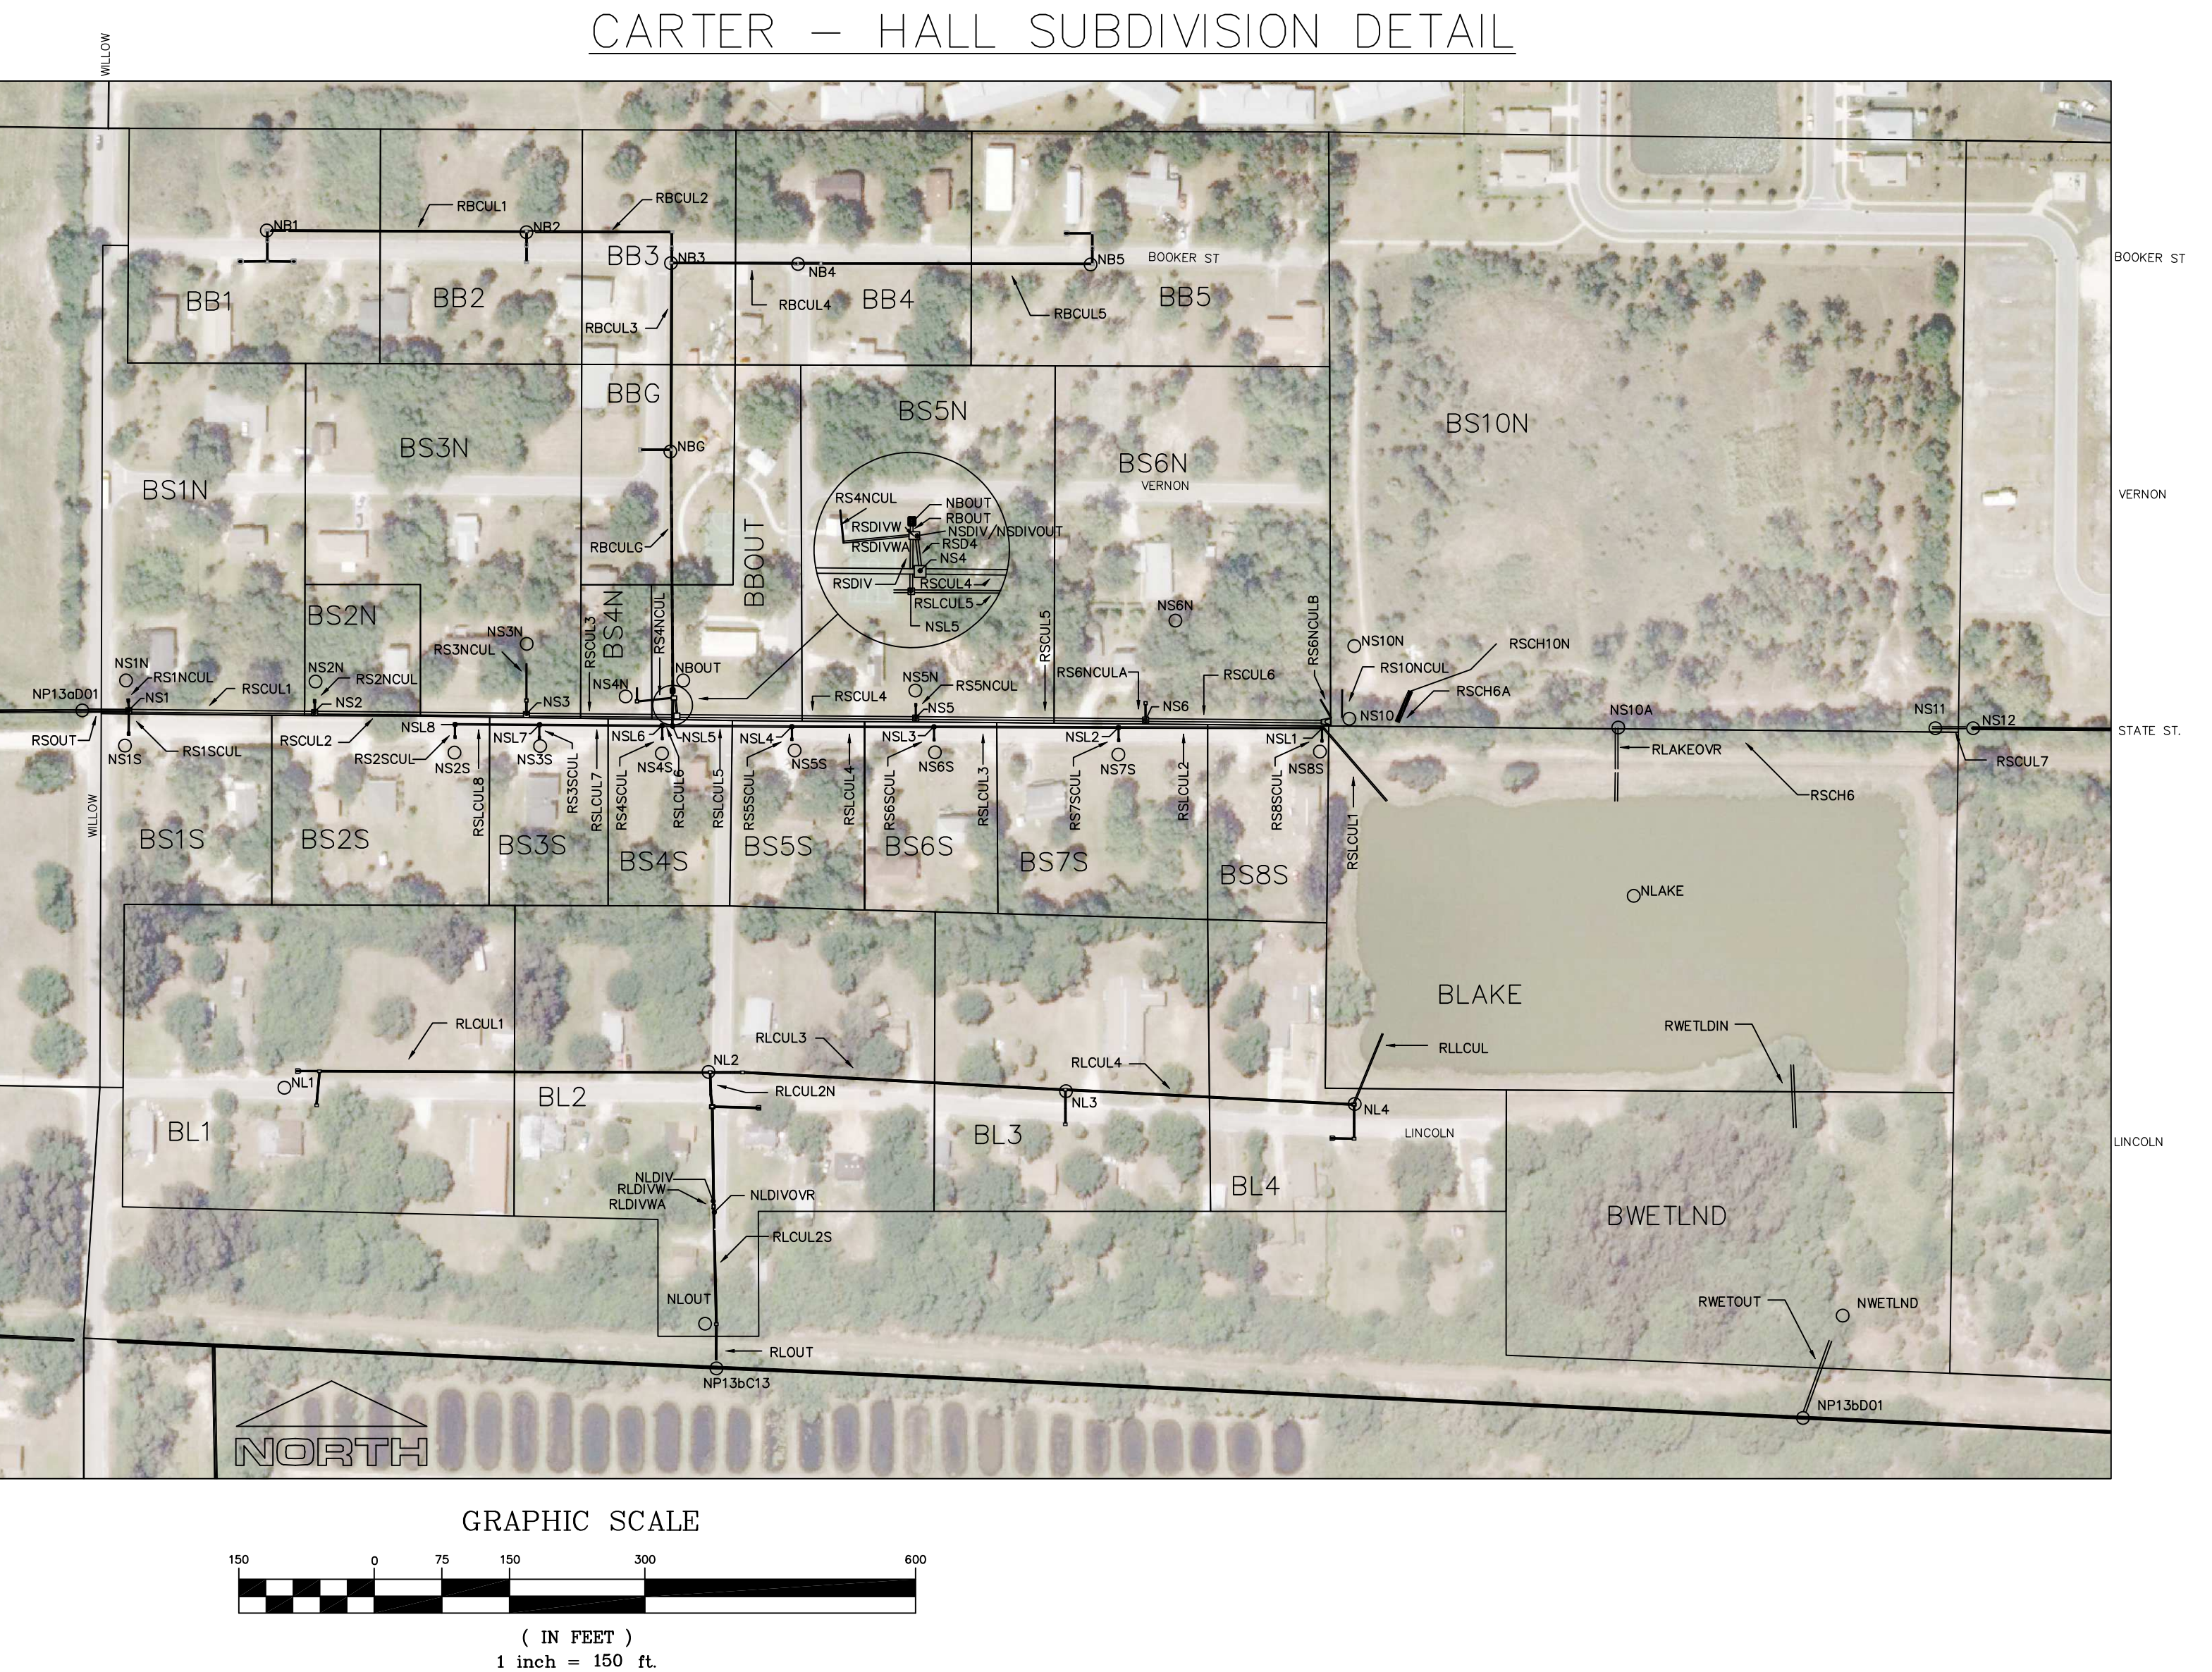

NO.	REVISION	DATE
1	REVISED FOR 2014 UPDATE	5/14
2		
3		
4		
5		

FELLSMERE WATER CONTROL DISTRICT
P.O. BOX 438
FELLSMERE, FLORIDA 32948

PHONE (772) 571-0640

FAX (772) 571-0203

DATE : 09/2003
PROJ. # : 01-83E
DRAWN BY: KWN
APPD. BY: GAS
DRAW. # : E-1230-03
F.B. # : NA
REF. # : NA

CARTER ASSOCIATES, INC.
CONSULTING ENGINEERS AND LAND SURVEYORS
1708 21st STREET, VERO BEACH, FL 32960
TEL: 772.562.4191 LB 205 FAX: 772.562.7180

CAI Serving Florida
Since 1911
© 2014 by CAI

FELLSMERE WATER CONTROL DISTRICT
EAST MASTER DRAINAGE PLAN
HYDRAULIC ANALYSIS
FLOOD ROUTING
OVERALL BASIN MAP

SHEET
M 1

BU15-C	BASIN LABEL
— — —	BASIN LIMITS
o NP24C09	NODE LABEL
—————	CHANNEL
—————	CULVERT
$\frac{RP24D01}{1019'}$	CHANNEL LABEL SEGMENT LENGTH
RP24D01	ALTERNATE CHANNEL LABEL
RP24D01	CULVERT LABEL

OBJECT TYPE: B — BASIN
N — NODE
R — REACH

OBJECT GROUP: P — PARK LATERAL
U — LATERAL U
F — FELLSMERE MAIN CANAL
I — INTERMEDIATE CANAL

SUB-LATERAL — e.g. 24

NUMBER — INCREASING FROM
DOWNSTREAM END OF REACH

SUB-LATERAL 1/2 MILE DIVISION: "A"—"E"
STARTING AT "A" DOWNSTREAM
TO "D" OR "E" UPSTREAM. EACH
LETTER REPRESENTS A 1/2 MILE
SEGMENT OF SUBLATERAL.

NOTE: REACH LABELS ARE DERIVED FROM THE NAME OF THE CORRESPONDING "FROM" OR UPSTREAM NODE.



(IN FEET)
1 inch = 800 ft.

NO.	REVISION	DATE
1	REVISED BASIN BI-40A	09/10/12
2	REVISED FOR 2014 UPDATE	5/14
3		
4		
5		
6		

FELLSMERE, FLORIDA 32948

PHONE (772) 571-0640

FAX (772) 571-0203

DATE : 09/2003
PROJ. # : 01-83E
DRAWN BY: KWN
APPD. BY: GAS
DRAW. # : E-1230-03
F.B. # : NA
REF. # : NA

CONSULTING ENGINEERS AND LAND SURVEYORS
1708 21st STREET, VERO BEACH, FL 32960

TEL: 772.562.4191

LB 205

FAX: 772.562.7180



© 2014 by CAI

EAST MASTER DRAINAGE PLAN HYDRAULIC ANALYSIS


NORTH AREA BASIN / NODE MAP

M 2


LEGEND

BU15-C	BASIN LABEL
---	BASIN LIMITS
NP24C09	NODE LABEL
---	CHANNEL
---	CULVERT
RP24D01 1019	CHANNEL LABEL SEGMENT LENGTH
RP24D01	ALTERNATE CHANNEL LABEL
RP24D01	CULVERT LABEL

LABEL KEY

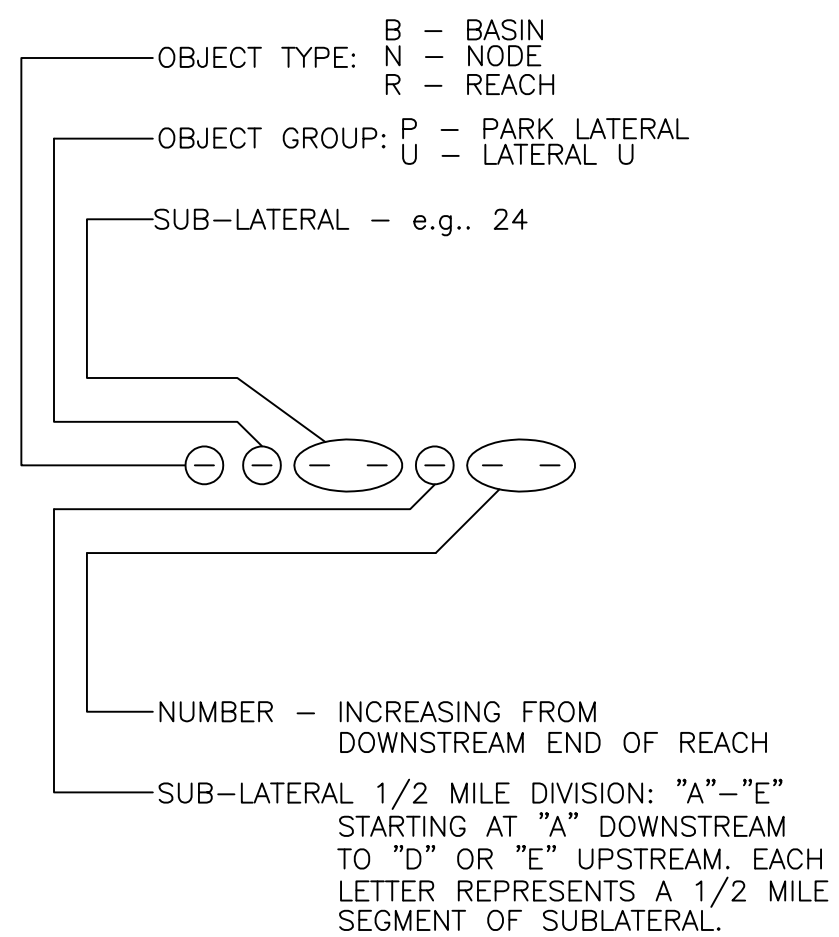

NOTE: REACH LABELS ARE DERIVED FROM
THE NAME OF THE CORRESPONDING
"FROM" OR UPSTREAM NODE.

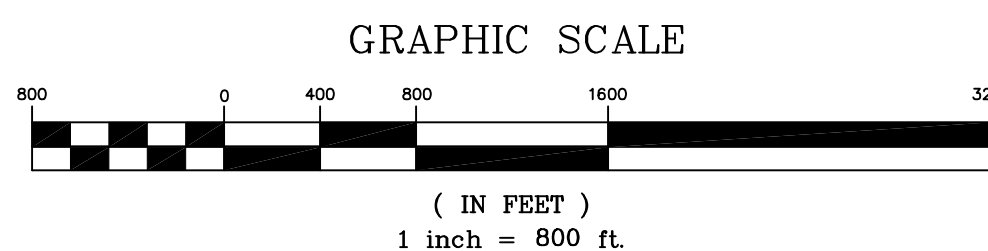

NO.	REVISION	DATE
1	REVISED FOR 2014 UPDATE	5/14
2		
3		
4		
5		

FELLSMERE WATER CONTROL DISTRICT

P.O. BOX 438

FELLSMERE, FLORIDA 32948

PHONE (772) 571-0640

FAX (772) 571-0203

DATE : 09/2003
PROJ. # : 01-83E
DRAWN BY: KWN
APPD. BY: GAS
DRAW. # : E-1230-03
F.B. # : NA
REF. # : NA

CARTER ASSOCIATES, INC.

CONSULTING ENGINEERS AND LAND SURVEYORS
1708 21st STREET, VERO BEACH, FL 32960

TEL: 772.562.4191

LB 205

FAX: 772.562.7180



FELLSMERE WATER CONTROL DISTRICT

EAST MASTER DRAINAGE PLAN
HYDRAULIC ANALYSIS

FLOOD ROUTING
SOUTH AREA BASIN / NODE MAP

SHEET

M 3