



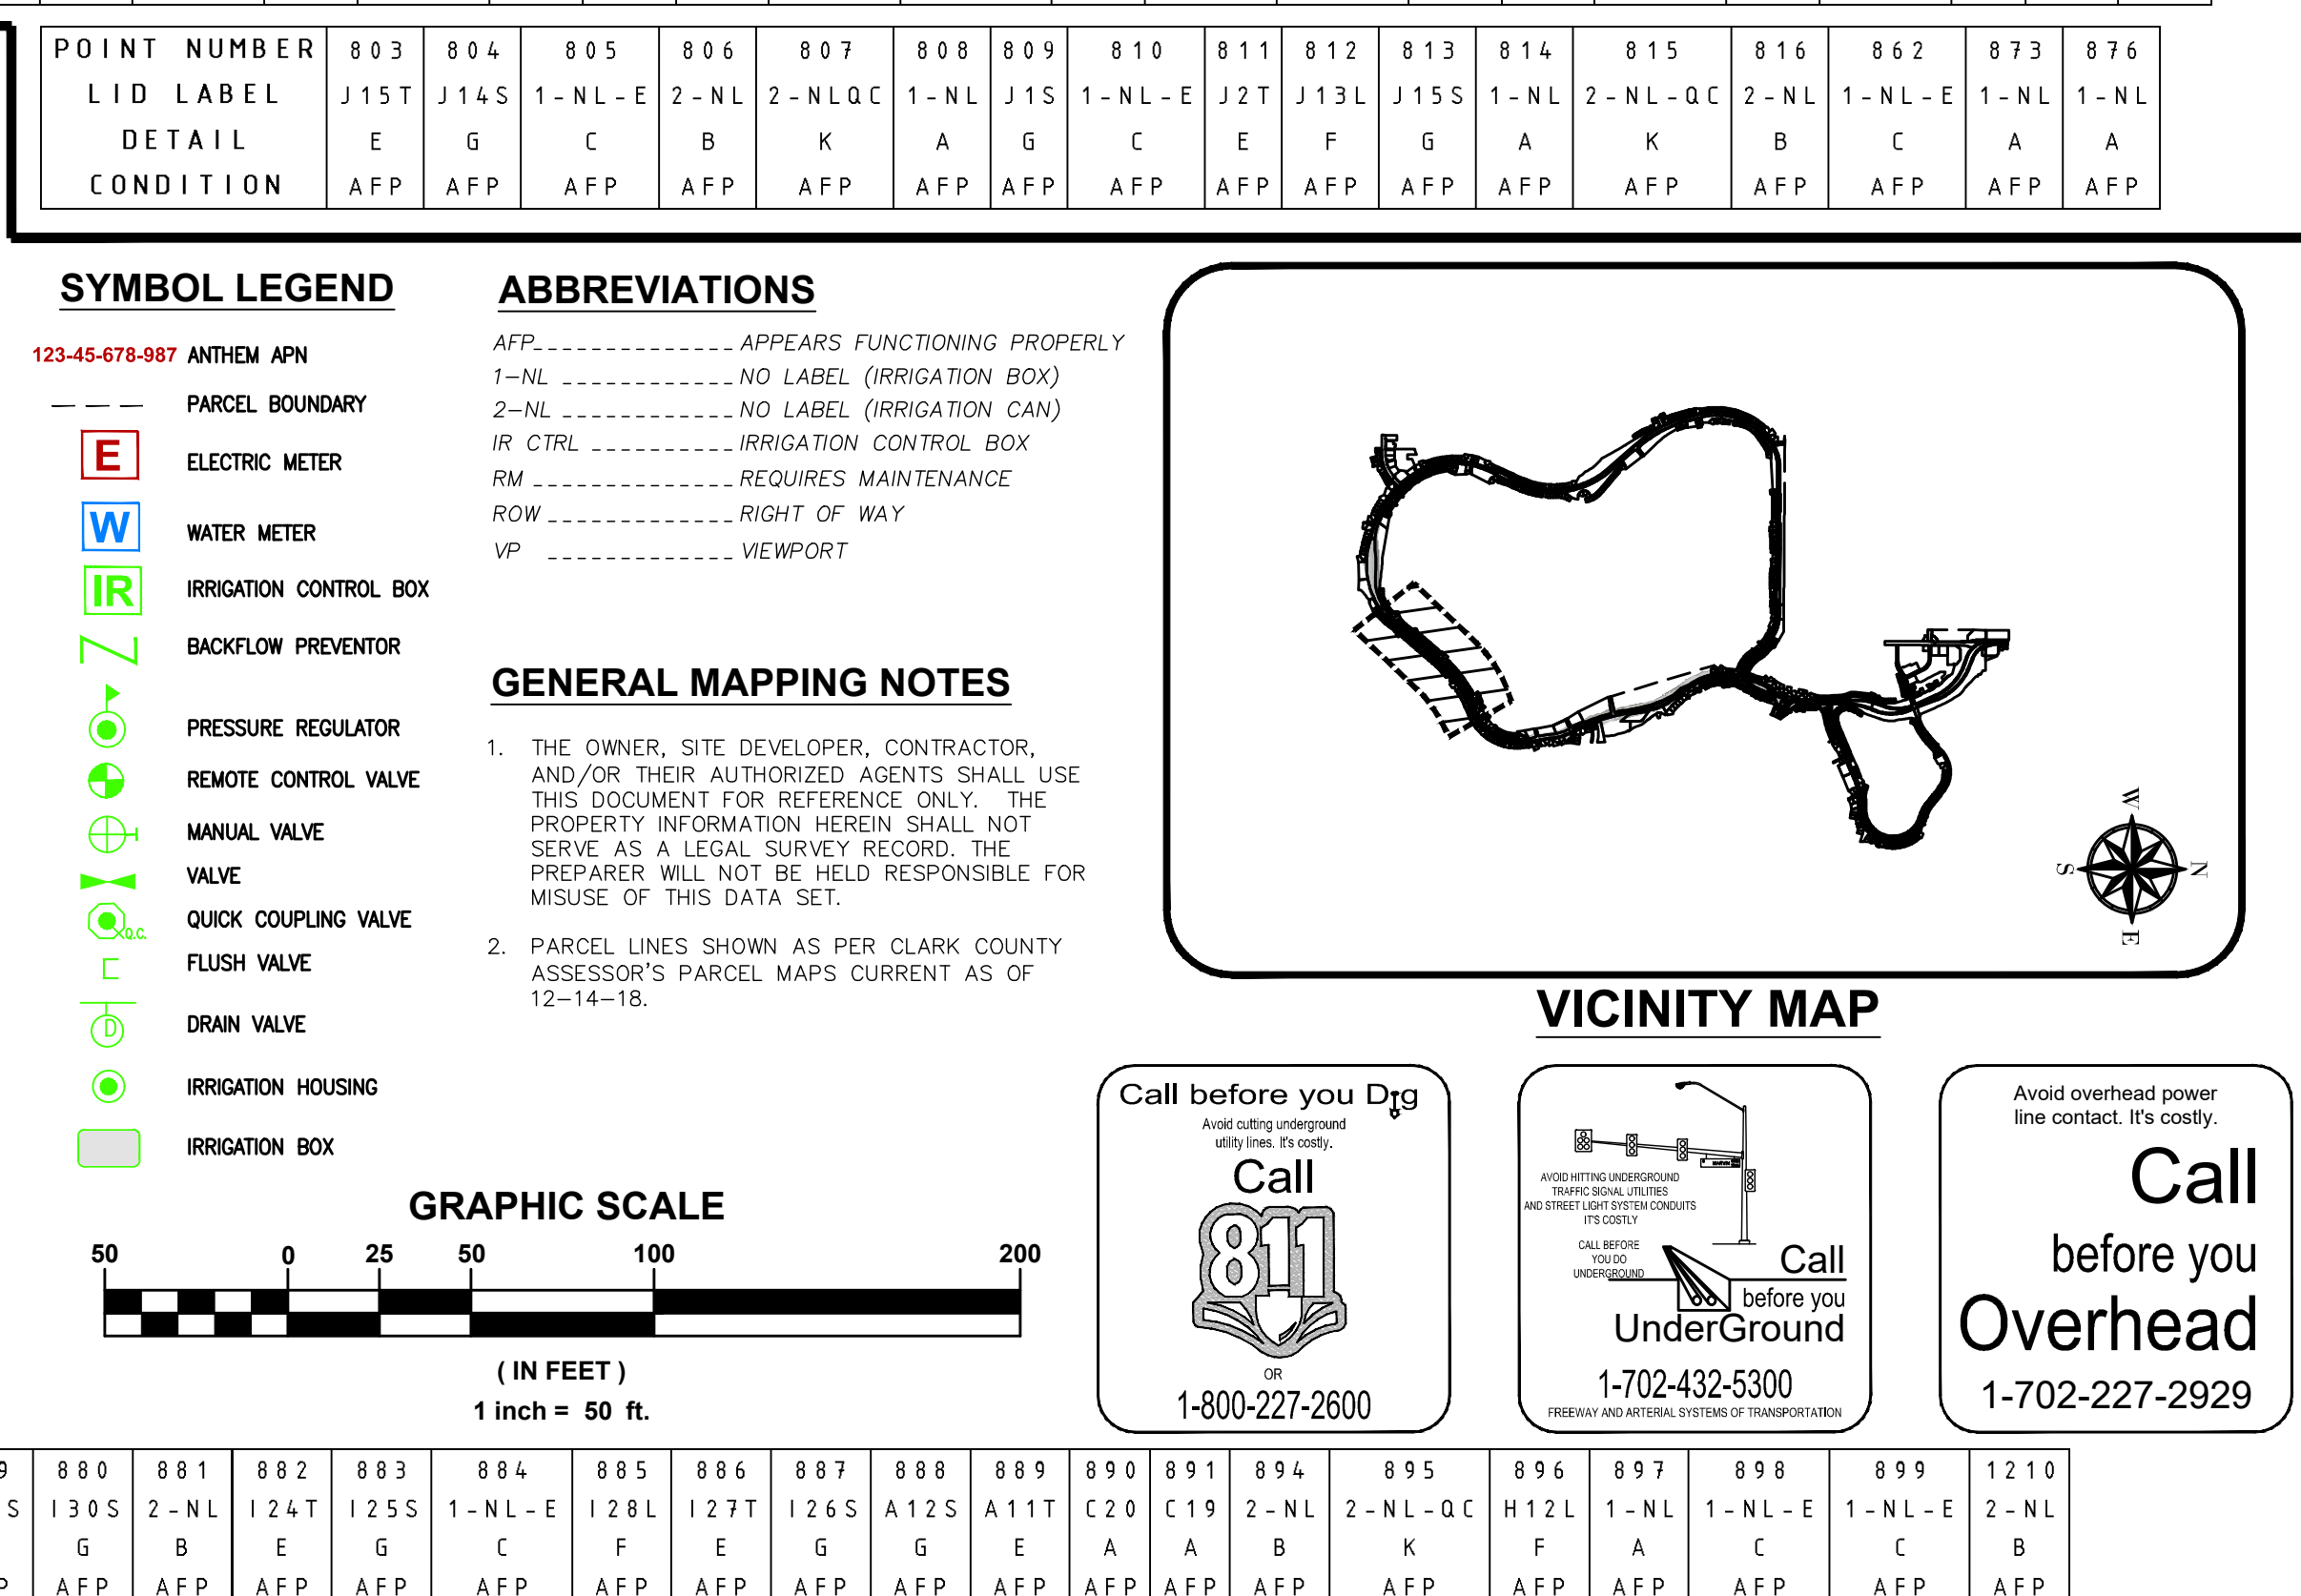

**ANTHEM COUNCIL
LANDSCAPING PROPERTIES
WATER METERS, IRRIGATION VALVES,
AND ELECTRIC METERS**

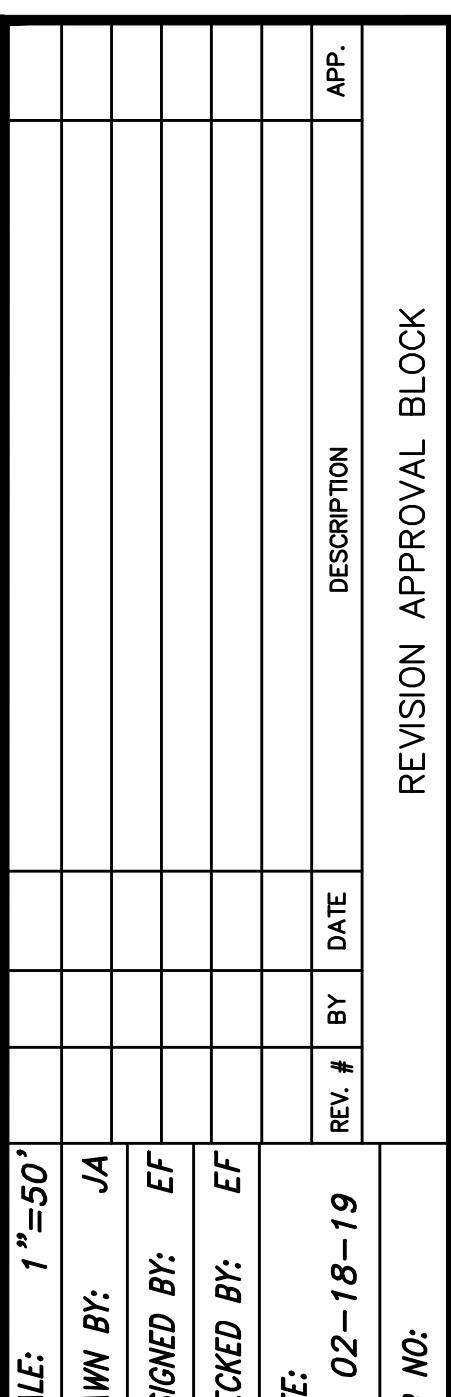