


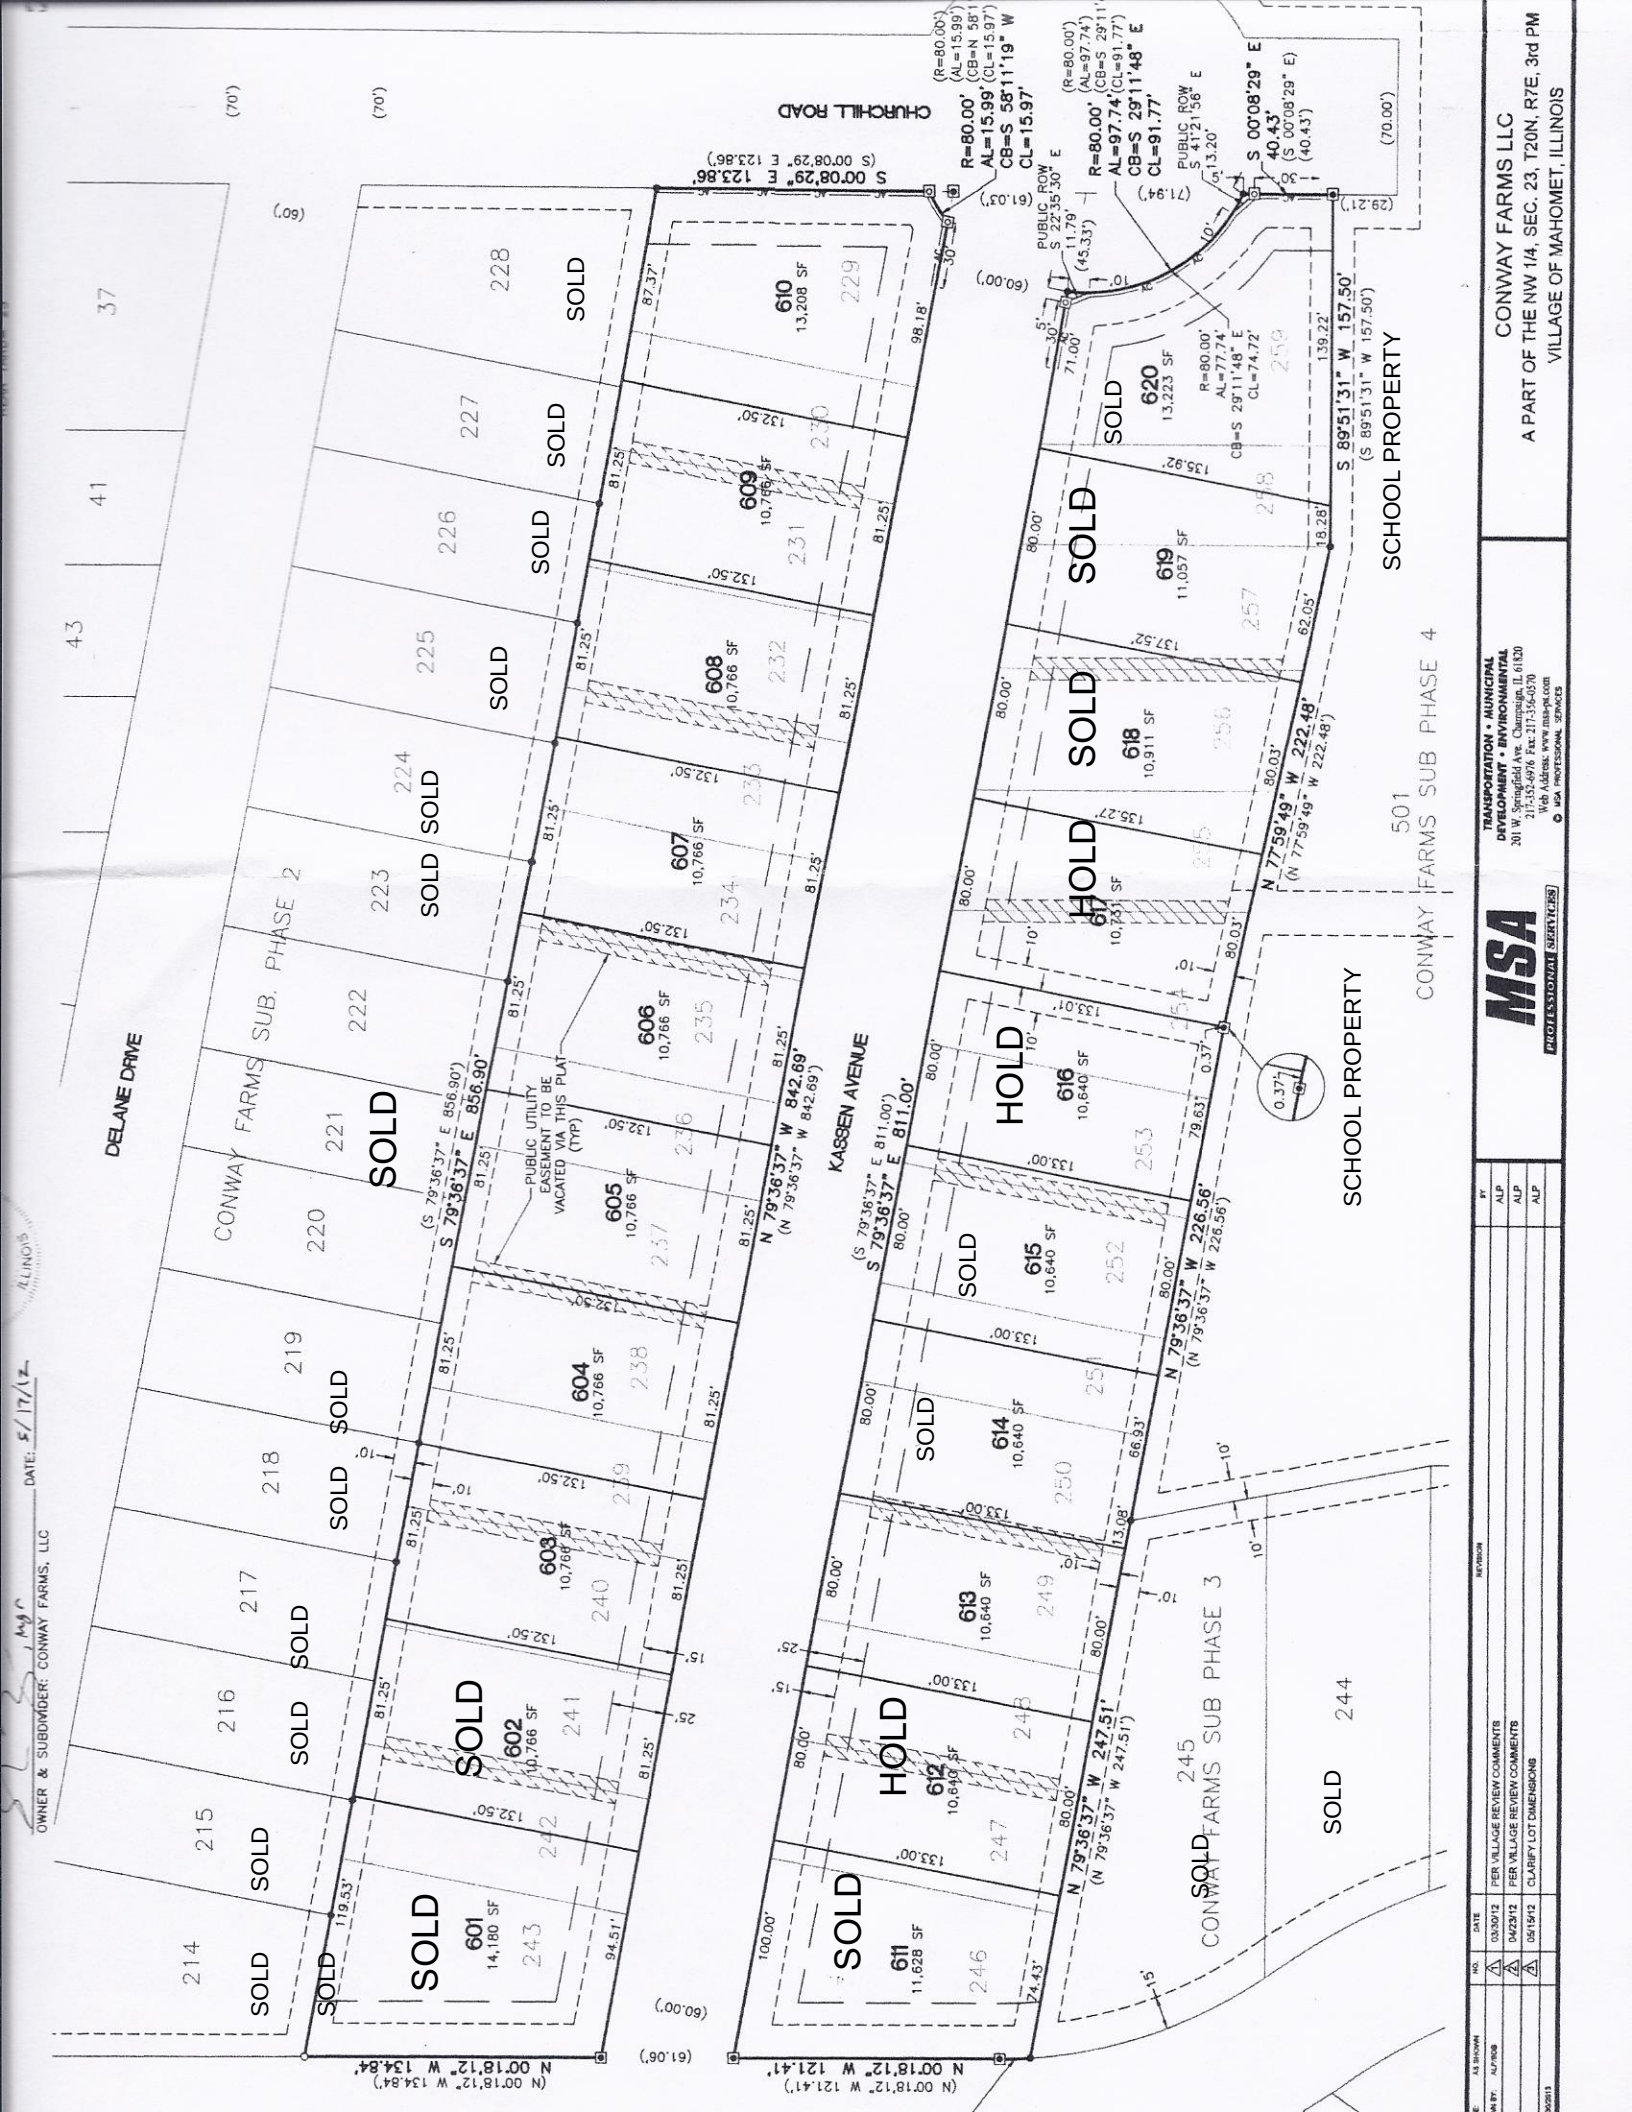

OWNER & SUBDIVIDER: CONWAY FARMS, LLC DATE: 5/17/12

ILLINOIS

DATE: 5/17/12

NO.	DATE	REVISION	BY		
			ALP	ALP	ALP
1	03/01/12	PER VILLAGE REVIEW COMMENTS			
2	04/23/12	PER VILLAGE REVIEW COMMENTS			
3	05/14/12	CLARIFY LOT DIMENSIONS			

TRANSPORTATION • MUNICIPAL DEVELOPMENT • ENVIRONMENTAL

201 W. Springfield Ave. Champaign, IL 61820

217.352.4976 Fax: 217.356.0070

Web Address: WWW.MSA-PA.COM

USA PROFESSIONAL SERVICES

MSA

PROFESSIONAL SERVICES

CONWAY FARMS LLC

A PART OF THE NW 1/4, SEC. 23, T20N, R7E, 3rd PM

VILLAGE OF MAHOMET, ILLINOIS