
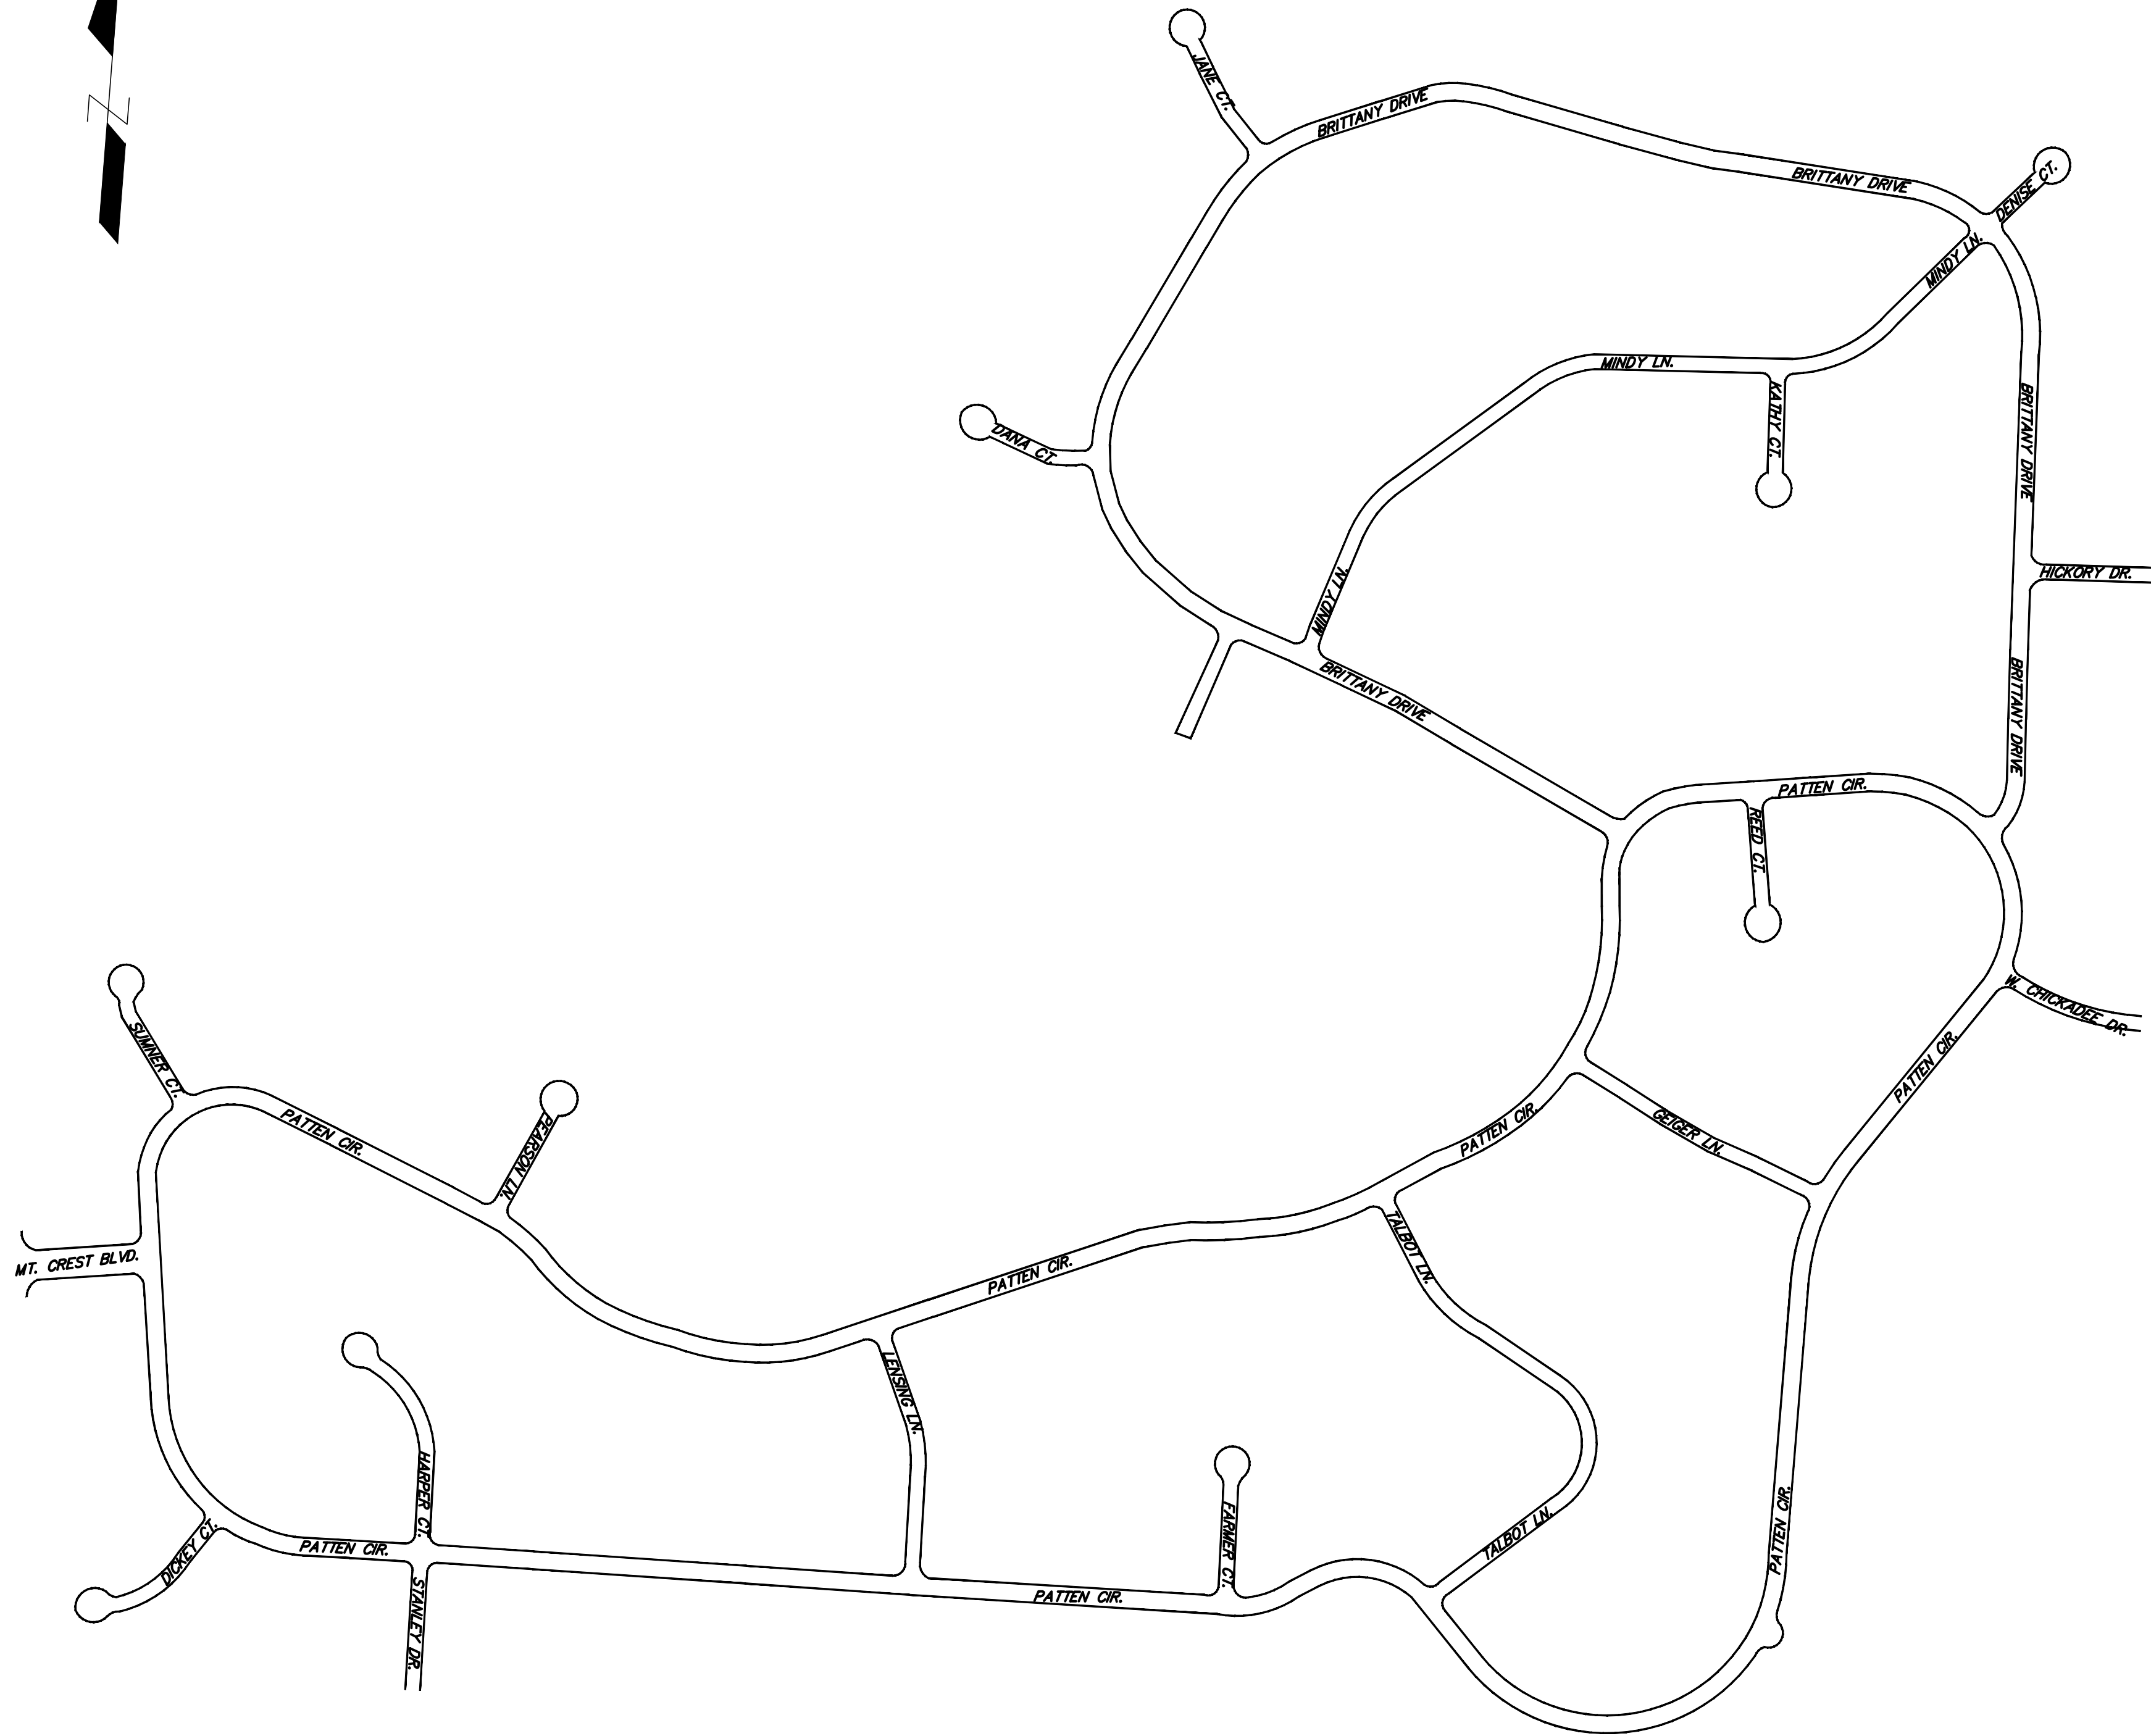


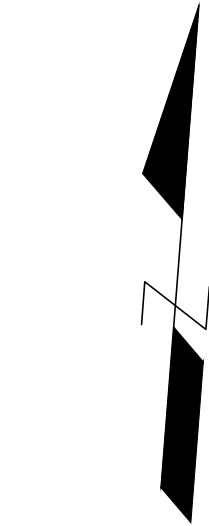

LOCATION MAP
SCALE 1"=1000'

LEGEND		
EDGE OF PAVEMENT LINE	EXISTING	PROPOSED
EDGE OF PAVEMENT	E.O.P.	E.O.P.
NOTE: VERTICAL TEXT INDICATES PROPOSED FEATURES SLANTED TEXT INDICATES EXISTING FEATURES		

- GENERAL NOTES:**
- ALL WORK IN TOWNSHIP RIGHT-OF-WAY IS TO BE BUILT IN ACCORDANCE WITH:
 - PENNDOT PUB. 408 SPECIFICATIONS
 - PENNDOT PUB. 34, 35, 41 AND 42
 - PENNDOT PUB. 72M (LATEST EDITION)
 - PENNDOT PUB. 148 AND 149
 - PENNDOT PUB. 282
 - PENNDOT PUB. 213 (67 PA CODE, CHAPTER 212)
 - PENNDOT PUB. 70M
 - PENNDOT PUB. 111M
 - PENNDOT PUB. 13M
 - PENNDOT PUB. 236M
 - PENNSYLVANIA CODE TITLE 67, CHAPTERS 441 AND 459
 - THIS PERMIT MAY BE RESTRICTED ON WORKING HOURS AND TIMES FOR HOLIDAYS, WEEKENDS, AND SPECIAL OR UNFORESEEN EVENTS AND WILL REQUIRE APPROVAL FROM THE COUNTY OFFICE PRIOR TO WORKING DURING THESE PERIODS.
 - WHERE ROADWAY IMPROVEMENTS OCCUR IN FRONT OF ANOTHER PERSON OR PERSON'S PROPERTY/FRONTAGE, THE PERMITEE WILL BE REQUIRED TO PROVIDE EVIDENCE OF THEIR BEING NOTIFIED OF THE PROPOSED WORK.
 - MATERIAL CERTIFICATIONS MUST BE PROVIDED, BY AN APPROVED MANUFACTURER LISTED IN THE DEPARTMENT'S PUBLICATION 35 BULLETIN 15, FOR ALL MATERIALS AND STRUCTURES.
 - ALL SLOPE MEASUREMENTS WILL BE INSPECTED/VERIFIED WITH A 2 FOOT SMART LEVEL.
 - TOPOGRAPHIC INFORMATION CONCERNING UNDERGROUND UTILITIES HAVE BEEN COMPILED FROM OBSERVABLE FIELD MEASUREMENTS. PRIOR TO ANY EXCAVATIONS, UNDERGROUND UTILITIES MUST BE FIELD VERIFIED BY CALLING THE PA ONE CALL SYSTEM: 1-800-242-1776.

REVISIONS	DATE	BY
1. HOA COMMENTS	12/9/2021	NRT

BARRY

ISETT & Associates

MULTIDISCIPLINE ENGINEERS AND CONSULTANTS

EXISTING FEATURE PLAN

VALLEY VIEW ESTATES - TRAFFIC CALMING STUDY

VALLEY VIEW ESTATES HOMEOWNERS ASSOCIATION

PENN FOREST TWP


CARBON COUNTY, PA

DATE: 08/25/2021	DSGN: NRT
SCALE: 1"= 400'	CHK: RMK
DRAWN: NRT	APPRD: RMK
JOB: 1051221.000	P MGR: RMK

COPYRIGHT 2021

SHEET: 1 OF 4

EF-1

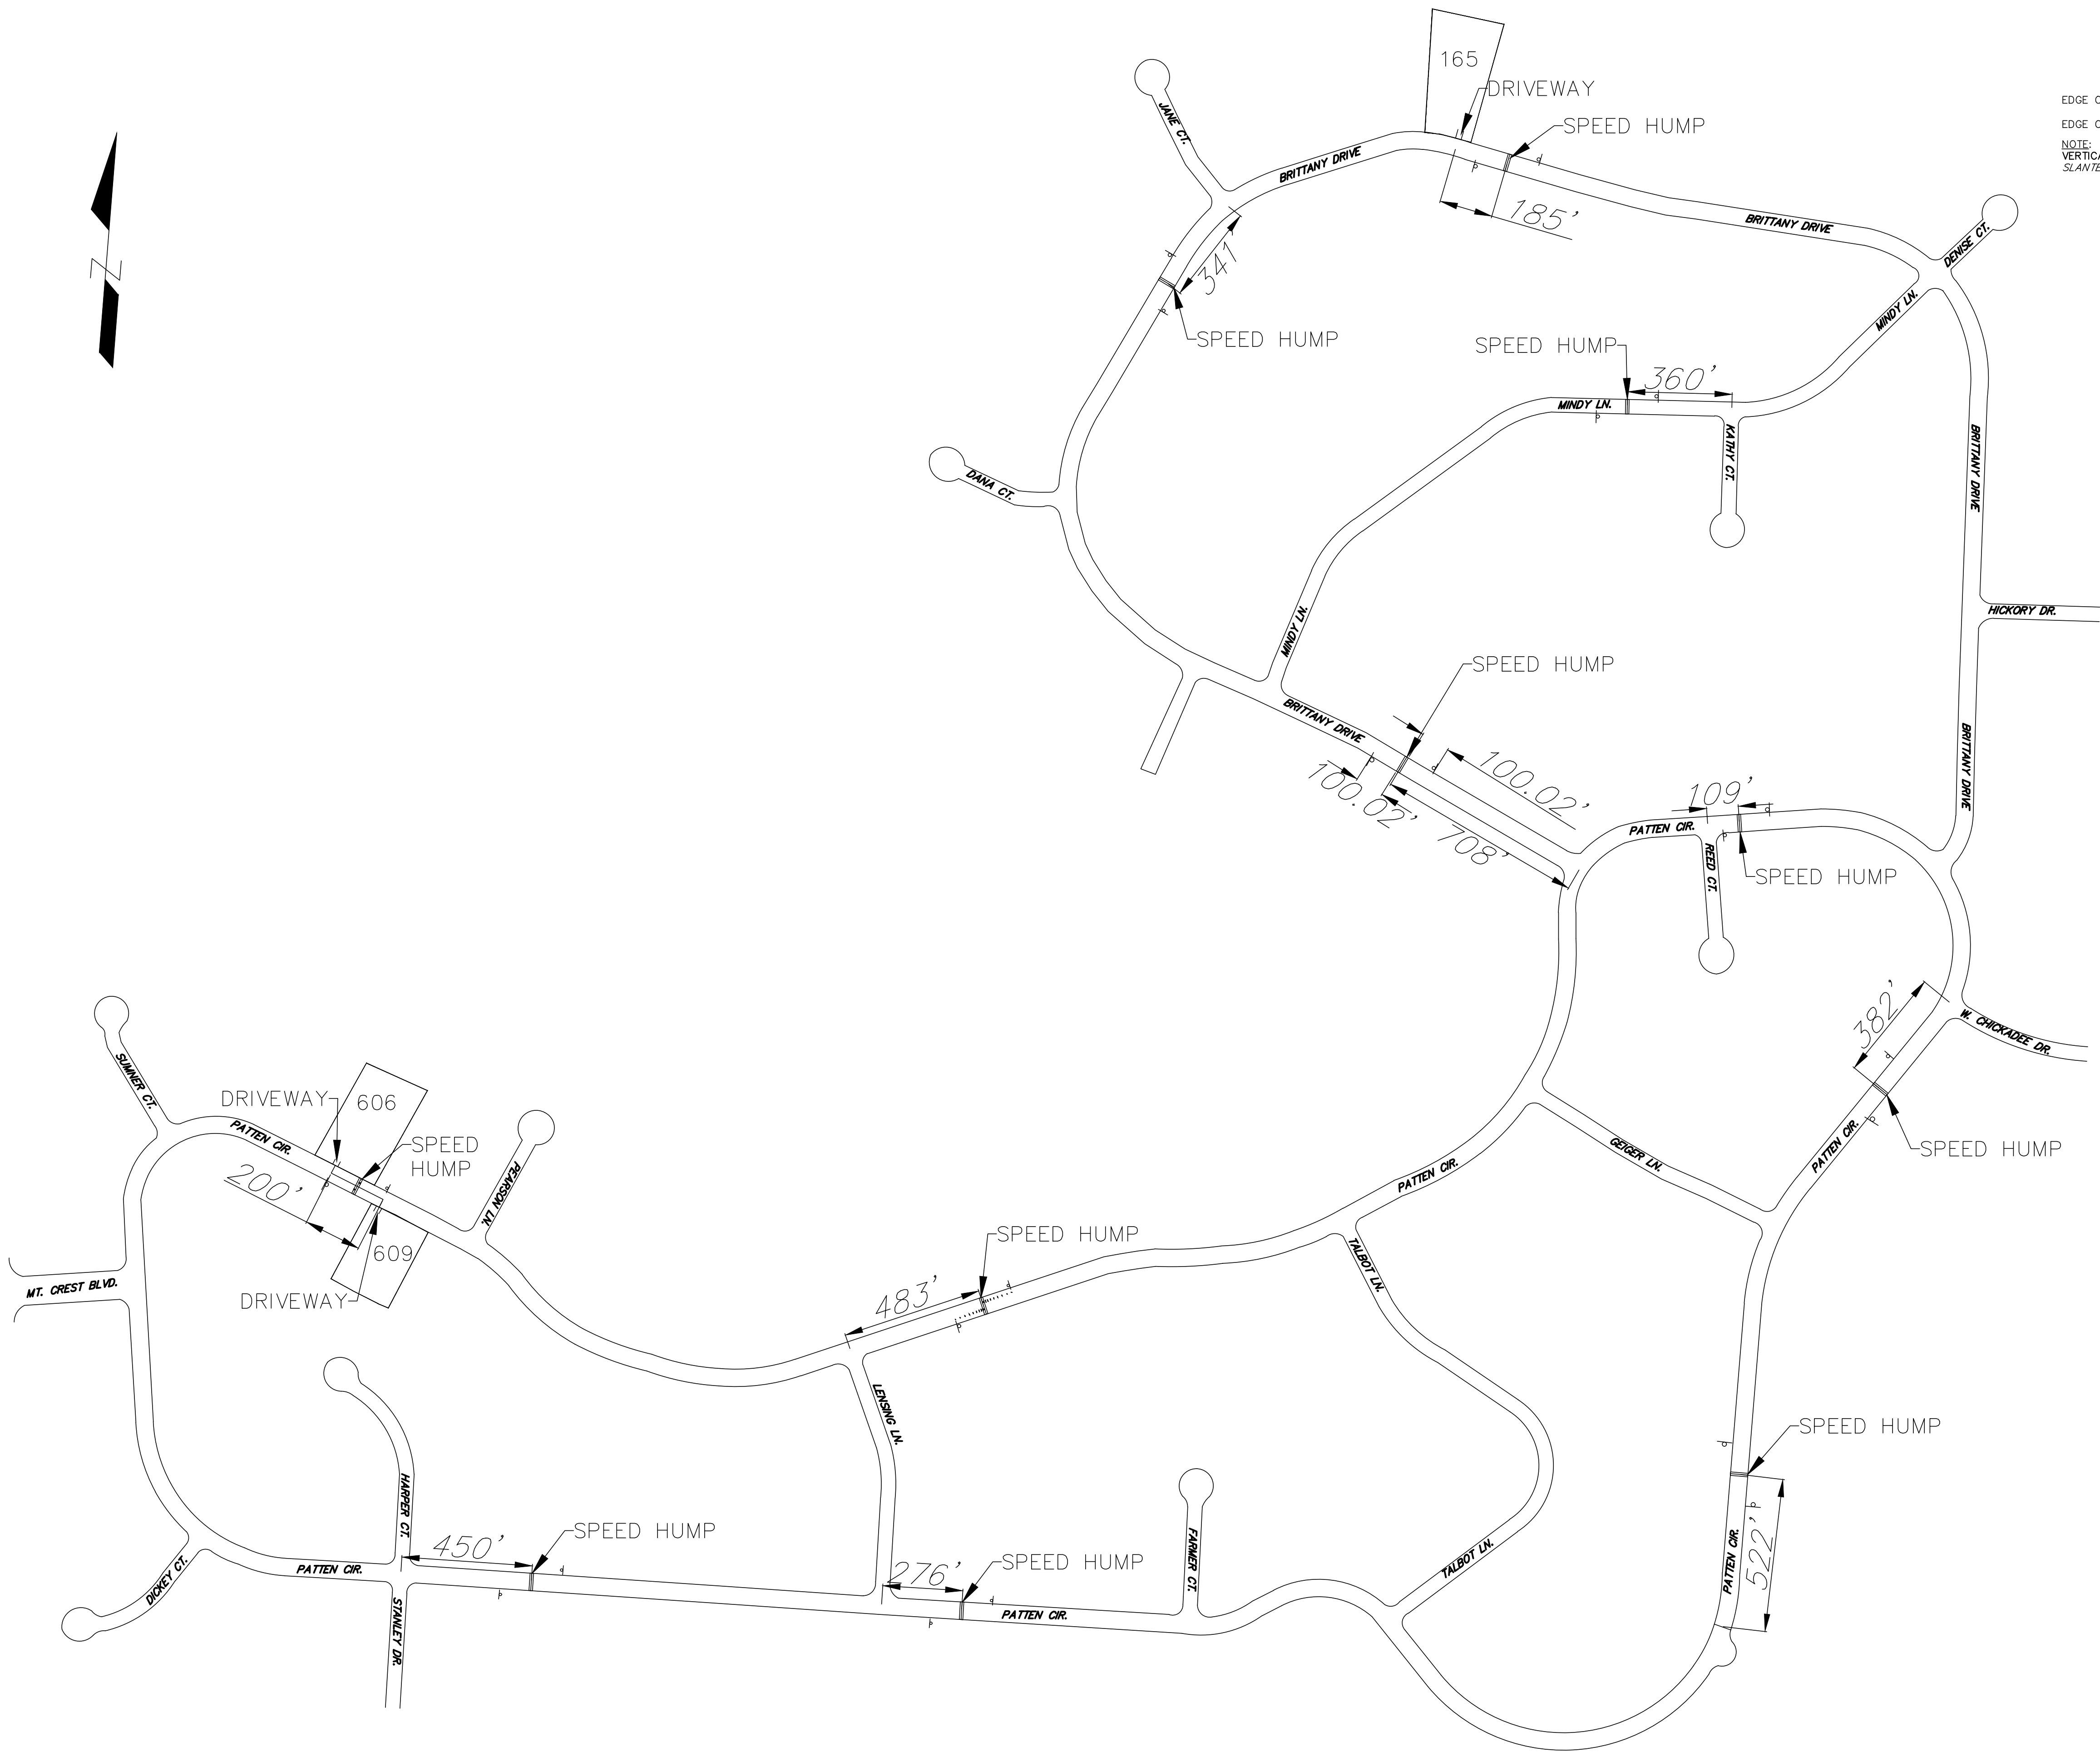

0 300' 600' 900'
SCALE: 1"=300'

LEGEND

EDGE OF PAVEMENT LINE
EDGE OF PAVEMENT
E.O.P.
E.O.P.

NOTE:
VERTICAL TEXT INDICATES PROPOSED FEATURES
SLANTED TEXT INDICATES EXISTING FEATURES

CONCEPT PLAN

VALLEY VIEW ESTATES - TRAFFIC CALMING STUDY
VALLEY VIEW ESTATES HOMEOWNERS ASSOCIATION
PENN FOREST TWP
CARBON COUNTY, PA

DATE: 08/25/2021
SCALE: 1"= 300'
DRAWN: NRT
JOB: 1051221.000
DSGN: NRT
CHK: RMK
APPRD: RMK
P MGR: RMK


COPYRIGHT 2021
SHEET: 2 OF 4

PL-1

BARRY H. ISETT & ASSOCIATES, INC.
MULTIDISCIPLINE ENGINEERS AND CONSULTANTS

REVISIONS	DATE	BY
1. HOA COMMENTS	12/9/2021	NRT

FILENAME: C:\Users\h123456\OneDrive\Work\1051221.000_Valley View Estates Traffic Calming Study\Production\1051221.000_ValleyViewEstates_TrafficCalming_Estimates_Plan.dwg -- Plotted: 8/25/2021 11:52 AM

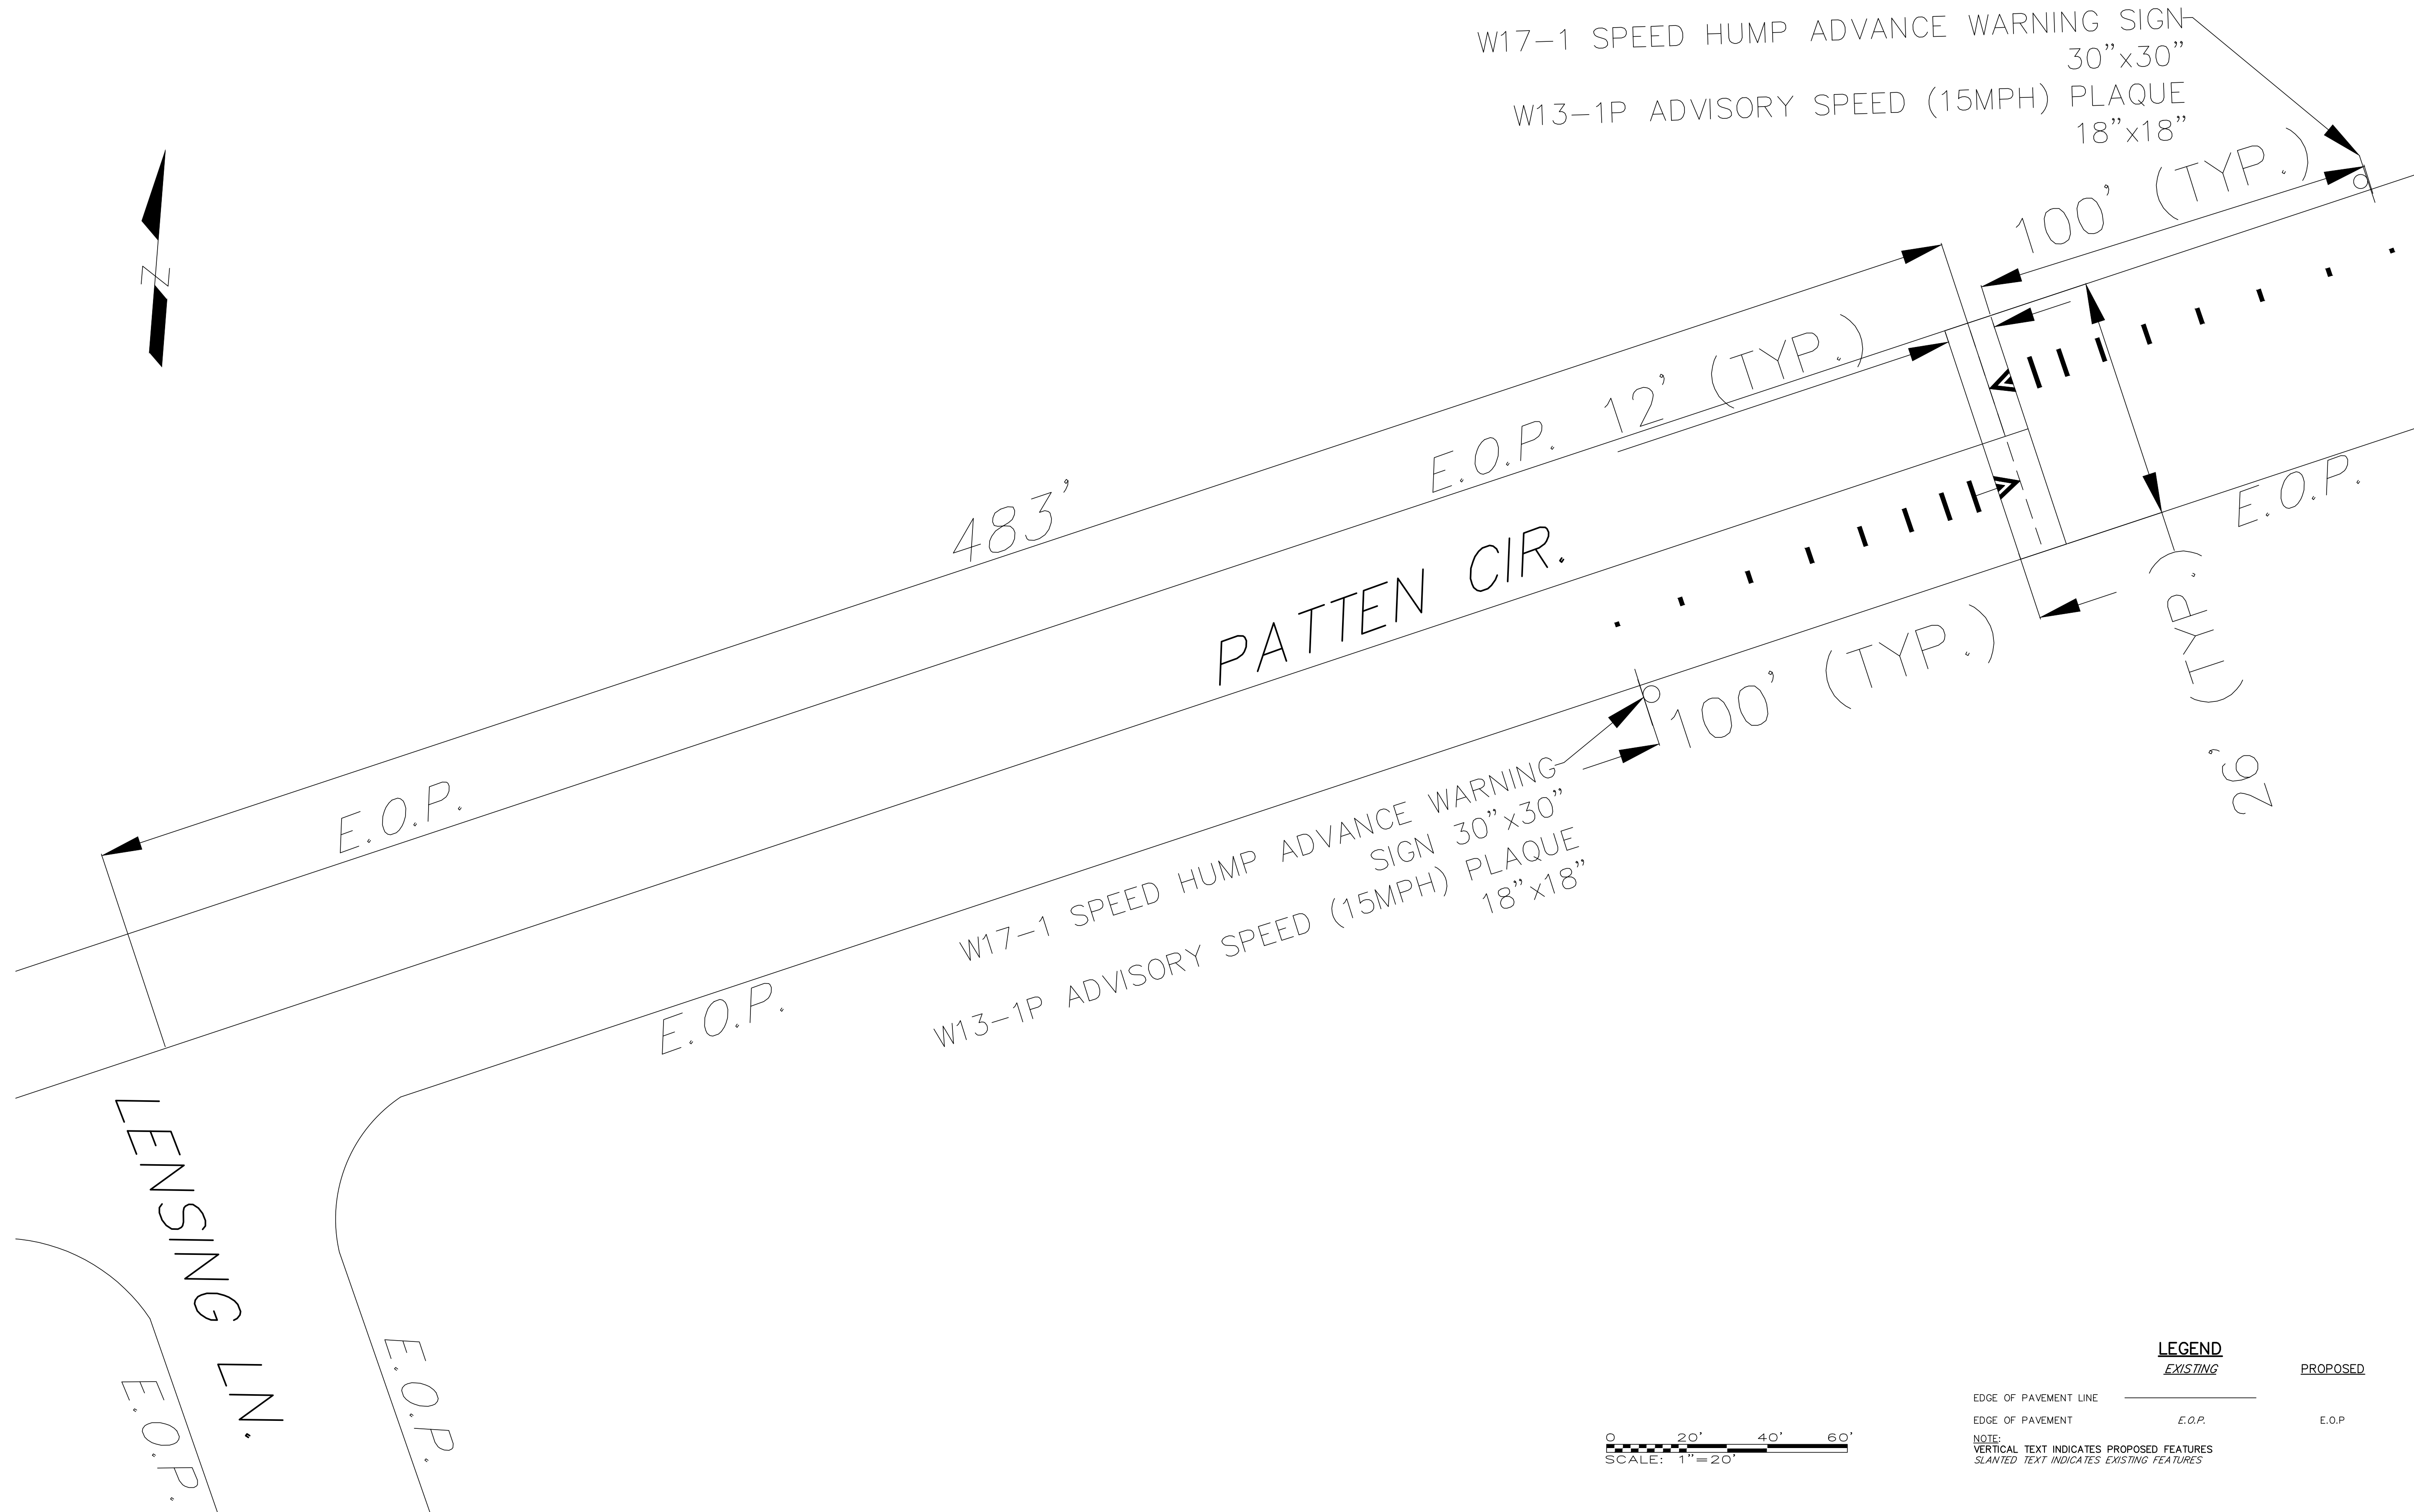


REVISIONS	DATE	BY
1. HOA COMMENTS	12/9/2021	NRT



CONCEPT PLAN
VALLEY VIEW ESTATES - TRAFFIC CALMING STUDY
VALLEY VIEW ESTATES HOMEOWNERS ASSOCIATION
PENN FOREST TWP
CARBON COUNTY, PA


DATE: 08/25/2021	DSGN: NRT
SCALE: 1"= 20'	CHK: RMK
DRAWN: NRT	APPRD: RMK
JOB: 1051221.000	P MGR: RMK
COPYRIGHT 2021	

SHEET: 3 OF 4
PL-2

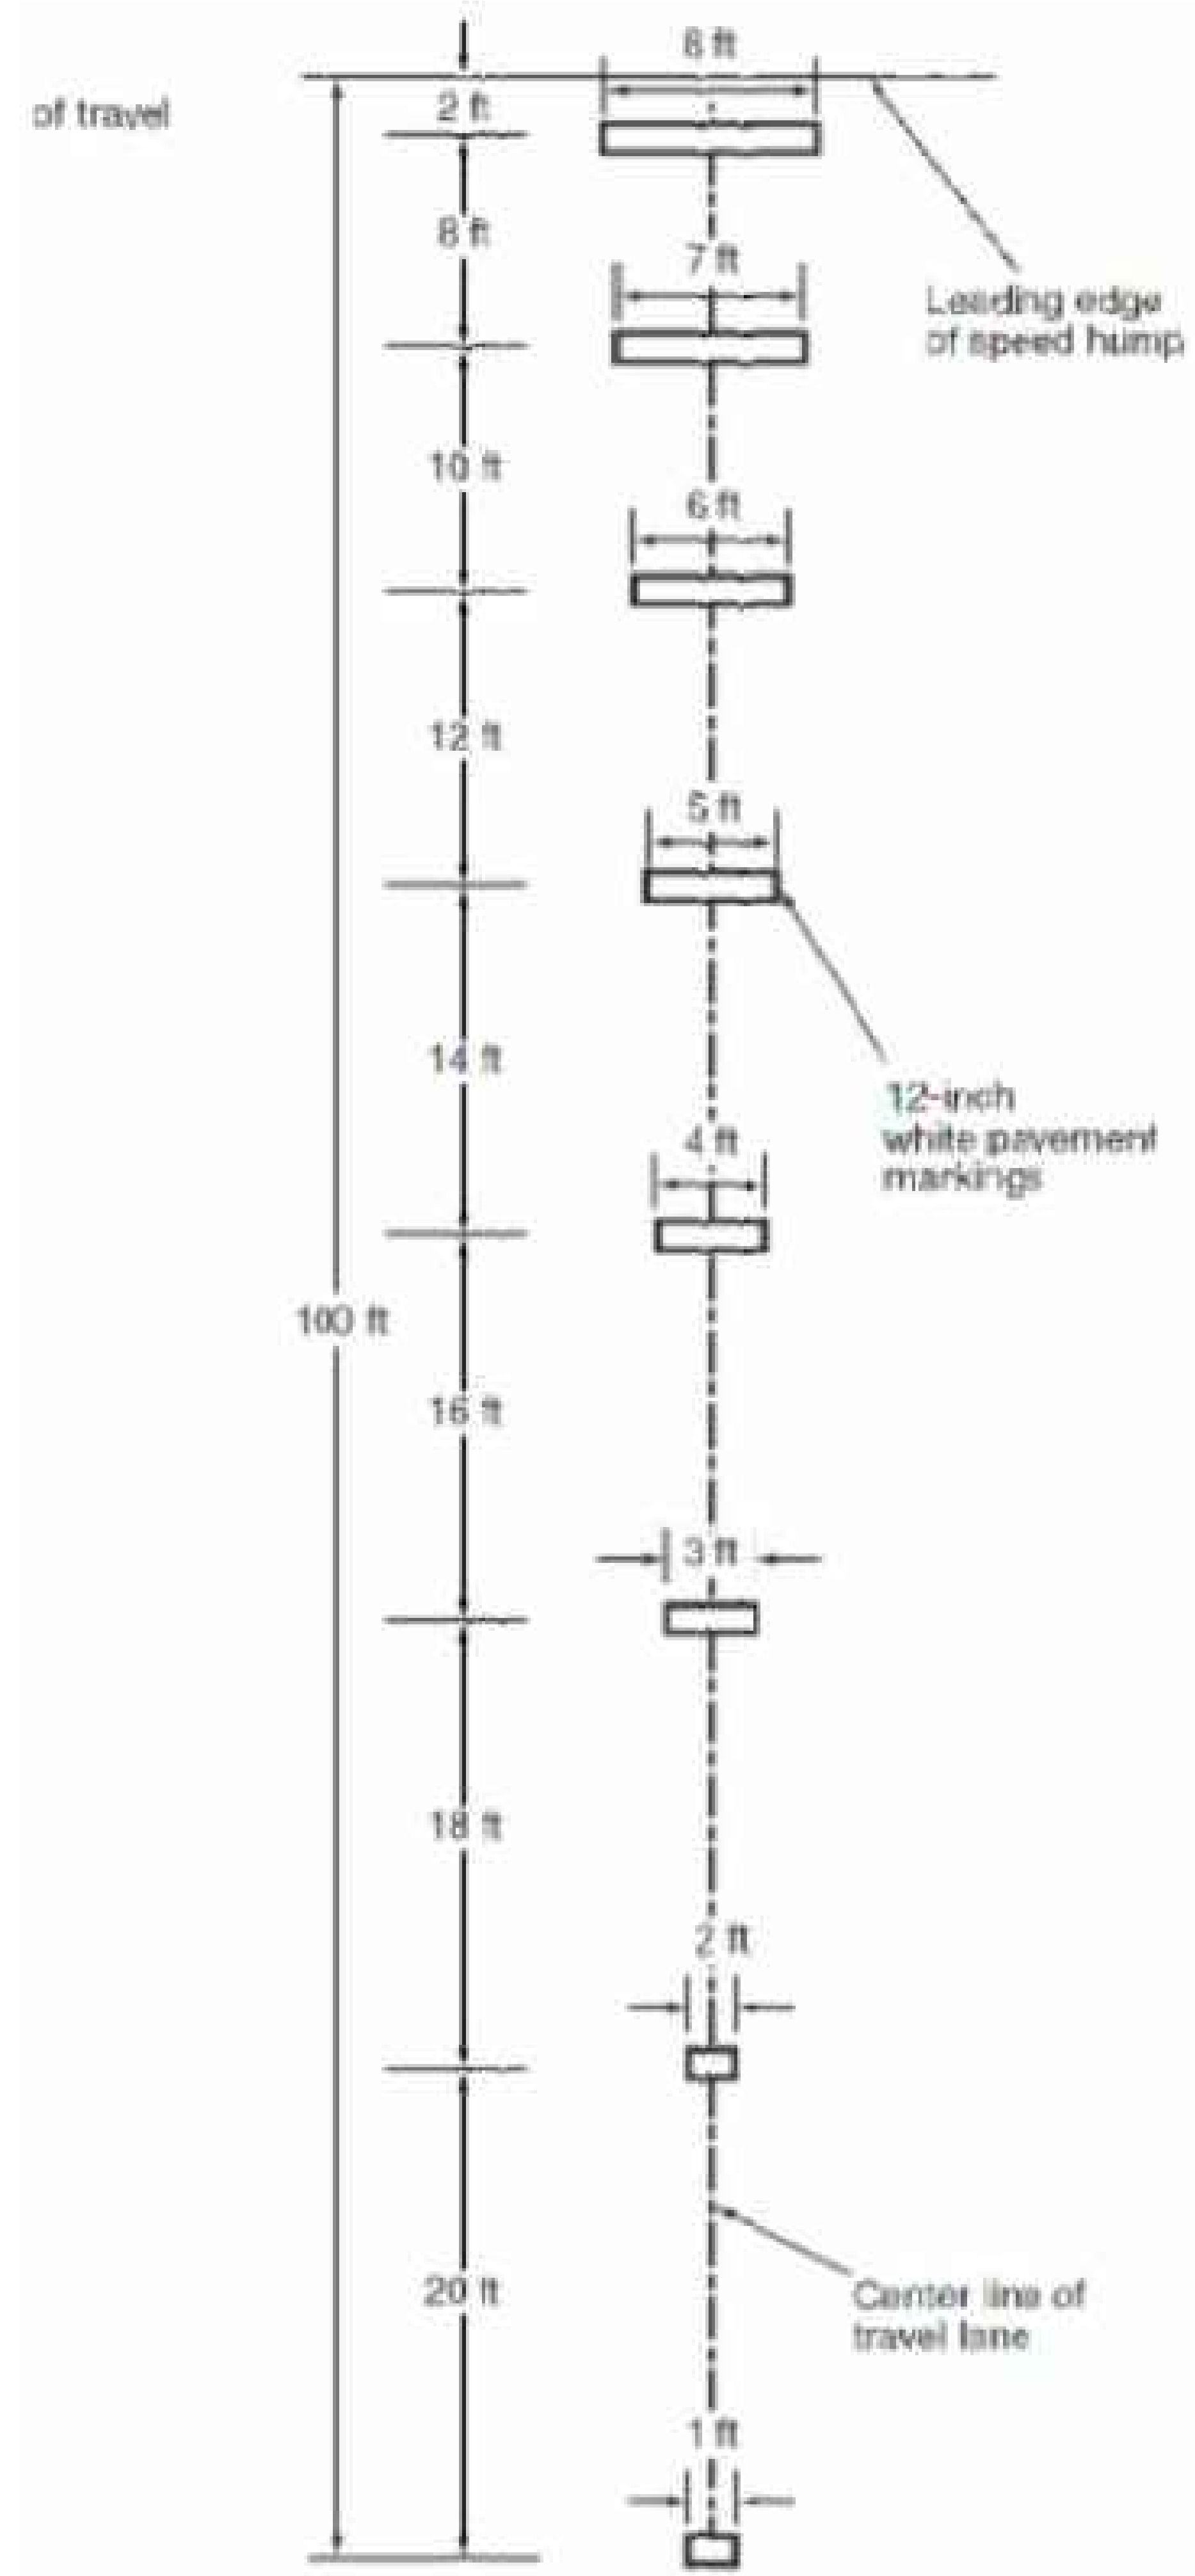


SPEED HUMP ADVANCE WARNING MARKING DETAIL

N.T.S.

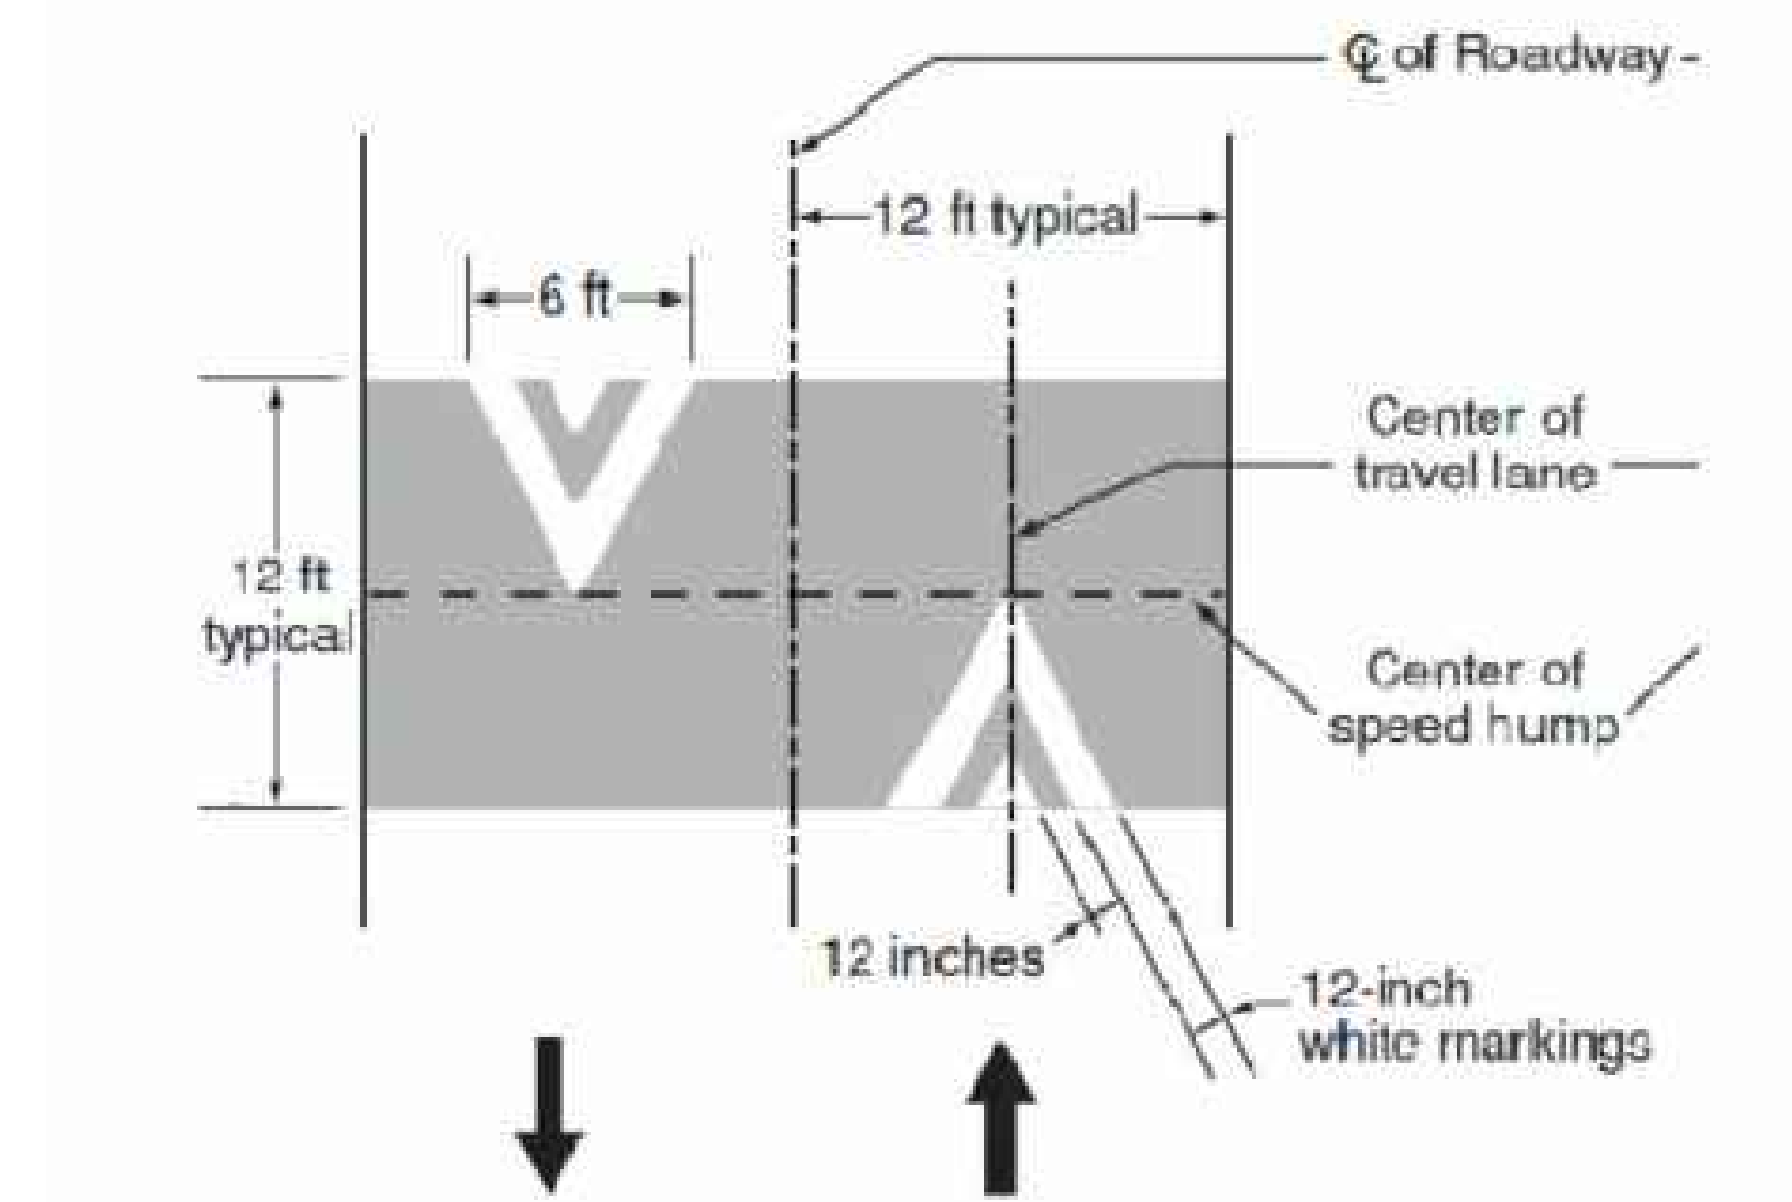


SPEED HUMP PAVEMENT MARKING DETAIL

N.T.S.

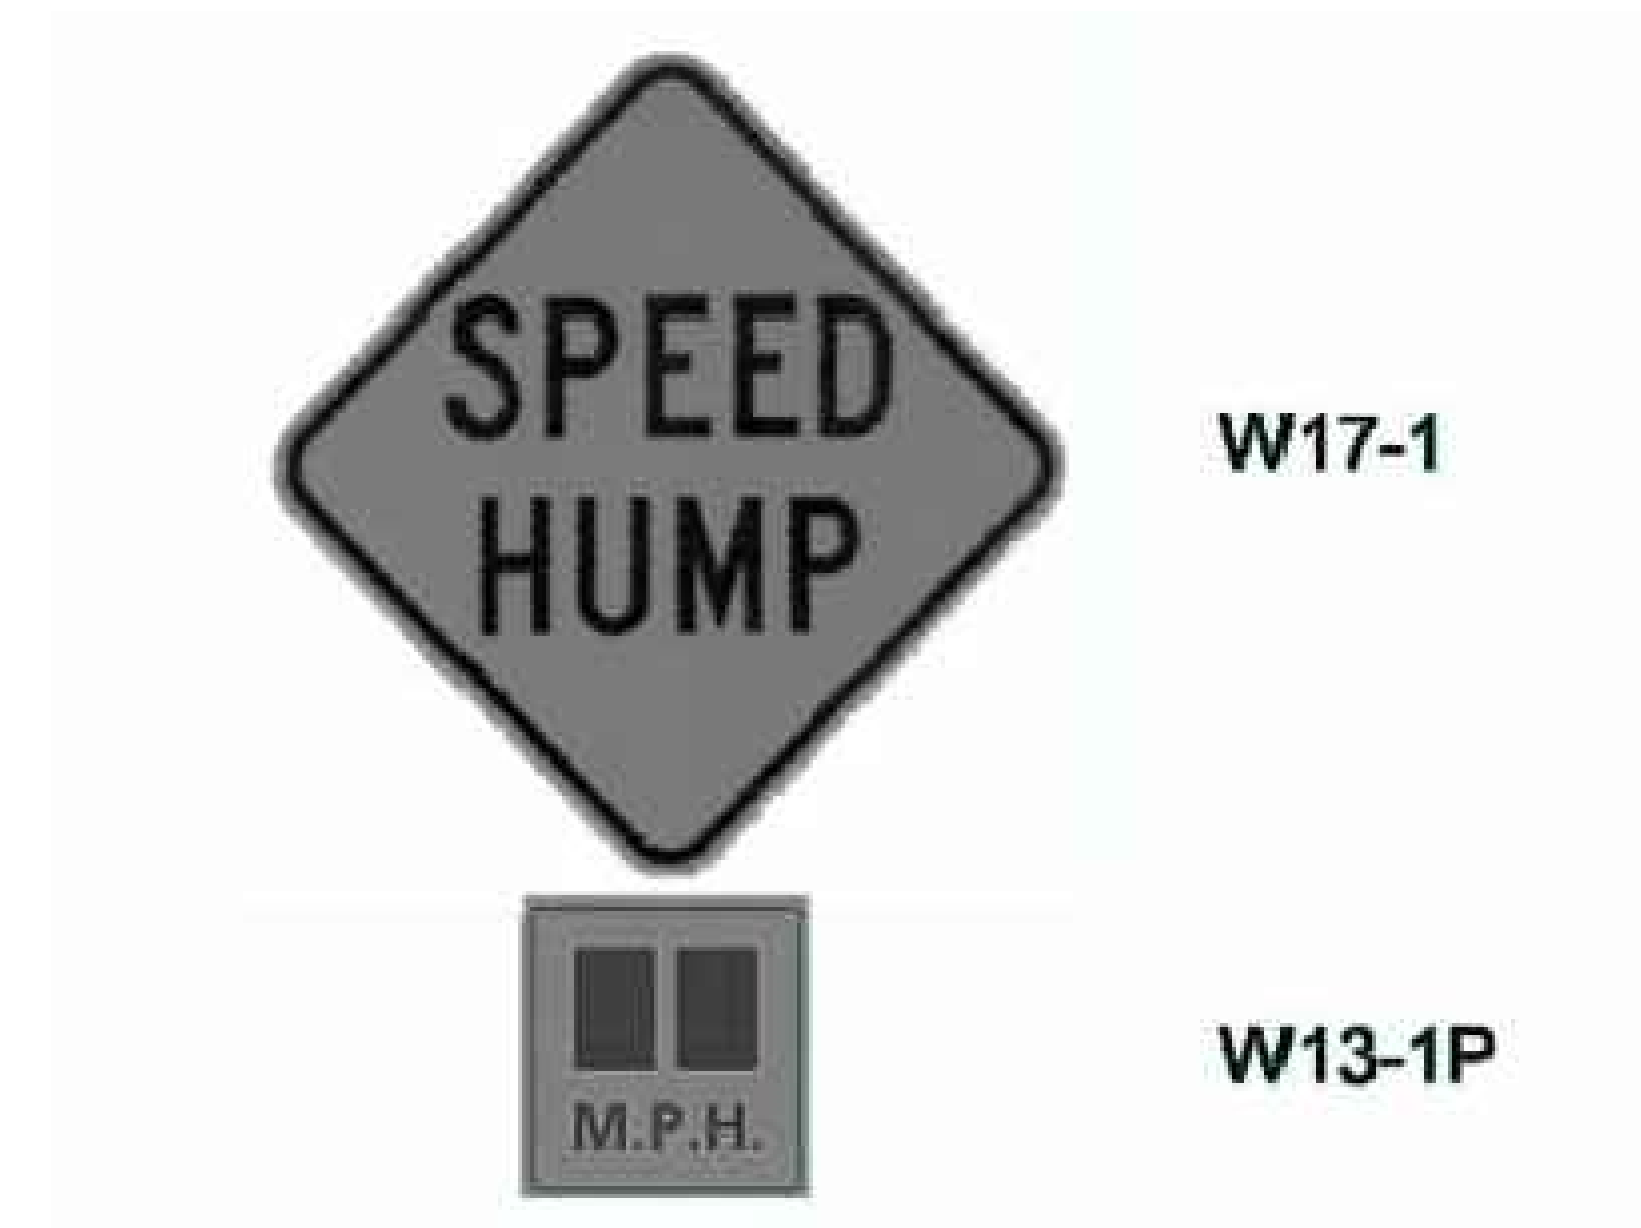

SPEED HUMP WARNING SIGN DETAIL


N.T.S.

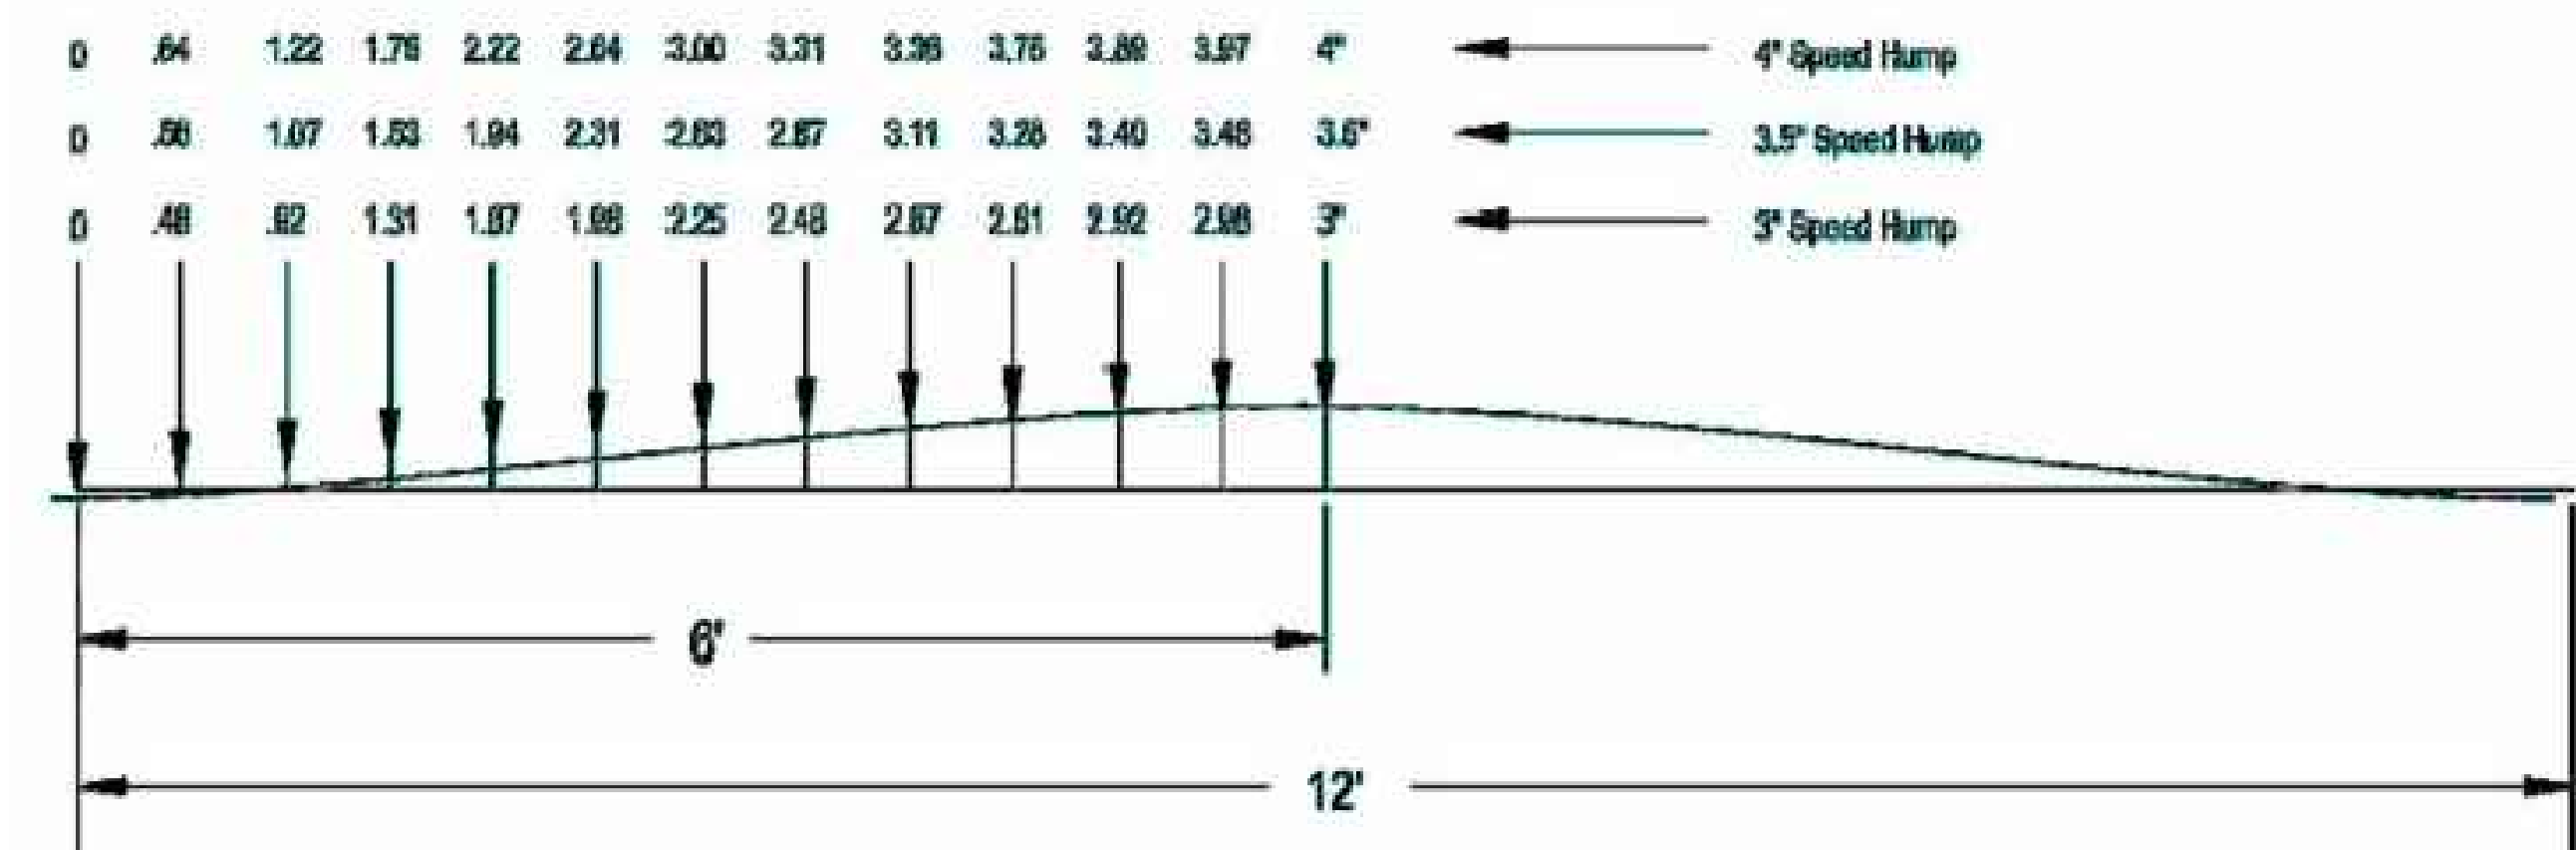

SPEED HUMP CROSS-SECTION DETAIL

N.T.S.

REVISIONS	DATE	BY
1. HOA COMMENTS	12/9/2021	NRT

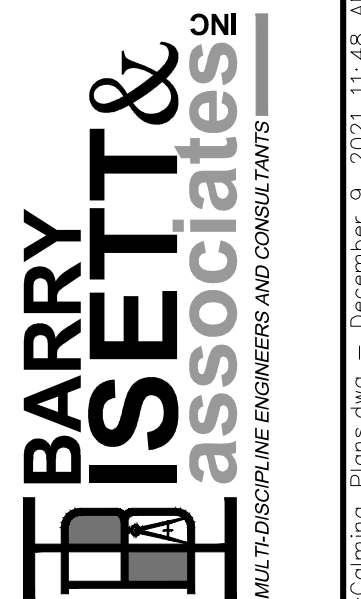

DETAILS
VALLEY VIEW ESTATES - TRAFFIC CALMING STUDY
VALLEY VIEW ESTATES HOMEOWNERS ASSOCIATION
PENN FOREST TWP
CARBON COUNTY, PA

DATE: 08/25/2021	DSGN: NRT
SCALE: NTS	CHK: RMK
DRAWN: NRT	APPRD: RMK
JOB: 1051221.000	P MGR: RMK

COPYRIGHT 2021
SHEET: 4 OF 4

DE-1