

IRON PIPE WITH TACK  
E 15822" PER  
OF THE ORANGE

CHIEF BOLT SPIKE  
D "RCE 14749" PER  
OF THE ORANGE  
S1'42" E 0.23' FROM

STAMPED "RCE  
MONUMENTS PER

STAMPED "RCE  
3' FROM

STAMPED "RCE  
6' FROM


SEE DETAIL "A"  
ON SHEET 5

SEE DETAIL "B"  
ON SHEET 5

**LOT 9**

2.535 ACRES

PARCEL  
CC - 2009 - 01

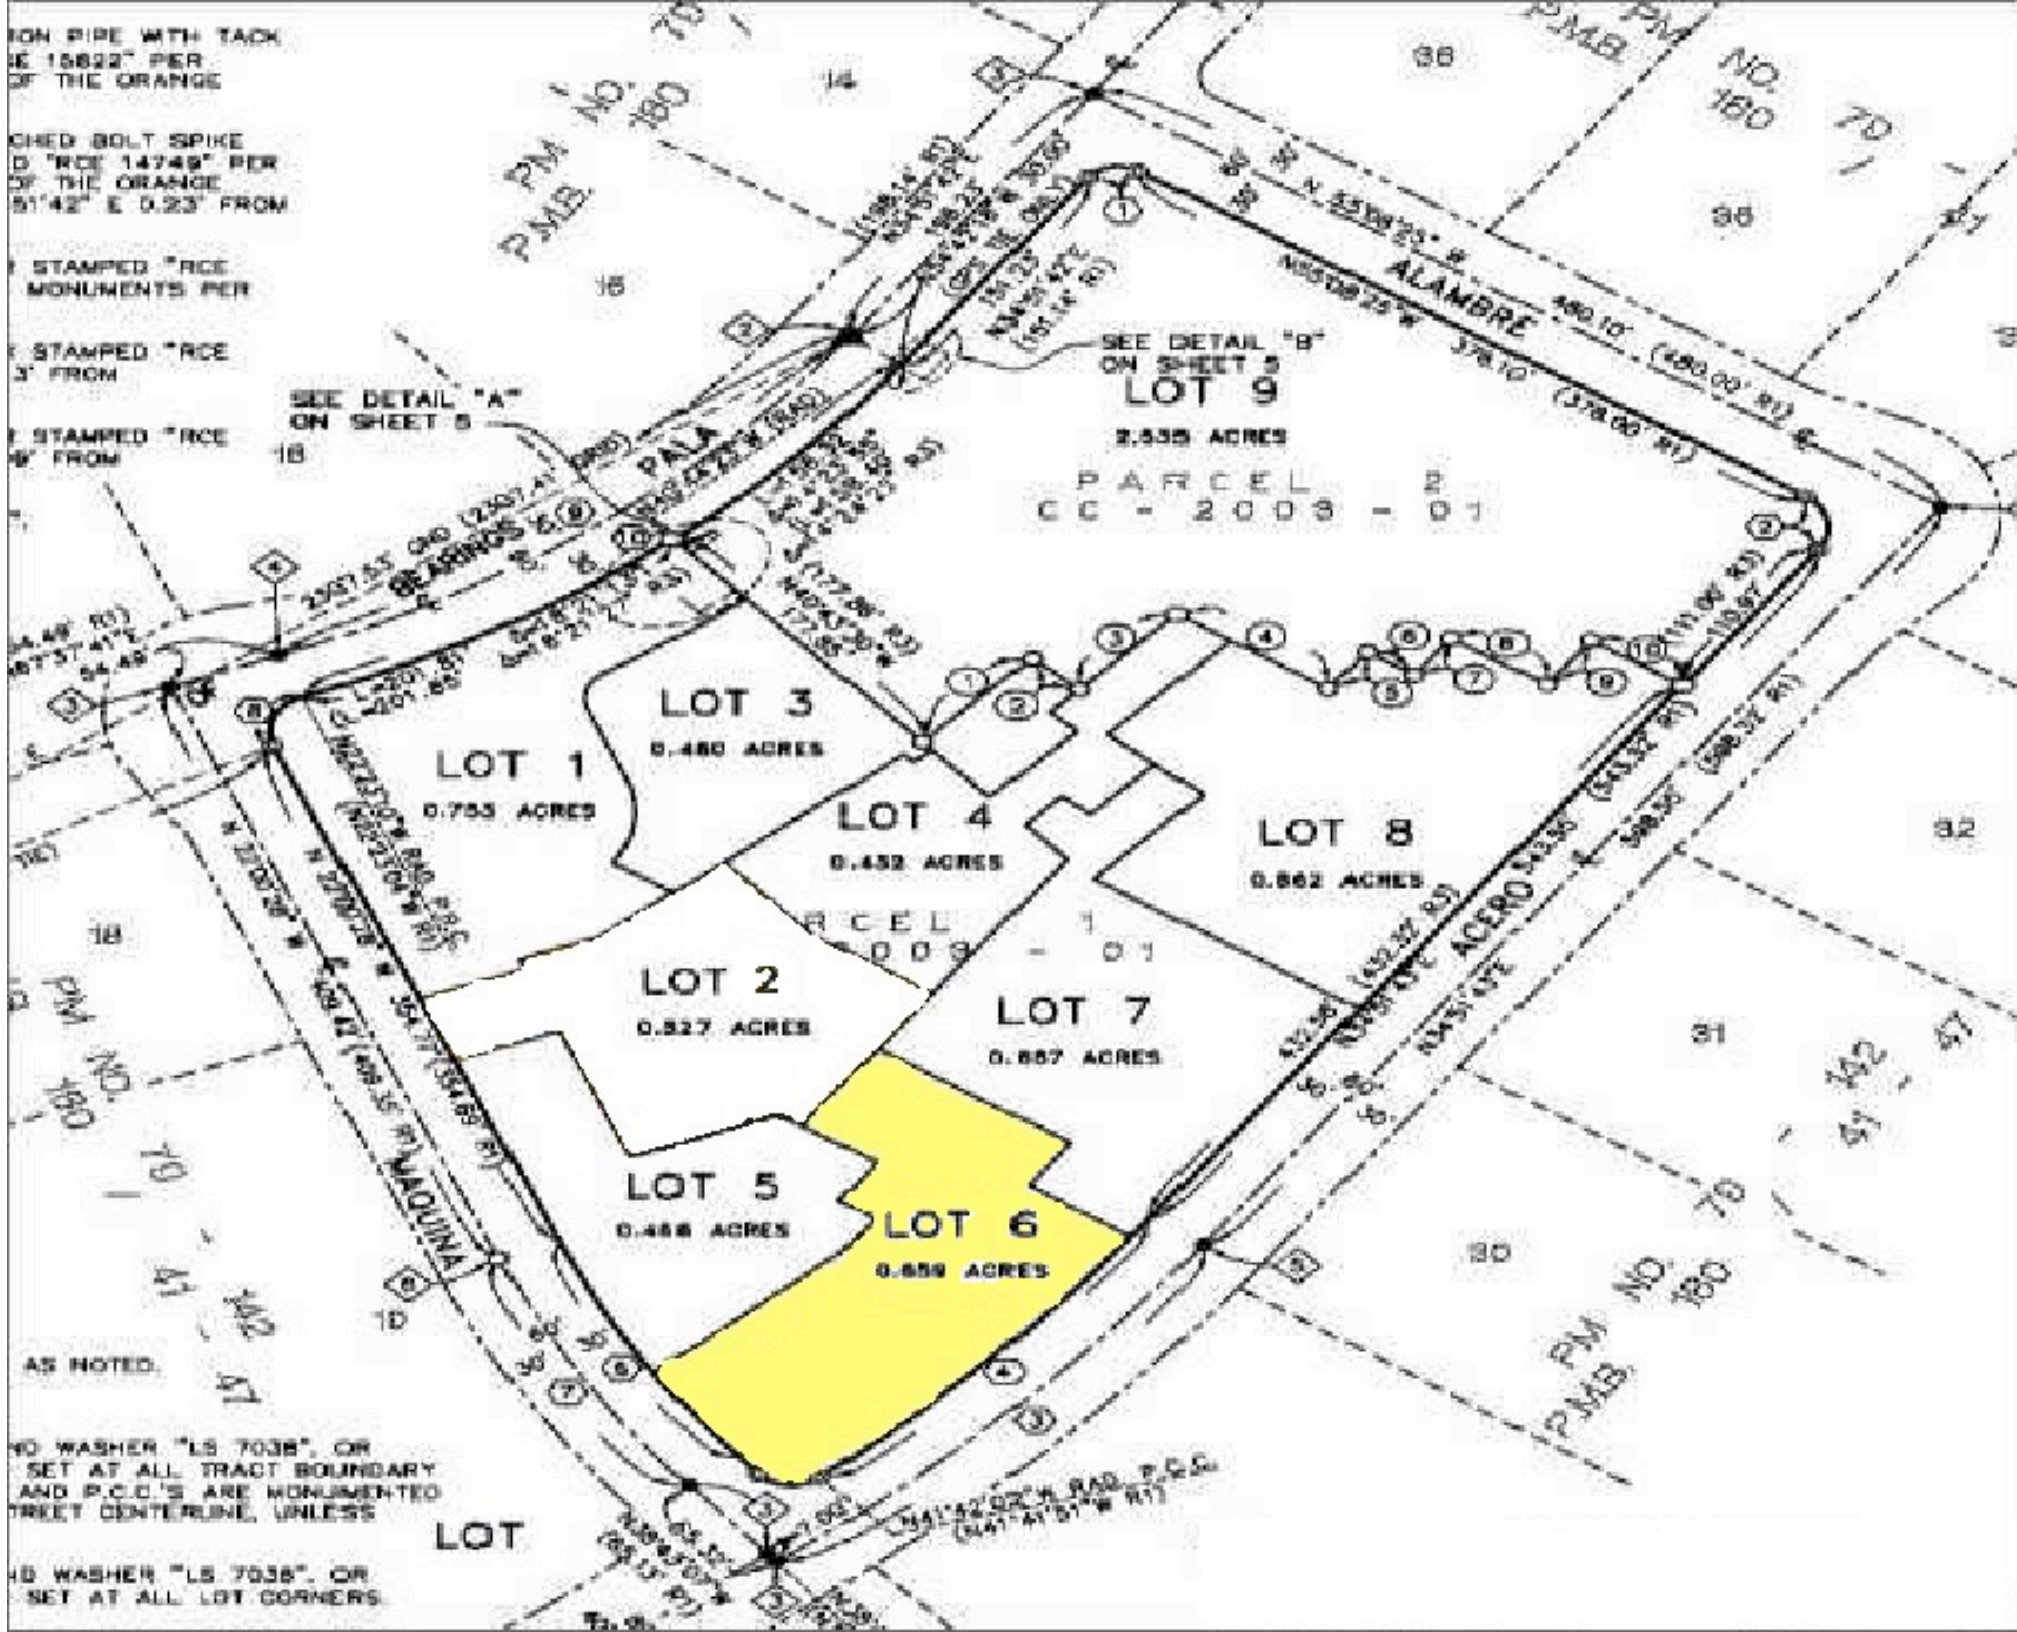

AS NOTED.

NO WASHER "LS 7038", OR  
SET AT ALL TRACT BOUNDARY  
AND P.C.'S ARE MONUMENTED  
STREET CENTERLINE, UNLESS

NO WASHER "LS 7038", OR  
SET AT ALL LOT CORNERS.

LOT