



**ENSIGN**

THE STANDARD IN ENGINEERING

SALT LAKE CITY  
45 W. 10000 S., Suite 500  
Sandy, UT 84070  
Phone: 801.255.0529

LAYTON  
Phone: 801.547.1100

TOOELE  
Phone: 435.843.3590

CEDAR CITY  
Phone: 435.865.1453

RICHFIELD  
Phone: 435.896.2983

[WWW.ENSIGNENG.COM](http://WWW.ENSIGNENG.COM)



FOR:  
CLIENT  
CLIENT'S ADDRESS  
CLIENT CITY STATE ZIP  
CONTACT:  
CLIENT CONTACT  
PHONE: 801-000-0000

**LOVE FARMS**  
2000 EAST 500 NORTH  
LAYTON CITY, UTAH


**CONCEPT 2**

PROJECT NUMBER: 7150  
PRINT DATE: 3/1/17  
DRAWN BY: C HAMER  
PROJECT MANAGER: B MORRIS  
CHECKED BY:

**EX-100**

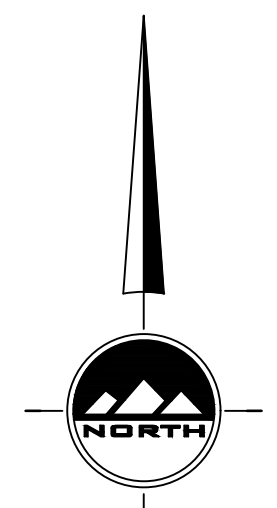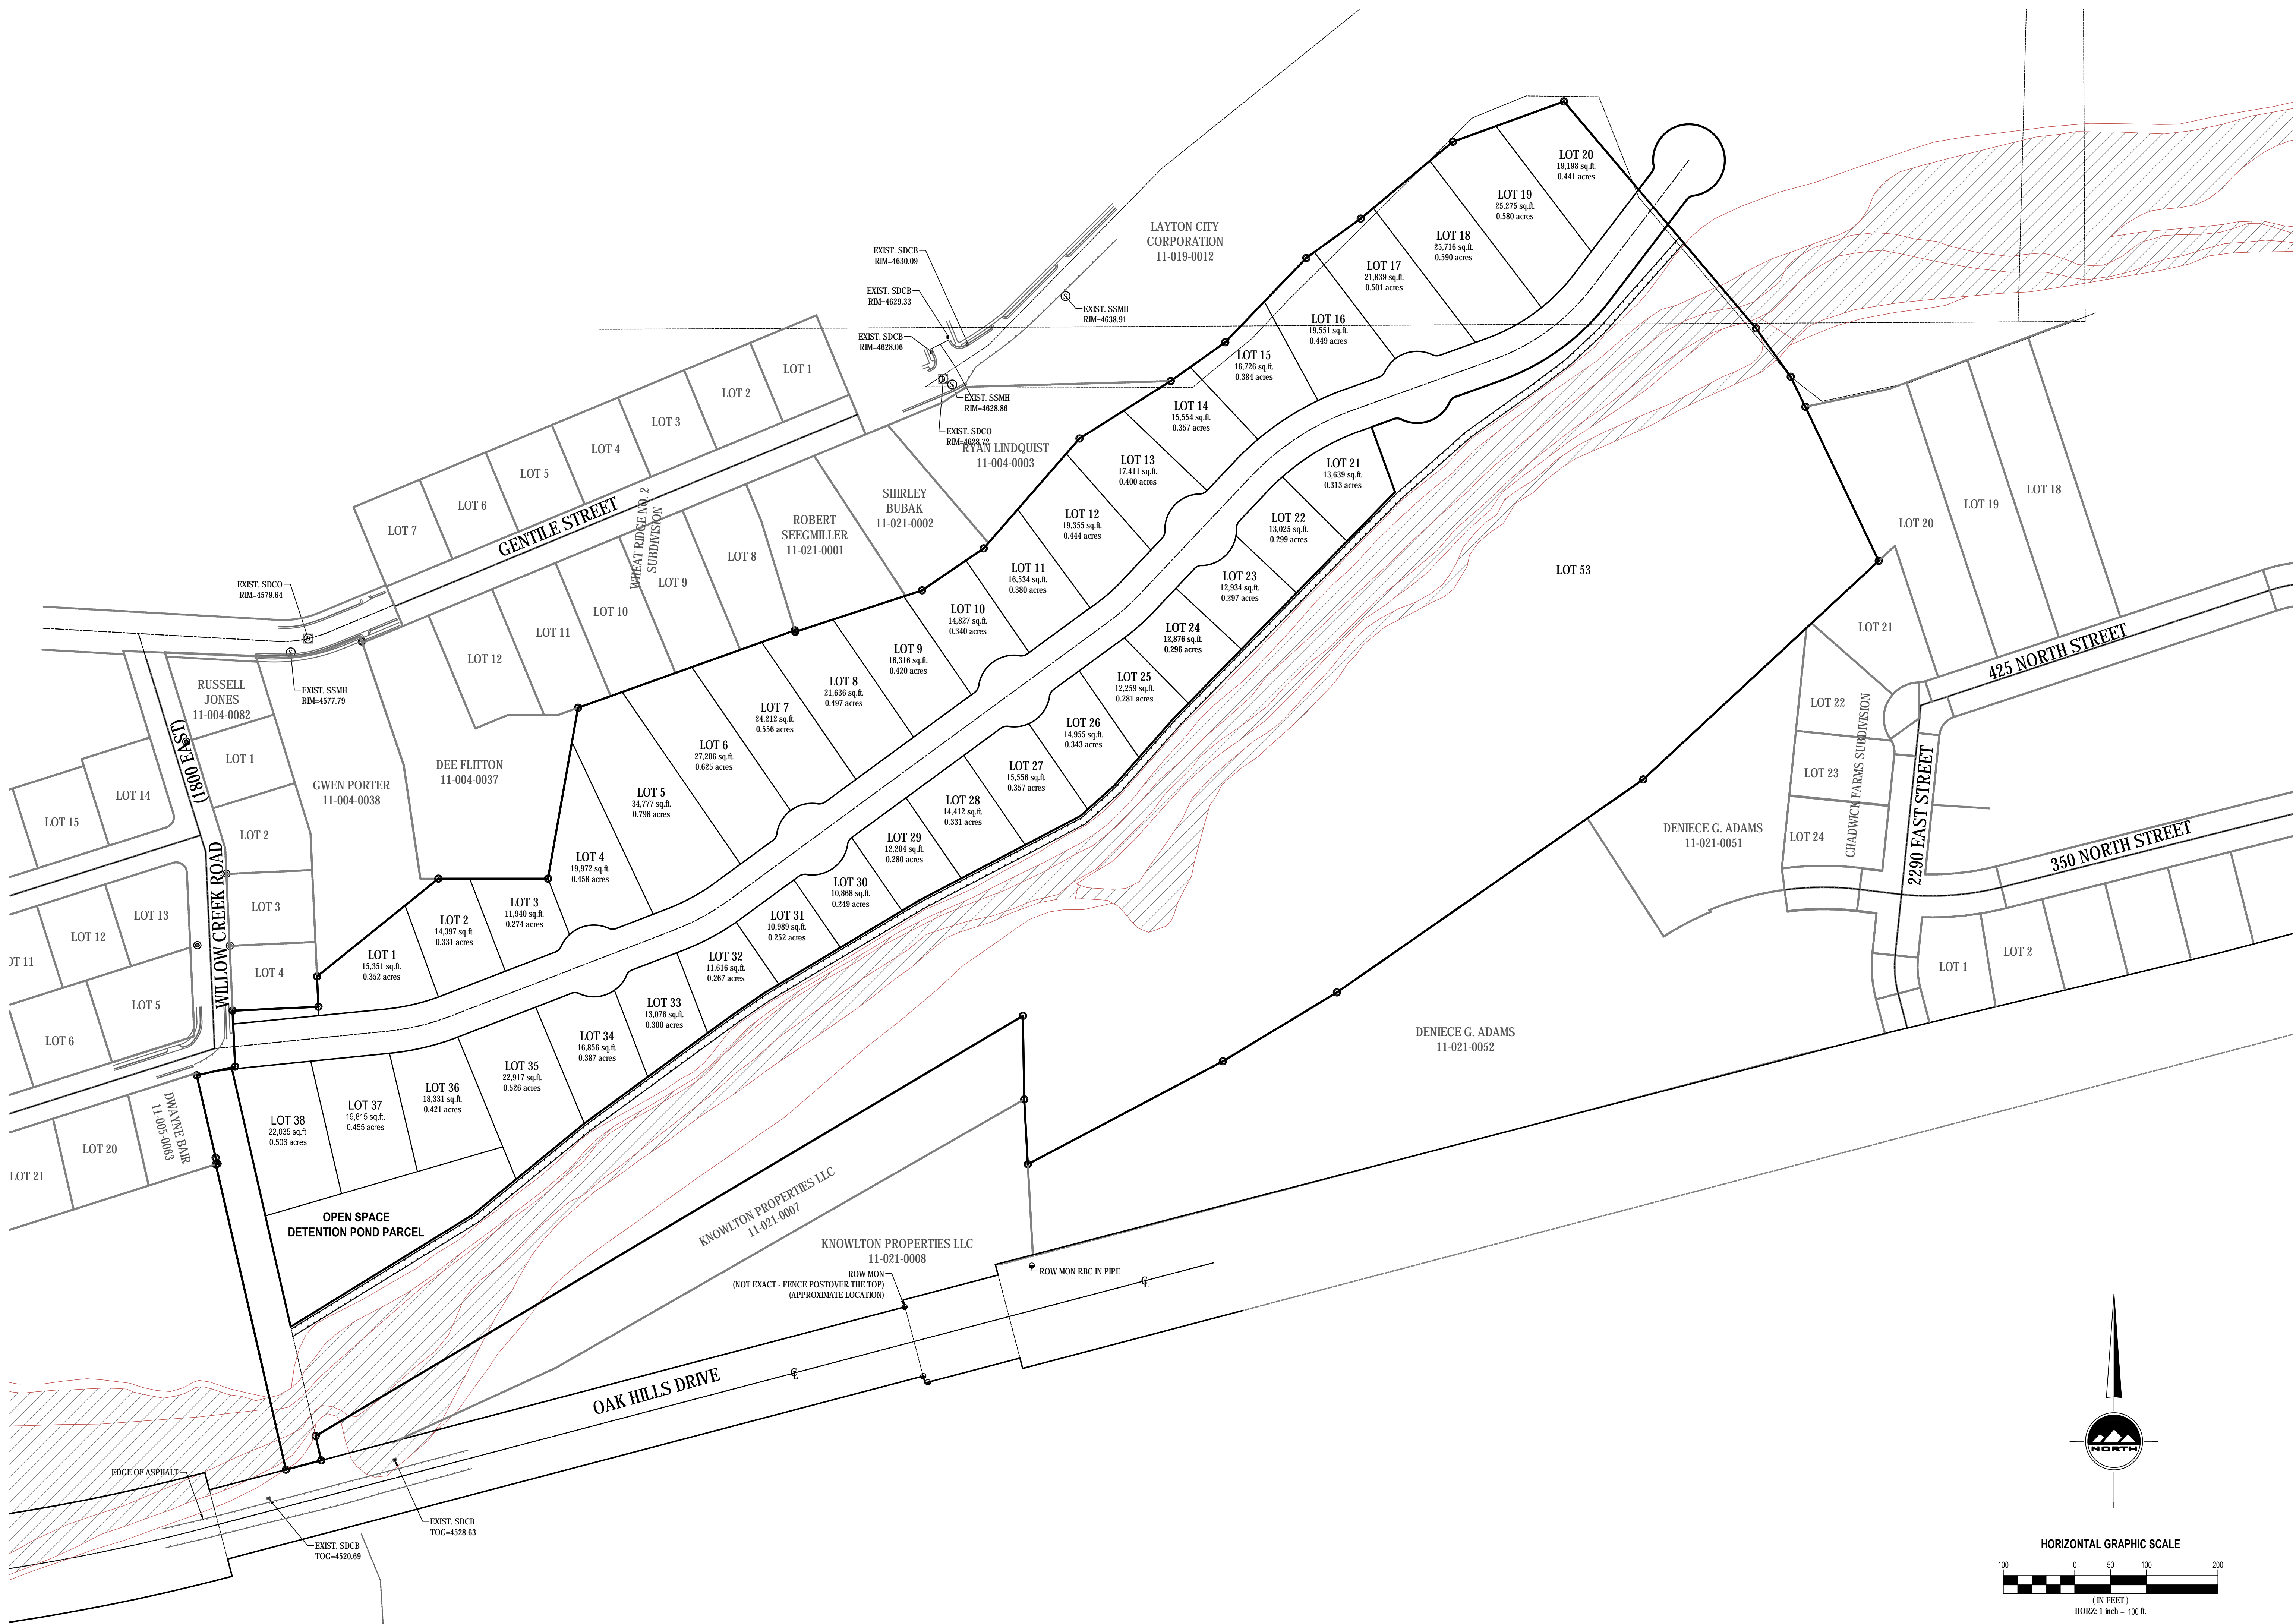

HORIZONTAL GRAPHIC SCALE

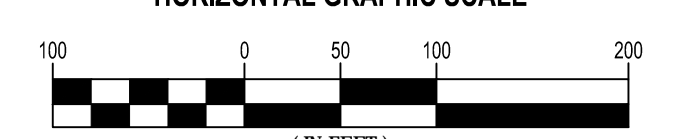

(IN FEET)  
HORZ: 1 inch = 100 ft.