


Solutions in Polycarbonate
 407 Providence Drive, Medina, OH 44256
 330.416.3200 phone - 330.319.8820 fax

**SAS 40mm
 Window Wall System
 Elevation**

D-1

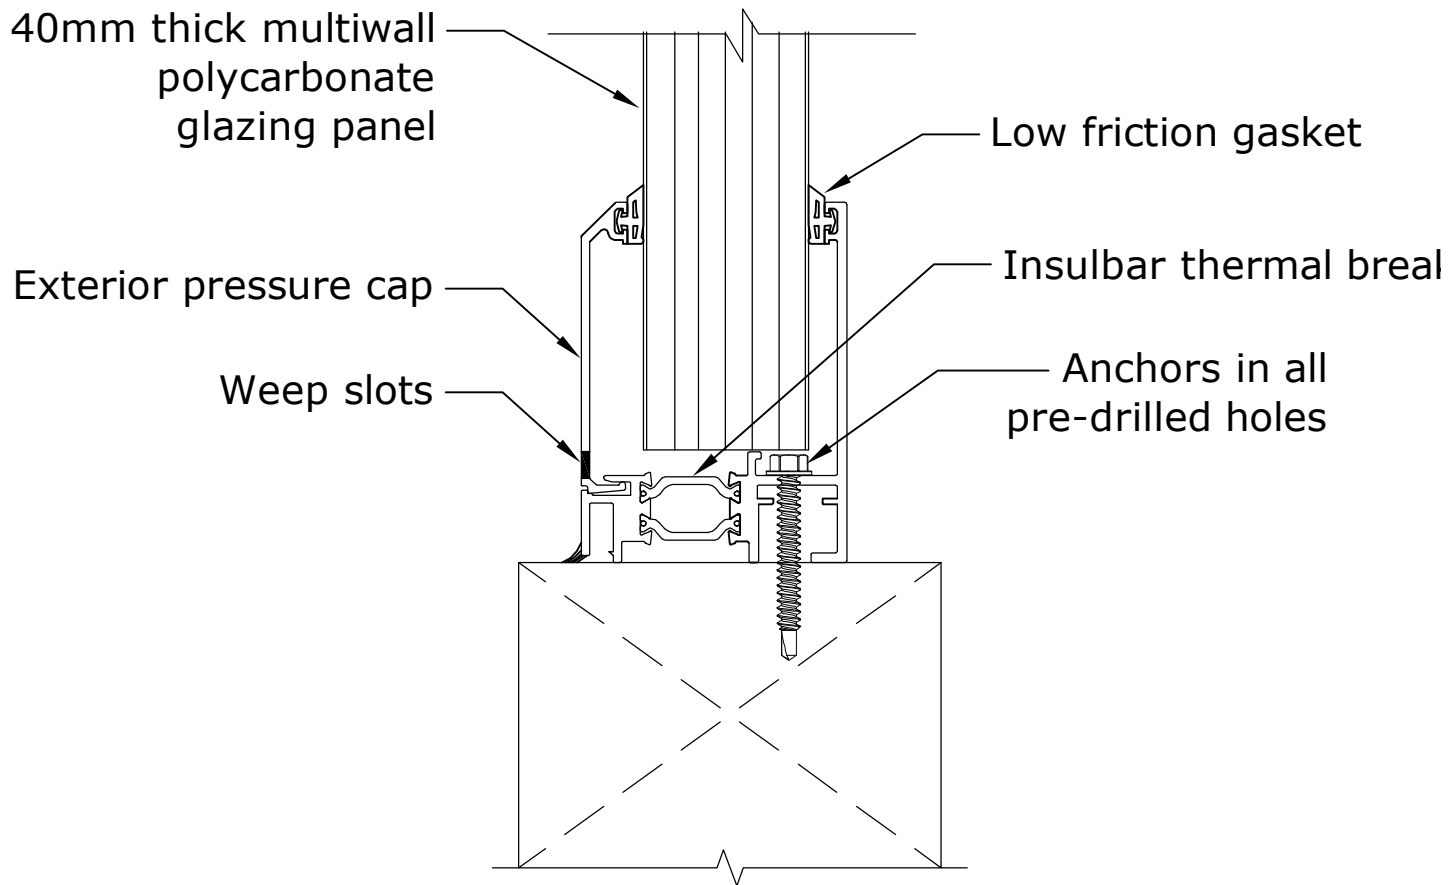


1 SILL DETAIL
 D-2 SCALE: N.T.S.

Solutions in Polycarbonate
 407 Providence Drive, Medina, OH 44256
 330.416.3200 phone - 330.319.8820 fax

SAS 40mm
 Widow Wall System
 Sill Detail

D-2

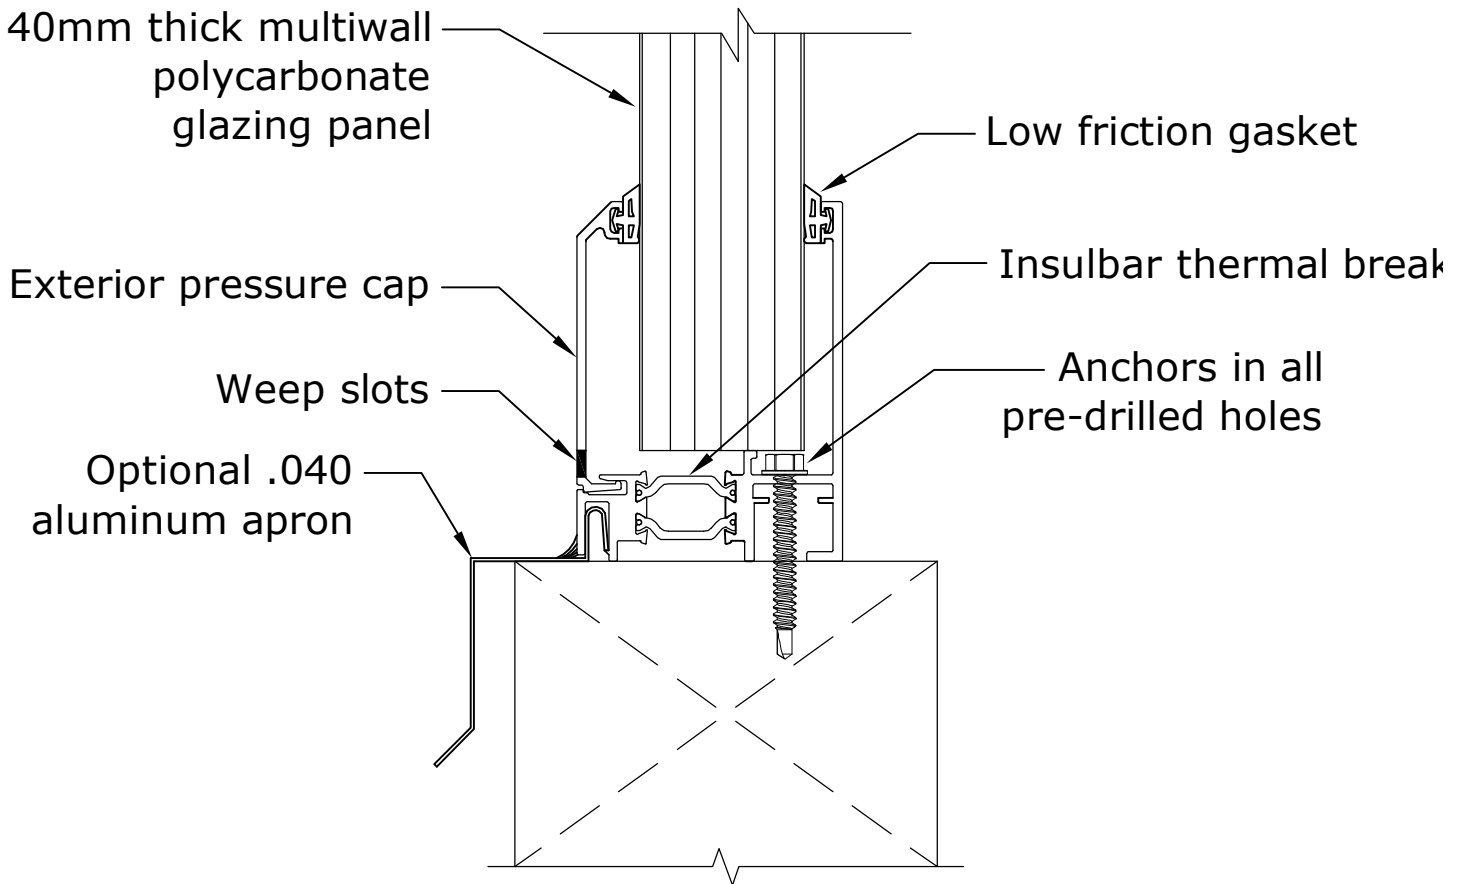


1A SILL DETAIL
 D-3 SCALE: N.T.S.

Solutions in Polycarbonate
 407 Providence Drive, Medina, OH 44256
 330.416.3200 phone - 330.319.8820 fax

**SAS 40mm
 Window Wall System
 Sill Detail (Optional)**

D-3

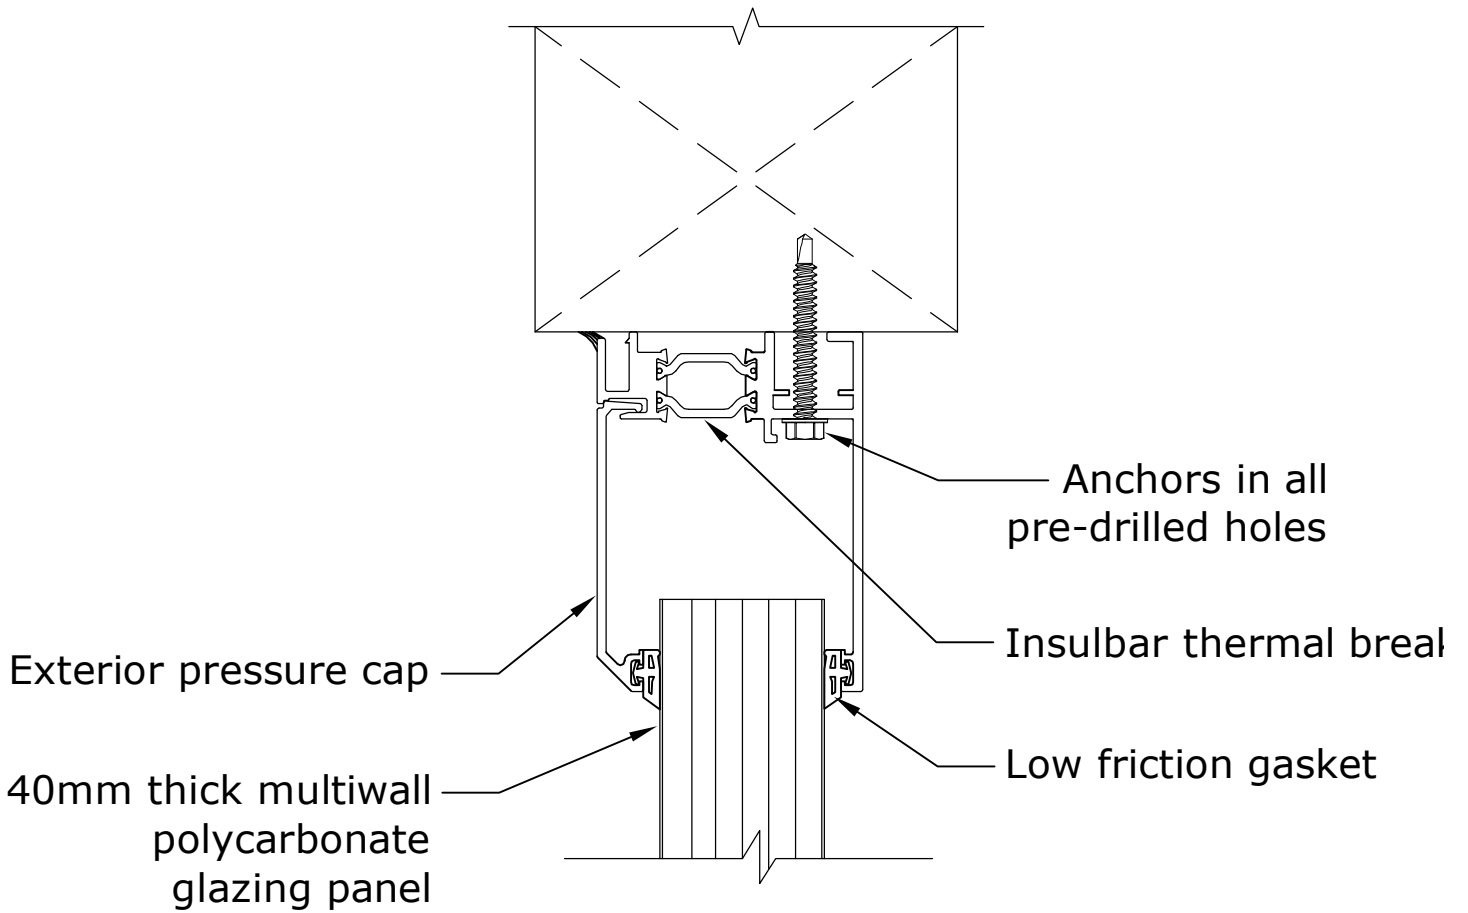


2 HEAD DETAIL
 D-4 SCALE: N.T.S.

Solutions in Polycarbonate
 407 Providence Drive, Medina, OH 44256
 330.416.3200 phone - 330.319.8820 fax

**SAS 40mm
 Widow Wall System
 Head Detail**

D-4

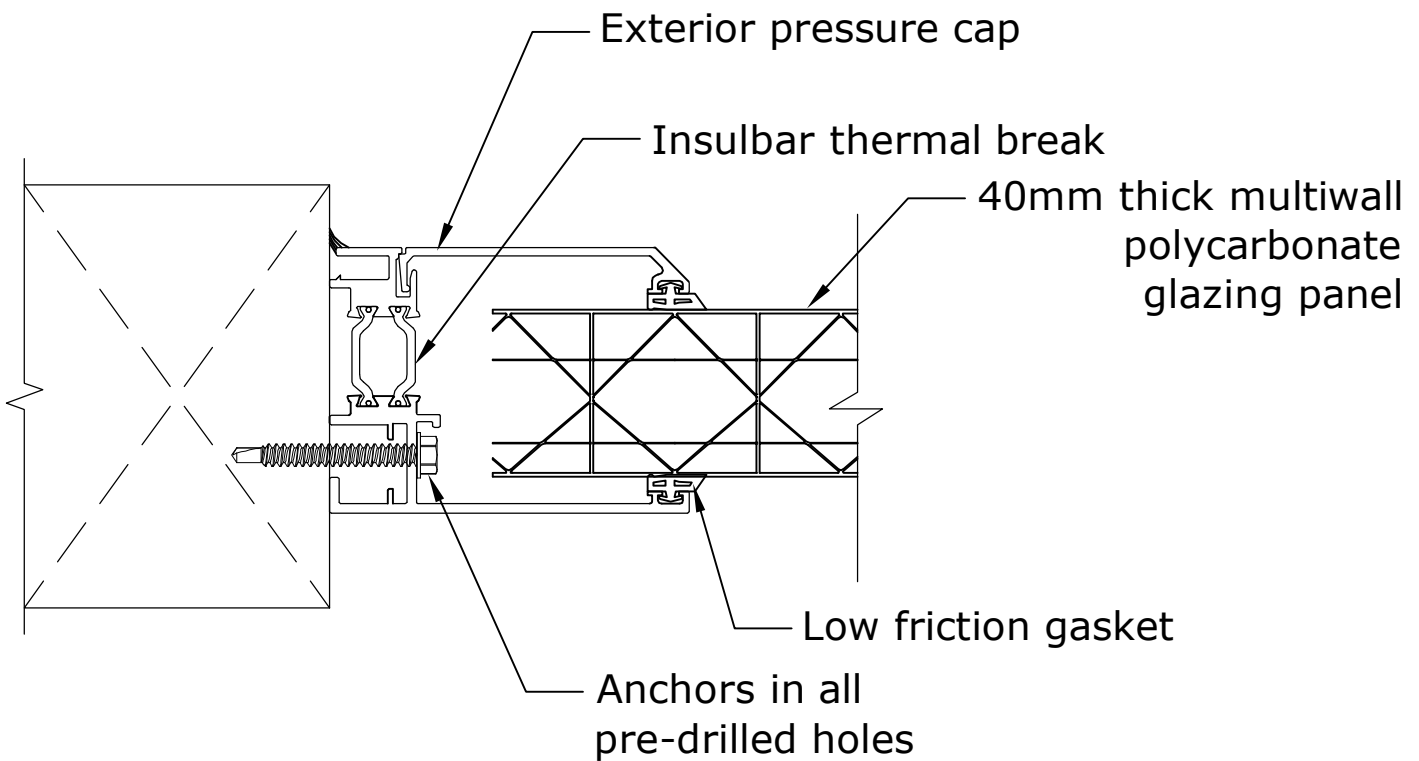

3 JAMB DETAIL
 D-5 SCALE: N.T.S.

Solutions in Polycarbonate
 407 Providence Drive, Medina, OH 44256
 330.416.3200 phone - 330.319.8820 fax

SAS 40mm
 Window Wall System
 Jamb Detail

D-5