


# MONTEZUMA PARK

## UNIT 4

### A SUBDIVISION OF A PORTION OF THE SW 1/4, SECTION 1, T.14N., R.5E. G.&SR.B. & M. YAVAPAI COUNTY, ARIZONA

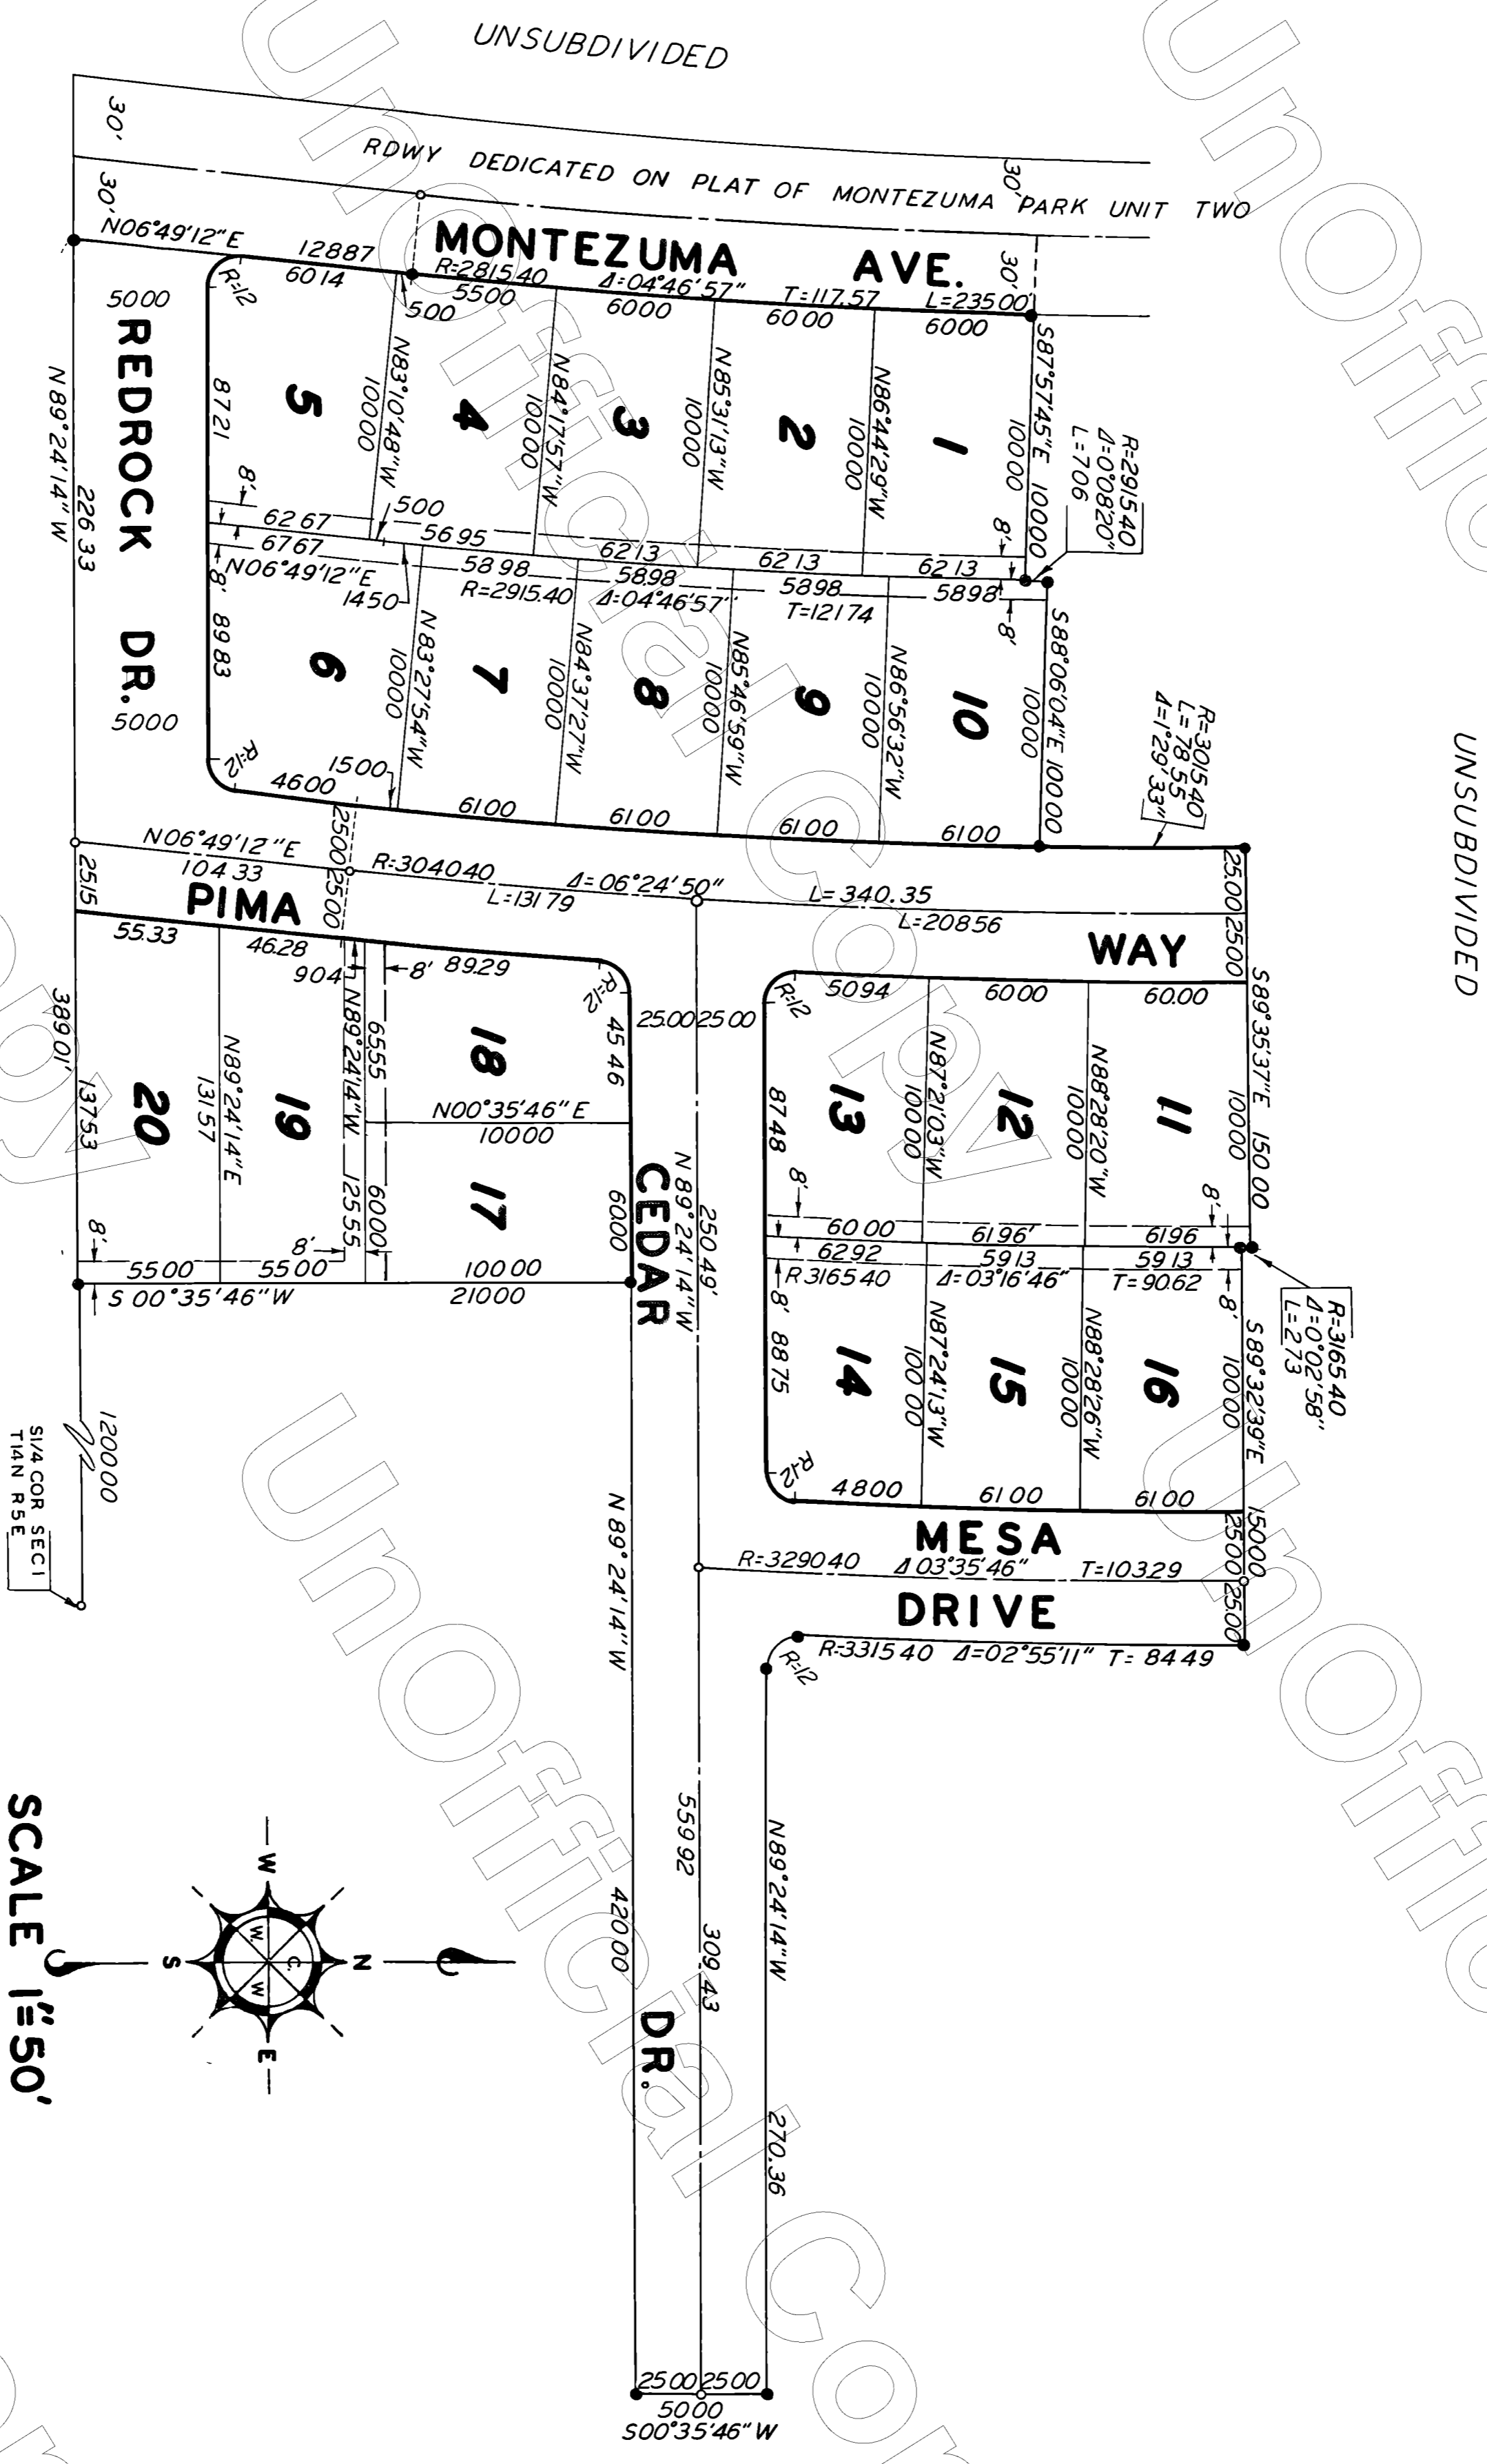

#### CERTIFICATE

This is to certify that the survey and subdivision of the premises described and platted herein was made under my direction during the month of Feb. 5<sup>th</sup>, 1962

*Robert M. Williams*  
REGISTERED LAND SURVEYOR



#### DEDICATION

KNOW ALL MEN BY THESE PRESENTS That the Union Title Company, an Arizona Corporation, Trustee, has subdivided under the name of MONTEZUMA PARK UNIT 4, a portion of the SW 1/4, Section 1, T.14N., R.5E. G.&SR.B., Yavapai County, Arizona, as shown platted hereon, and hereby publishes this plat as and for the said plat of MONTEZUMA PARK UNIT 4, and hereby declares that said plat sets forth the location and gives the dimensions of the lots and streets constituting same and that each lot and each street shall be known by the number or name given each respectively on said plat, and hereby dedicates to the public for use as such, the streets as shown on said plat and included in the above described premises Easements are for public utilities

IN WITNESS WHEREOF, the Union Title Company, as Trustee, has hereunto caused its corporate name to be signed and its corporate seal to be affixed by the undersigned officers hereunto duly authorized this 13<sup>th</sup> day of February, 1962

BY *Robert M. Williams* UNION TITLE COMPANY ... TRUSTEE  
VICE PRESIDENT ATTEST *Robert M. Williams* ASSISTANT SECRETARY

#### ACKNOWLEDGMENT

STATE OF ARIZONA  
COUNTY OF YAVAPAI

On this the 13<sup>th</sup> day of February, 1962, before me, the undersigned officers, personally appeared *Robert M. Williams* and *Robert M. Williams* who acknowledged themselves to be Vice President and Assistant Secretary respectively, of the Union Title Company, a corporation, and acknowledged that they as such officers respectively, being authorized so to do, executed the foregoing instrument for the purposes therein contained by signing the name of the corporation, as Trustee, by themselves, as such officers, respectively

IN WITNESS WHEREOF I hereunto set my hand and official seal

My commission expires 3-13-62

*Robert M. Williams*  
NOTARY PUBLIC

#### APPROVAL

Approved by the County Board of Supervisors this 5<sup>th</sup> day of March, 1962

BY *Robert M. Williams* Chairman  
ATTEST *Robert M. Williams* Clerk

Approved *Robert M. Williams* YAVAPAI COUNTY ENGINEER DATE 3-5-62  
Approved *Robert M. Williams* YAVAPAI COUNTY HEALTH DEPARTMENT DATE 3-8-62

• = Indicates Corner This Subdivision

Filed and recorded at request of *Robert M. Williams*  
Mar 8 10 1962

**Collar, Williams & White Engineering, Inc.**  
115 NORTH BROWN AVE  
SCOTSDALE, ARIZONA  
JOB NO 610905