





3/21/2017 10:05:41 AM

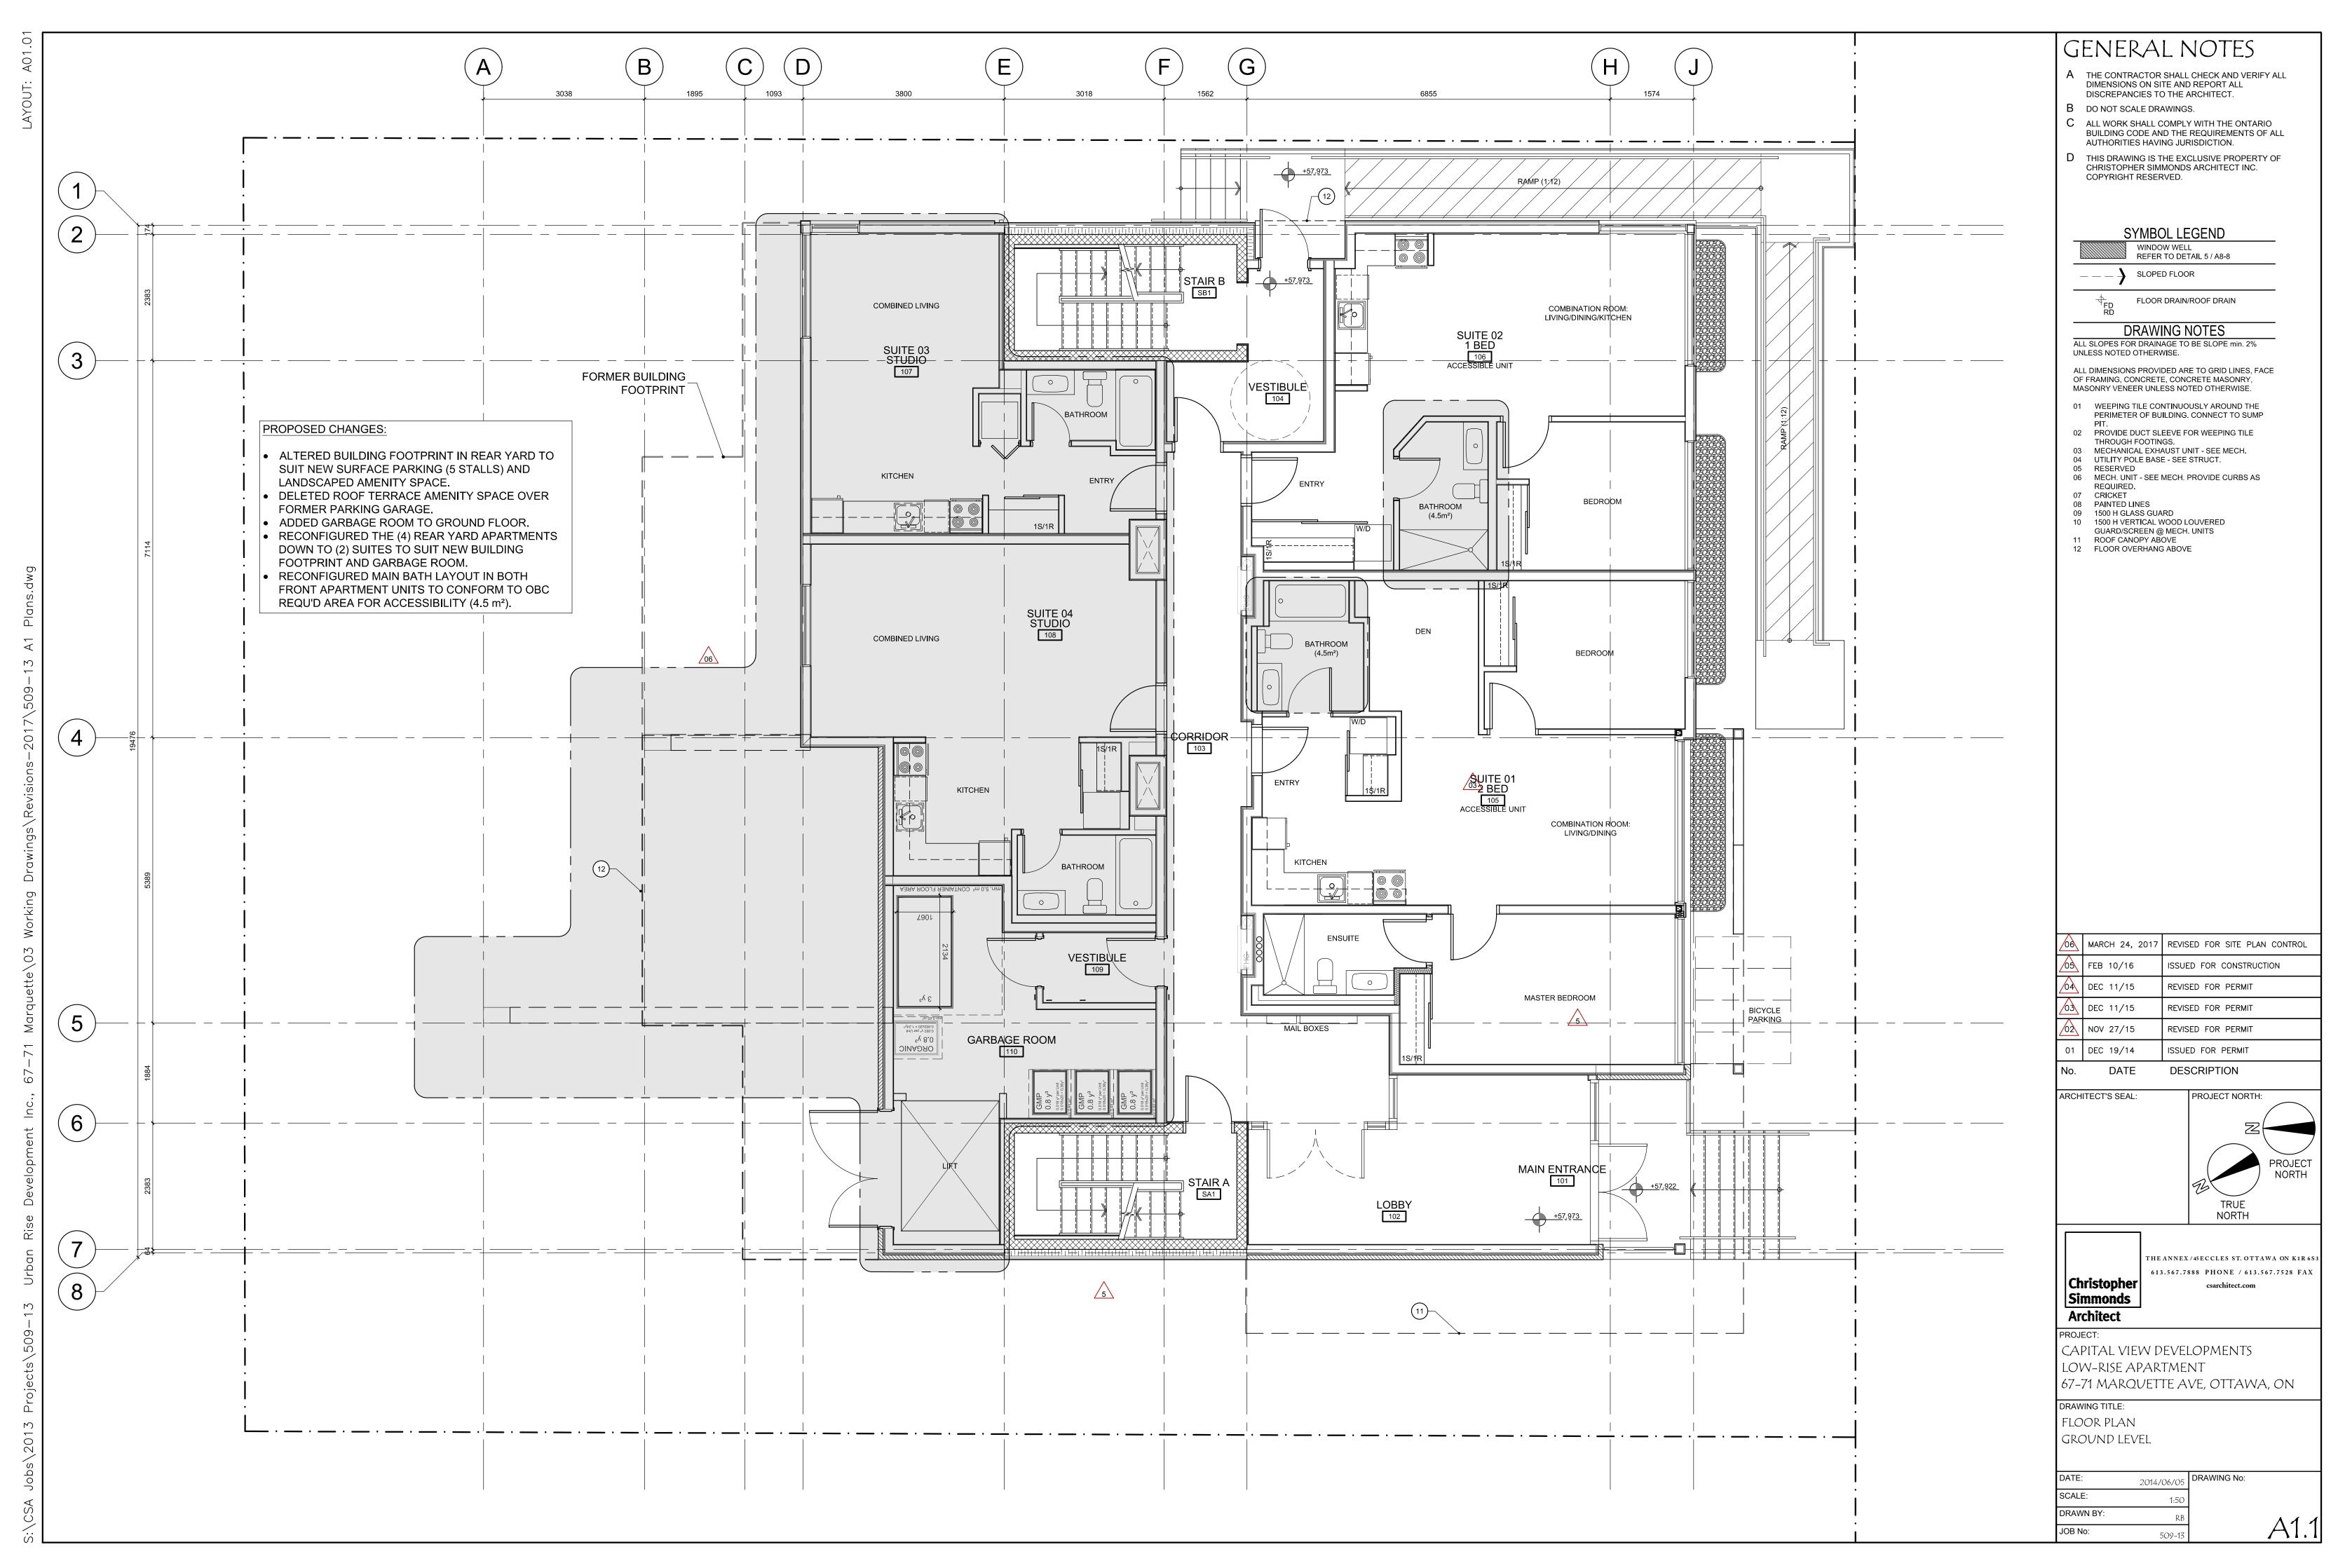


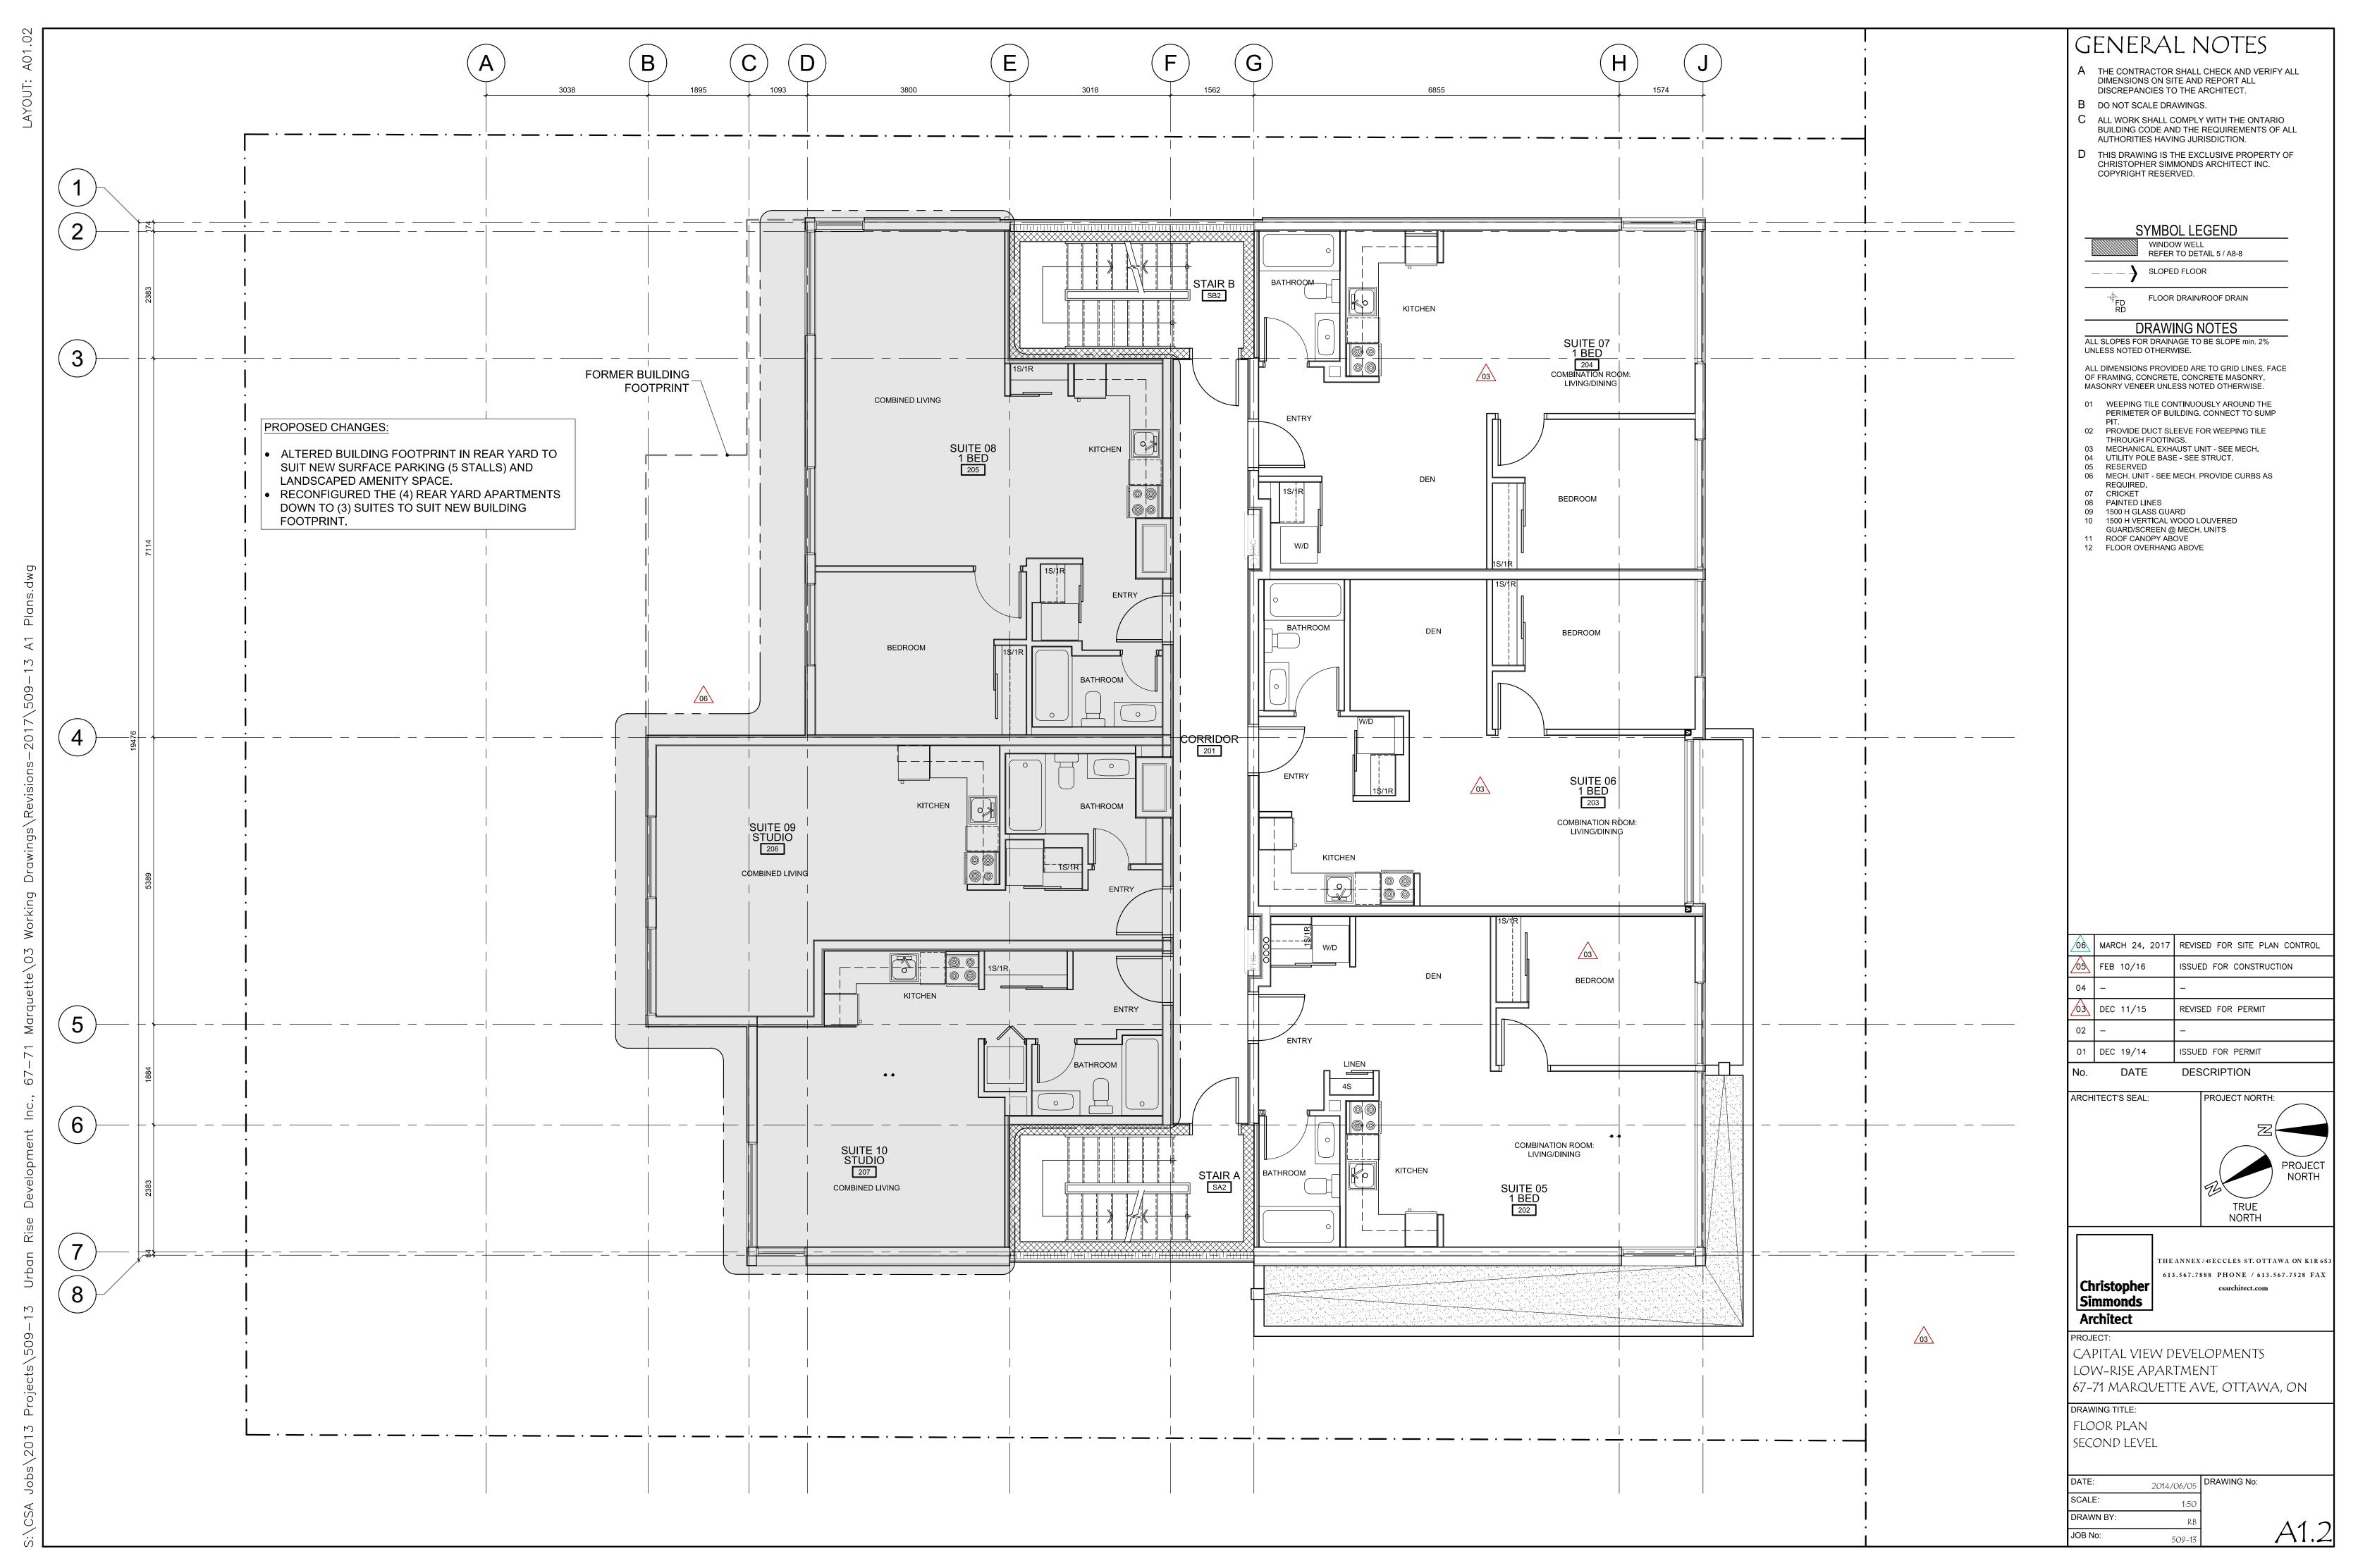

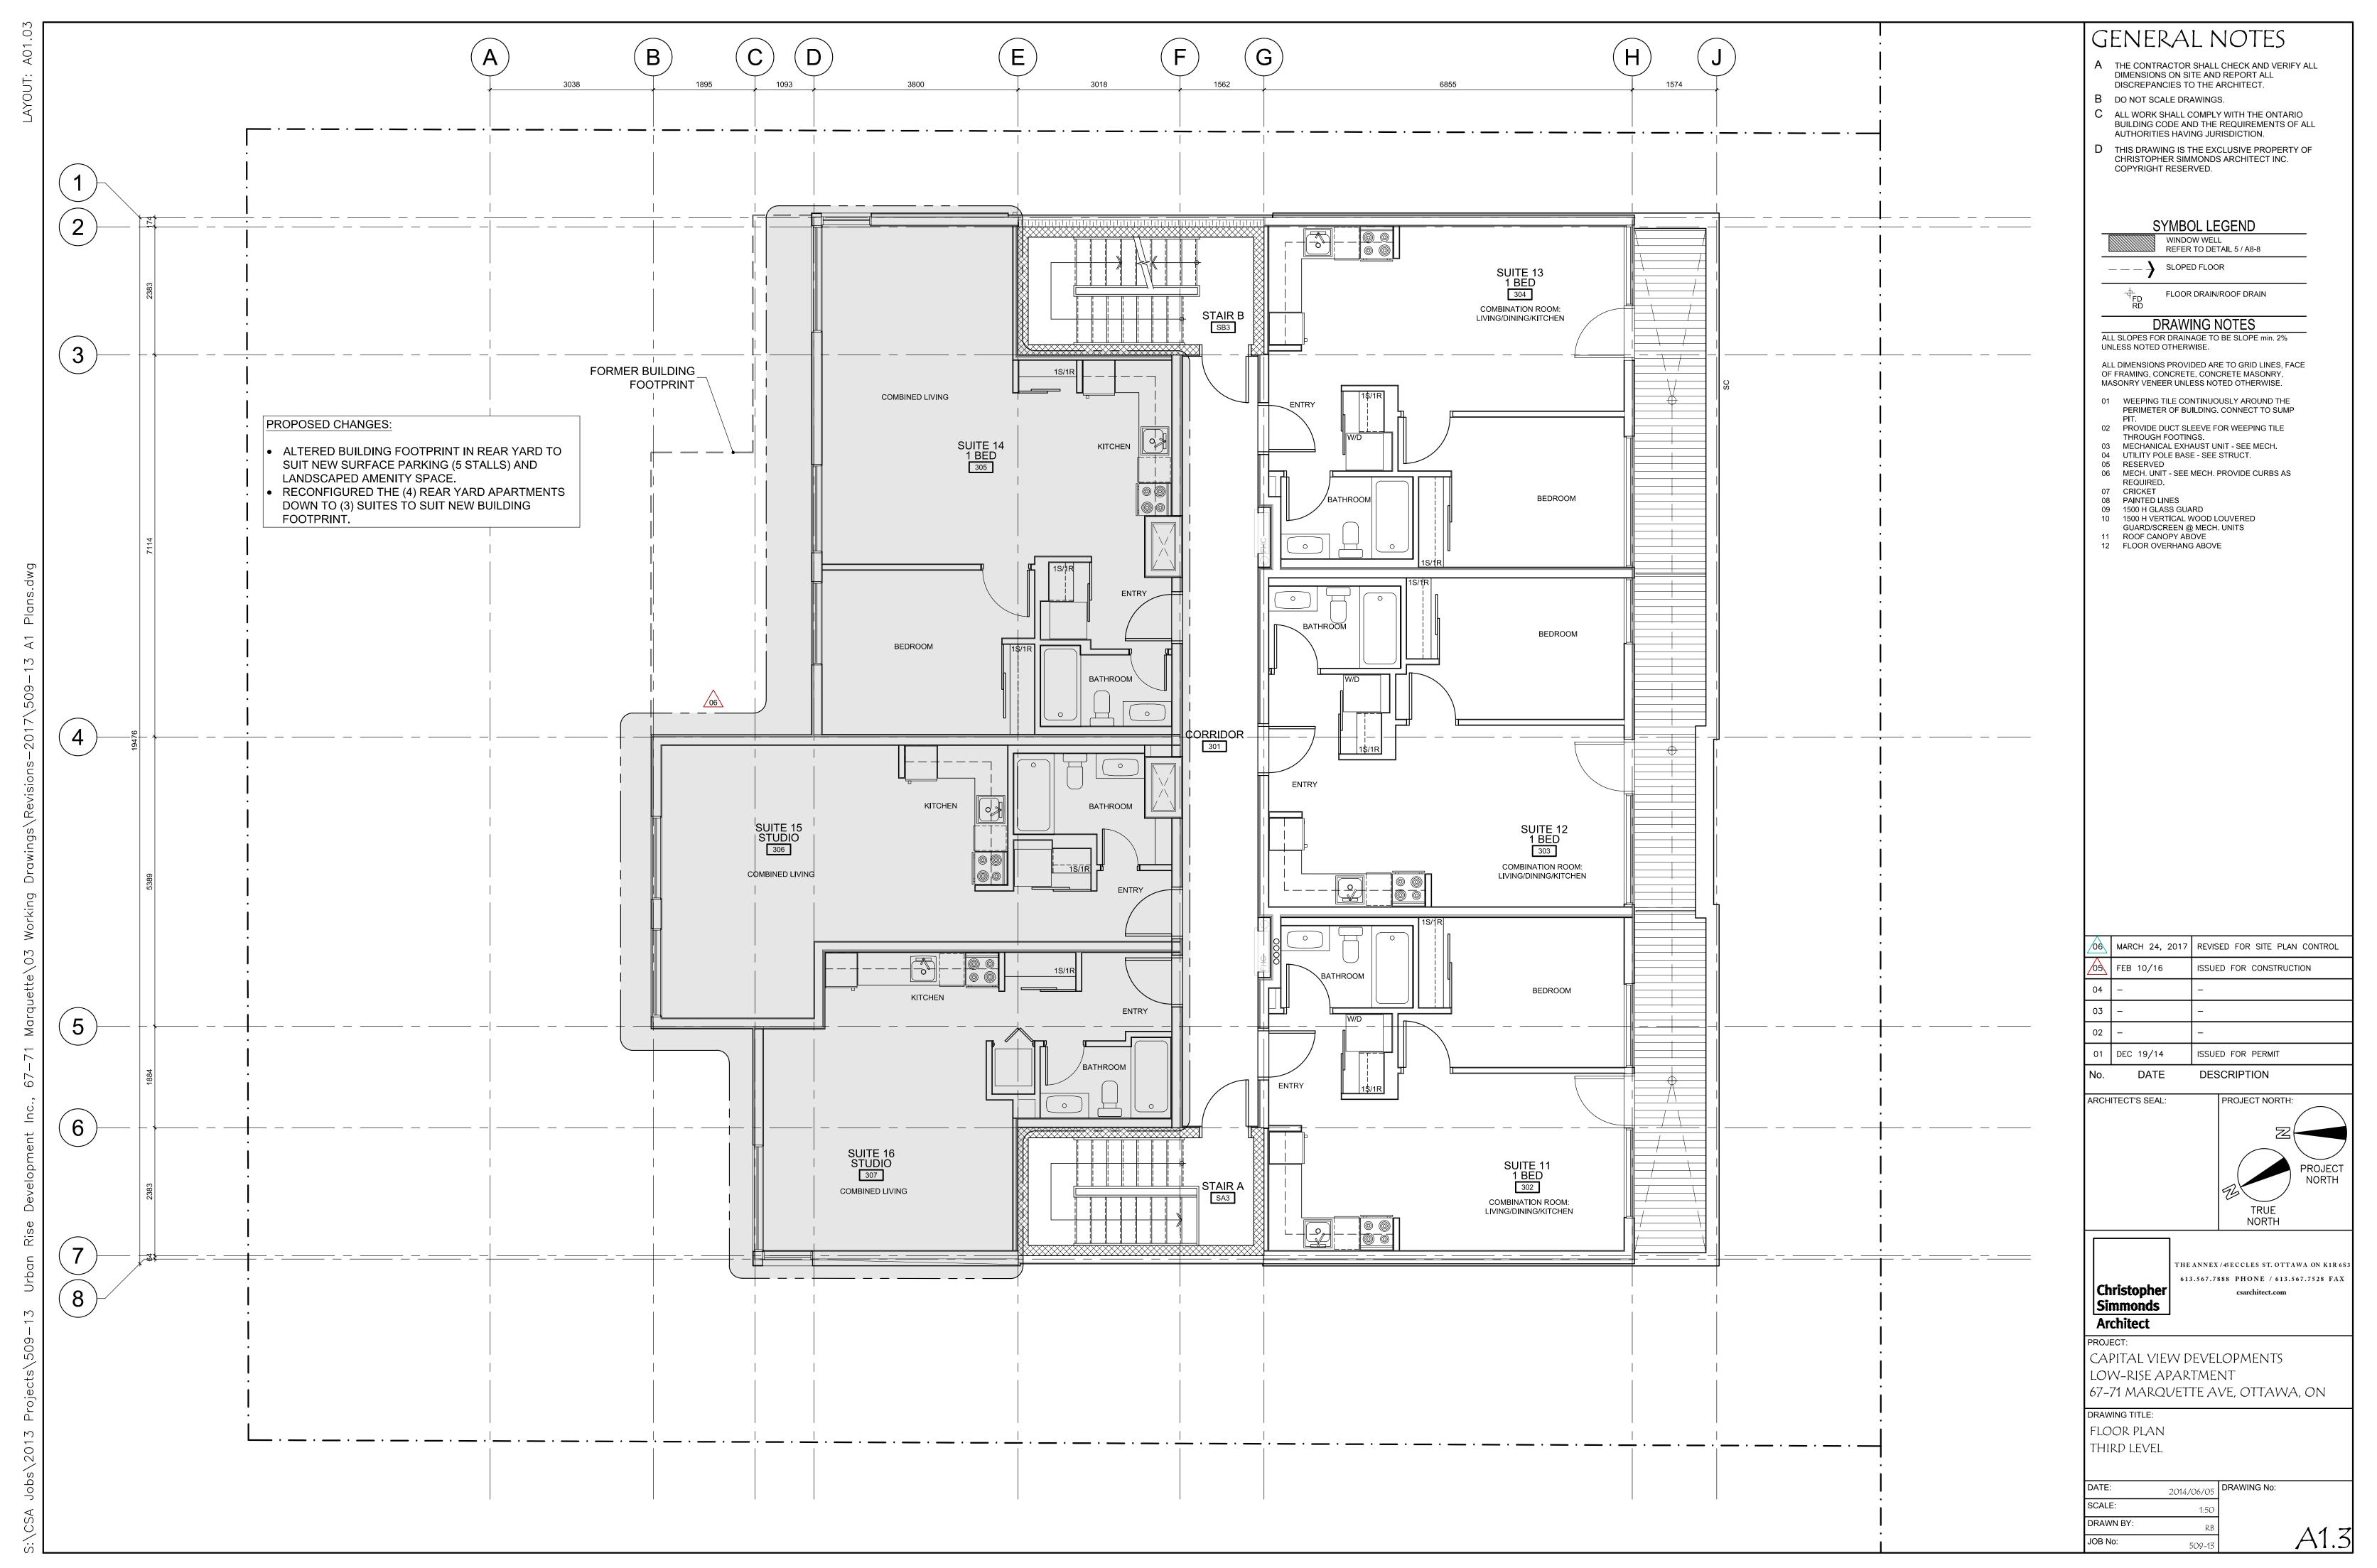

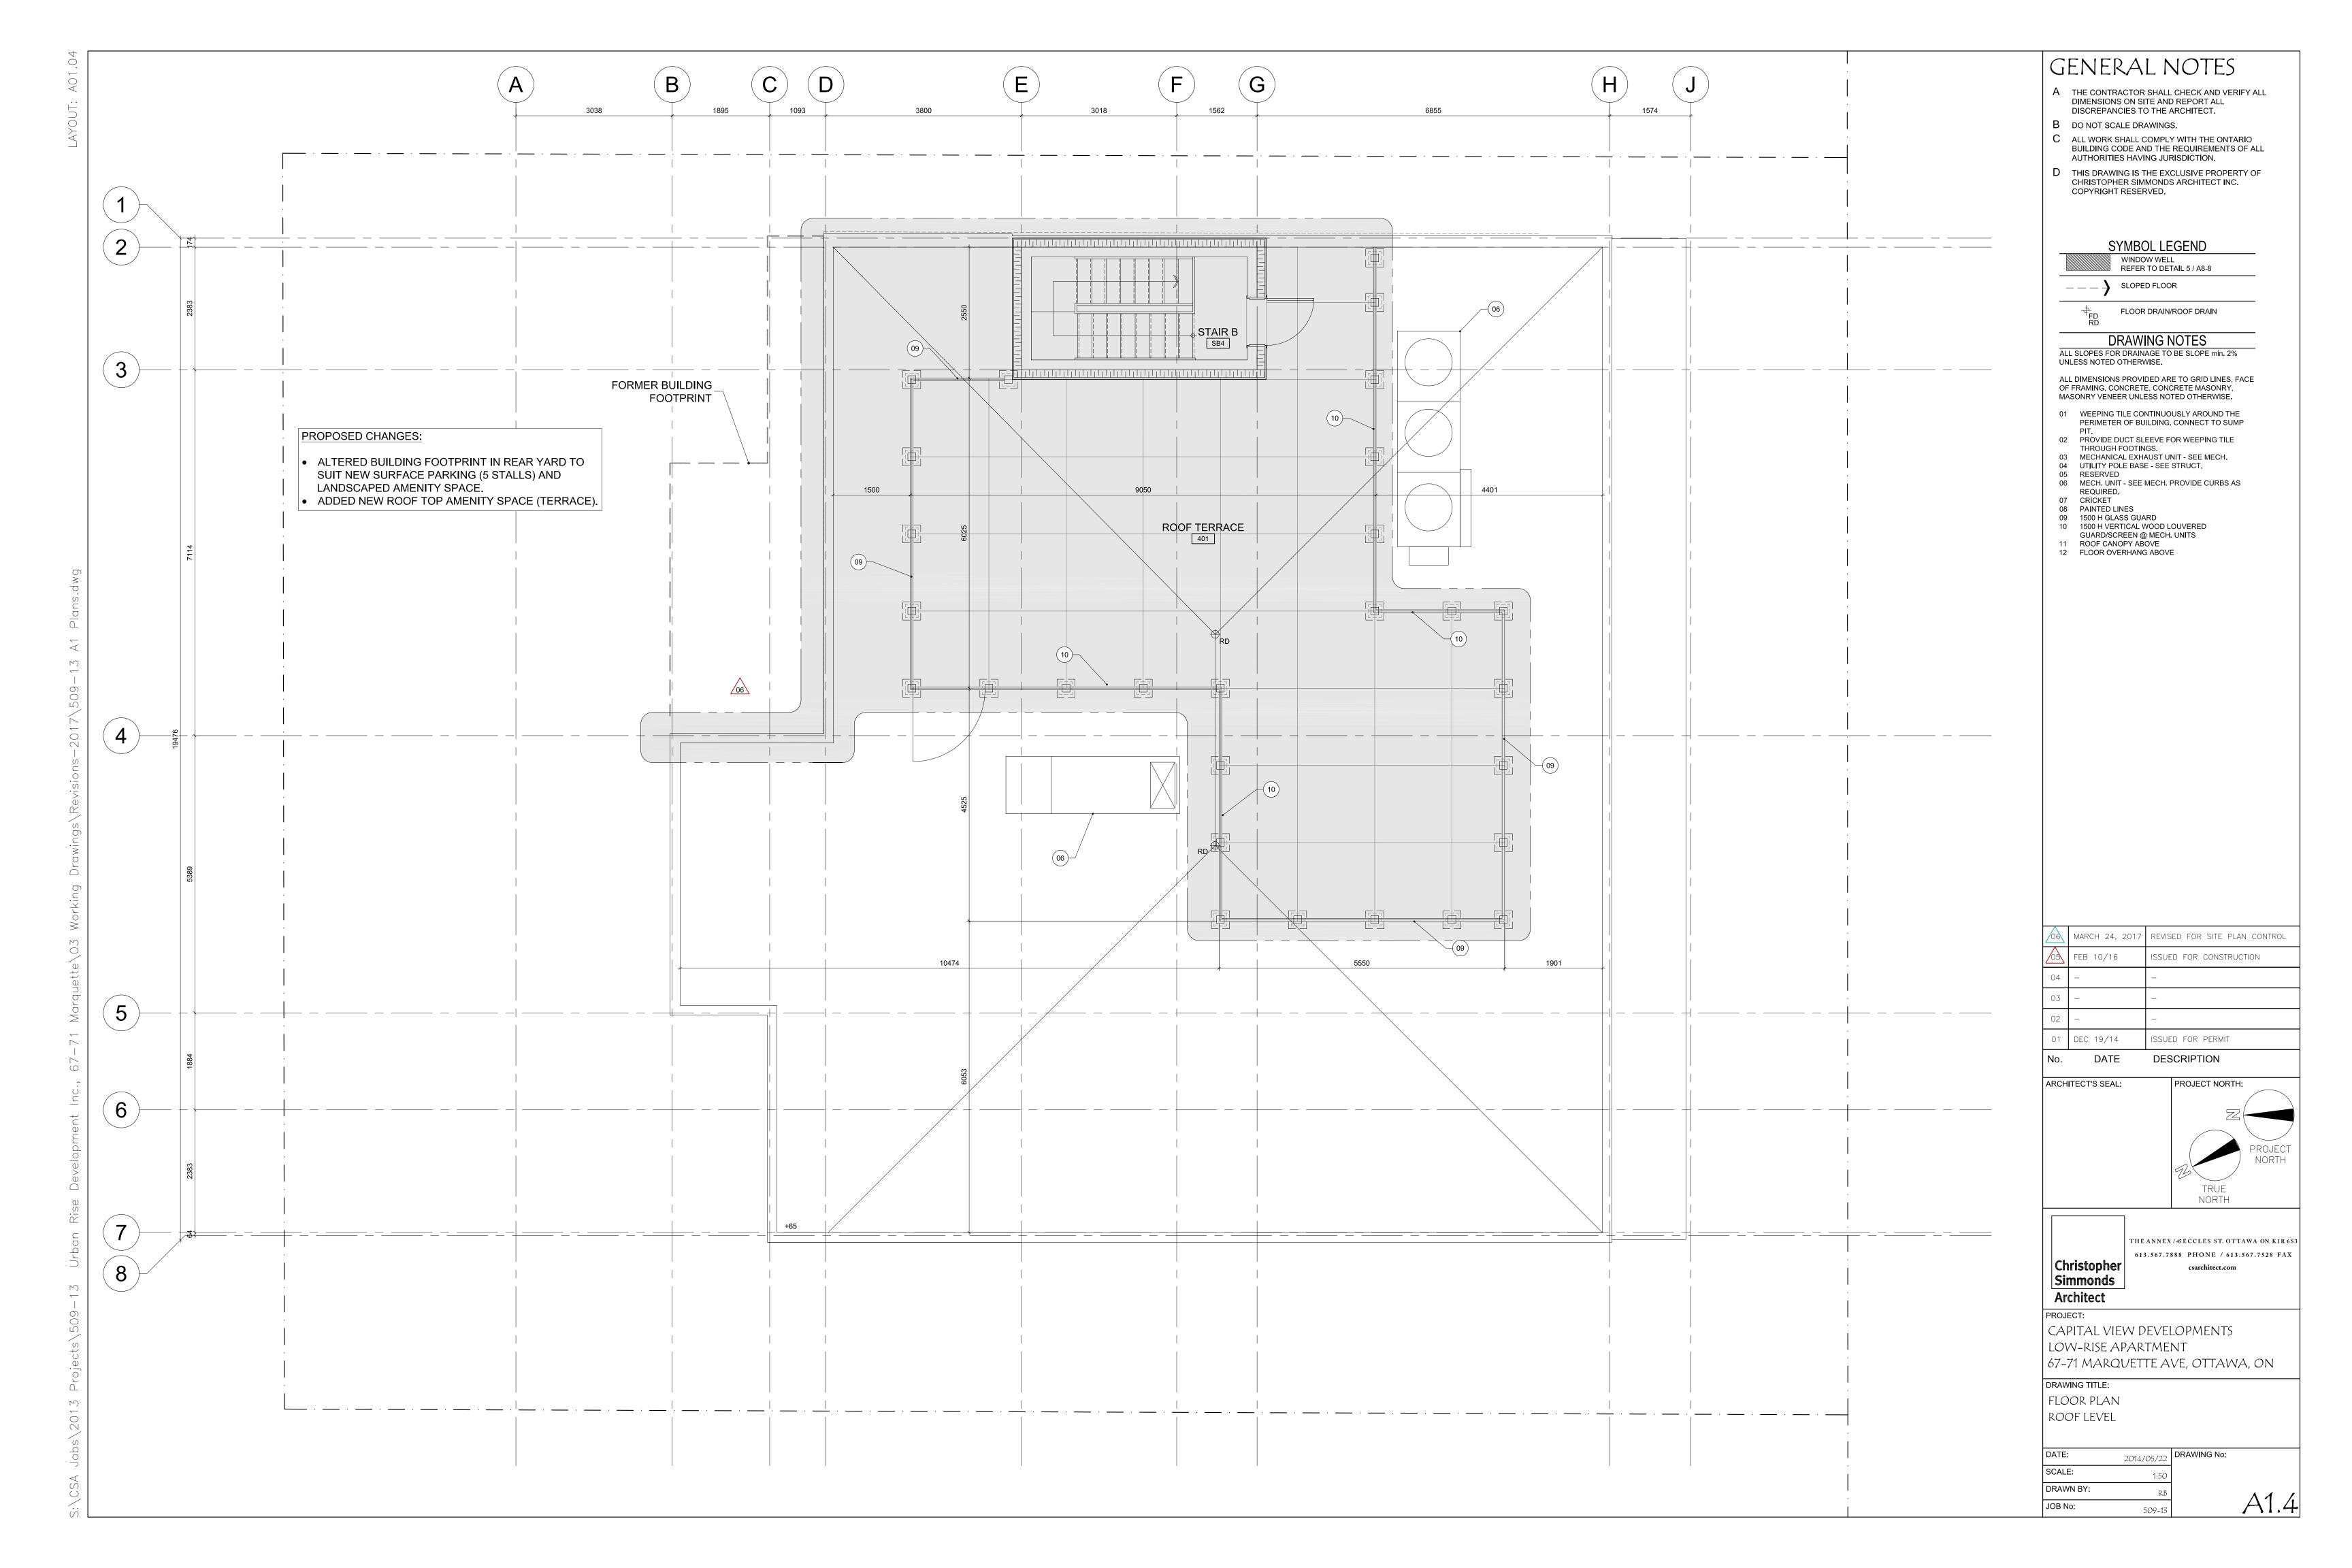



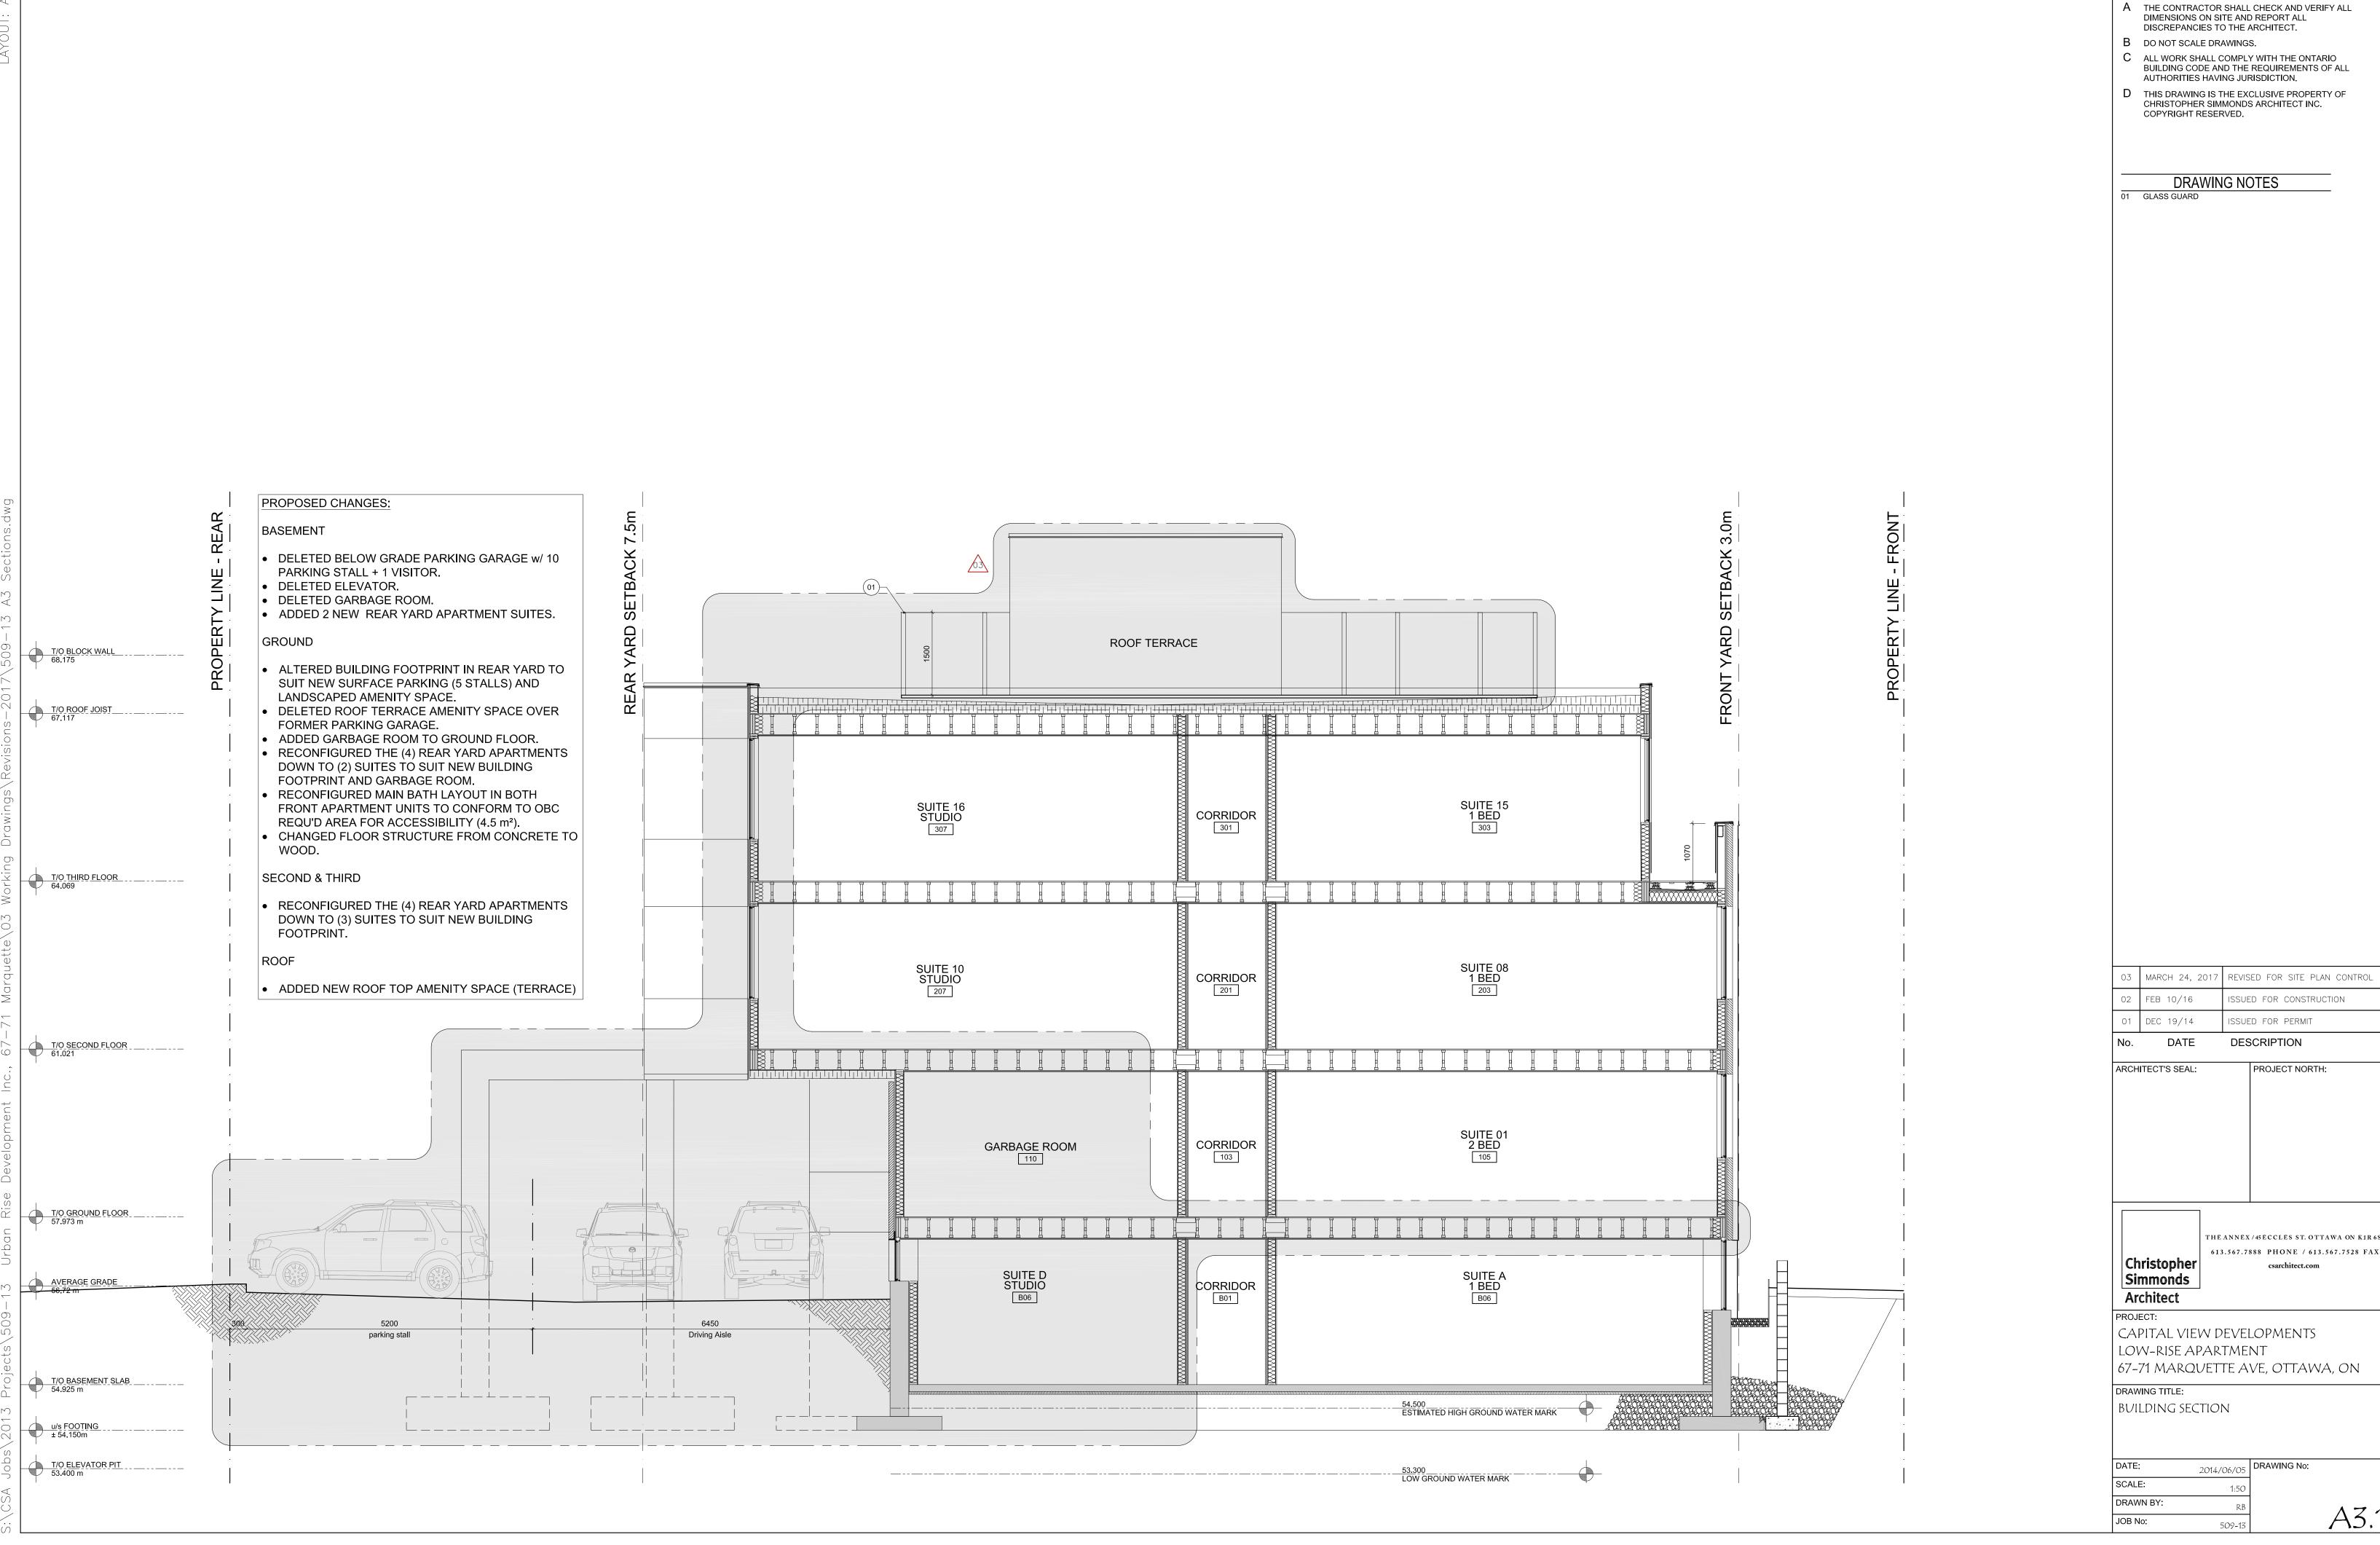

## GENERAL NOTES

REVISED FOR SITE PLAN CONTROL