


# City of Bend Drywell

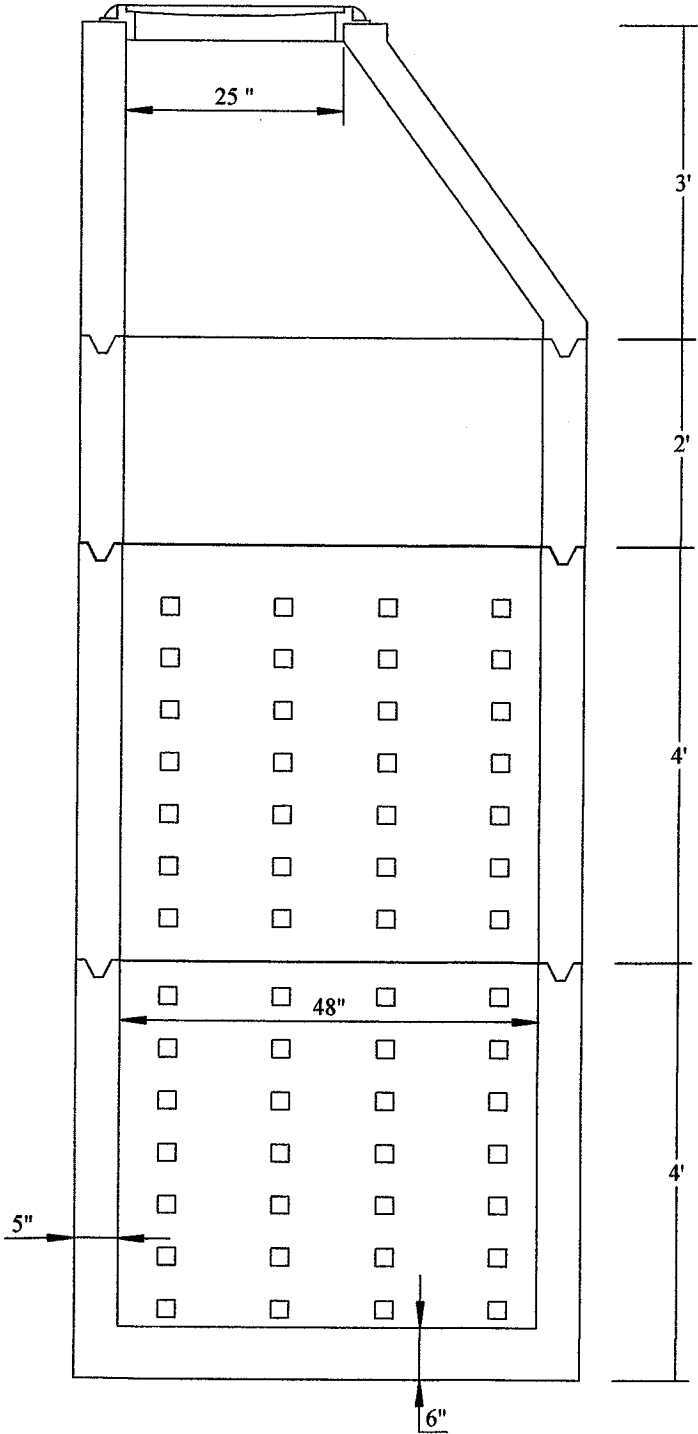

Stack Material:  
4' Perf Base  
4' Perf Section  
2' Section  
3' Cone  
Frame & Cover

