


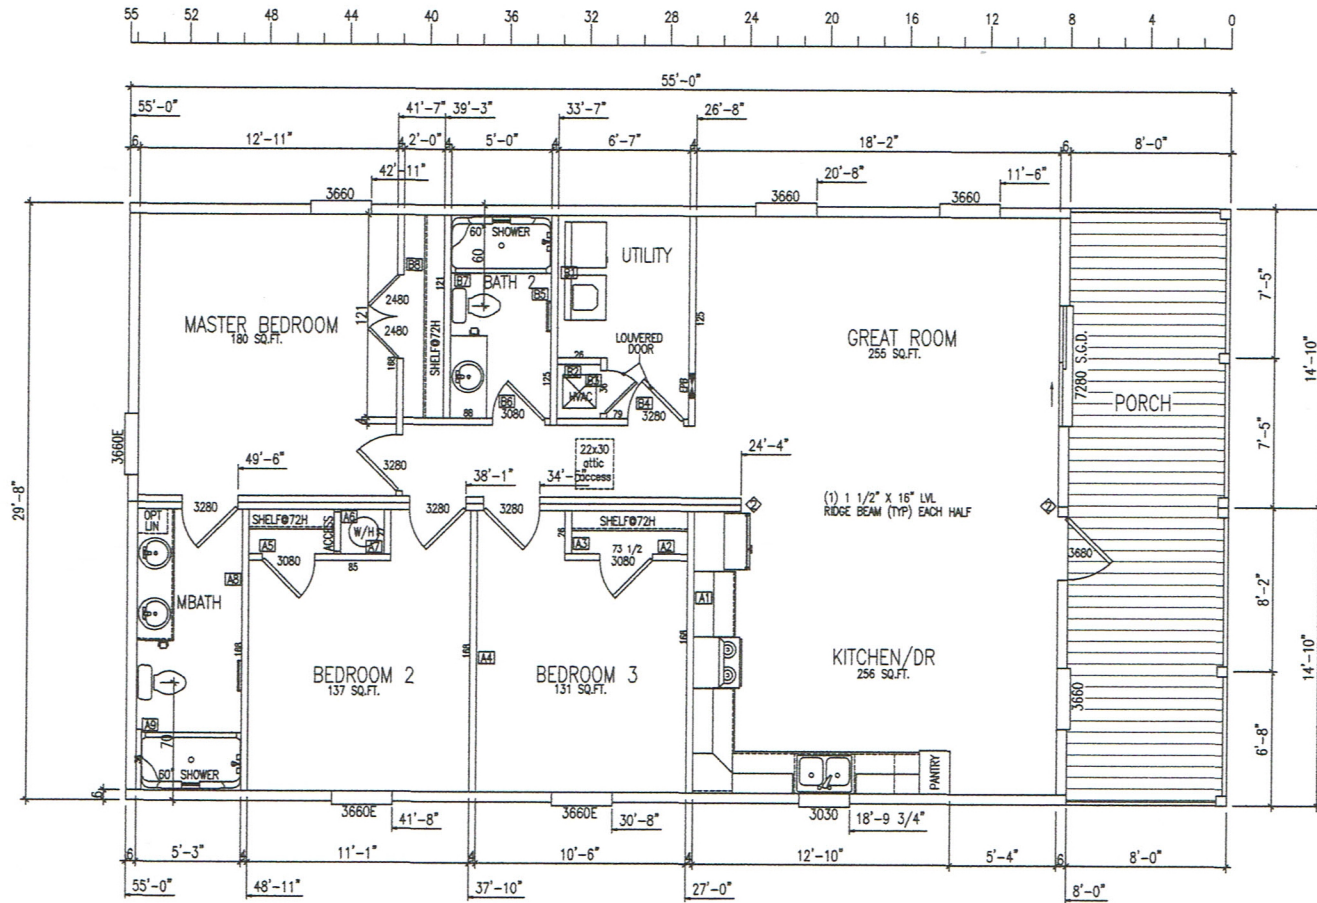

These prints comply with the Florida Manufactured Building Act and adopted Codes and adhere to the following criteria:

APPROVED BY

NIA INC.

Contract Type _____
Occupancy _____
Allowable No. of Floors _____
Wind Velocity _____
Fire Rating of Ext. Walls _____
Rain Asl _____
Allow Floor Load _____
Approval Date _____
Manufacturer _____

Signature _____
Title _____
Date _____
Phone Number _____
Fax Number _____


*ART. LIGHT AND VENT PROVIDED			
LIGHT/VENT CHART	FLOOR AREA SQ. FT.	REQUIRED	VENT
		REQUIRED PROVIDED	REQUIRED PROVIDED
MASTER BEDROOM	180	14.40 26.40	7.20 12.82
BEDROOM 2	137	10.96 13.20	5.48 6.46
BEDROOM 3	131	10.48 13.20	5.24 6.46
KITCHEN/DR	256	20.48 *19.39	10.24 *8.51
GREAT ROOM	255	20.40 60.90	10.20 30.17

WINDOW SCHEDULE														
WIDTH	HEIGHT	TYPE	LIGHT SQ FT	VENT SQ FT	WIDTH	HEIGHT	TYPE	LIGHT SQ FT	VENT SQ FT	WIDTH	HEIGHT	TYPE	LIGHT SQ FT	VENT SQ FT
14"	27"	SINGLE HUNG	1.91	0.91	30"	30"	SINGLE HUNG	5.02	2.35	36"	40"	SINGLE HUNG	8.48	4.05
14"	40"	SINGLE HUNG	3.01	1.49	30"	36"	SINGLE HUNG	6.19	2.05	36"	53"	SINGLE HUNG	11.75	6.18
14"	53"	SINGLE HUNG	4.18	2.27	30"	53"	SINGLE HUNG	9.68	5.12	36"	60"	SINGLE HUNG	13.20	6.48
14"	72"	SINGLE HUNG	5.44	N/A	30"	60"	SINGLE HUNG	10.88	5.35	46"	40"	SINGLE HUNG	10.14	4.81
24"	36"	SINGLE HUNG	4.87	2.33	33"	40"	SINGLE HUNG	1.00	N/A	46"	54"	SINGLE HUNG	14.25	6.91
24"	53"	SINGLE HUNG	7.62	4.05	36"	12"	SINGLE HUNG	2.15	N/A	46"	60"	SINGLE HUNG	16.07	7.84
24"	60"	SINGLE HUNG	—	—	36"	30"	SINGLE HUNG	6.08	2.84	66"	32"	SINGLE HUNG	9.07	1.72
30"	12"	SINGLE HUNG	1.77	N/A	36"	36"	SINGLE HUNG	7.51	3.56	71"	81"	RATIO WINDOW	34.50	17.25

1394.33 HEATED & COOLED SQ.FT.
237.33 FRONT PORCH SQ.FT.
 1631.66 TOTAL SQUARE FOOTAGE
 150 SQ FT GLAZING

B-HALF
HITCH END

A-HALF
HITCH END

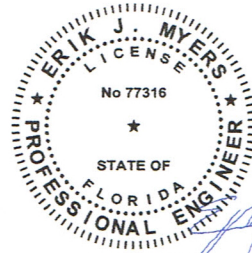

Jun 23, 2017

FINER LINES

DESIGN & CONSTRUCTION, INC.

DATE: 5/12/2017	3RD PARTY INSPECTION AGENCY
CODES: FBC 2014	NTA INC
LABELS: FLORIDA	305 NORTH OAKLAND AVE
SCALE: NTS	NAPPALEE IN 46530
	Contact: Dave Borts (574-773-2711)
MODEL:	DRAWN BY
MFT2437-ME553-670-108	Jerry Ben
DRAWING:	

MASTER PLAN

ERIK MYERS PE, PLL
2805 28TH STREET
PARKERBURG, WV 26101