


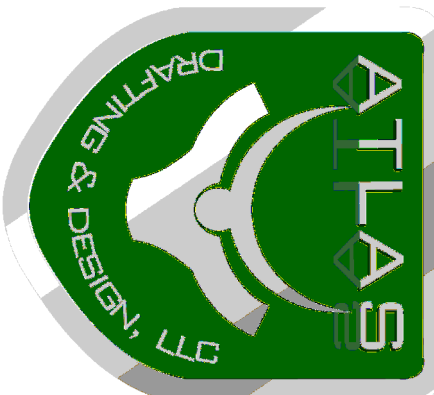

5755 BOEING DRIVE
LOVELAND, CO 80538
P: 970.237.2396
F: 970.203.9212

REVISIONS	NO.

PROJECT:PROJECT NAME

LOCATION:CITY, STATE

GENERAL CONTRACTOR:COMPANY NAME


ARCHITECT:COMPANY NAME

YOUR LOGO

ADDRESS
CITY, STATE, ZIP
PHONE
FAX

DATE:	DATE
SCALE: 1/2" = 1'	
DRAWN BY: JAE	
CURTAIN WALL ELEVATIONS	

SHEET
B103

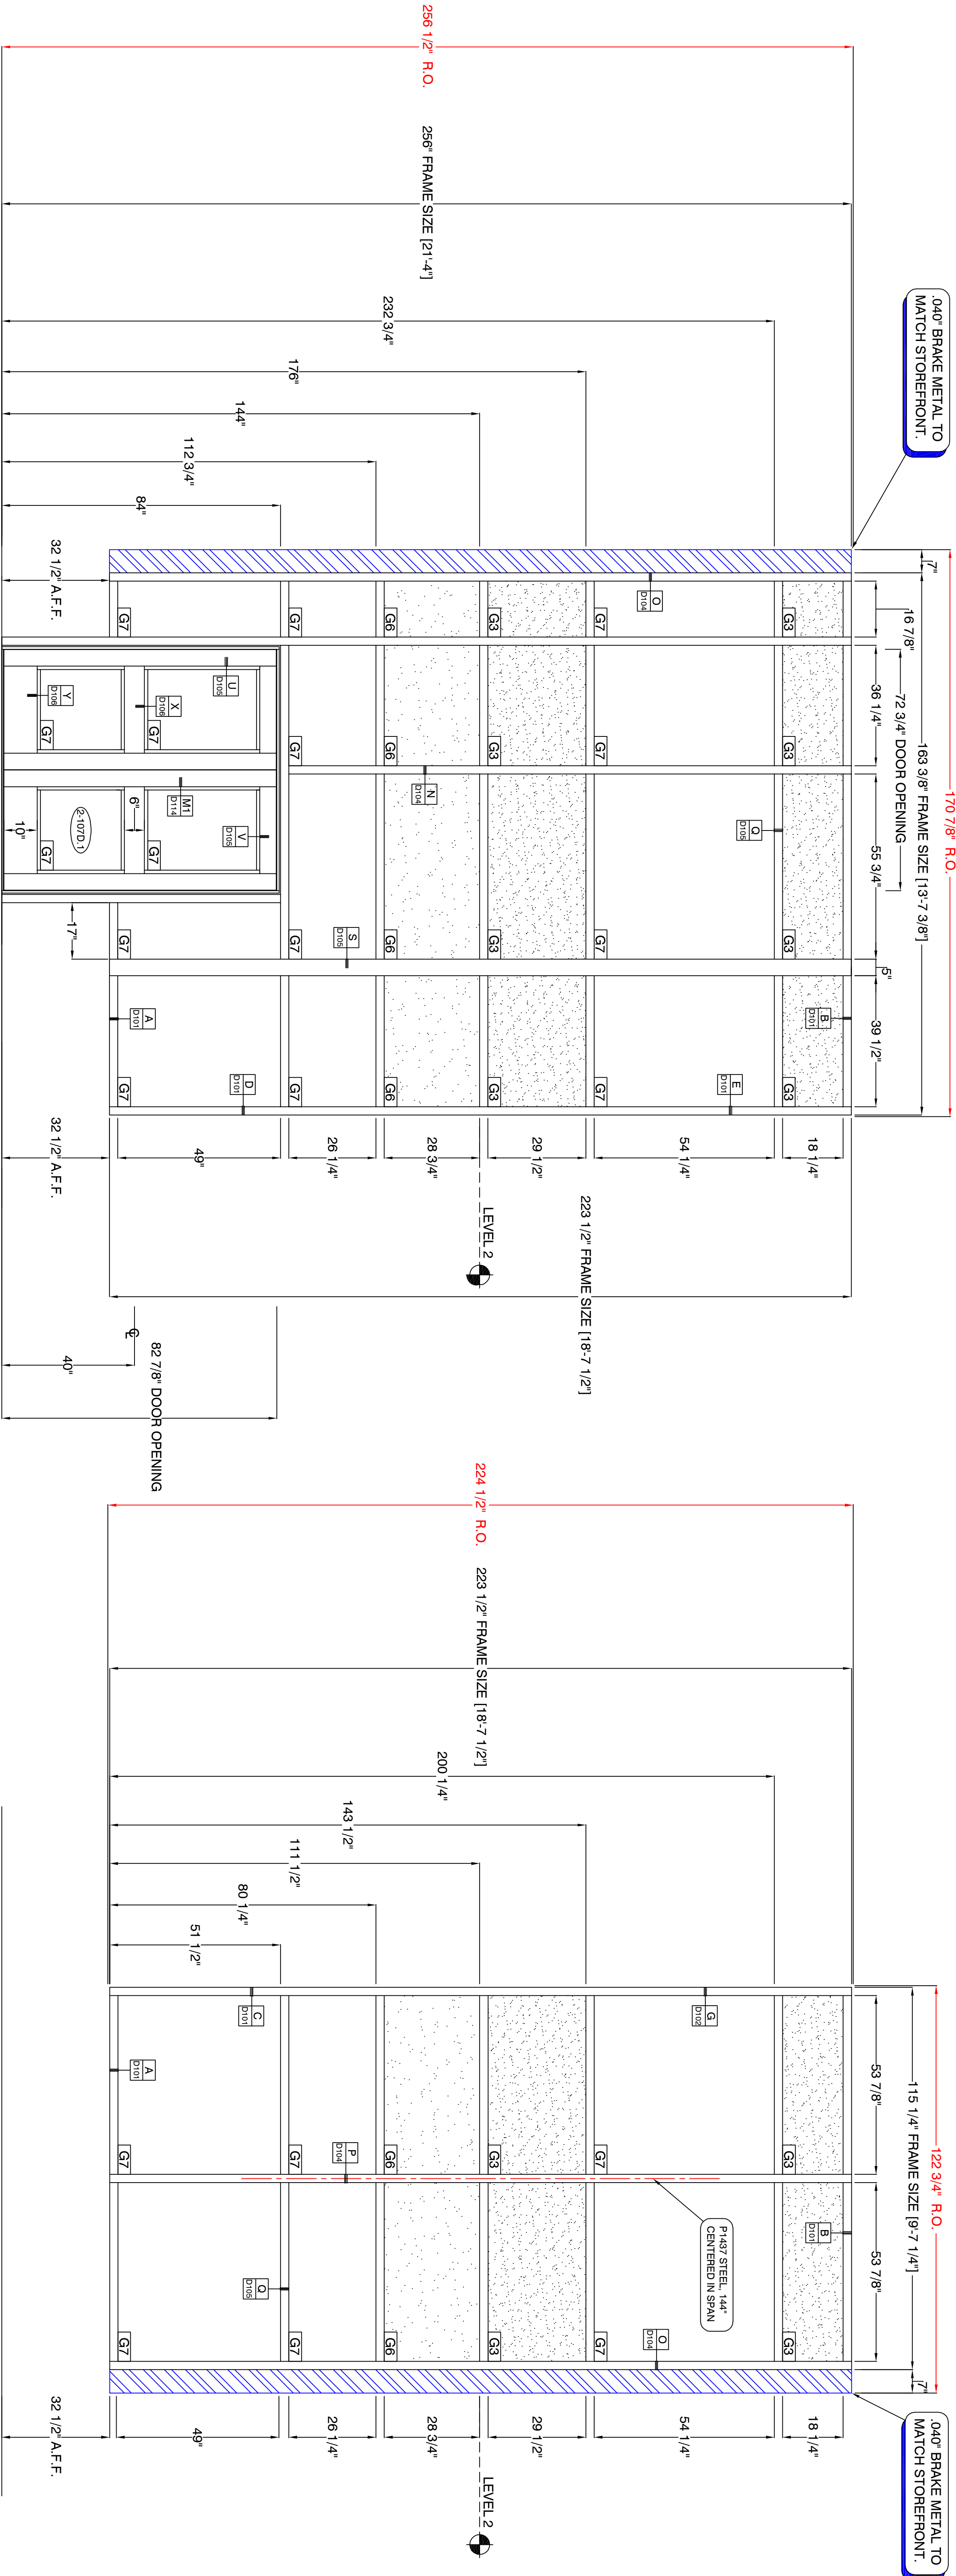

CURTAINWALL TYPE	TUBELITE 400 SERIES CURTAINWALL-S' BACK W/ ROLL-OVER
C2.1	PROFILE: 2 1/2" X 7"
SCALE: 1/2" = 1'	FINISH: CLEAR ANODIZED(C1)
	1 THUS

BID PACK #2

ALL OPENINGS TO BE FIELD VERIFIED BEFORE FABRICATION.

CURTAINWALL TYPE	TUBELITE 400 SERIES CURTAINWALL-S' BACK W/ ROLL-OVER
C2.3	PROFILE: 2 1/2" X 7"
SCALE: 1/2" = 1'	FINISH: CLEAR ANODIZED(C1)
	1 THUS

BID PACK #2

COMPANY NAME WILL NOT MEASURE OR INSTALL STOREFRONT
FRAMES INTO WINDOW OPENINGS THAT ARE NOT PLUMB AND LEVEL

GLASS SCHEDULE

***NOTE: ALL GLASS TO BE TEMPERED

G1	OB: 1/4" PPG SOLARBAN B100 ON PACIFICA LOW-E #2 AS: 1/2" AIRSPACE W/ BLACK ALUMINUM SPACER IB: 1/4" CLEAR	G3	OB: 1/4" PPG SOLARBAN 80 ON PACIFICA LOW-E #2 AS: 1/2" AIRSPACE W/ BLACK ALUMINUM SPACER IB: 1/4" CLEAR PACHICA HIGH PERFORMANCE TINT	G5	OB: 1/4" PPG SOLARBAN 250 LOW-E #2 AS: 1/2" AIRSPACE W/ BLACK ALUMINUM SPACER IB: 1/4" CLEAR	G7	OB: 1/4" PPG SOLARBAN 60 ON PACIFICA LOW-E #2 AS: 1/2" AIRSPACE W/ BLACK ALUMINUM SPACER IB: 1/4" CLEAR	G10	OB: 5/16" LAMINATE - 1/8" CLEAR - 0.060" CLEAR PVB - 1/8" CLEAR AS: 1/2" AIRSPACE W/ BLACK ALUMINUM SPACER IB: 1/4" CLEAR
G2	OB: 1/2" PPG SOLARBAN 80 ON CLEAR LOW-E #2 AS: 1/2" AIRSPACE W/ BLACK ALUMINUM SPACER IB: 1/4" CLEAR	G4	OB: 1/4" PPG PACHICA HIGH PERFORMANCE TINT AS: 1/2" AIRSPACE W/ BLACK ALUMINUM SPACER IB: 1/4" CLEAR W/ WARM GRAY OPACI-COAT #4	G6	OB: 1/4" PPG PACHICA HIGH PERFORMANCE TINT AS: 1/2" AIRSPACE W/ BLACK ALUMINUM SPACER IB: 1/4" CLEAR ACID-ETCHED #3	G8	OB: 1/4" PPG SOLARBAN 60 ON PACIFICA LOW-E #2 AS: 1/2" AIRSPACE W/ BLACK ALUMINUM SPACER IB: 1/4" CLEAR	G9	OB: 1/4" CLEAR AS: 1/2" AIRSPACE W/ BLACK ALUMINUM SPACER IB: 1/4" CLEAR