


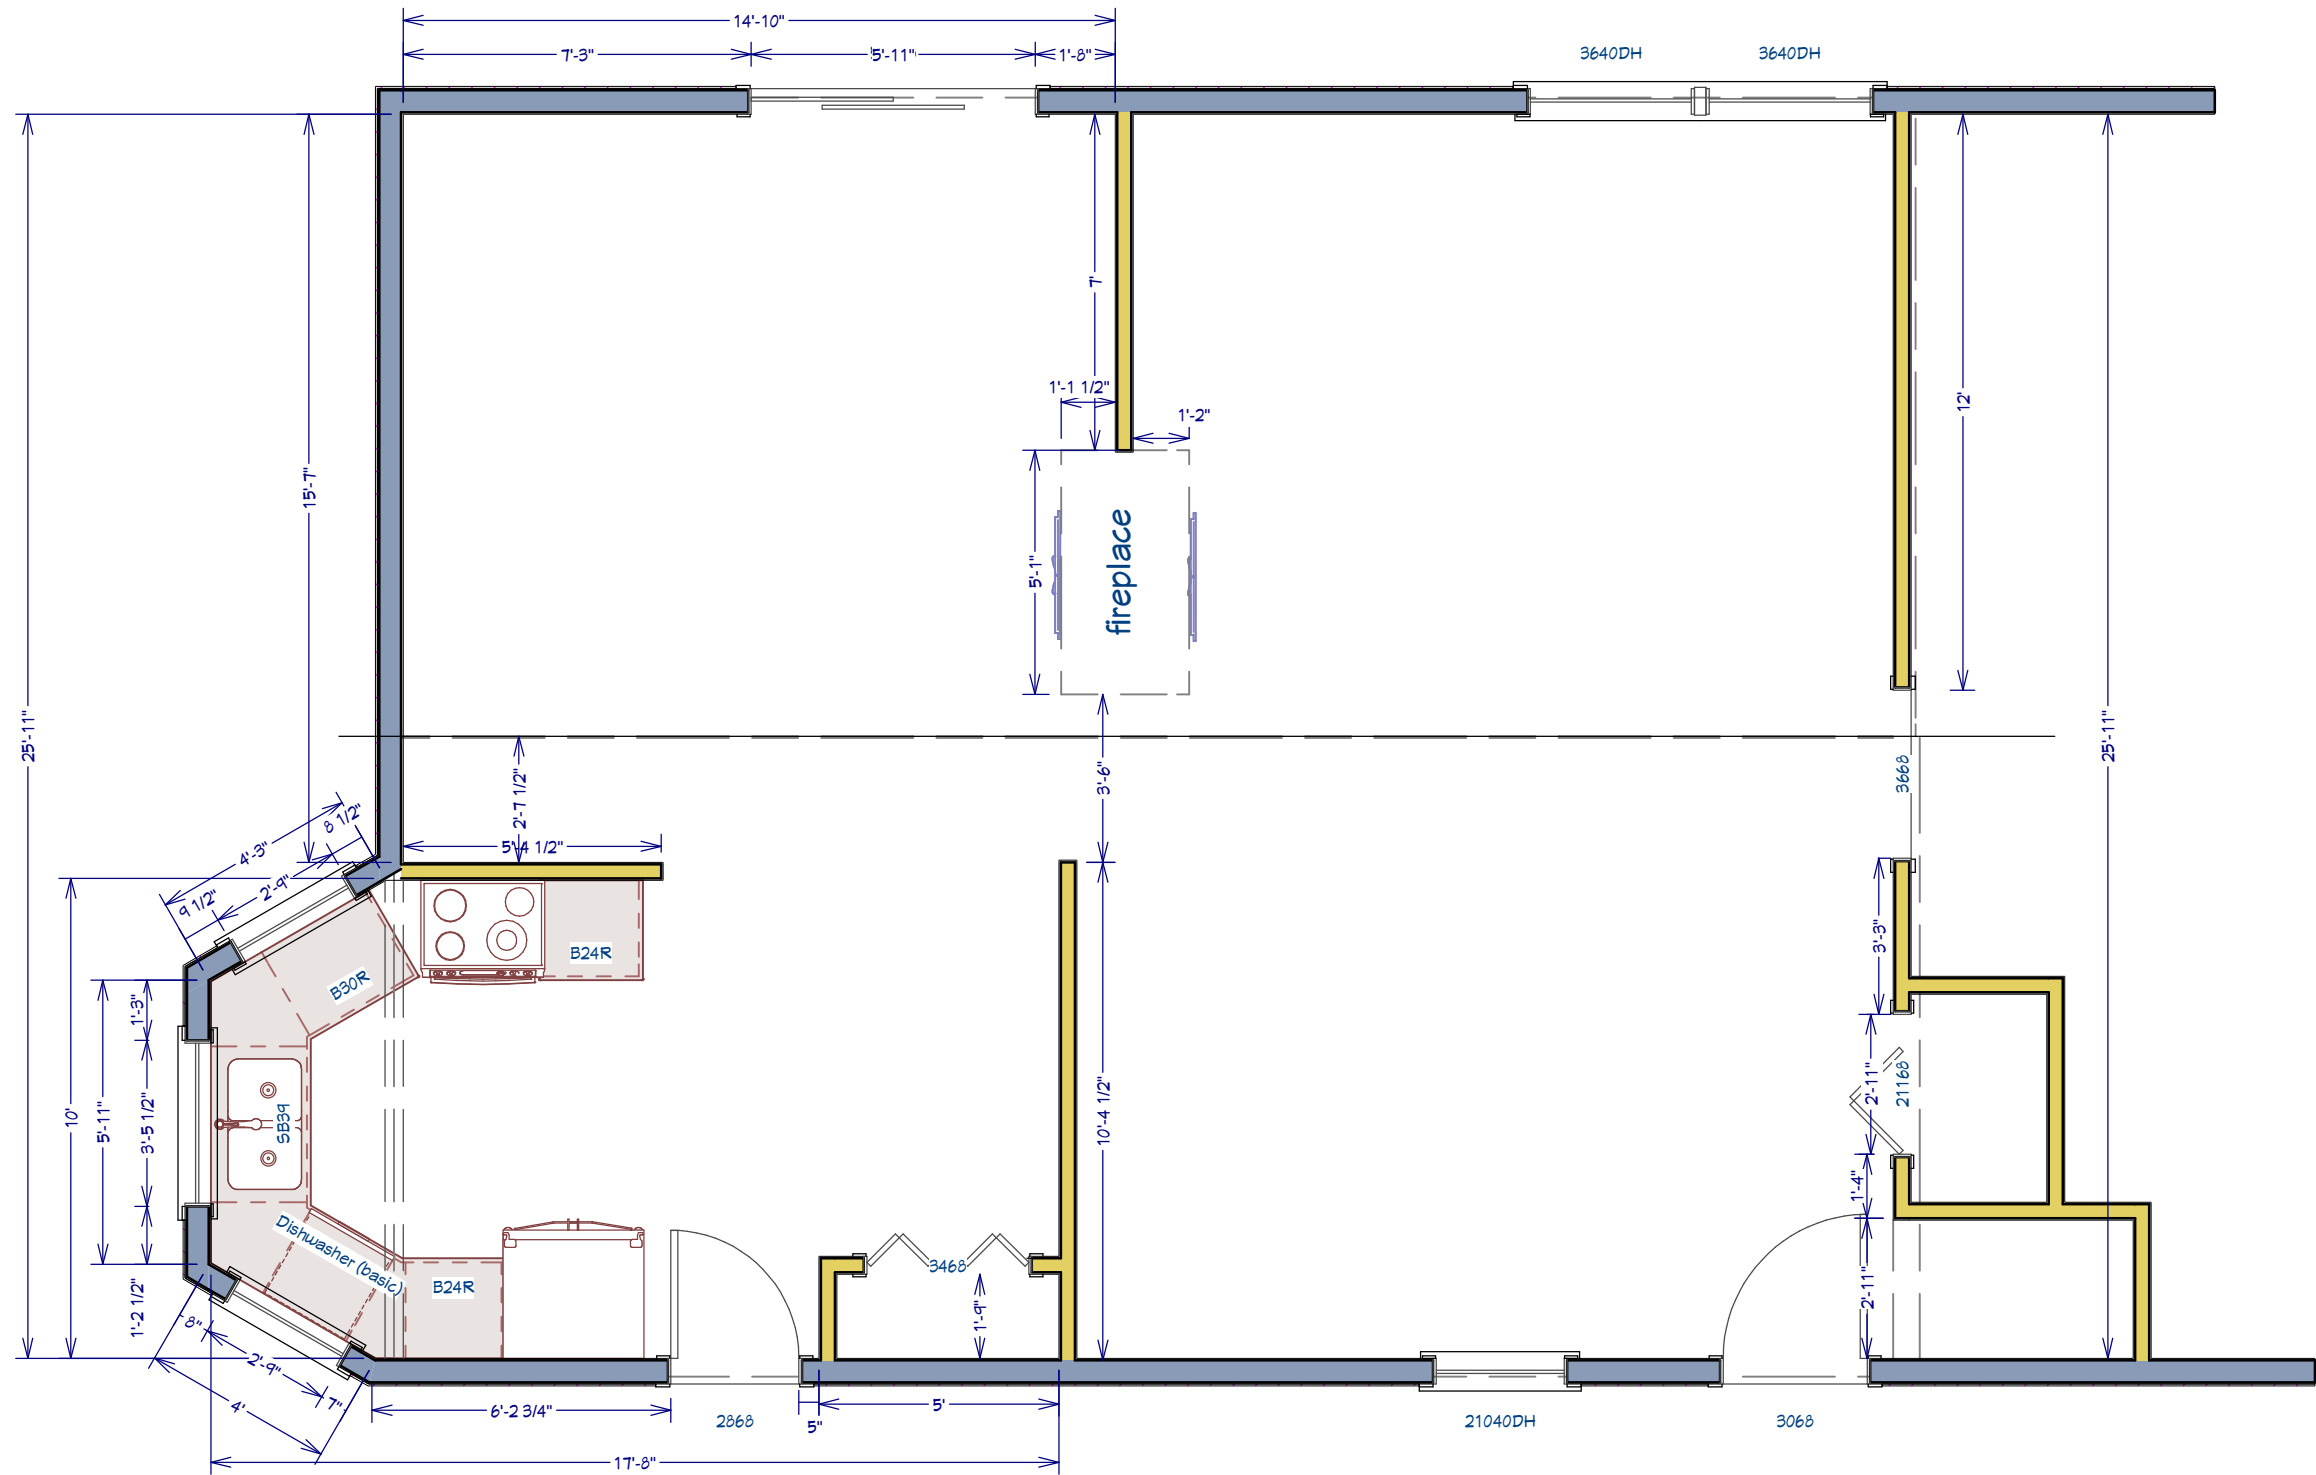

AS-Built



Elizabeth P. Lord Residential Design LLC
206.372.5673 - elizabeth@elizabethplord.com
www.elizabethplord.com

These drawings are conceptual only. The intended usage of these drawings is to illustrate a concept. All images, dimensions are estimates only. No assurances are provided or implied that these drawings are true and accurate of your home, and/or project. These drawings are copyrighted and owned by Elizabeth P. Lord Residential Design LLC. All Rights reserved.

Dupont Kitchen
As-Built

Contractor:

DATE:
5.13.2018

SCALE:
1/4" = 1'

SHEET:
A-1



Elizabeth P. Lord Residential Design

206.372.5673 - elizabeth@elizabethplord.com
www.elizabethplord.com

These drawings are conceptual only. The intended usage of these drawings is to illustrate a concept. All images, dimensions are estimates only. No assurances are provided or implied that these drawings are true and accurate of your home, and/or project. These drawings are copyrighted and owned by Elizabeth P. Lord Residential Design LLC. All Rights reserved.


**Dupont
Kitchen Design**

Contractor:


DATE:
5.1.201

SCALE:
1/4" =


SHEET:
A-

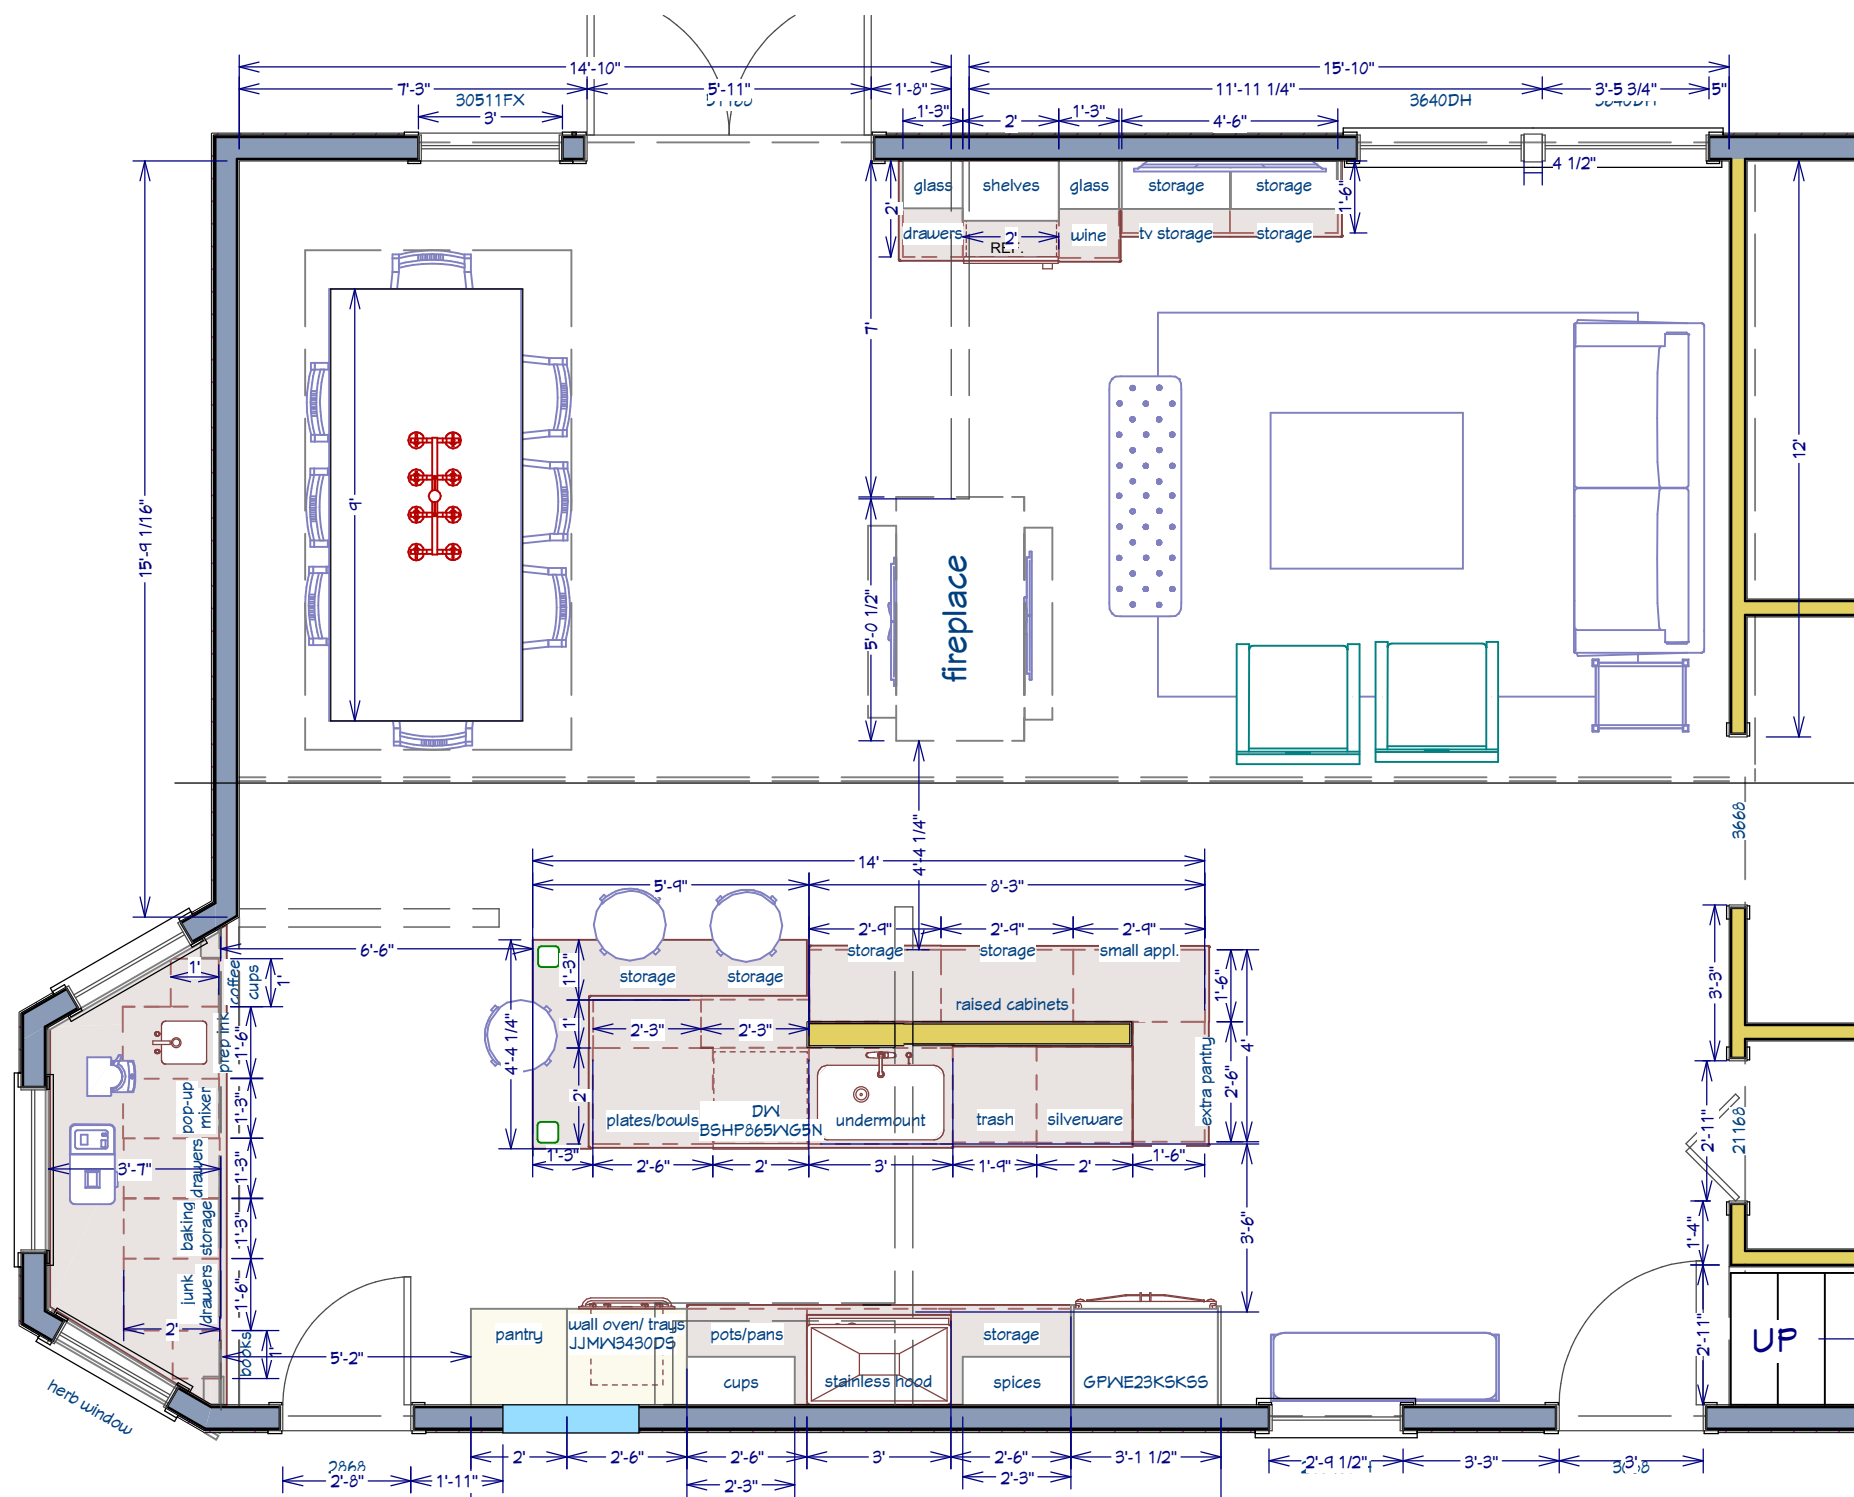



Design

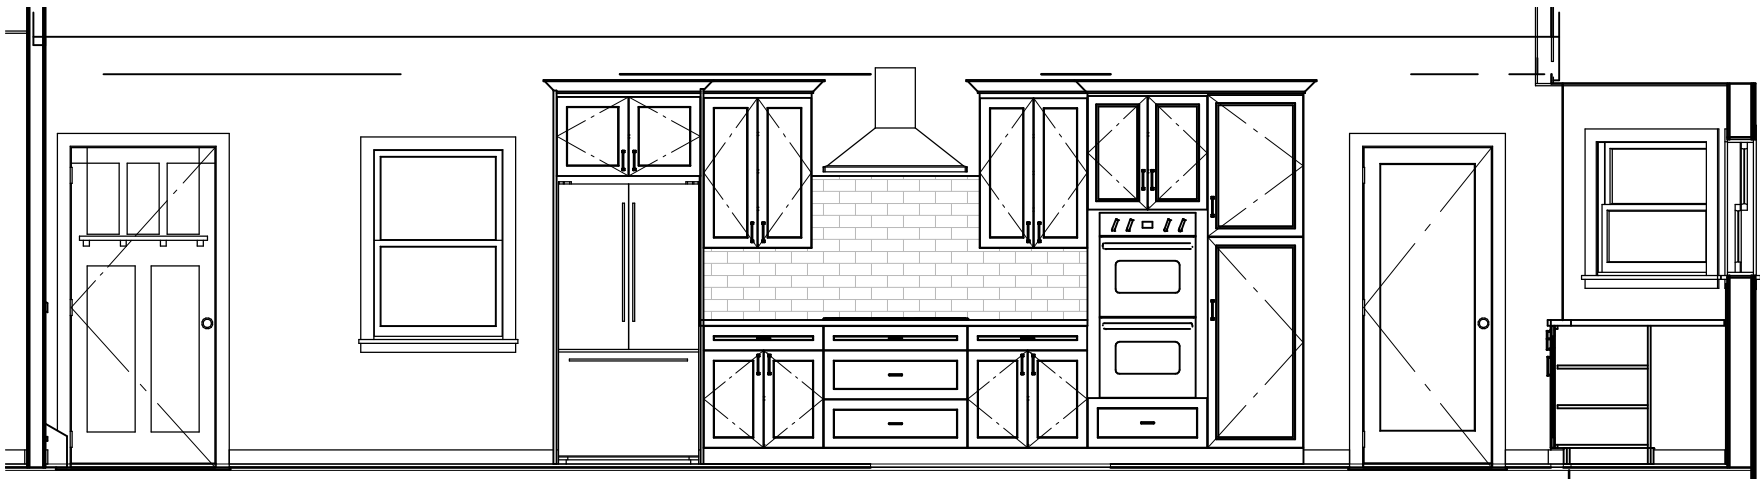


Range Wall

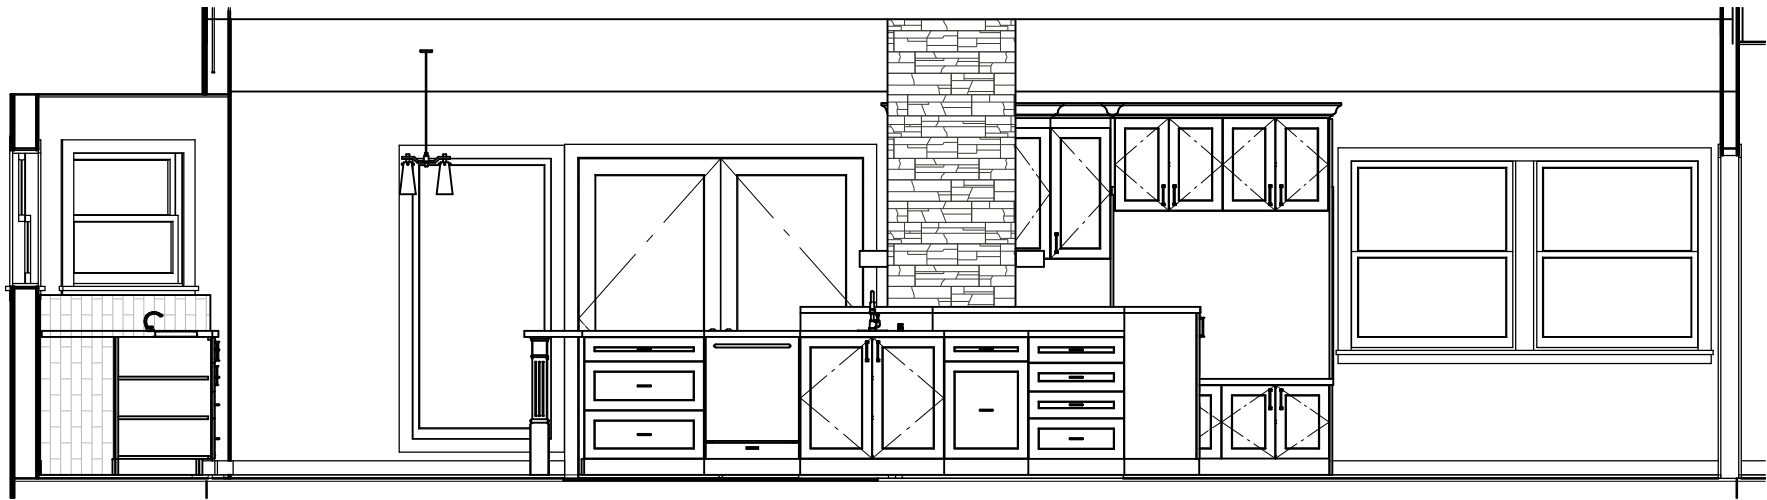

Island

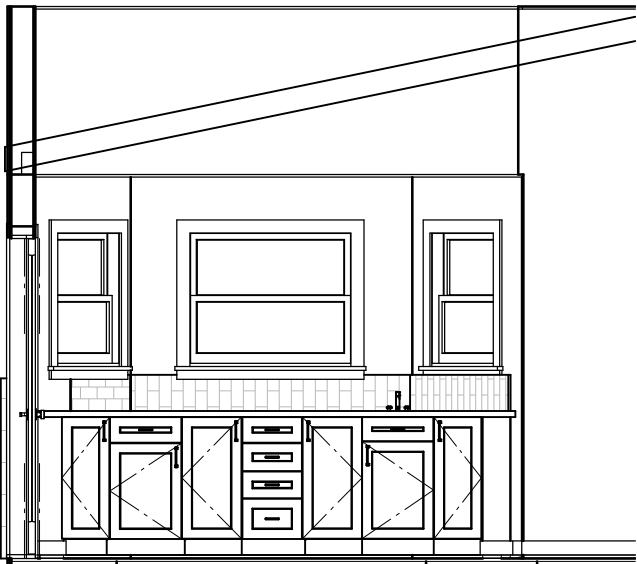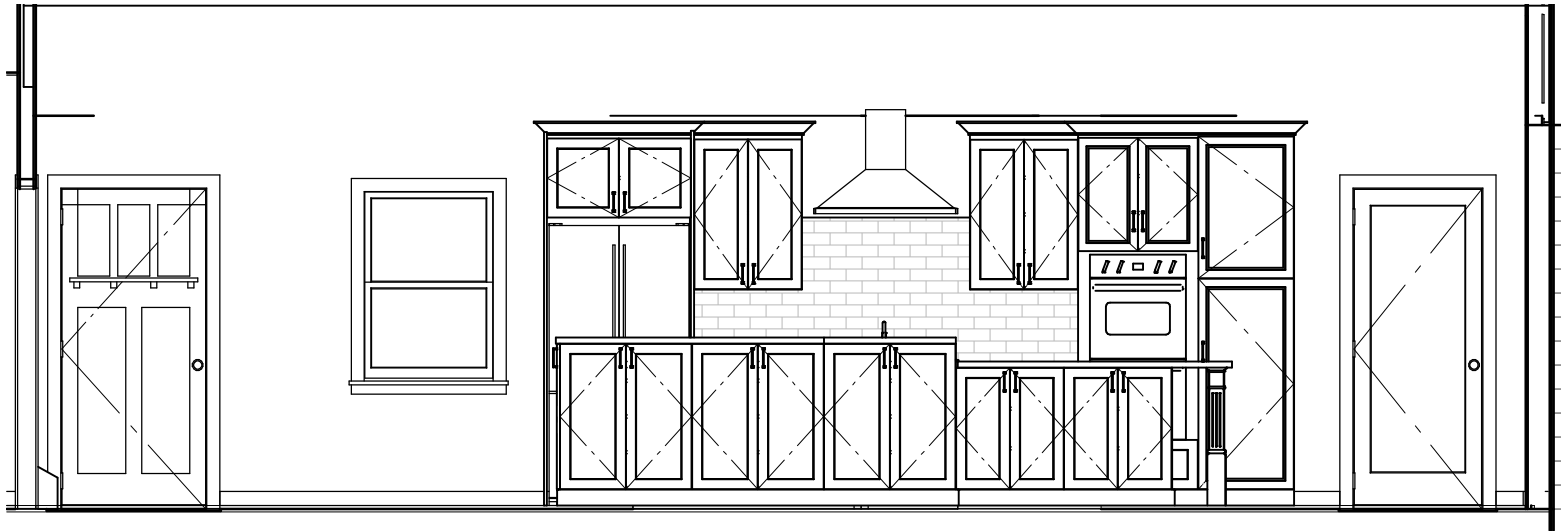

Desk / Coffee Bar

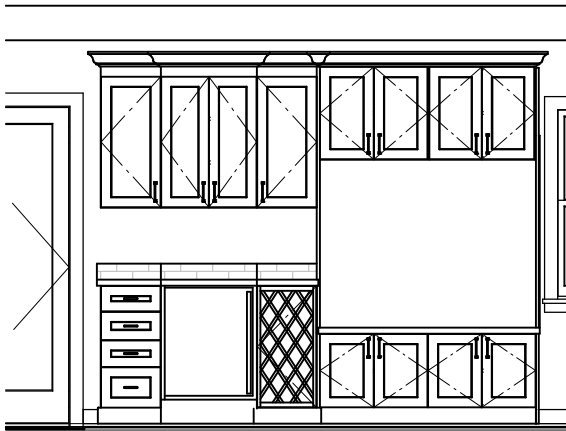

Bar / TV Stand



Elizabeth P. Lord Residential Design
LLC
206.372.5673 - elizabeth@elizabethplord.com
www.elizabethplord.com

These drawings are conceptual only. The intended usage of these drawings is to illustrate a concept. All images, dimensions are estimates only. No assurances are provided or implied that these drawings are true and accurate or your home, and/or project. These drawings are copyrighted and owned by Elizabeth P. Lord Residential Design LLC. All Rights reserved.

Dupont
Kitchen Design

Contractor:

DATE:

5.1.2018

SCALE:

1/4" = 1'

SHEET:

A-1



Elizabeth P. Lord Residential Design
LLC

206.372.5673 - elizabeth@elizabethplord.com
www.elizabethplord.com

These drawings are conceptual only. The intended usage of these drawings is to illustrate a concept. All images, dimensions are estimates only. No assurances are provided or implied that these drawings are true and accurate or your home, and/or project. These drawings are copyrighted and owned by Elizabeth P. Lord Residential Design LLC. All Rights reserved.

Dupont
Kitchen Design

Contractor:

DATE:

5.1.2018

SCALE:

1/4" = 1'

SHEET:

A-1



Elizabeth P. Lord Residential Design
LLC

206.372.5673 - elizabeth@elizabethplord.com
www.elizabethplord.com

These drawings are conceptual only. The intended usage of these drawings is to illustrate a concept. All images, dimensions are estimates only. No assurances are provided or implied that these drawings are true and accurate or your home, and/or project. These drawings are copyrighted and owned by Elizabeth P. Lord Residential Design LLC. All Rights reserved.

Dupont
Kitchen Design

Contractor:

DATE:
5.1.2018

SCALE:
1/4" = 1'

SHEET:
A-1