


# Carls Mantle Coffin

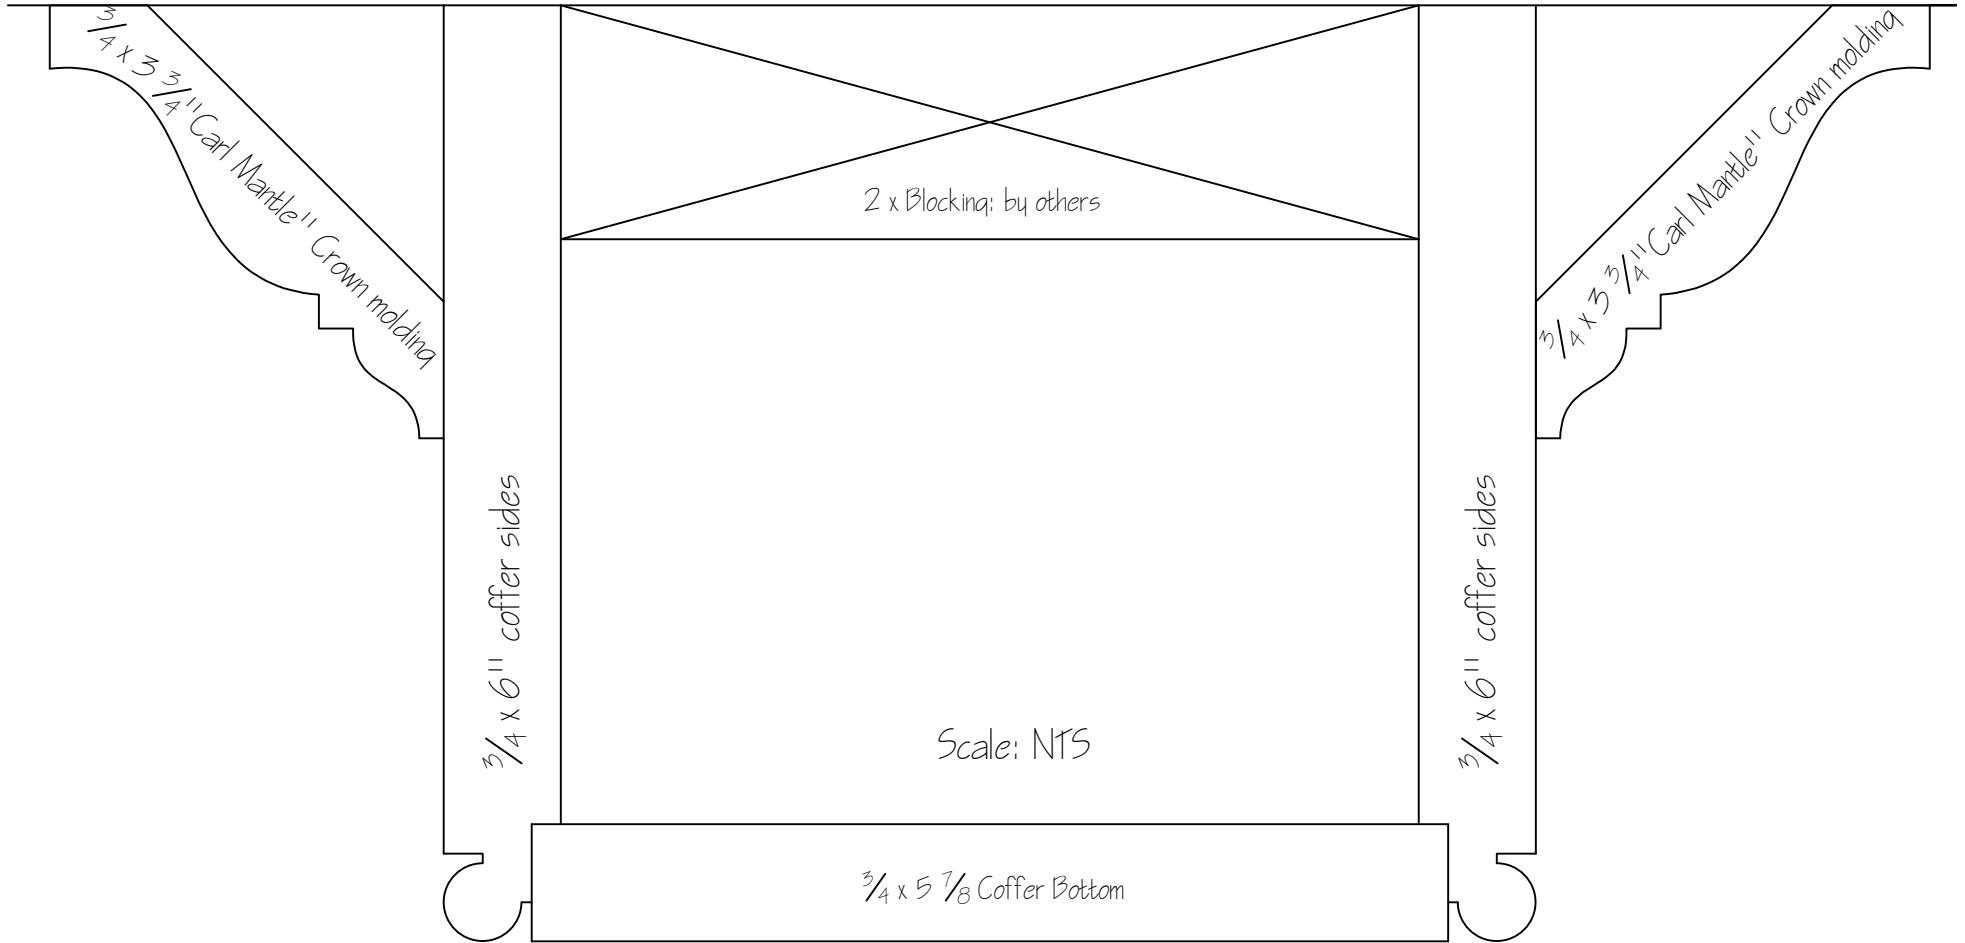

Rhodes & Rhodes Millwork  
3011 Ocean Heights Avenue Unit A  
Egg Harbor Township, NJ 08234  
609-653-3180 Phone 609-653-3181 Fax  
rhodesandrhodes@gmail.com  
rhodesandrhodesmillwork.com