



# HOUSE FOUR STONEBROOK COVE CONWAY, ARKANSAS

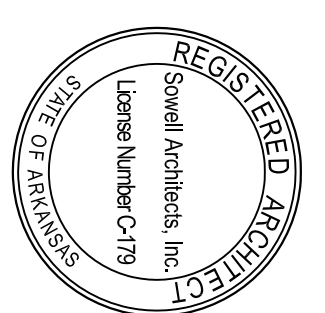

3-12-14

137755  
HOUSE ONE  
FLOOR PLANS &  
ELEVATIONS

**A1.4**

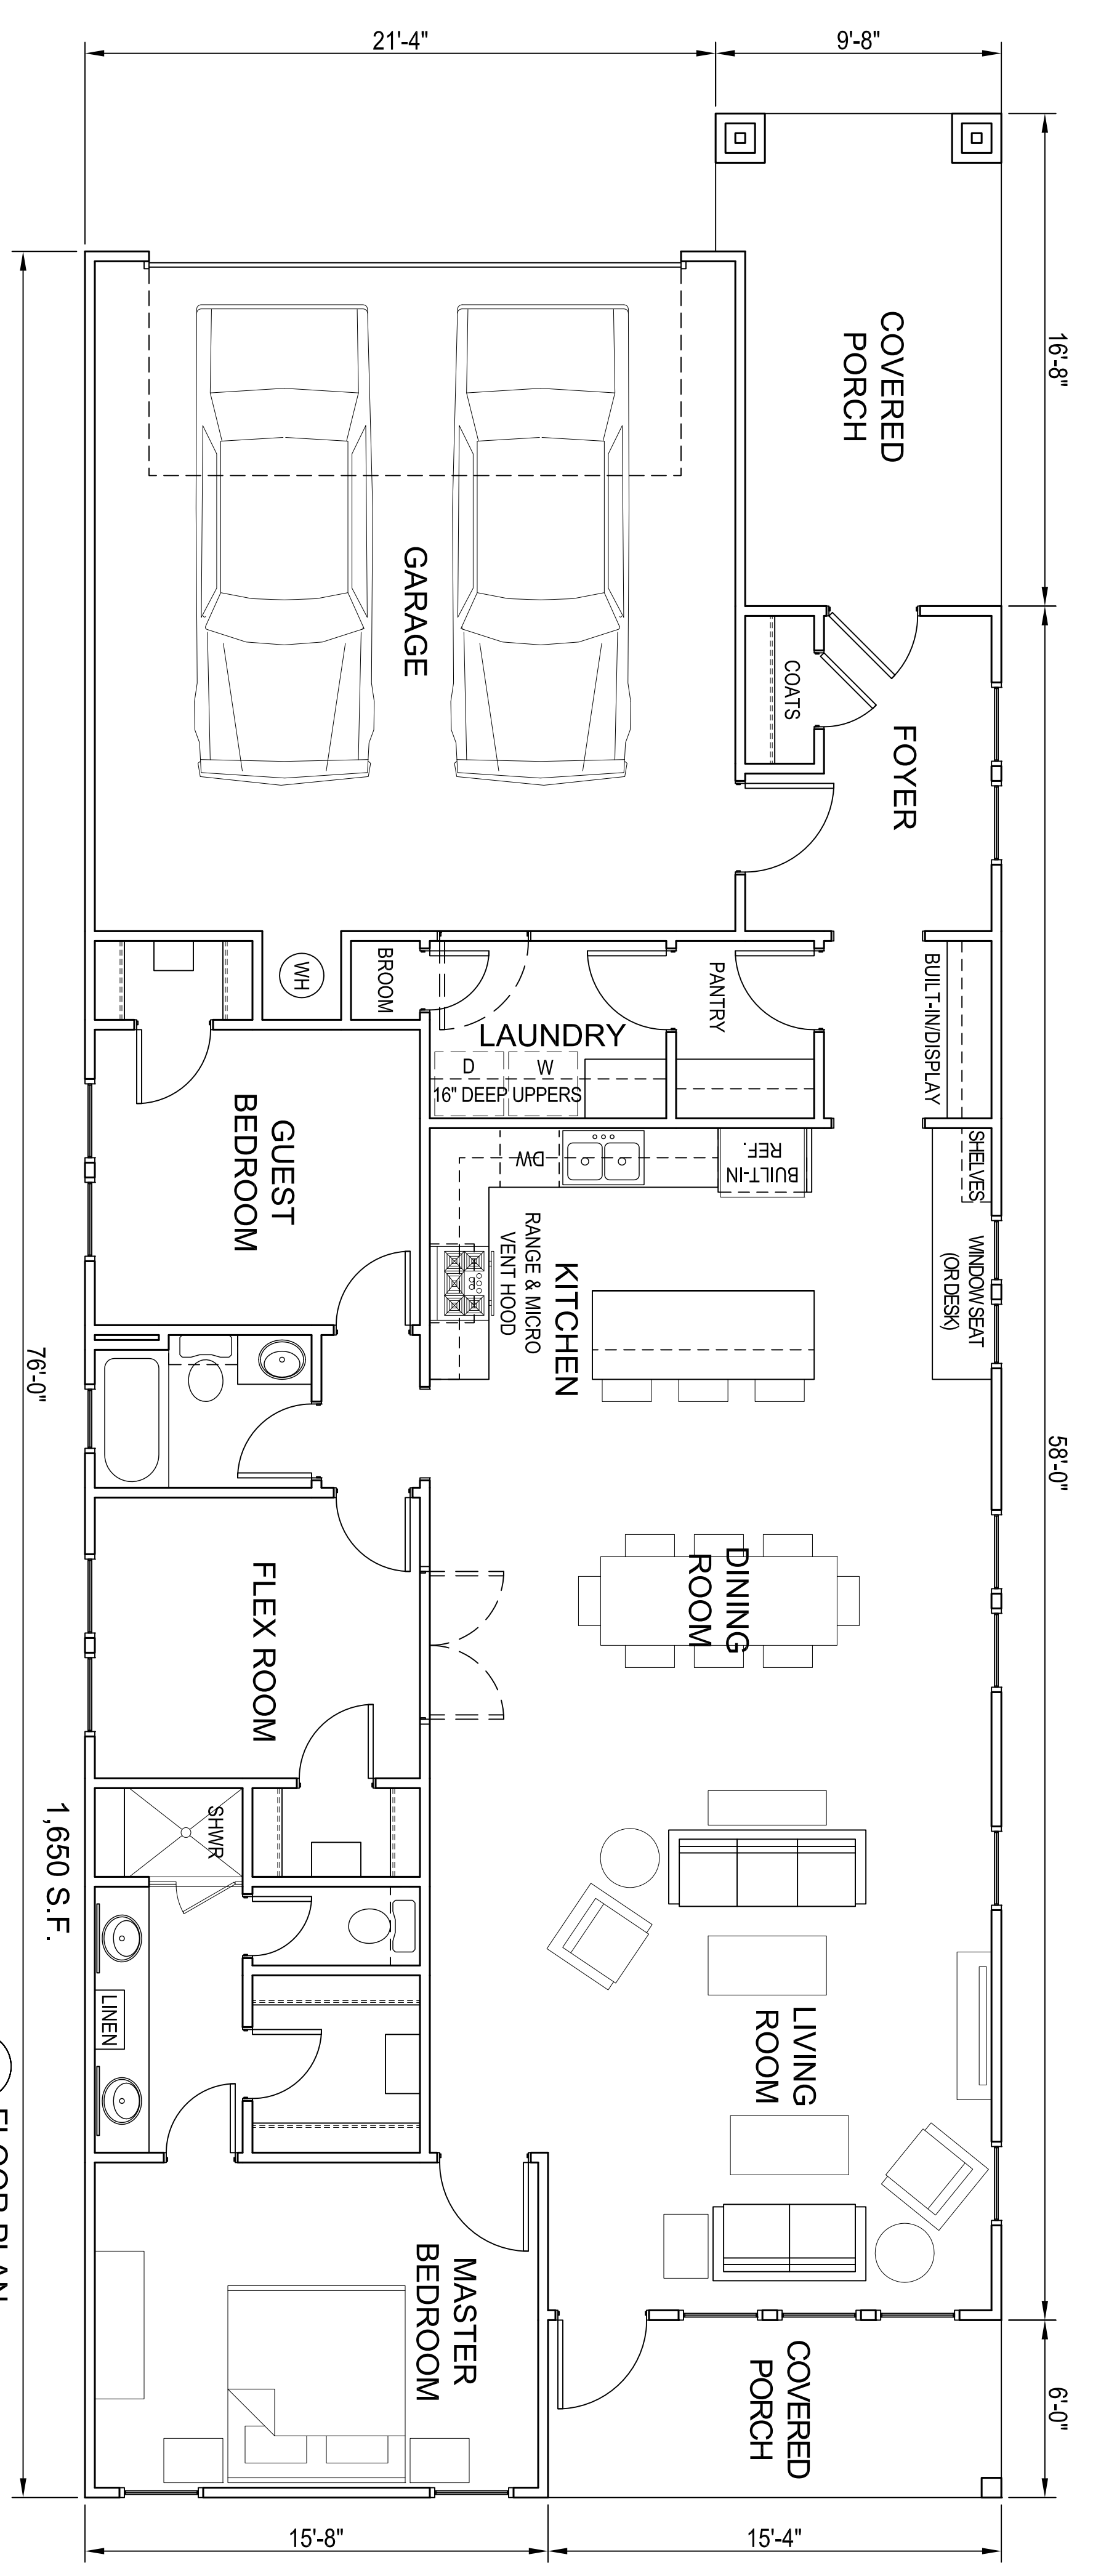

**2 FRONT ELEVATION**  
1/4" = 1'-0"

