



FOORPLAN

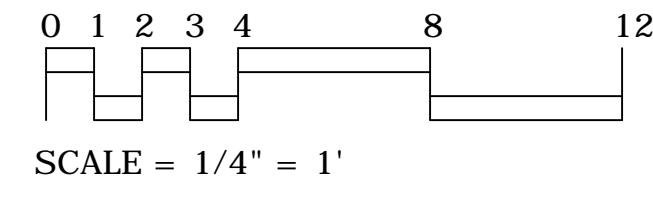

GENERAL NOTES: FLOORPLAN
 1. ALL DIMENSIONS AND CONDITIONS ARE APPROXIMATE. IT IS CONTRACTOR'S RESPONSIBILITY TO FIELD VERIFY ALL DIMENSIONS AND CONDITIONS GIVEN ON THIS PLAN.
 2. FOR DOOR & WINDOW TYPES CONSULT WITH HOME OWNER.

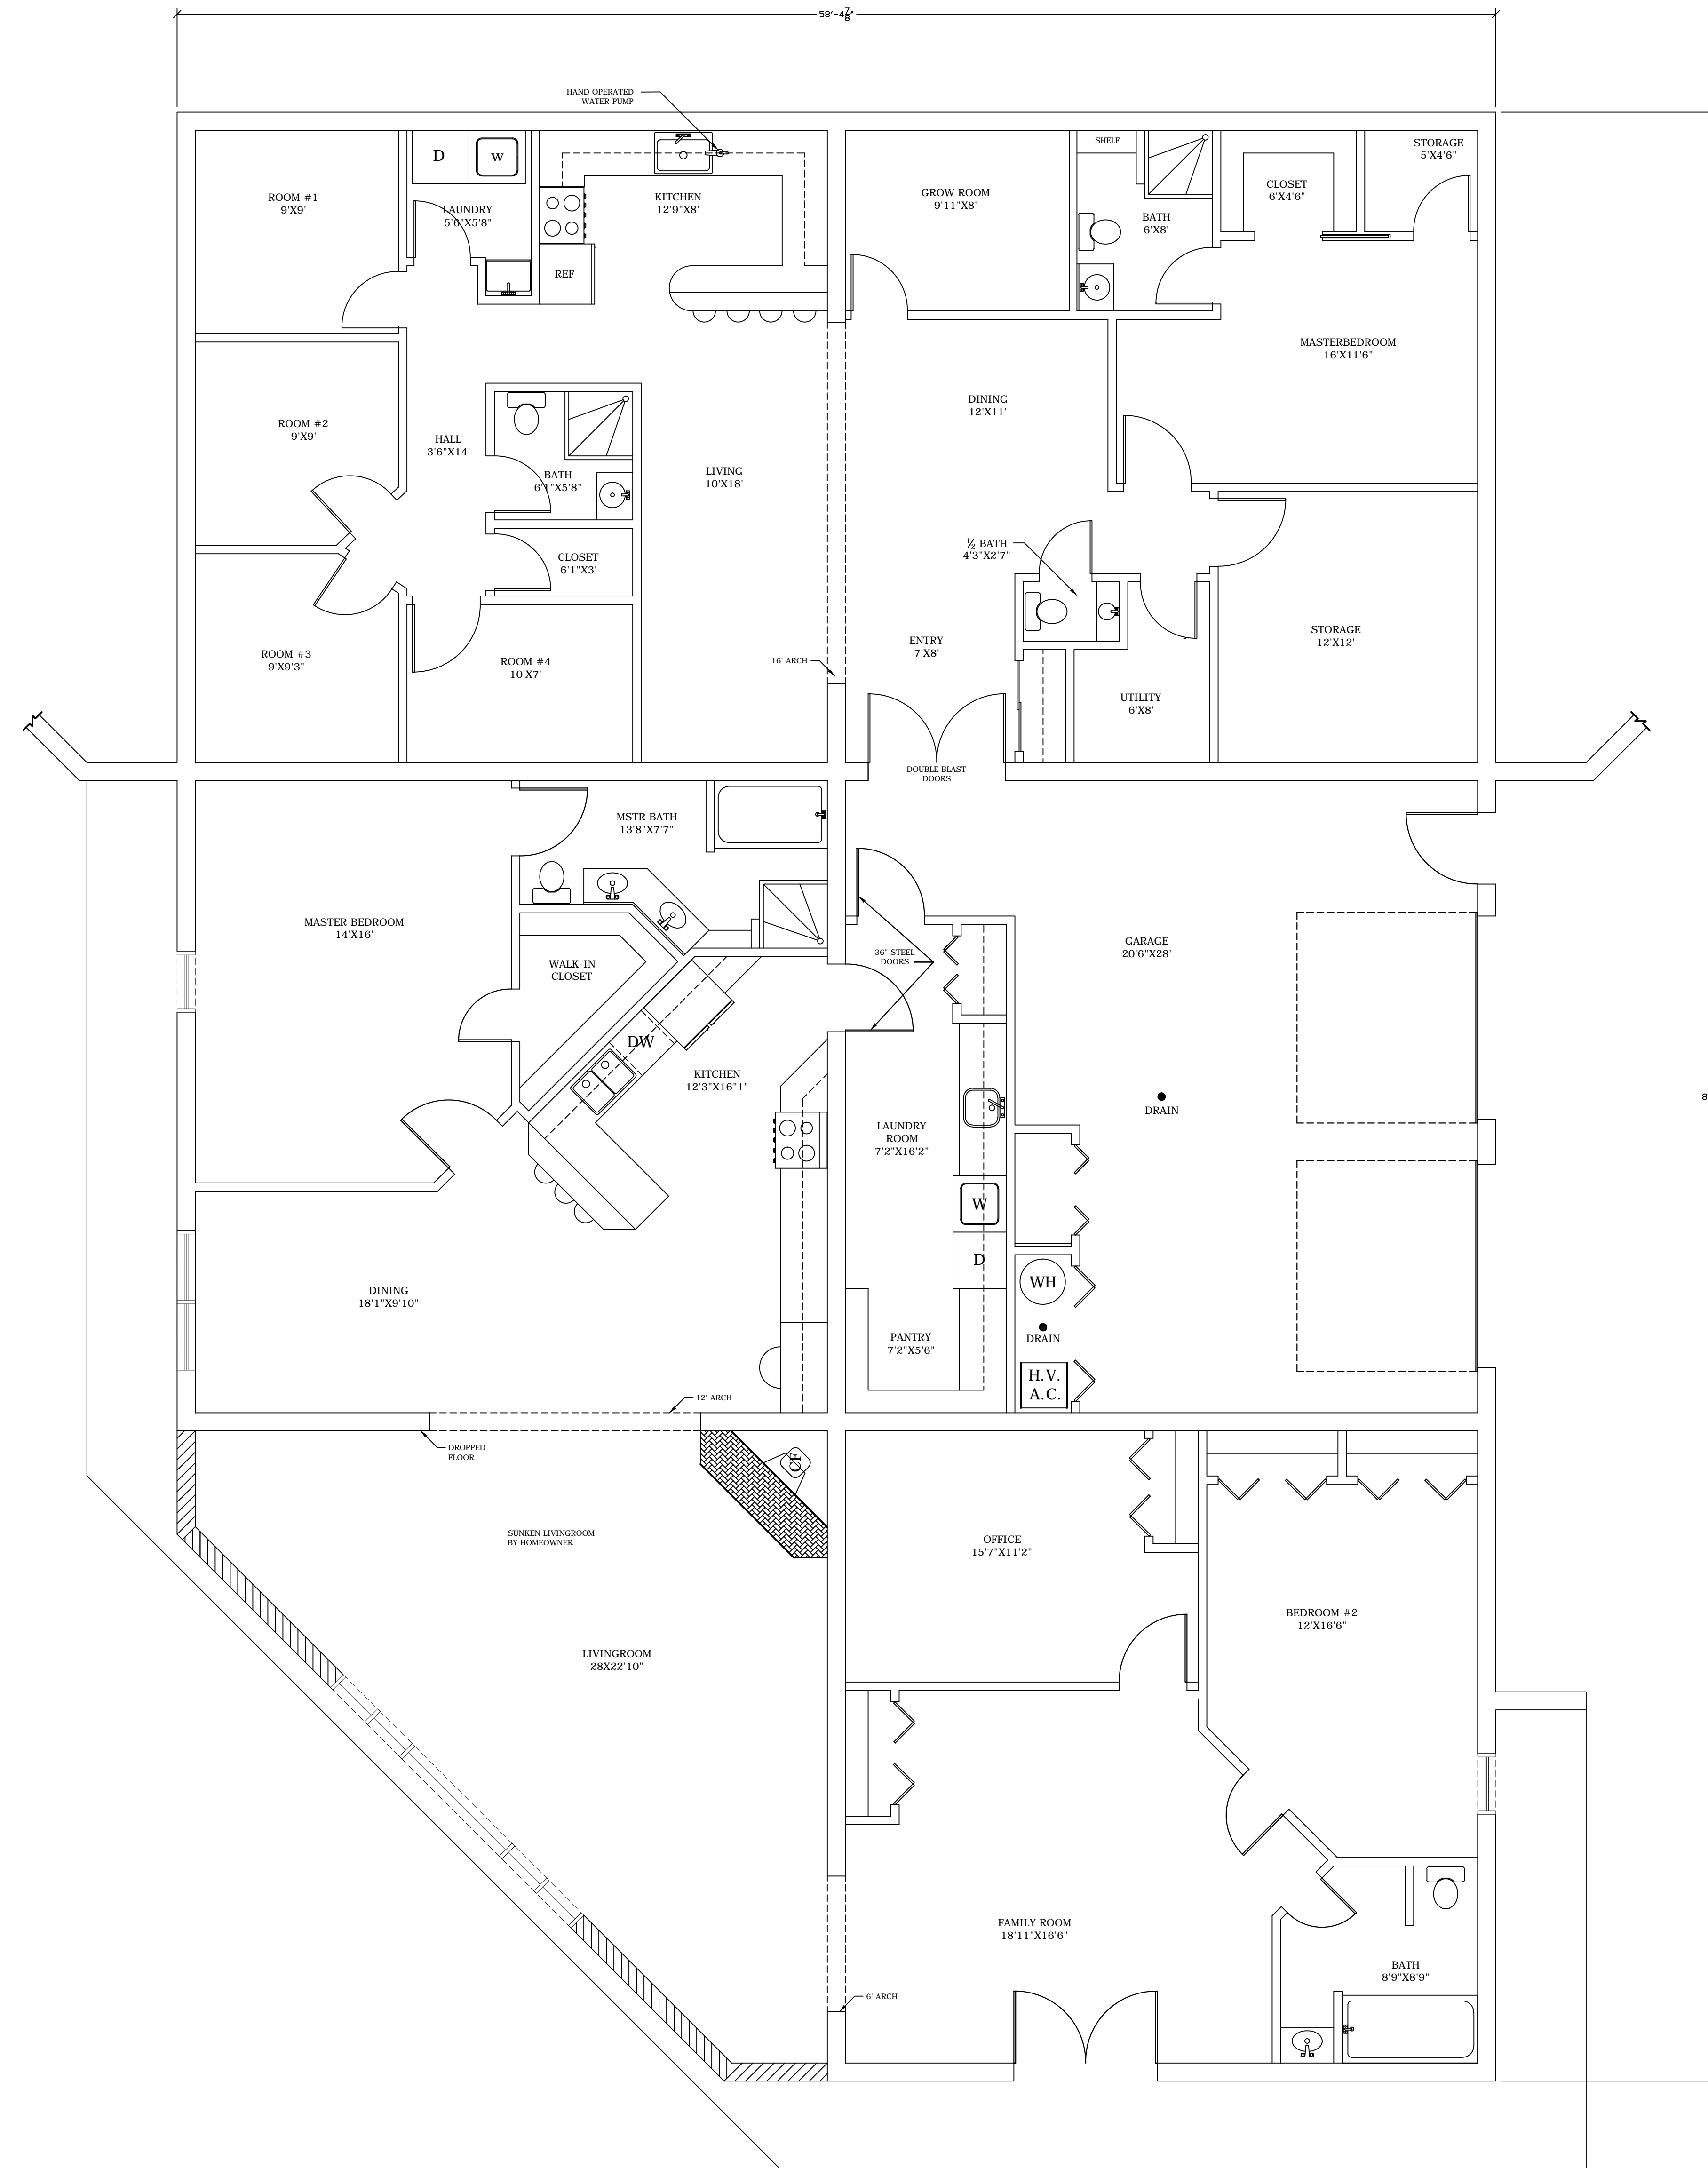

General Notes

CONTACTS:

MAILING RESIDENCE:

FINALS		
REVISION		
No.	Revision/Issue	Date

Firm Name and Address
EARTHLOG EQUITY GROUP
 P.O. BOX 685
 TALBOTT, TN 37877-0685
 PHONE: (865) 577-0350

Project Name and Address

Project	Sheet
Date	A 2
Scale	
1/4" = 1'	