


FOUNDATION BLOCK WALL DETAIL

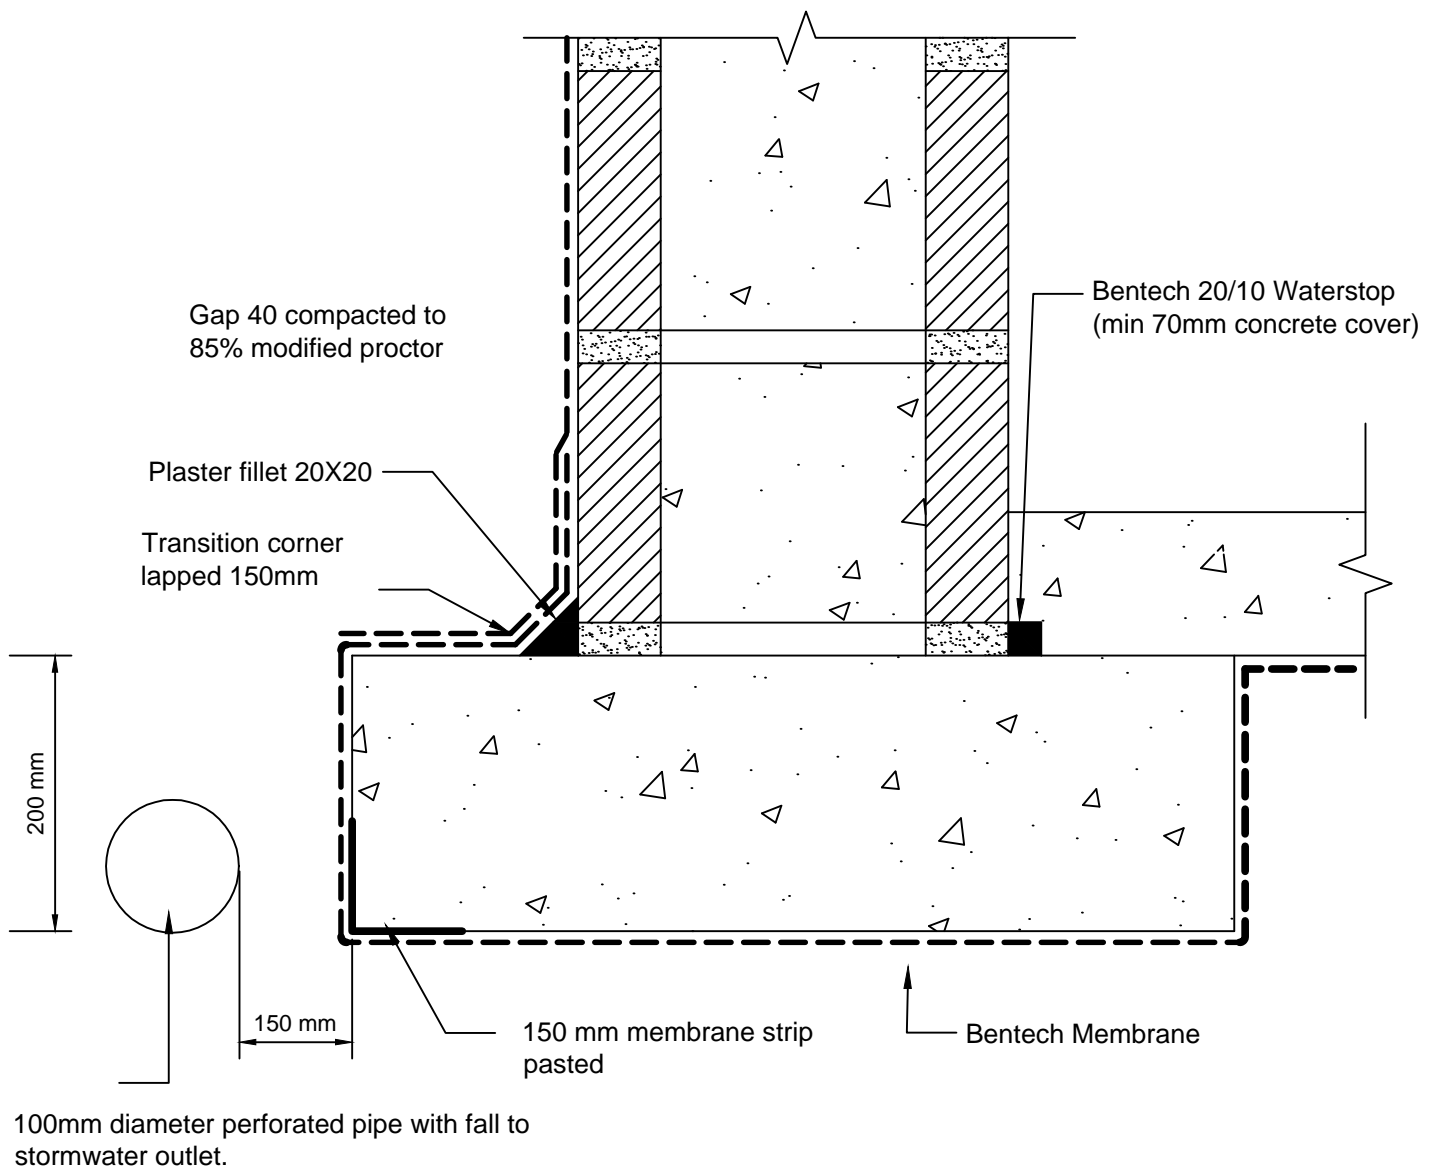

Bentech Bentonite

www.bentechbentonite.co.nz

Drg Ref No. 10
Issued: 01/03/2012