

THESE DRAWINGS REPRESENT VISUAL CONCEPTS AND CONSTRUCTION SUGGESTIONS AS THEY VISUALLY EFFECT THE FINAL PRODUCT. THE DESIGNER DOES NOT ASSUME LIABILITY FOR ENGINEERING, CONSTRUCTION OR USE. ALL MATERIALS AND COSTS ARE TO BE APPROVED BY THE DESIGNER, LINE PRODUCER, AND STAGING SUPERVISOR. ANY FURTHER DETAILED CONSTRUCTION DRAWINGS OUTLINING SPECIFIC MATERIALS AND CONSTRUCTION TECHNIQUES ARE PROVIDED BY THE FABRICATOR. NO SUBSTITUTIONS ON MATERIALS AND EQUIPMENT OR DEVIATION FROM THE LOOK WITHOUT EXPRESSED PERMISSION OF THE DESIGNER.

**FOR BID
PURPOSES
ONLY**

NOTES:

NOTES

DATE:

02/26/2016

DESIGNER:

Kate Roberts

DRAWN:

RSweetnam

EVENT TITLE:

CC UpFront

SHEET TITLE:


SR BLADE STRUCTURE

SCALE:

1" = 1'-0"

SHEET NUMBER:

4.5

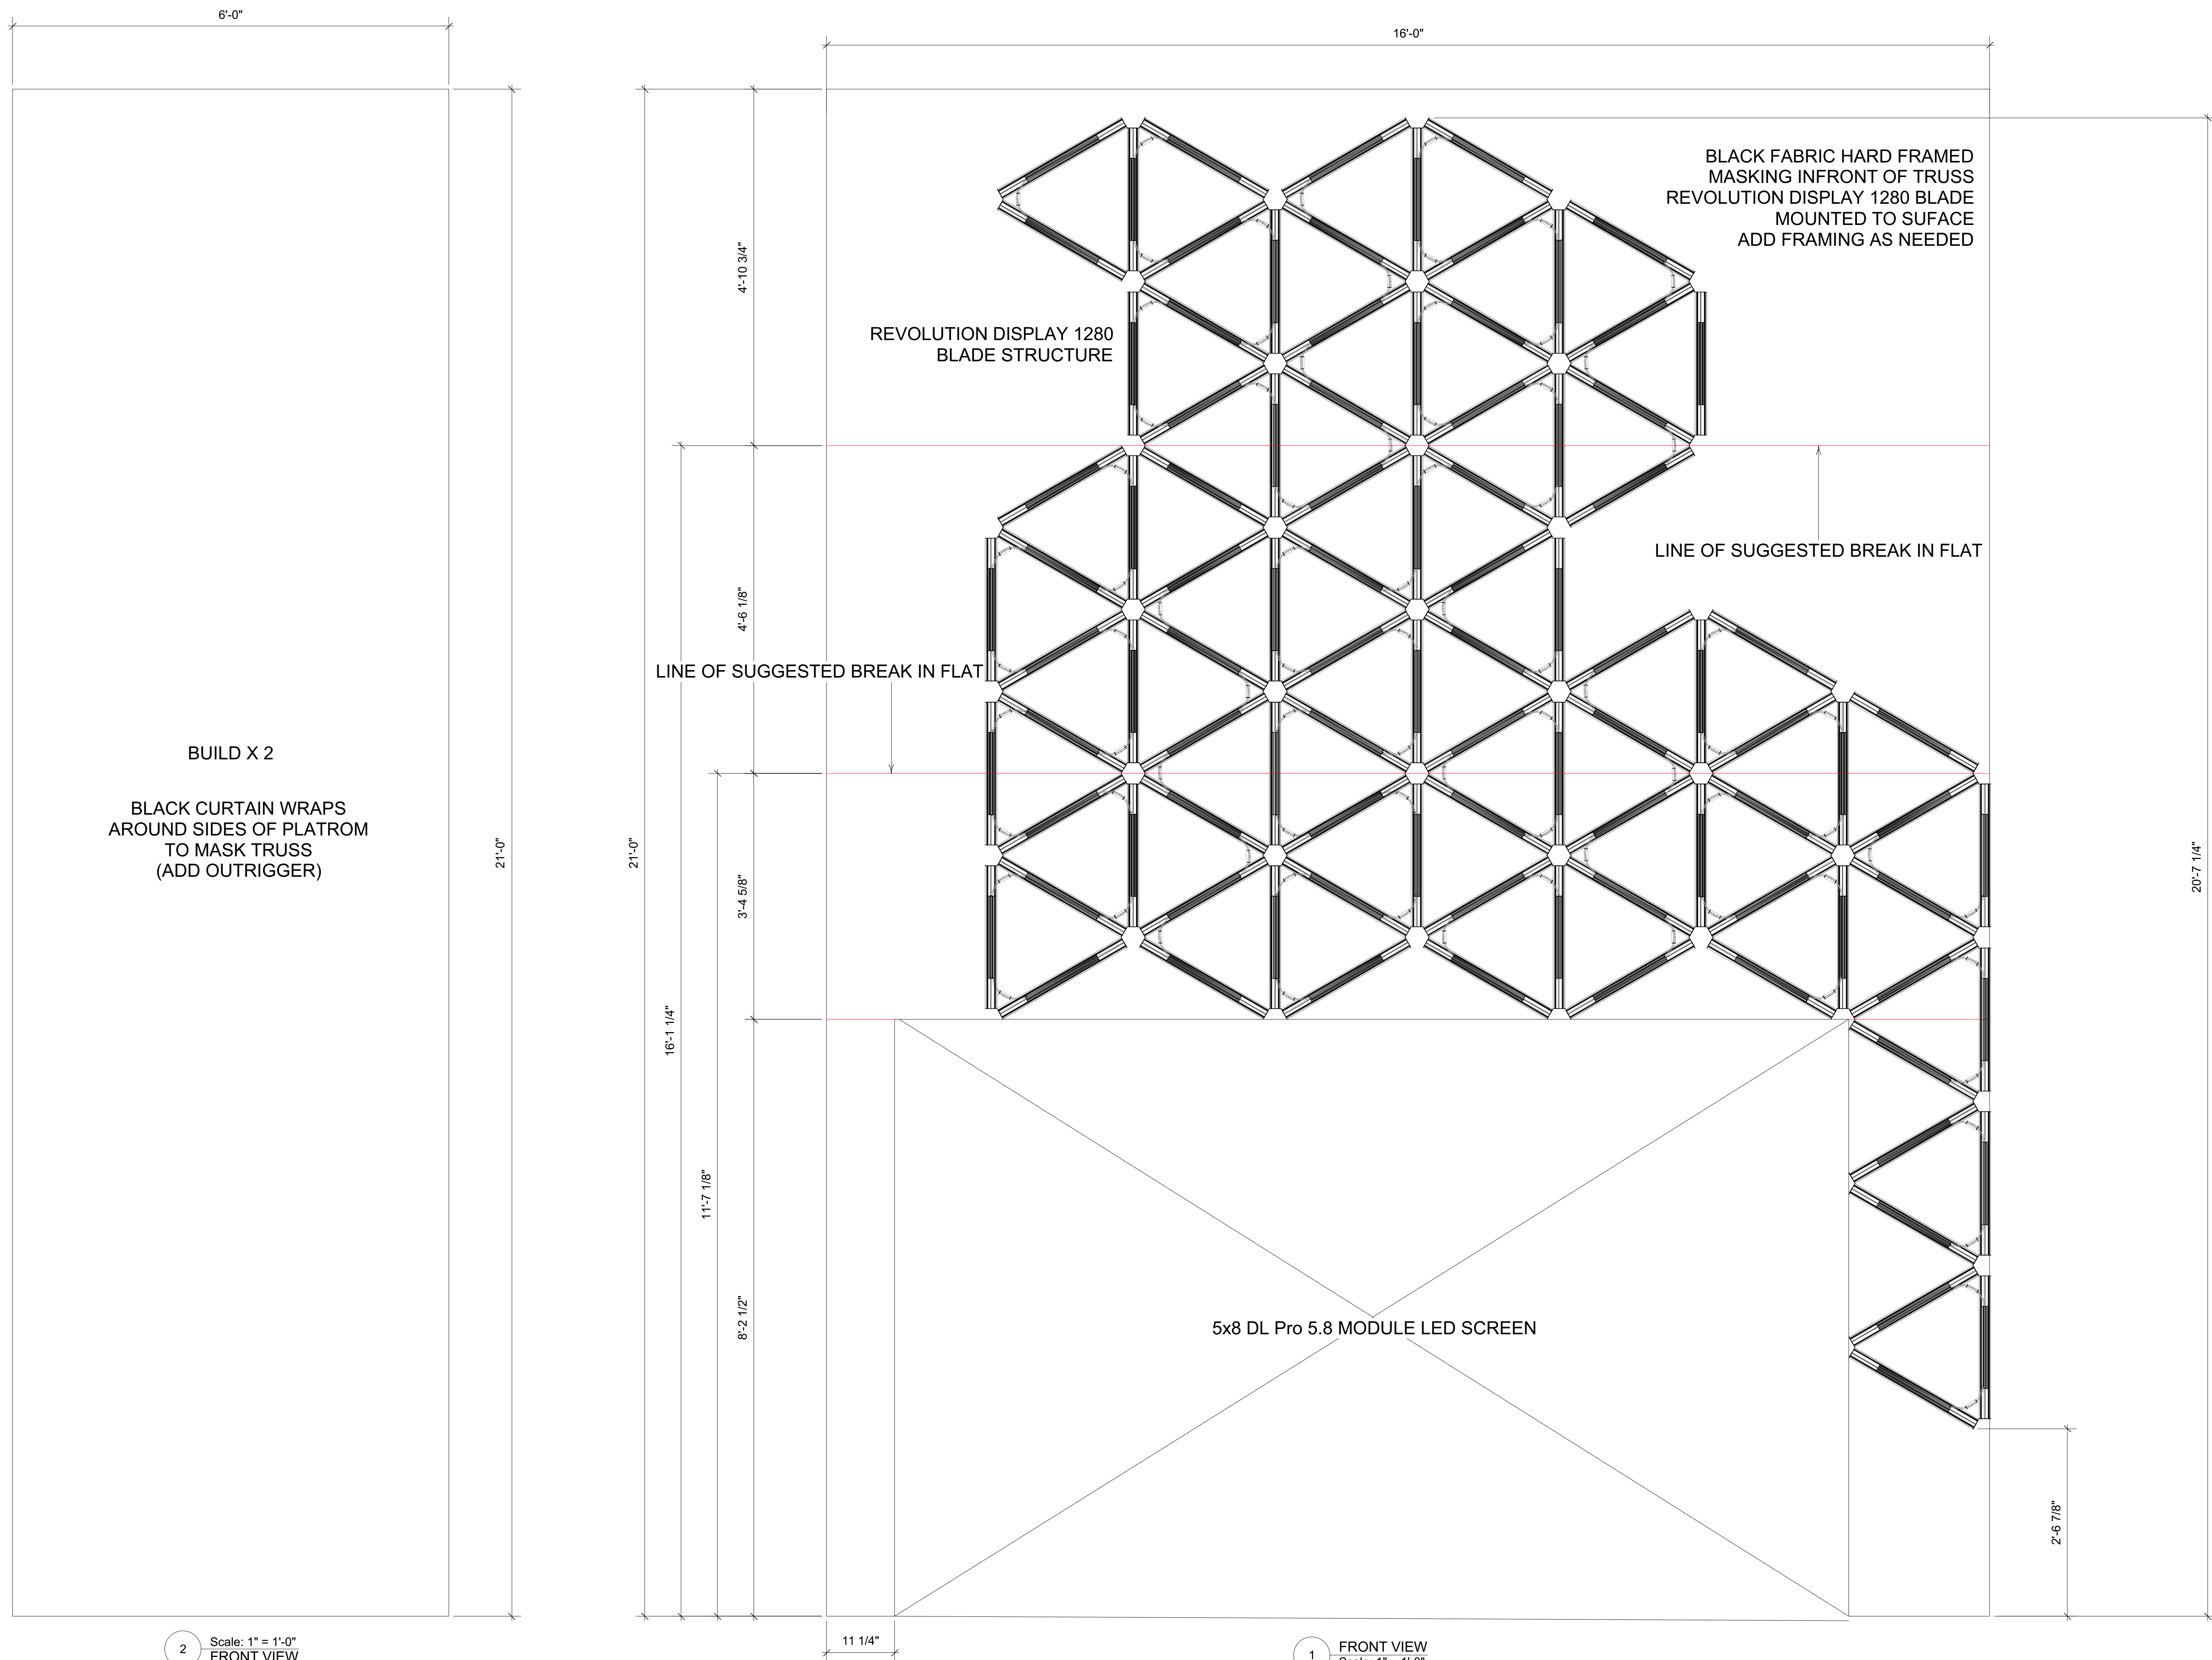

2 Scale: 1" = 1'-0"
FRONT VIEW

1 FRONT VIEW
Scale: 1" = 1'-0"