




# Part of the Islands

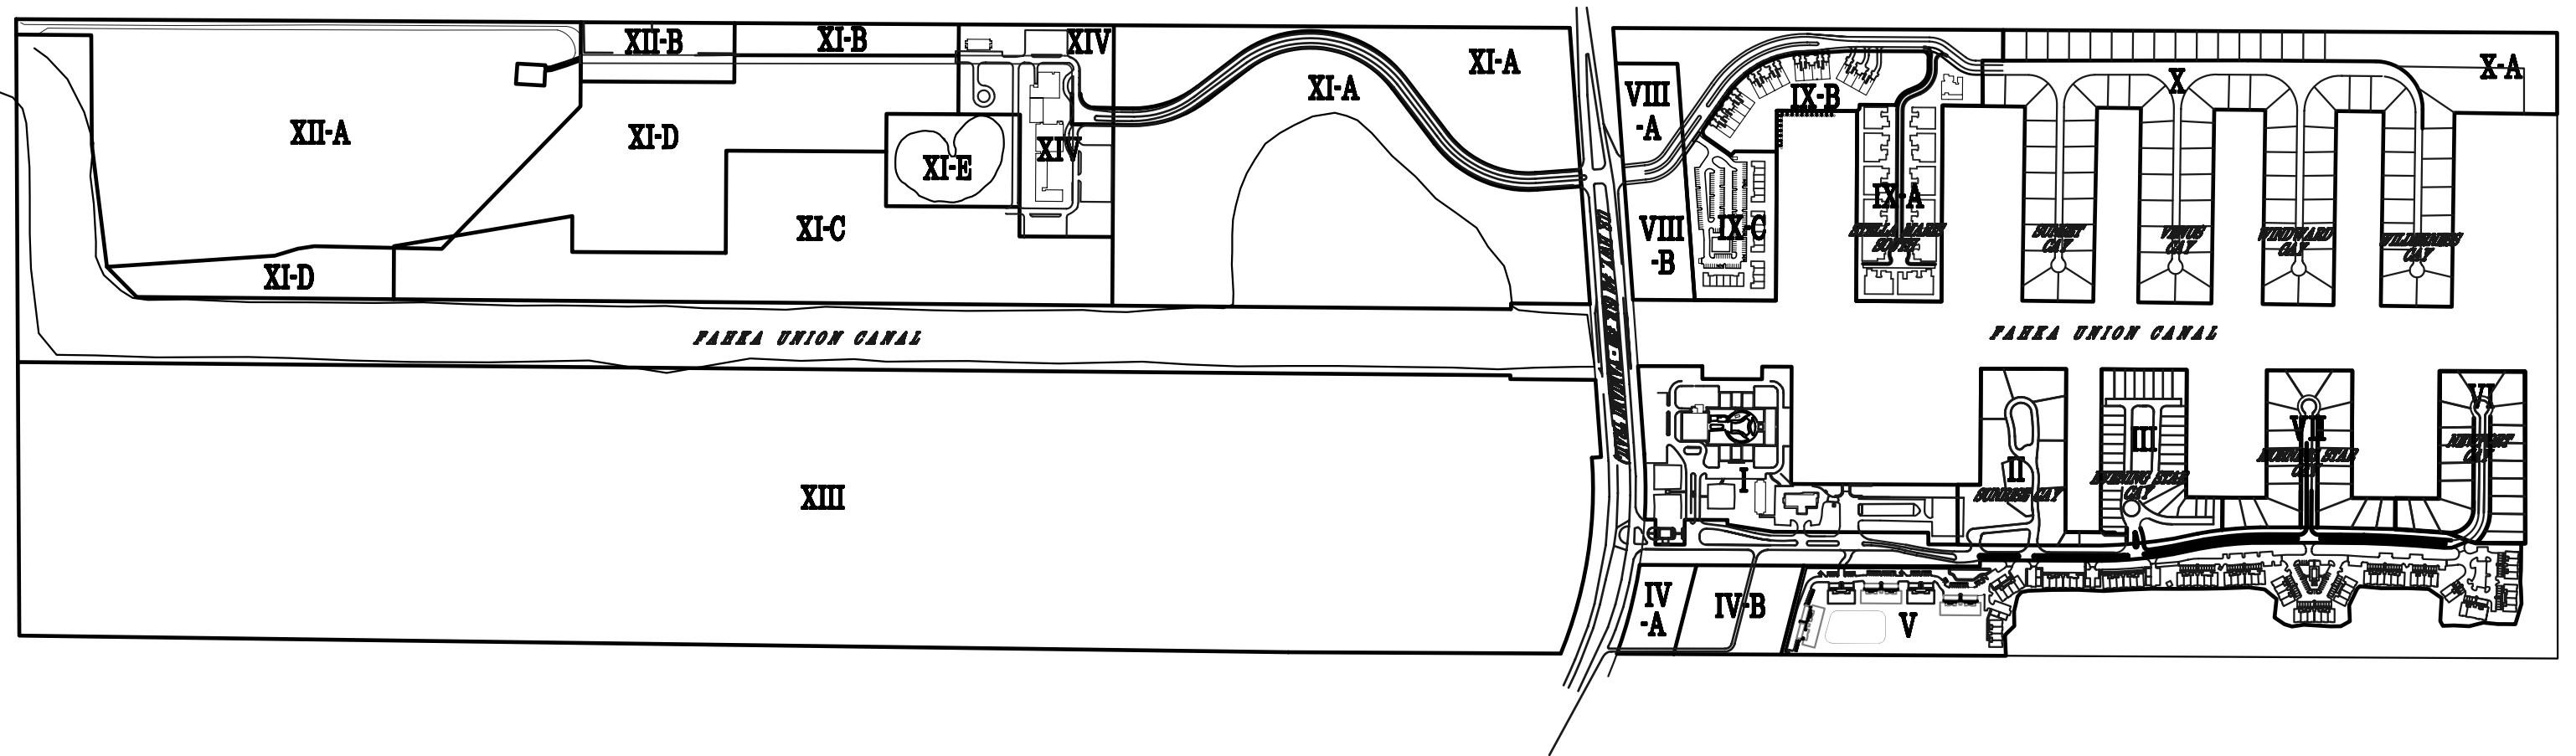

LETTER	REVISIONS	DATE

## PORT OF THE ISLANDS

NOT VALID WITHOUT THE SIGNATURE AND THE ORIGINAL RAISED SEAL OF A FLORIDA LICENSED SURVEYOR AND MAPPER.

DRAWN BY:	BEN	DATE:	08/01
CHECKED BY:	TJG	DATE:	08/01
VERTICAL SCALE:	N/A	HORIZONTAL SCALE:	NTS



950 Encore Way  
Naples, FL. 34110  
Phone: (941) 254-2000  
Florida Certificate of  
Authorization No.1772

## EXHIBIT SKETCH

DRAWING NO.	A-1342
PROJECT NO.	1990154-L
REFERENCE NO.	POIOVUTL