



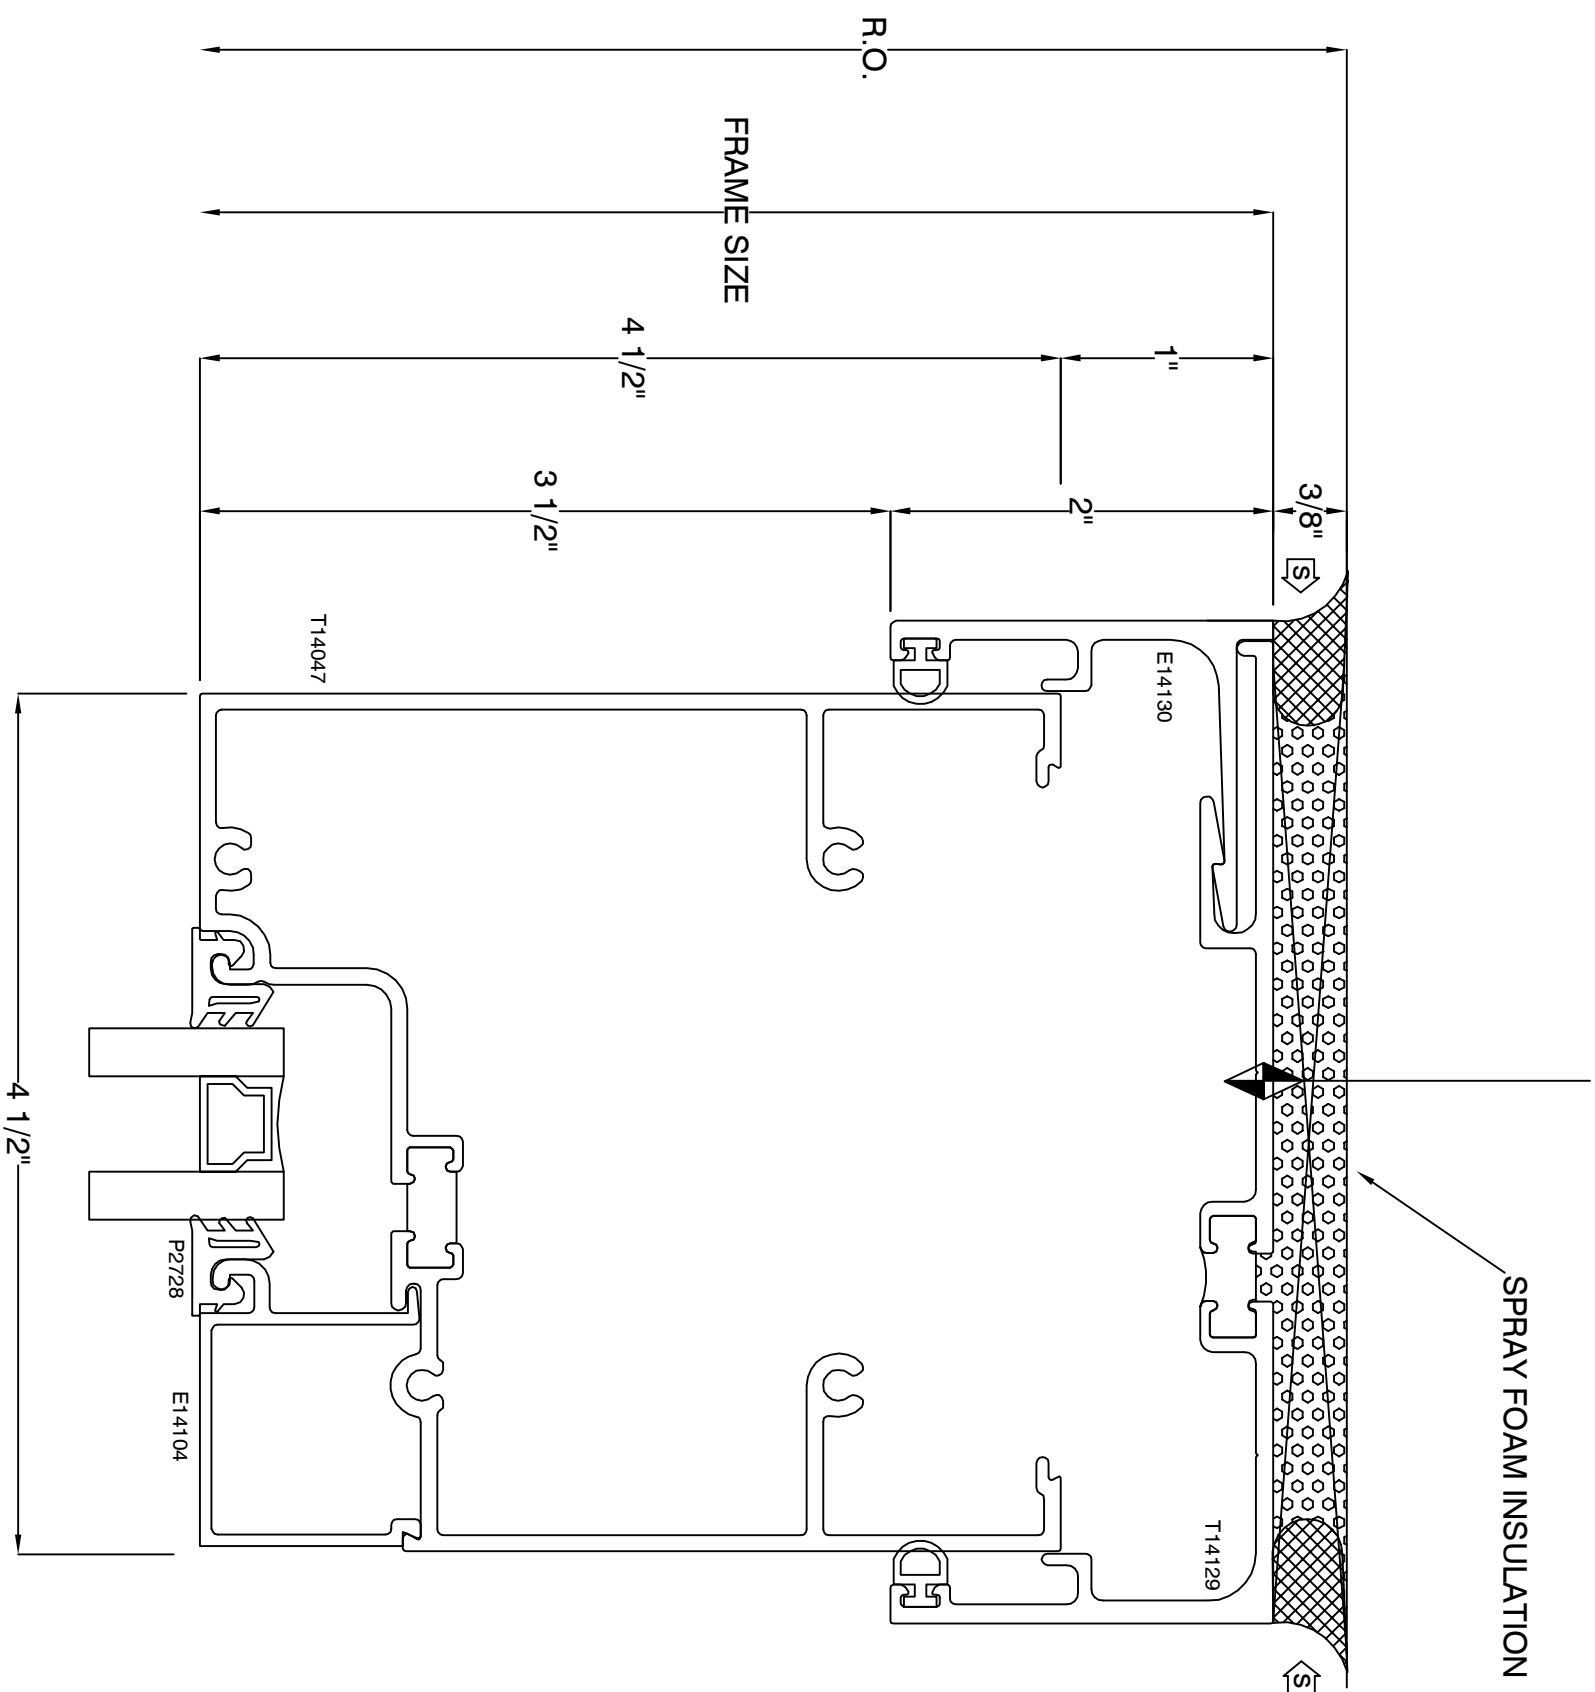


A

T14000 STOREFRONT HEAD W/ COMP

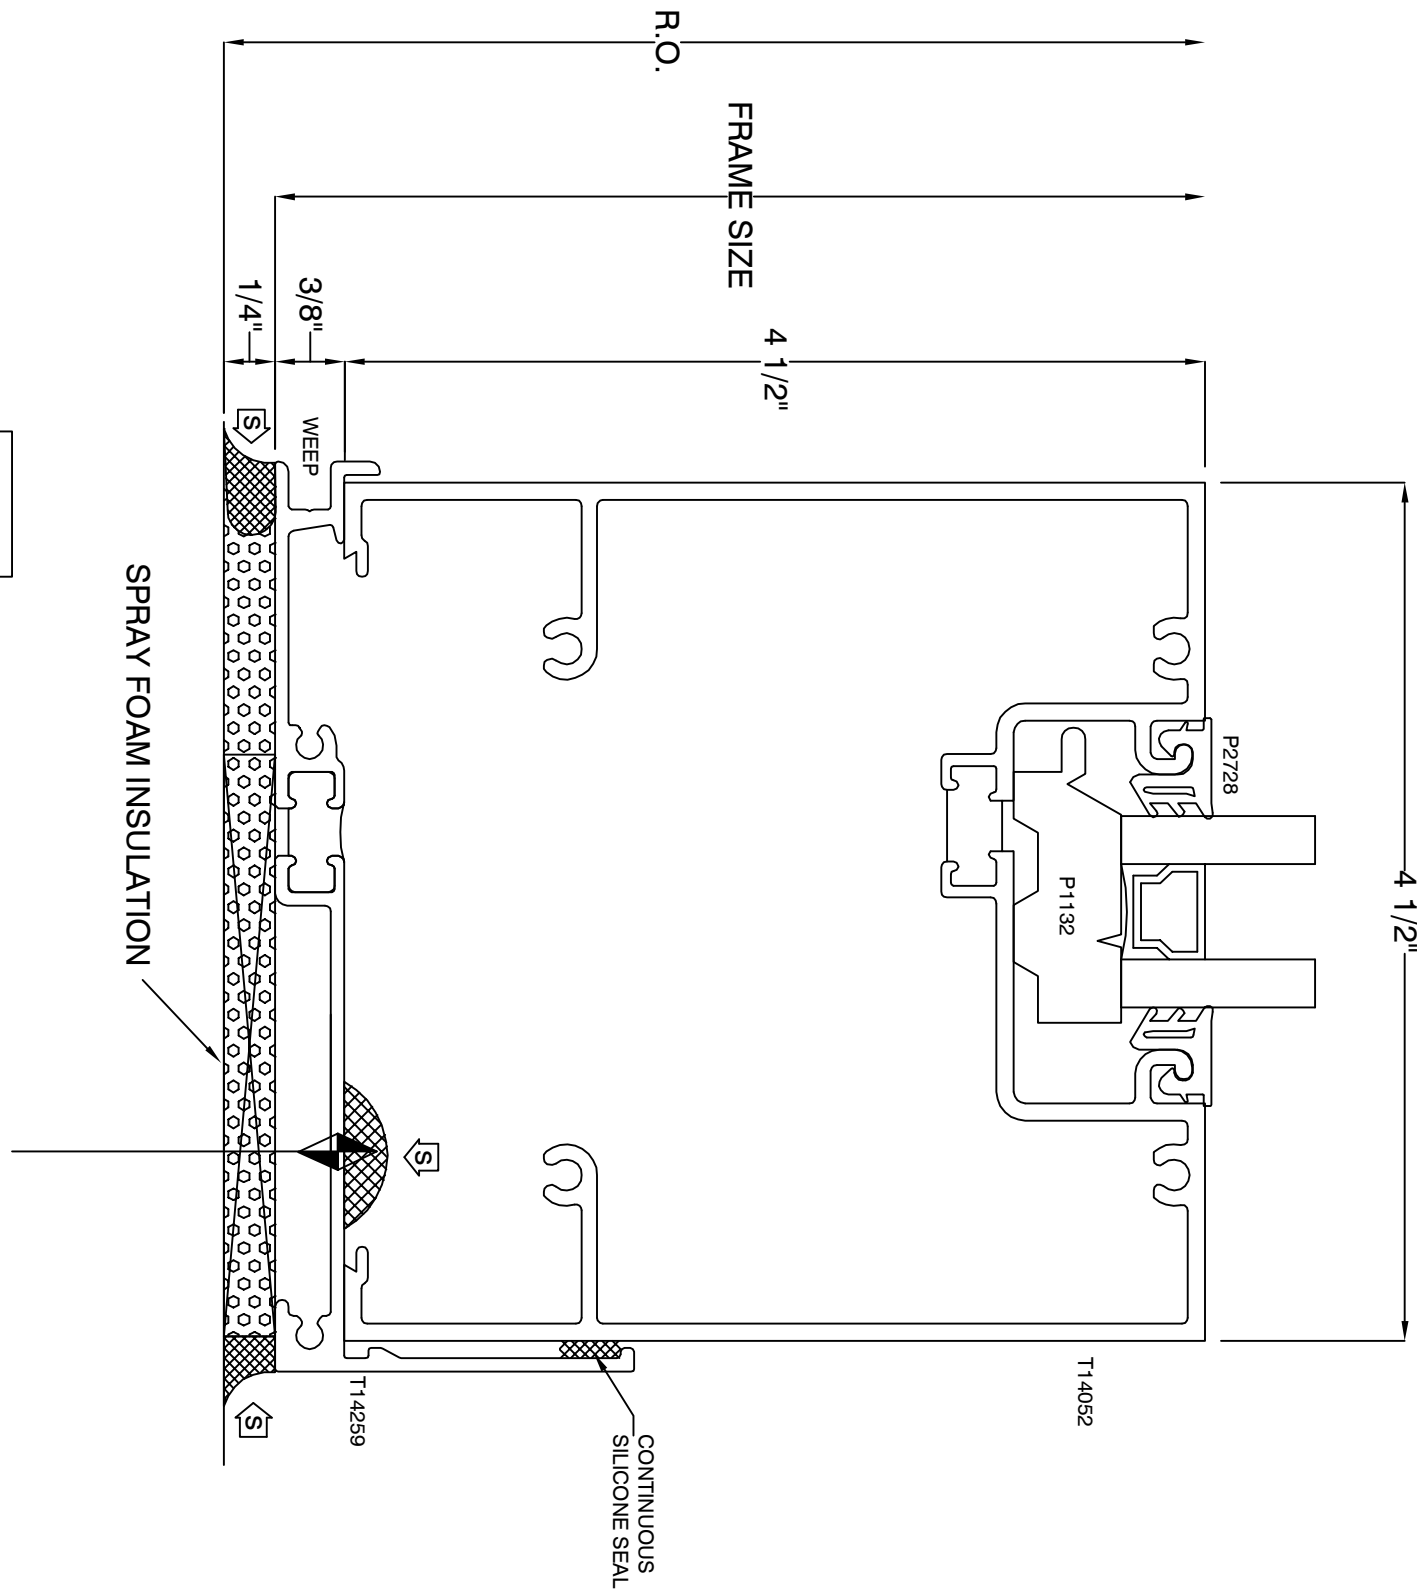


B

T14000 STOREFRONT SILL

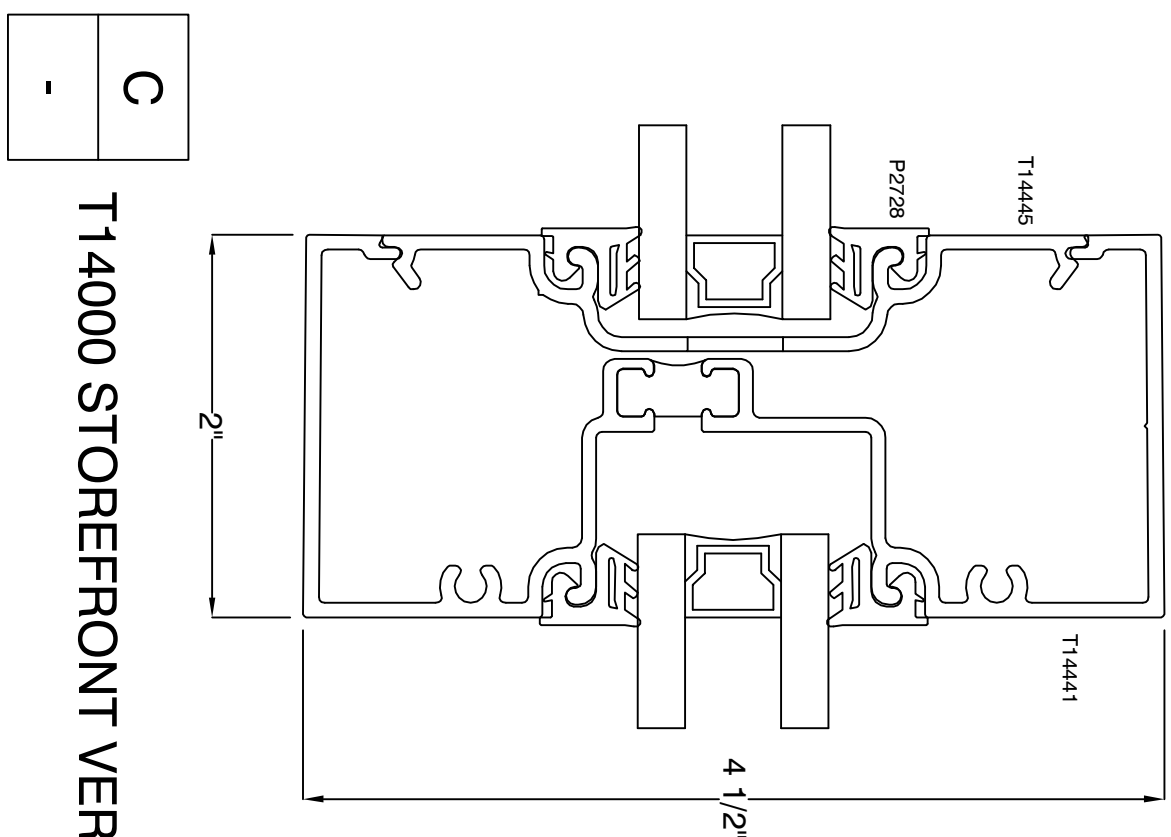


C

T14000 STOREFRONT VERTICAL

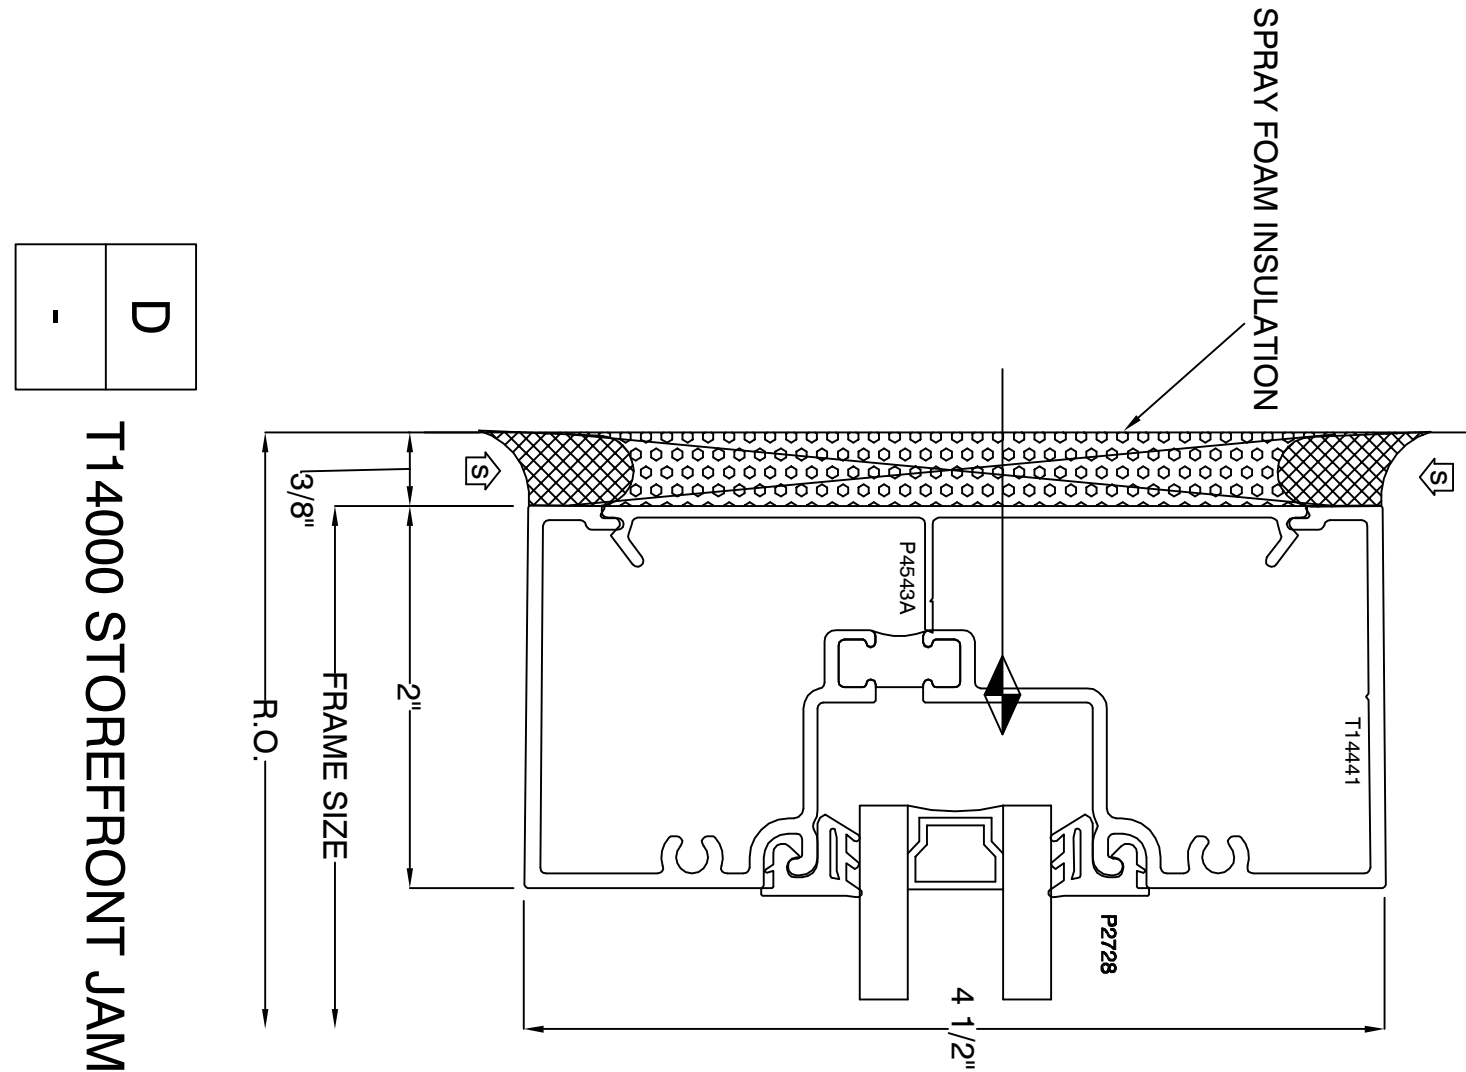


D

T14000 STOREFRONT JAMB

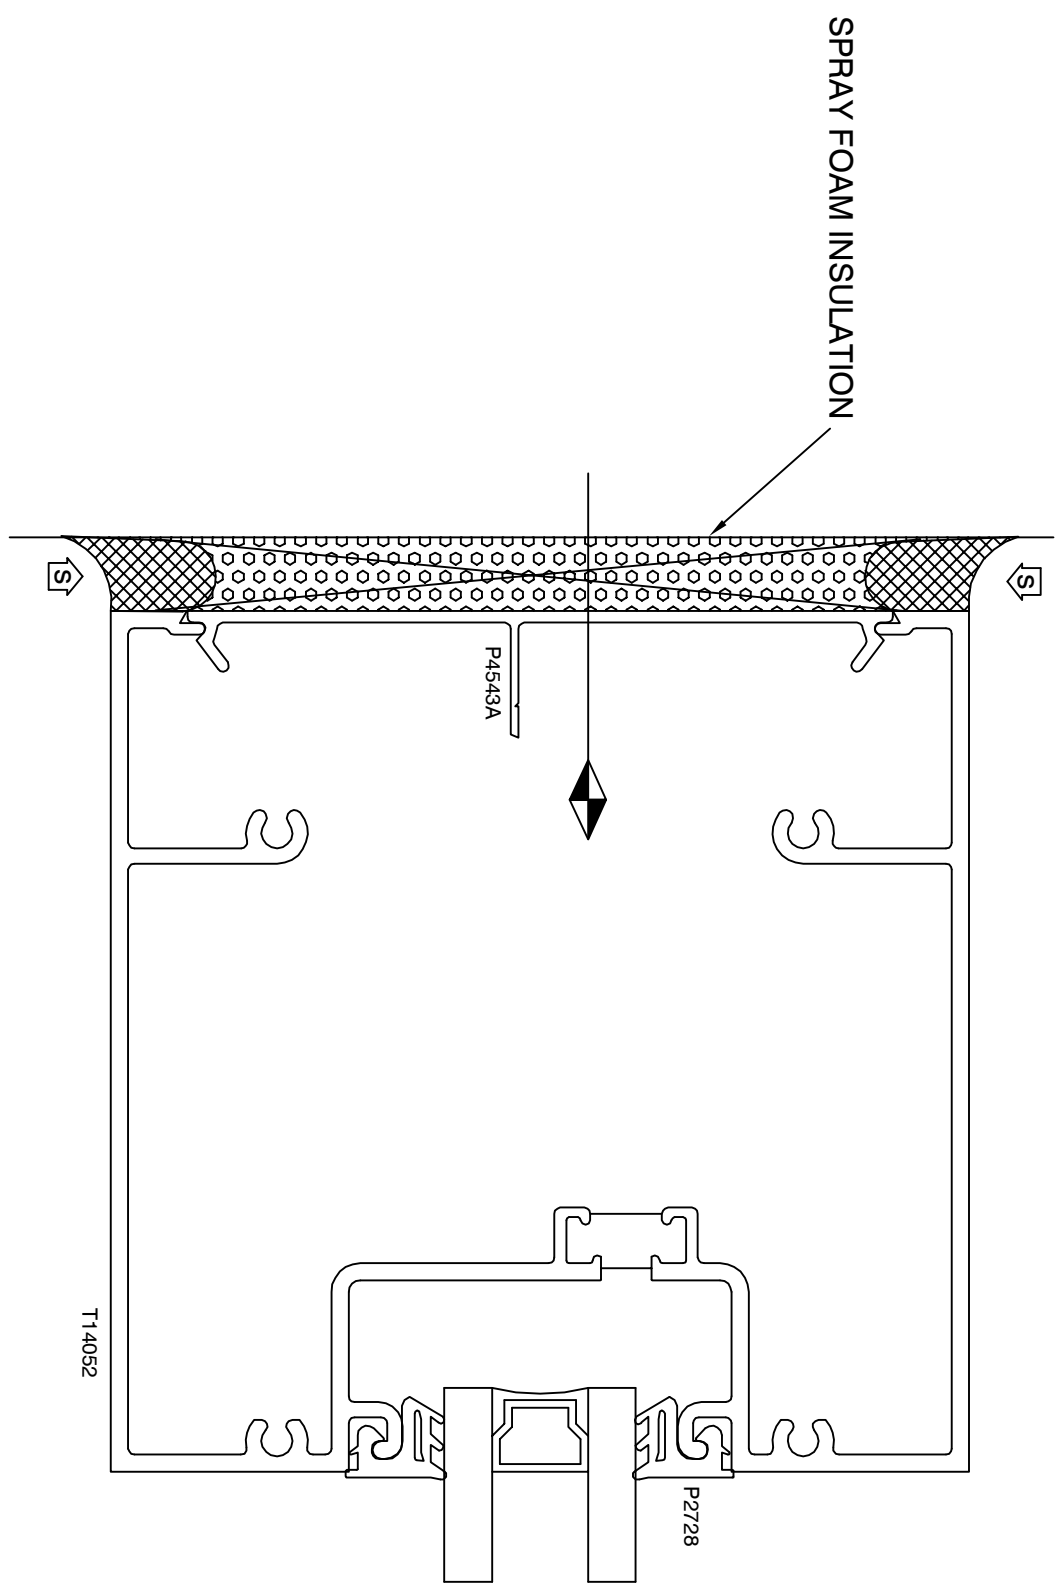


E

T14000 STOREFRONT WIDE JAMB

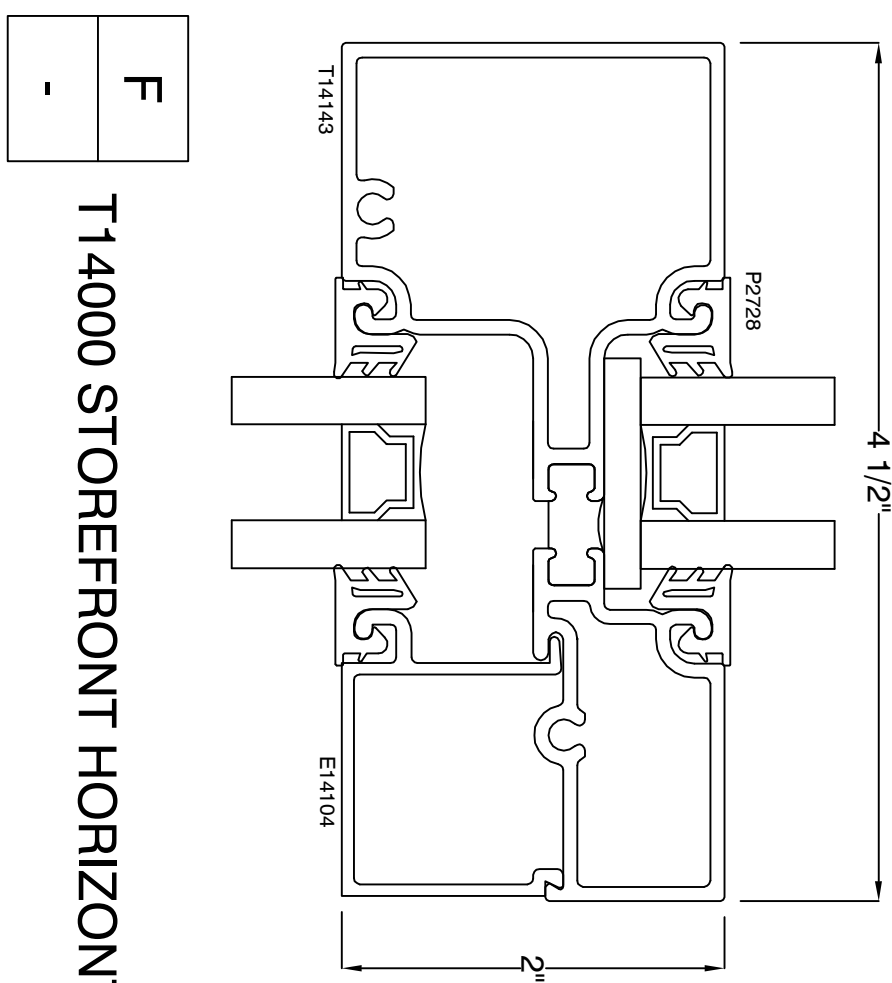


F

T14000 STOREFRONT HORIZONTAL

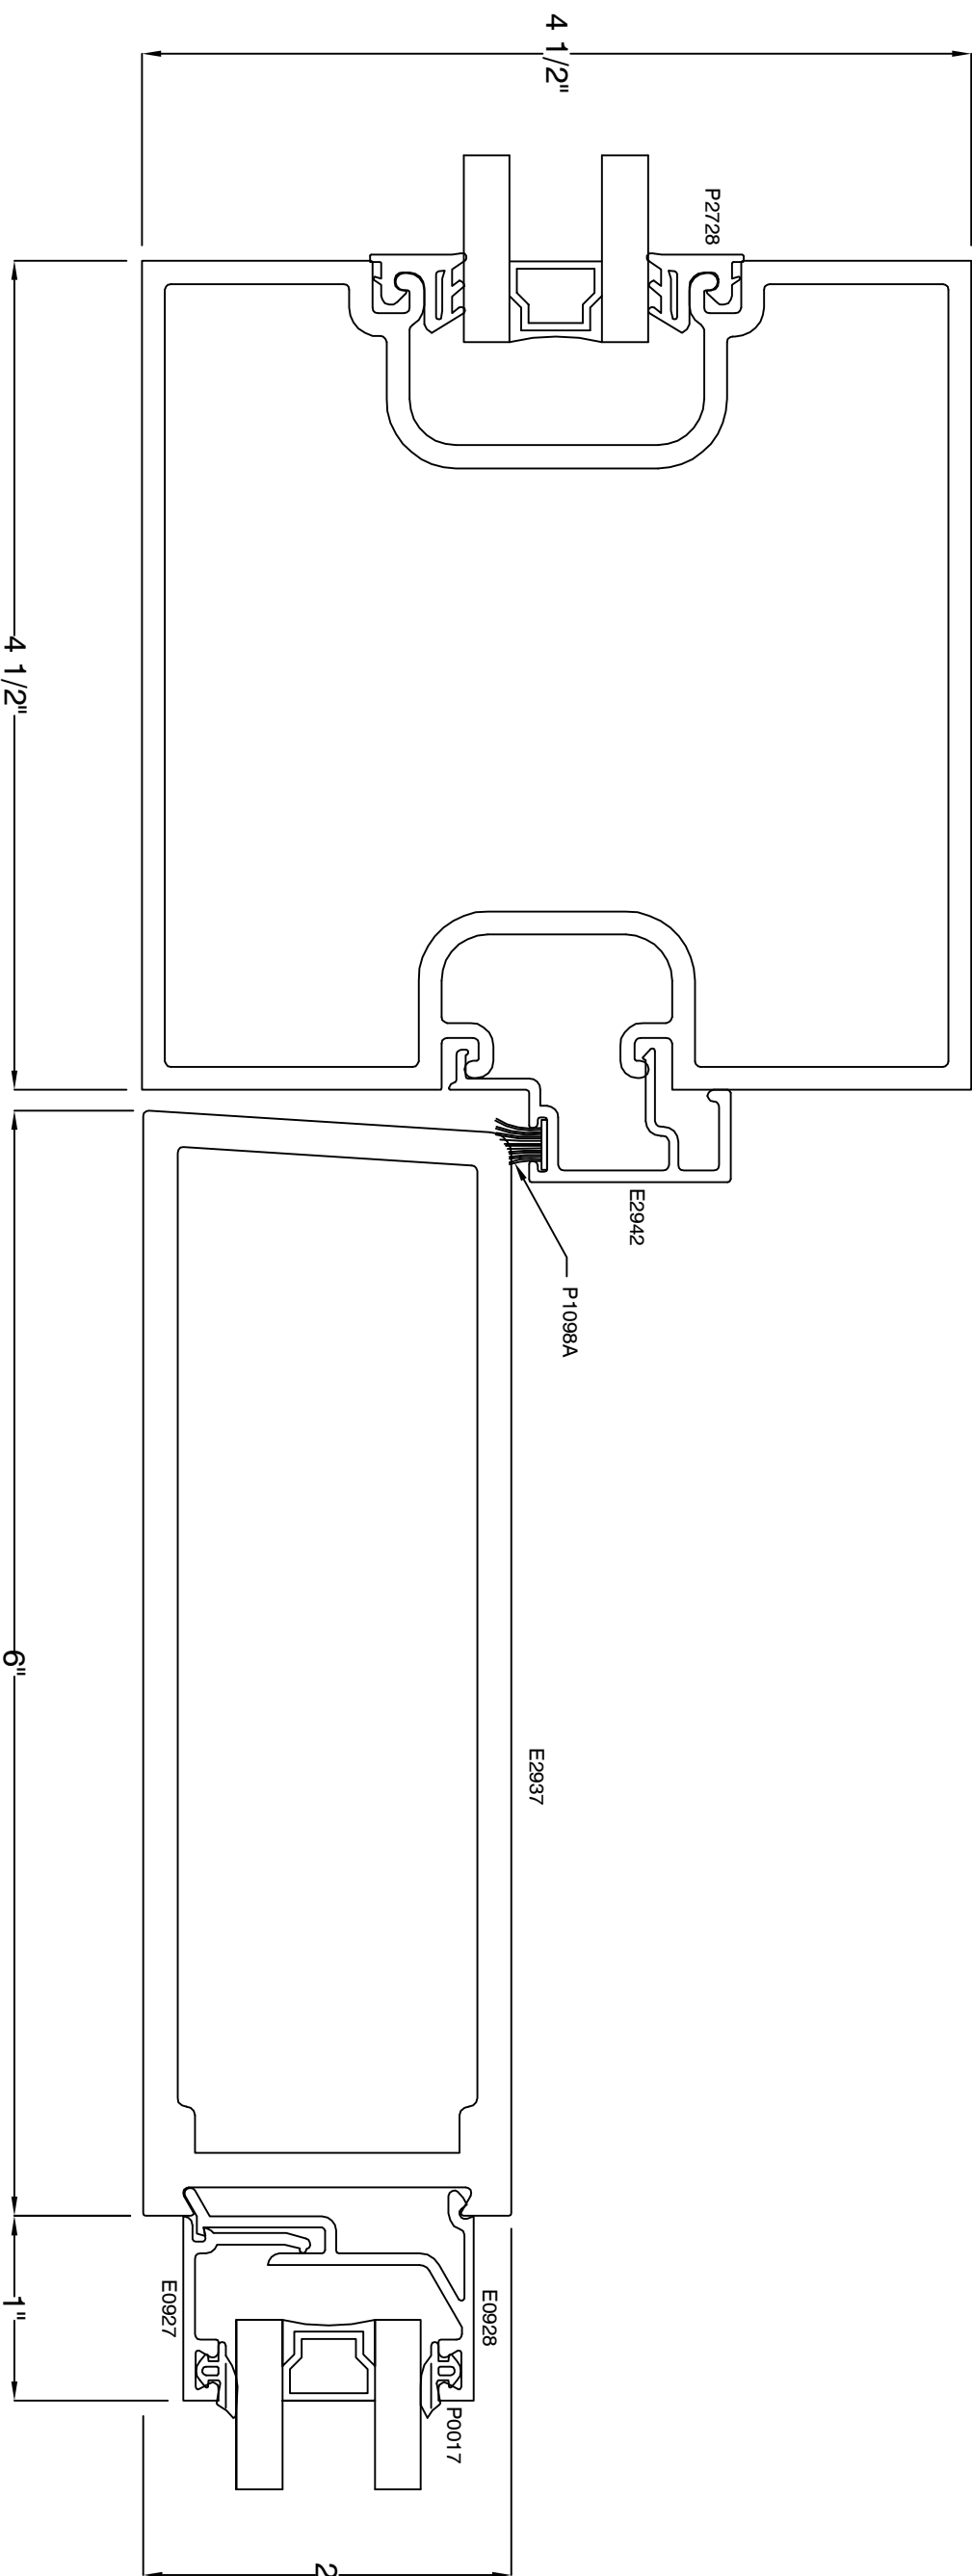

G

T14000 DOOR JAMB W/ SIDELITE

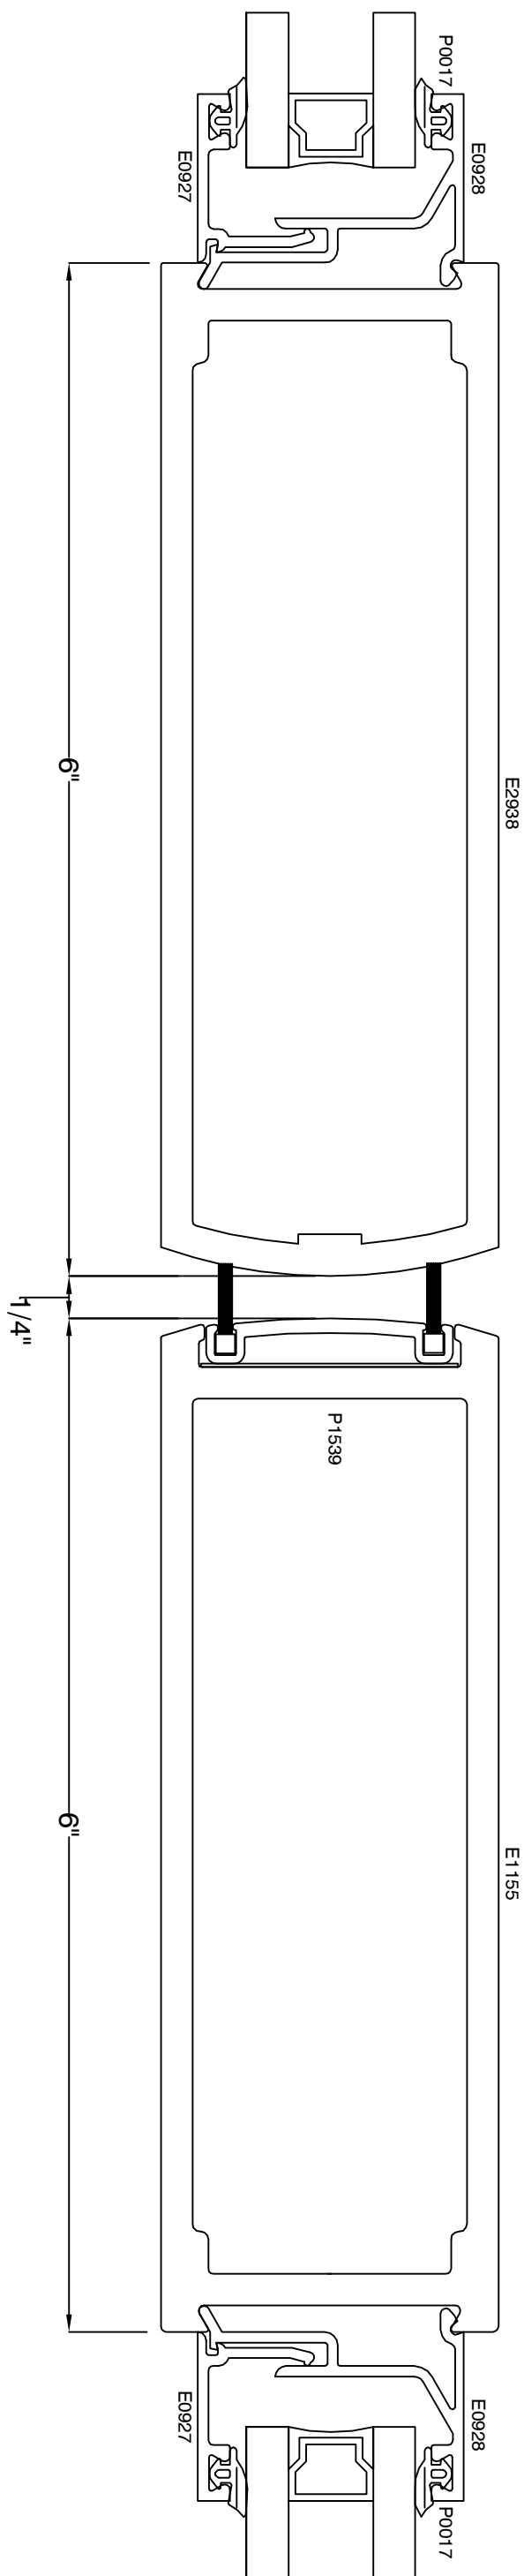

H

T14000 DOOR MEETING STILE



5755 BOEING DRIVE
LOVELAND, CO 80538
P: 970.237.2396
F: 970.203.9212

REVISIONS	NO.

PROJECT:PROJECT NAME
LOCATION:CITY, STATE
GENERAL CONTRACTOR:COMPANY NAME
ARCHITECT:COMPANY NAME

YOUR LOGO

ADDRESS
CITY, STATE, ZIP
PHONE
FAX

DATE:	DATE
SCALE: 1" = 1"	SCALE: 1" = 1"
DRAWN BY: JAE	DRAWN BY: JAE
T14000 SERIES STOREFRONT DETAILS	T14000 SERIES STOREFRONT DETAILS