


# HEIGHTS TOWER SYSTEMS

## Hinge Base w/ Flatbar templates

VIEW of Anchor Bolts  
AFTER Installation  
is complete.

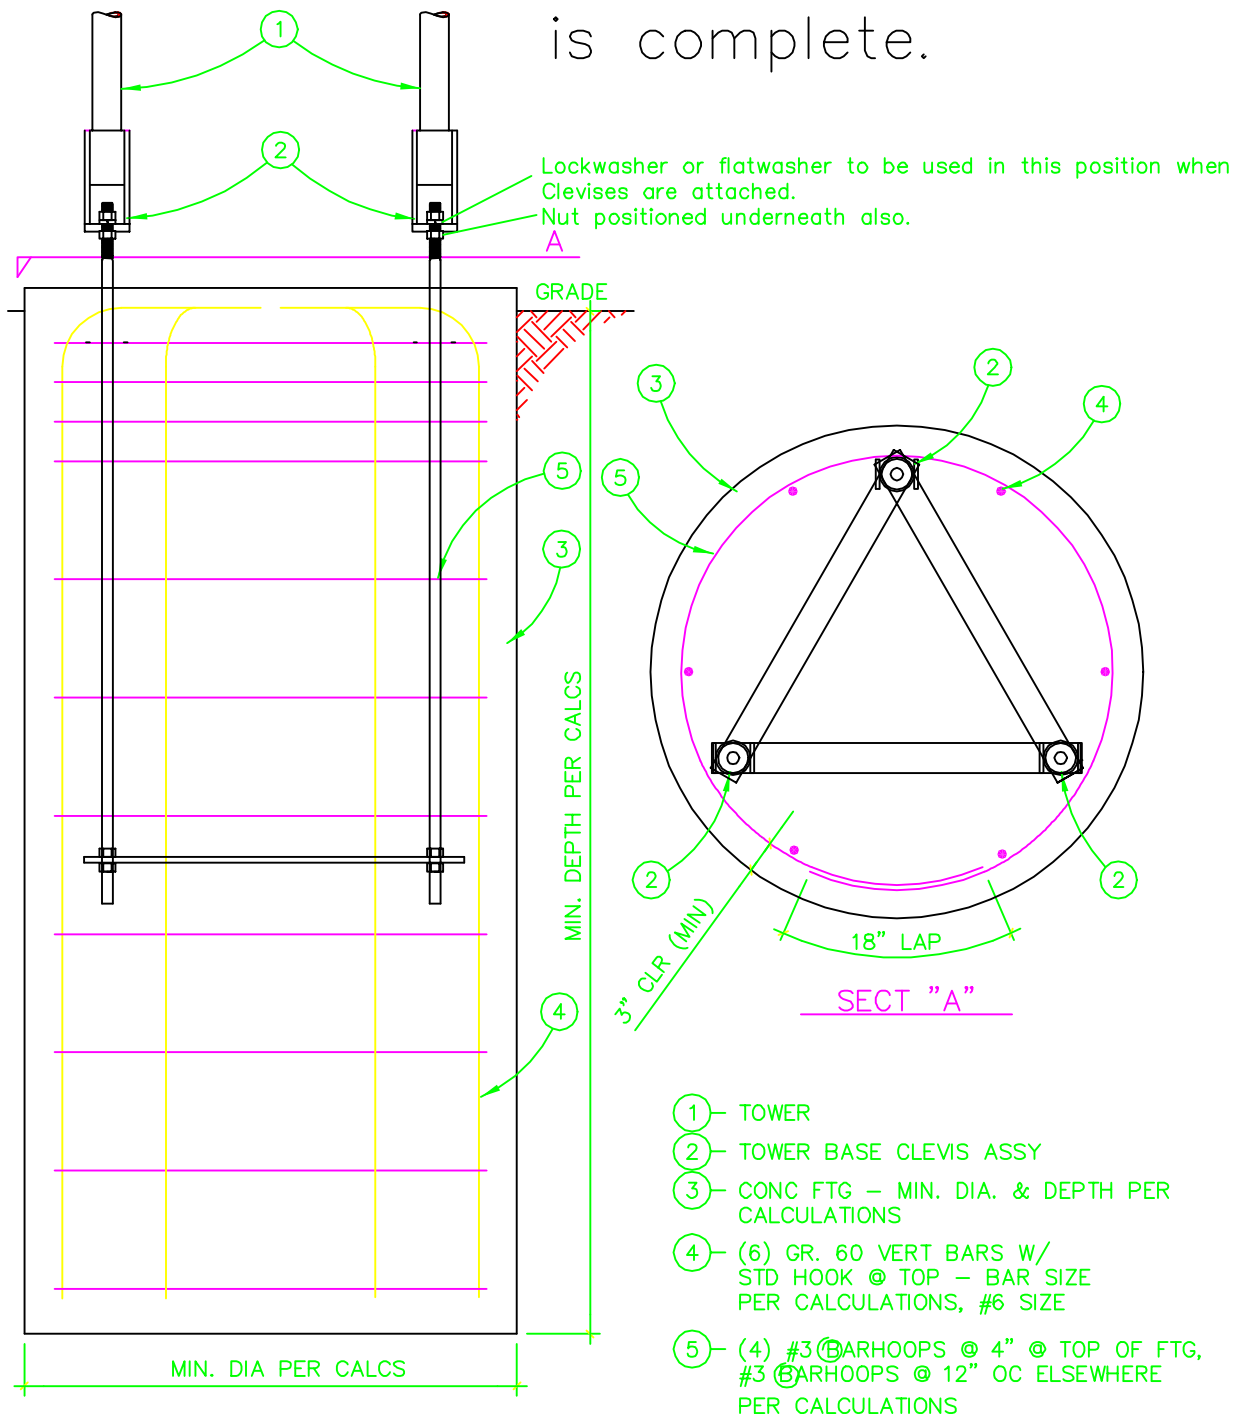

DETAIL - TYP CONCRETE TOWER FOOTING

SCALE: NONE