


NO.	DESCRIPTION	DATE

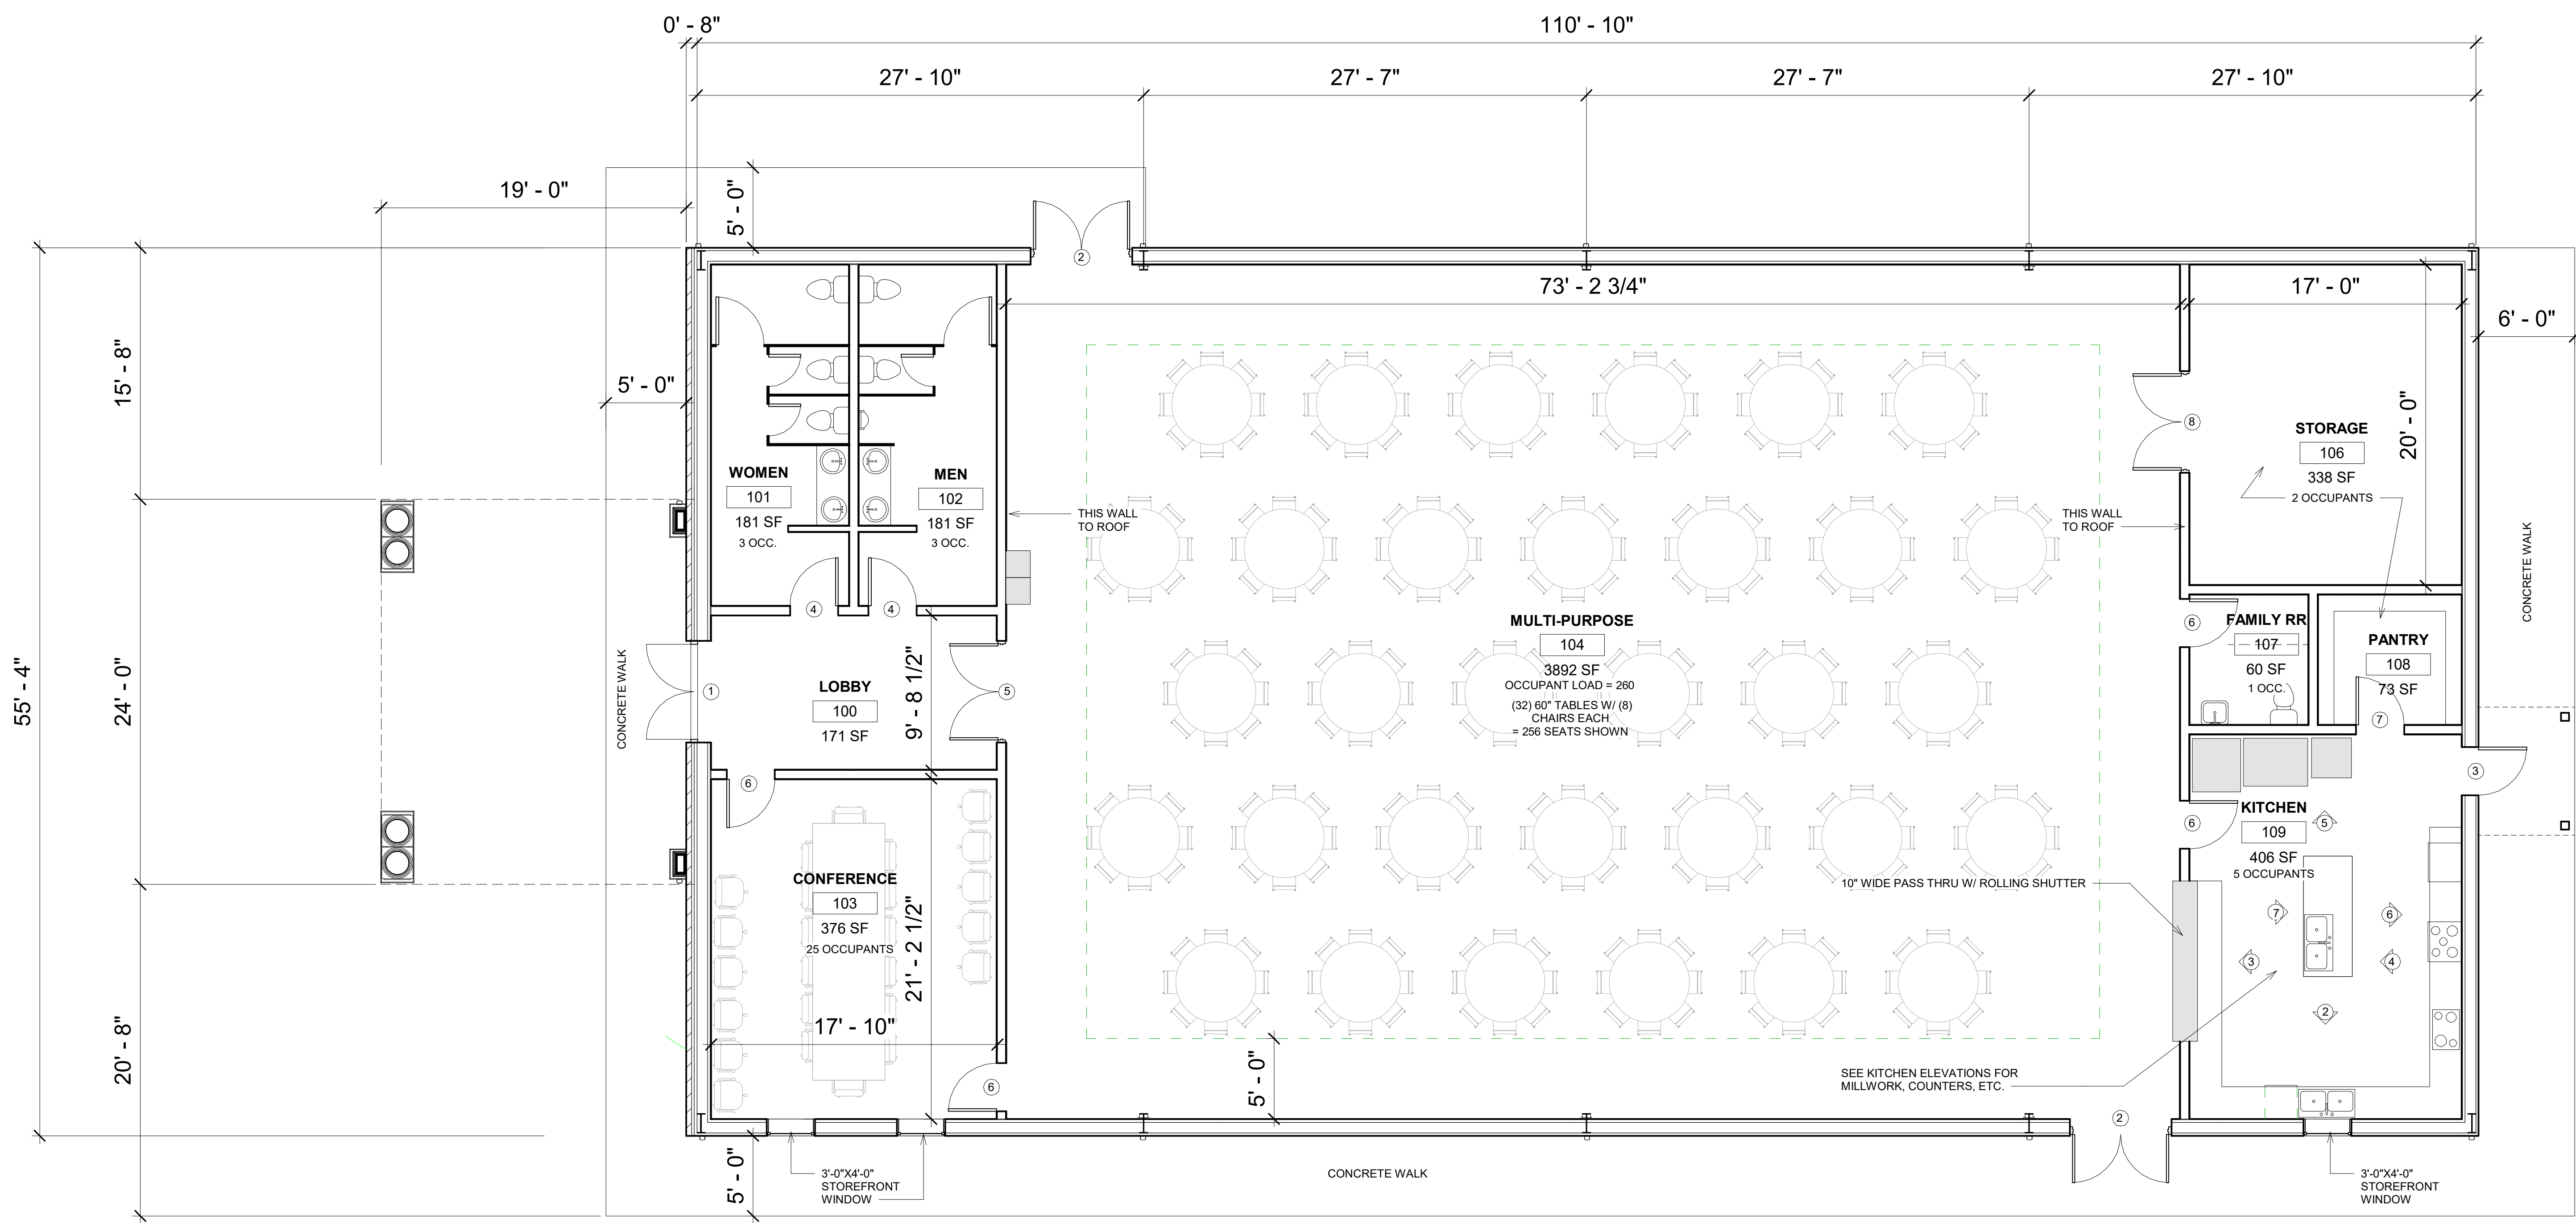


1 FLOOR PLAN  
3/16" = 1'-0"

6,050 SF  
OCCUPANT LOAD: 299

FELLOWSHIP HALL  
NEILL'S CREEK BAPTIST CHURCH  
ANGIER, NORTH CAROLINA

919-550-7717  
TONY@TONYJOHNSONARCHITECT.COM  
104 N. LOMBARD ST.  
CLAYTON, NC 27520  
TONYJOHNSONARCHITECT.COM

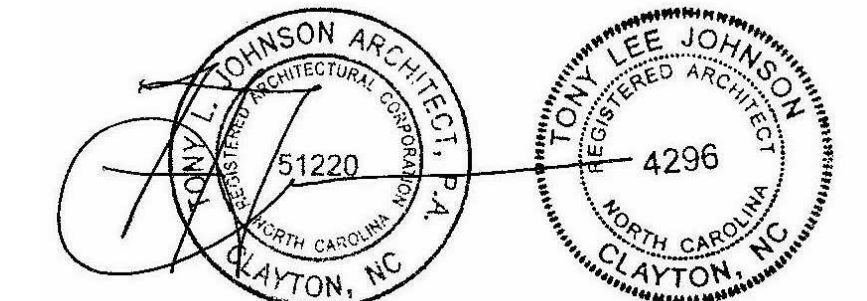

PRELIMINARY-NOT FOR CONSTRUCTION

DATE
SHEET
A-2