


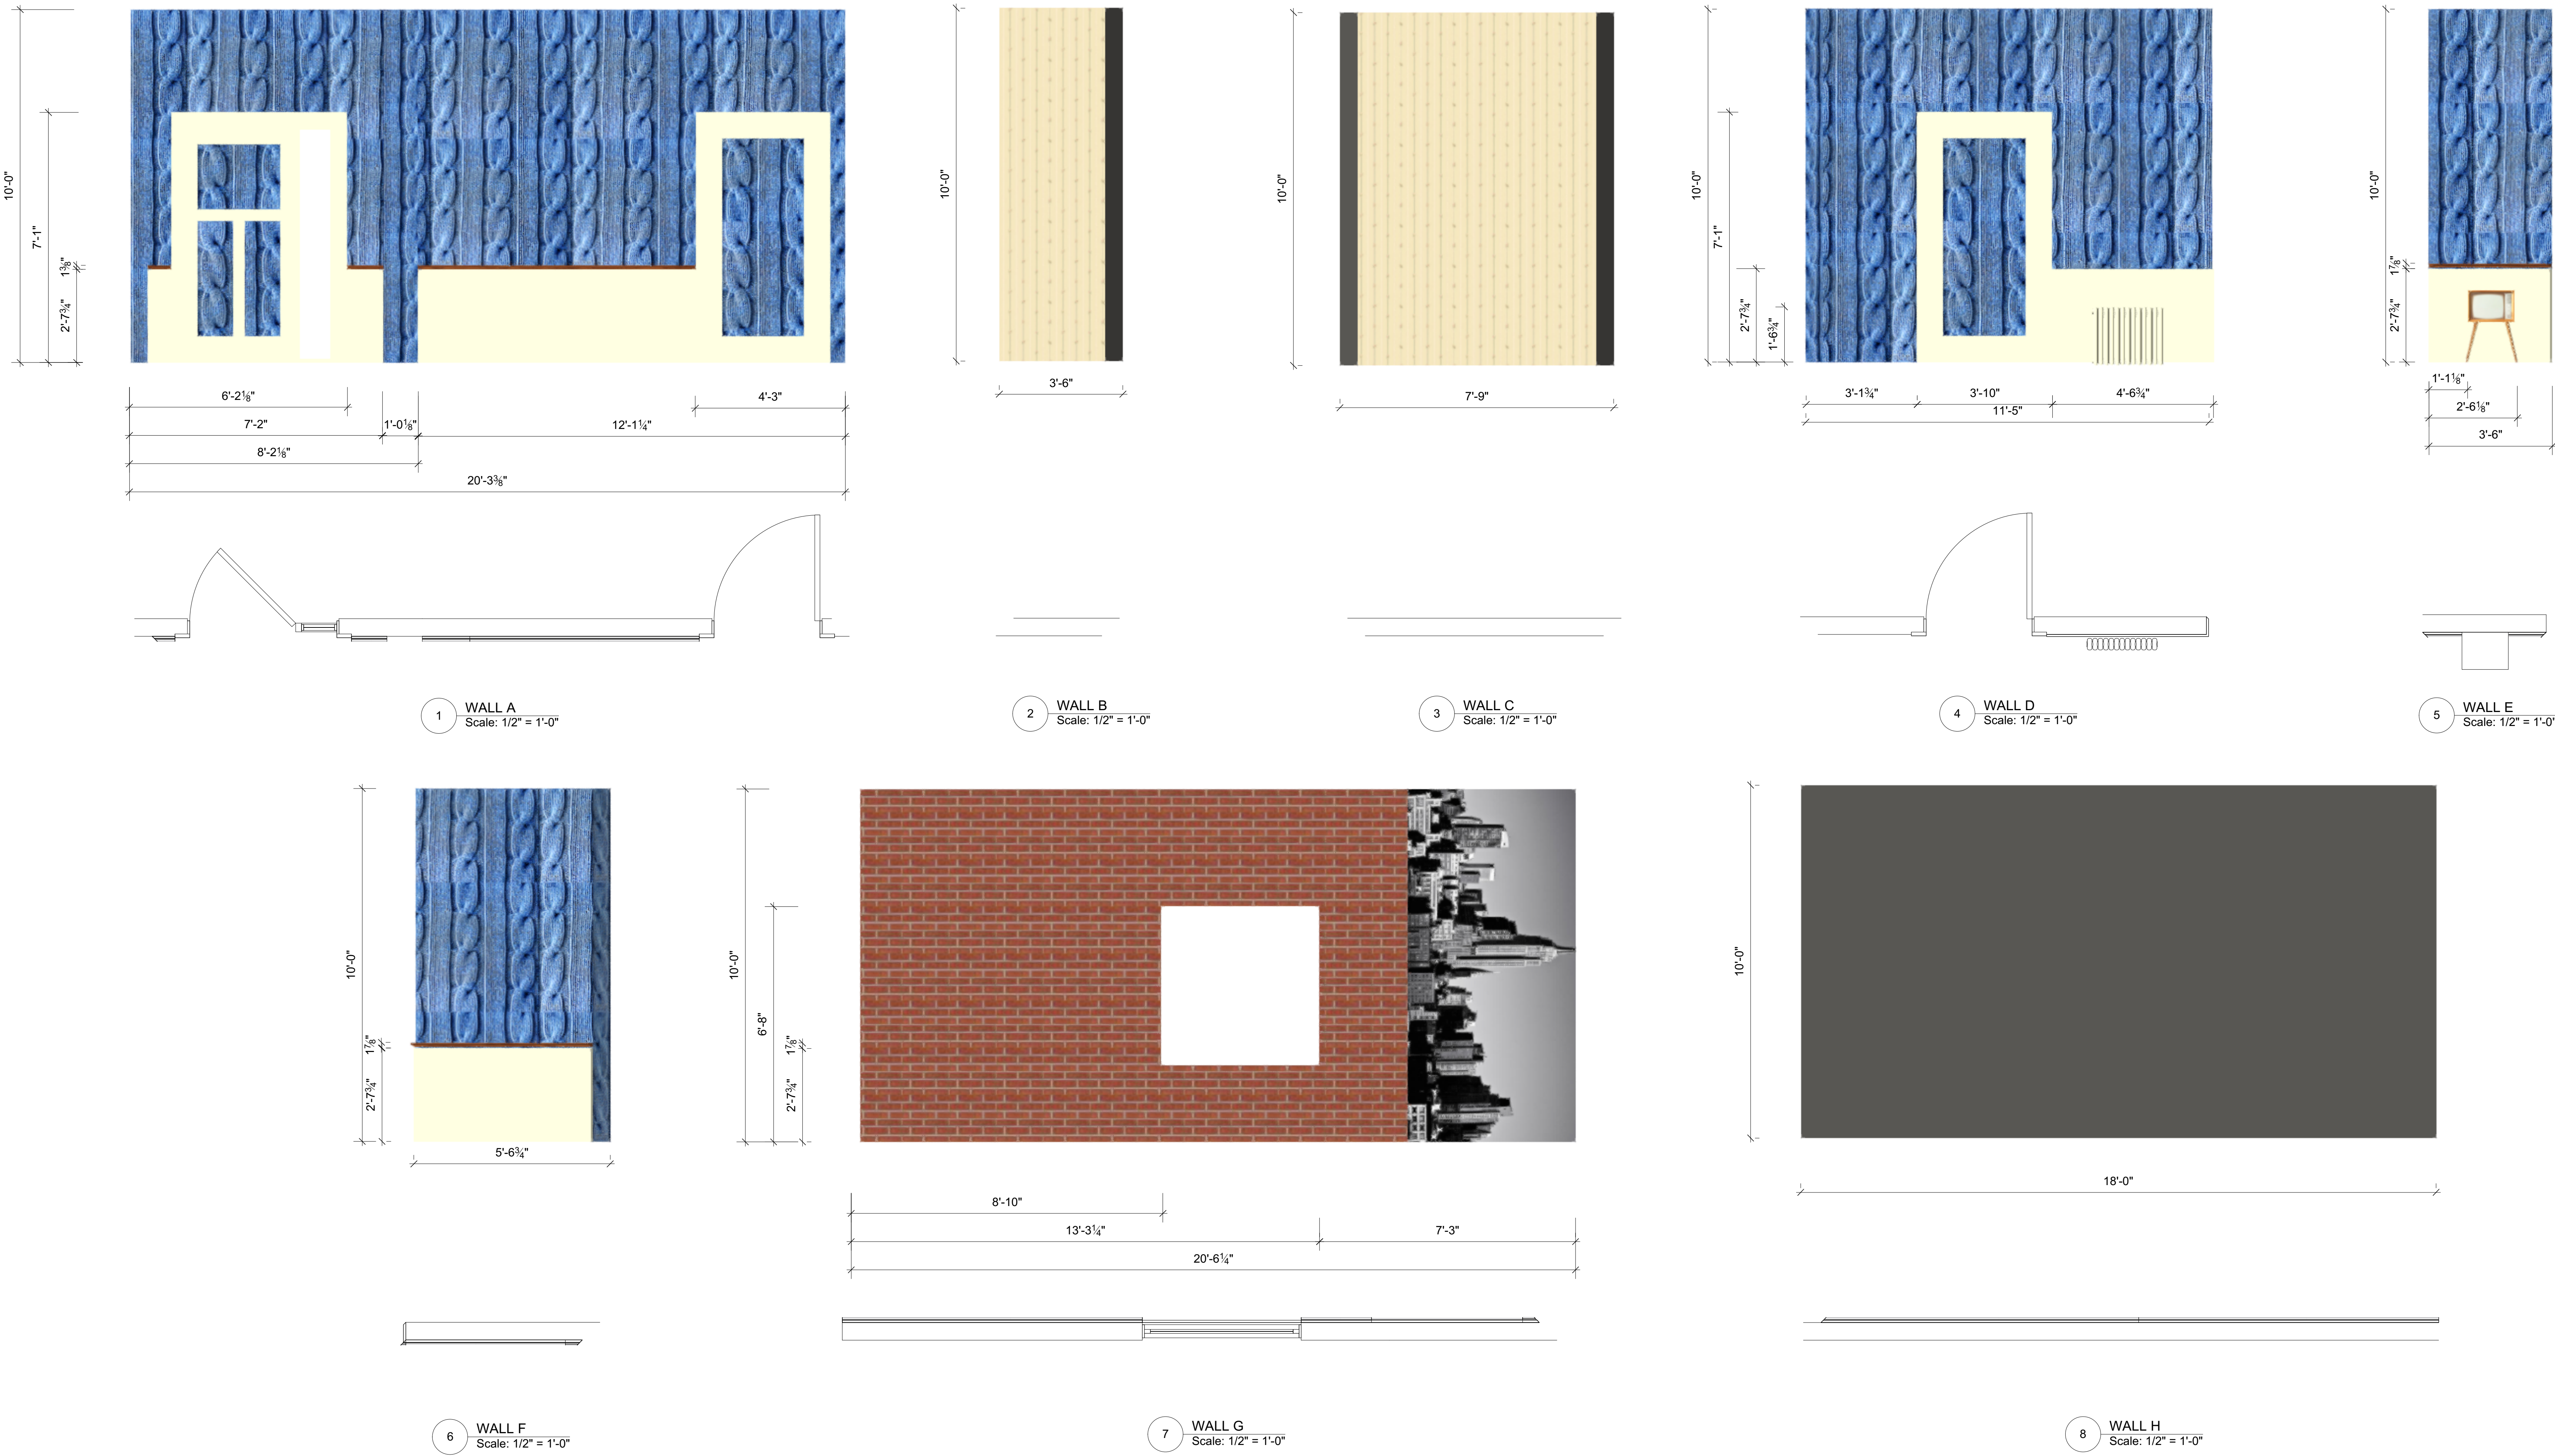

TAYLOR
SWIFT

"WE ARE NEVER GETTING BACK TOGETHER"

RUTGERS UNIVERSITY

VECTORWORKS
SPRING 2016

Fiona M. and Cassandra Z.

Date: 5/6/2016

Scale: 1/2" = 1'-0"

WALLS A - H

Revisions:

Notes:

Unless specified, all other floor treatments are flat black


Unless specified, all walls are 10'0" in height

Unless specified, all walls are 6" thick


Sheet Number

2 OF 5




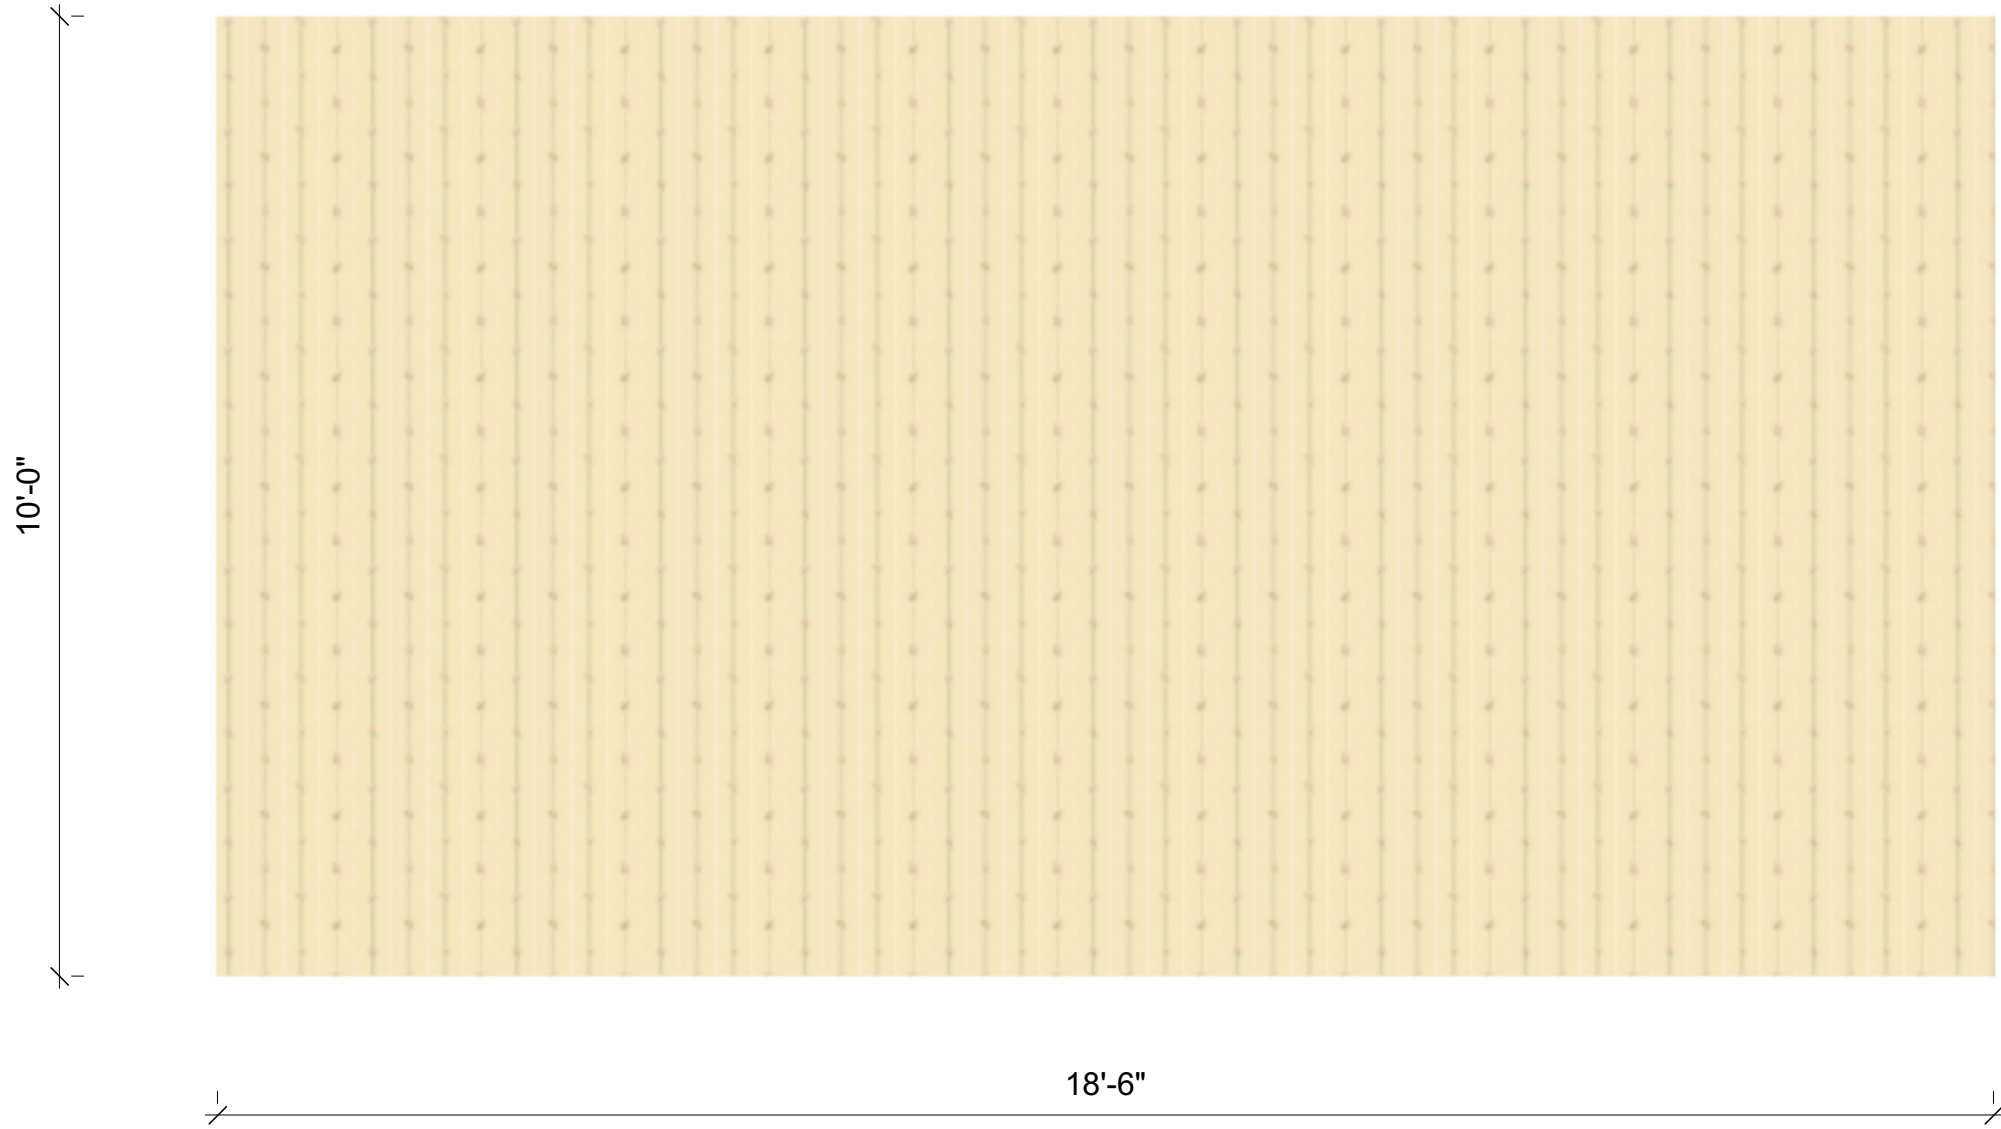

1 WALL I
Scale: 1/2" = 1'-0"

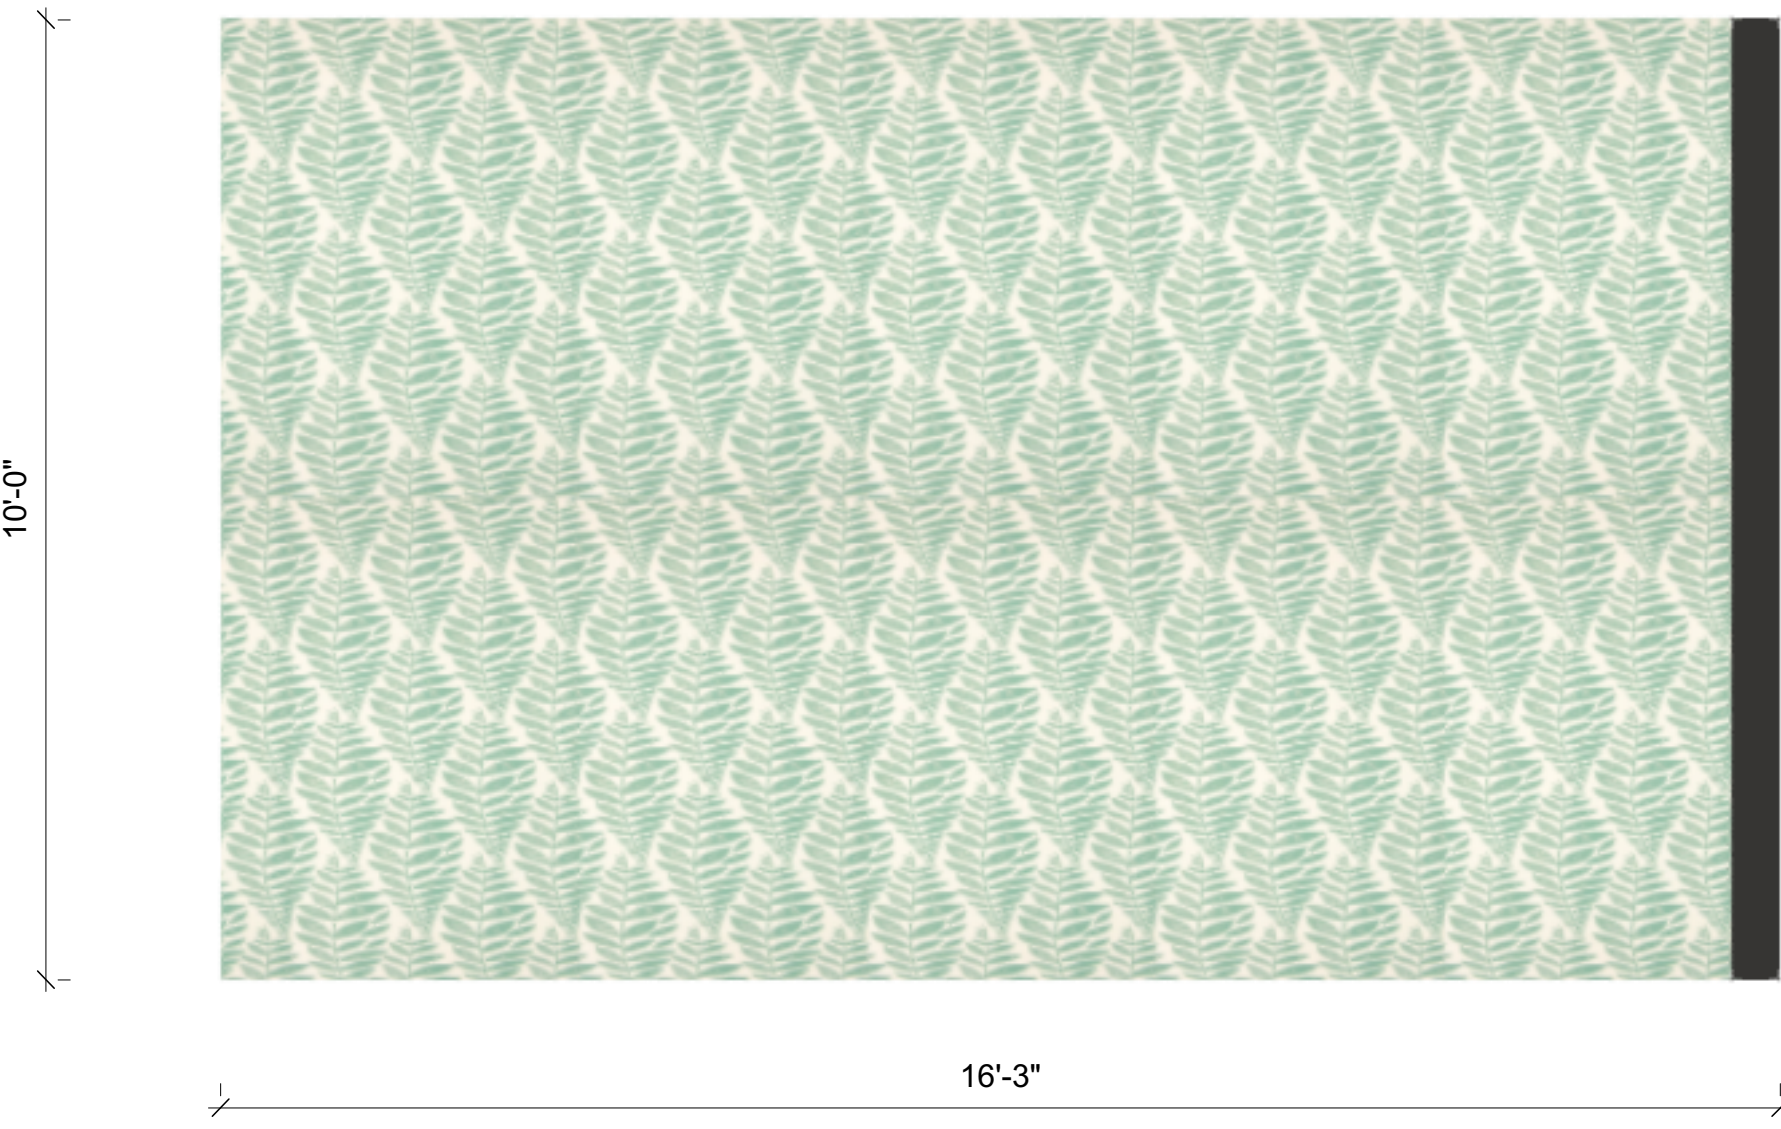

2 WALL J
Scale: 1/2" = 1'-0"

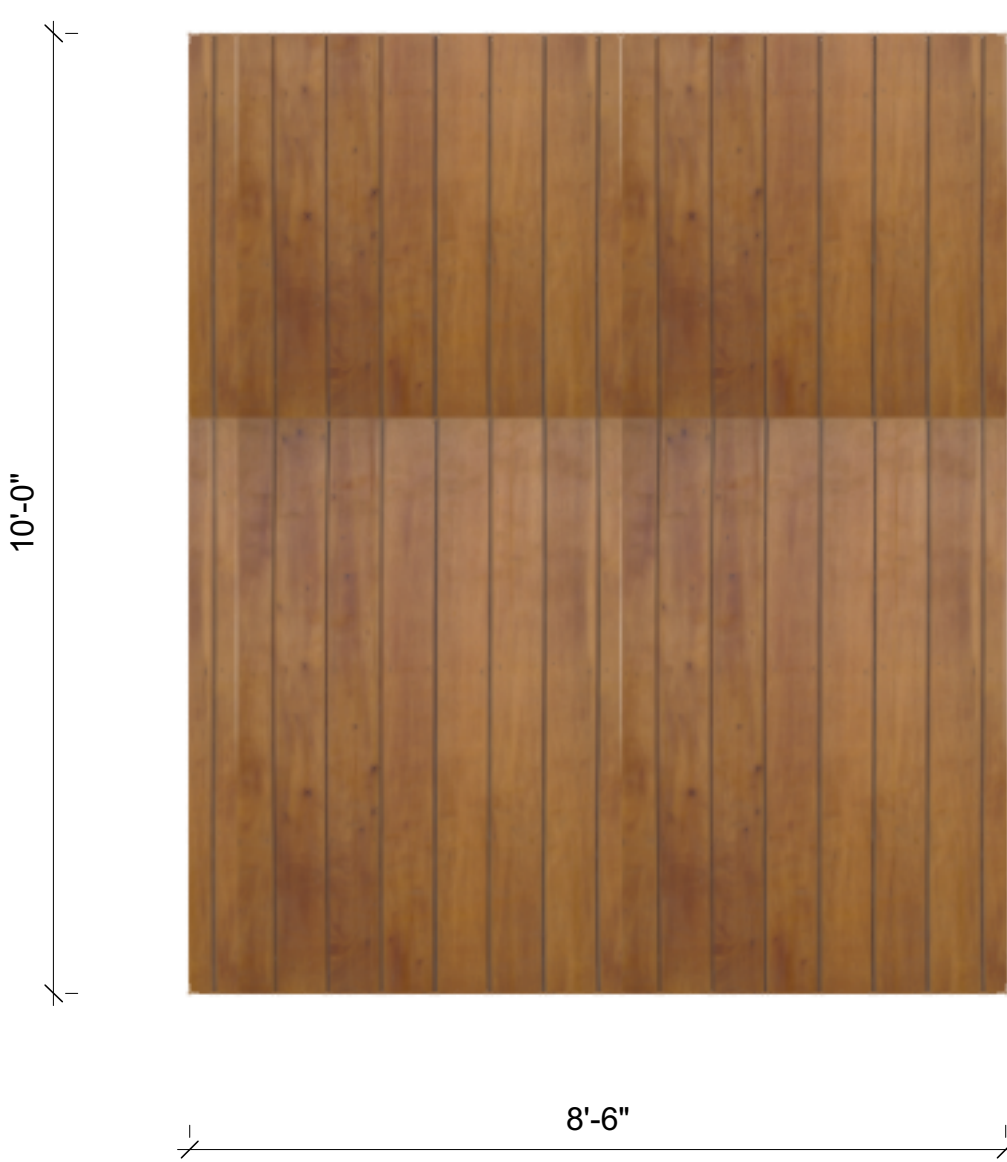


3 WALL K
Scale: 1/2" = 1'-0"



4 WALL L
Scale: 1/2" = 1'-0"



5 WALL M
Scale: 1/2" = 1'-0"

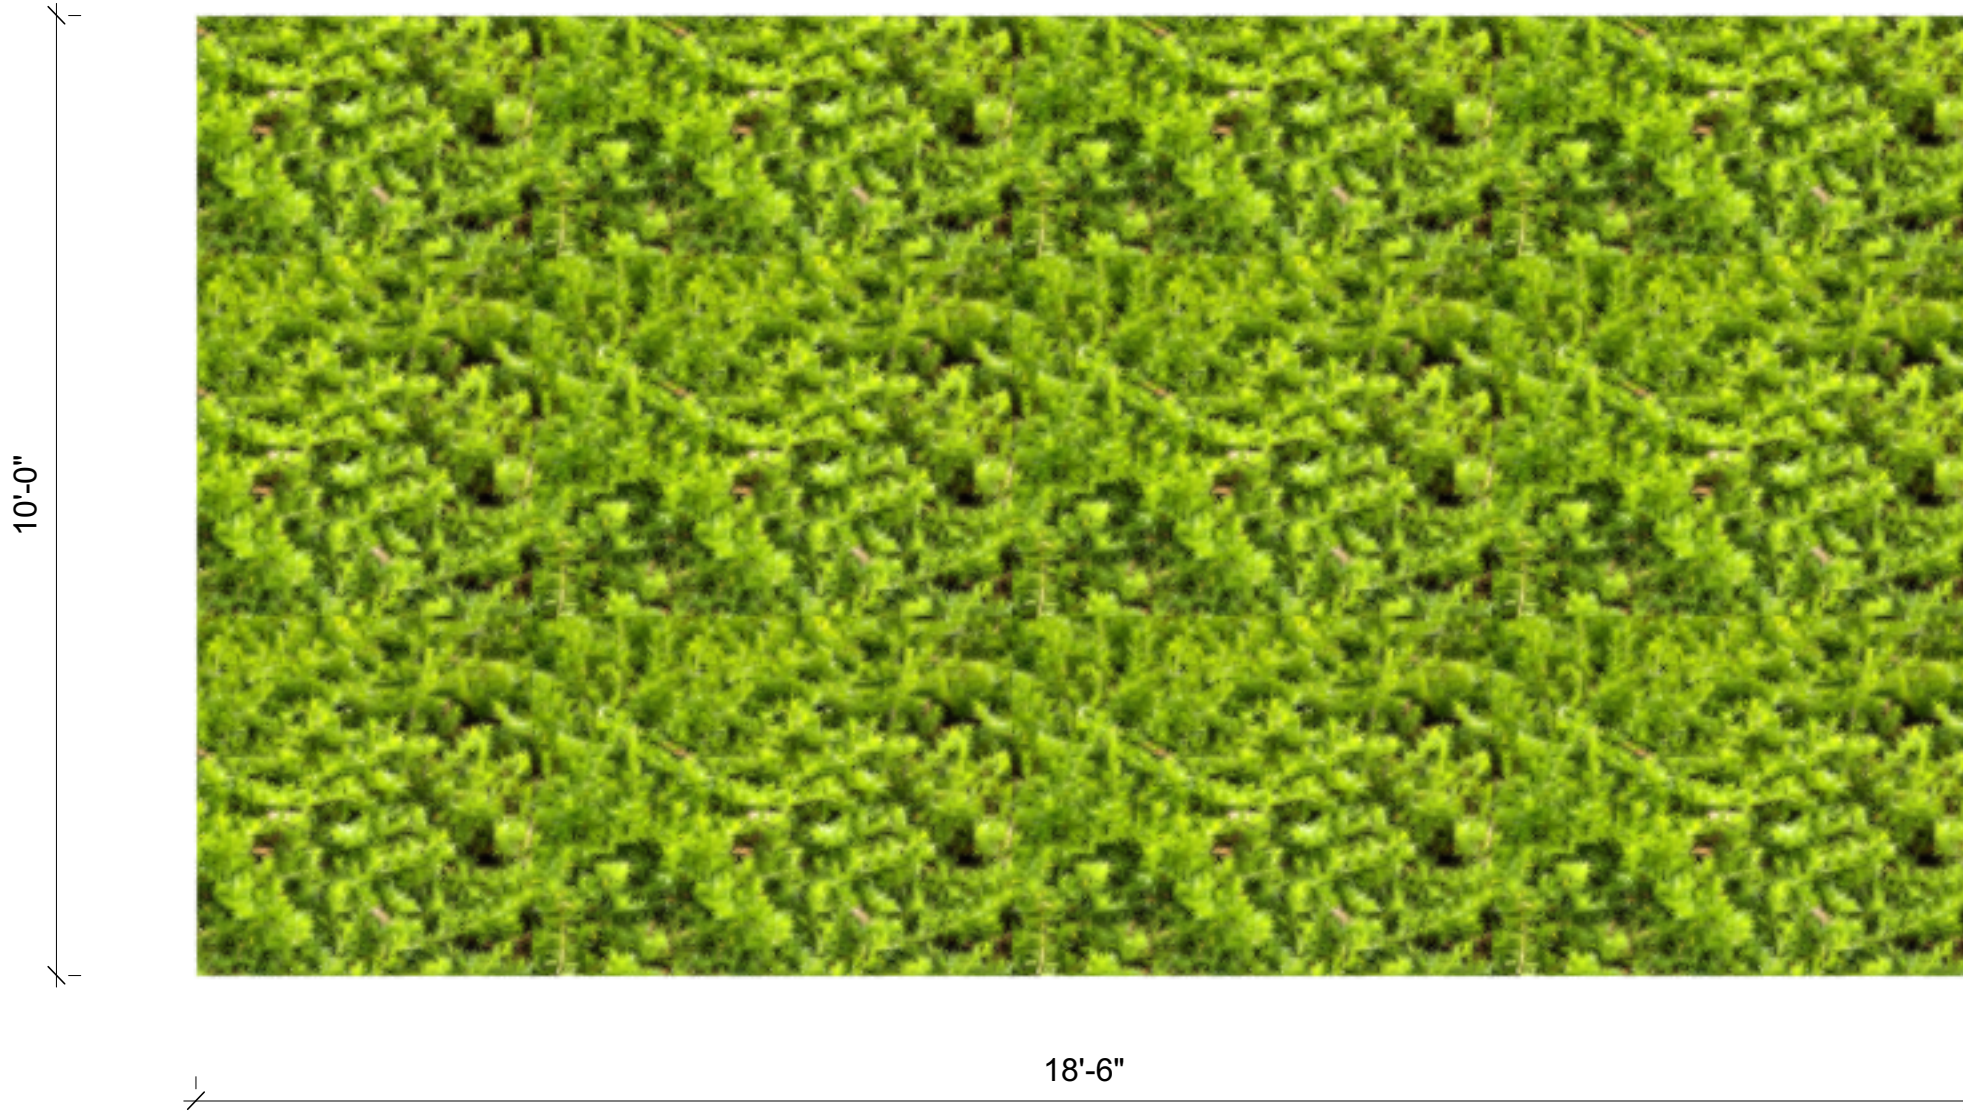

6 WALL N
Scale: 1/2" = 1'-0"

SCALE BAR:



TAYLOR
SWIFT

"WE ARE NEVER GETTING BACK TOGETHER"

RUTGERS UNIVERSITY

VECTORWORKS
SPRING 2016

Fiona M. and Cassandra Z.

Date: 5/6/2016

Scale: 1/2" = 1'-0"

WALLS I - N

Revisions:


Notes:

Unless specified, all other floor treatments are flat black

Unless specified, all walls are 10'0" in height
Unless specified, all walls are 6" thick

Sheet Number

3
OF
5

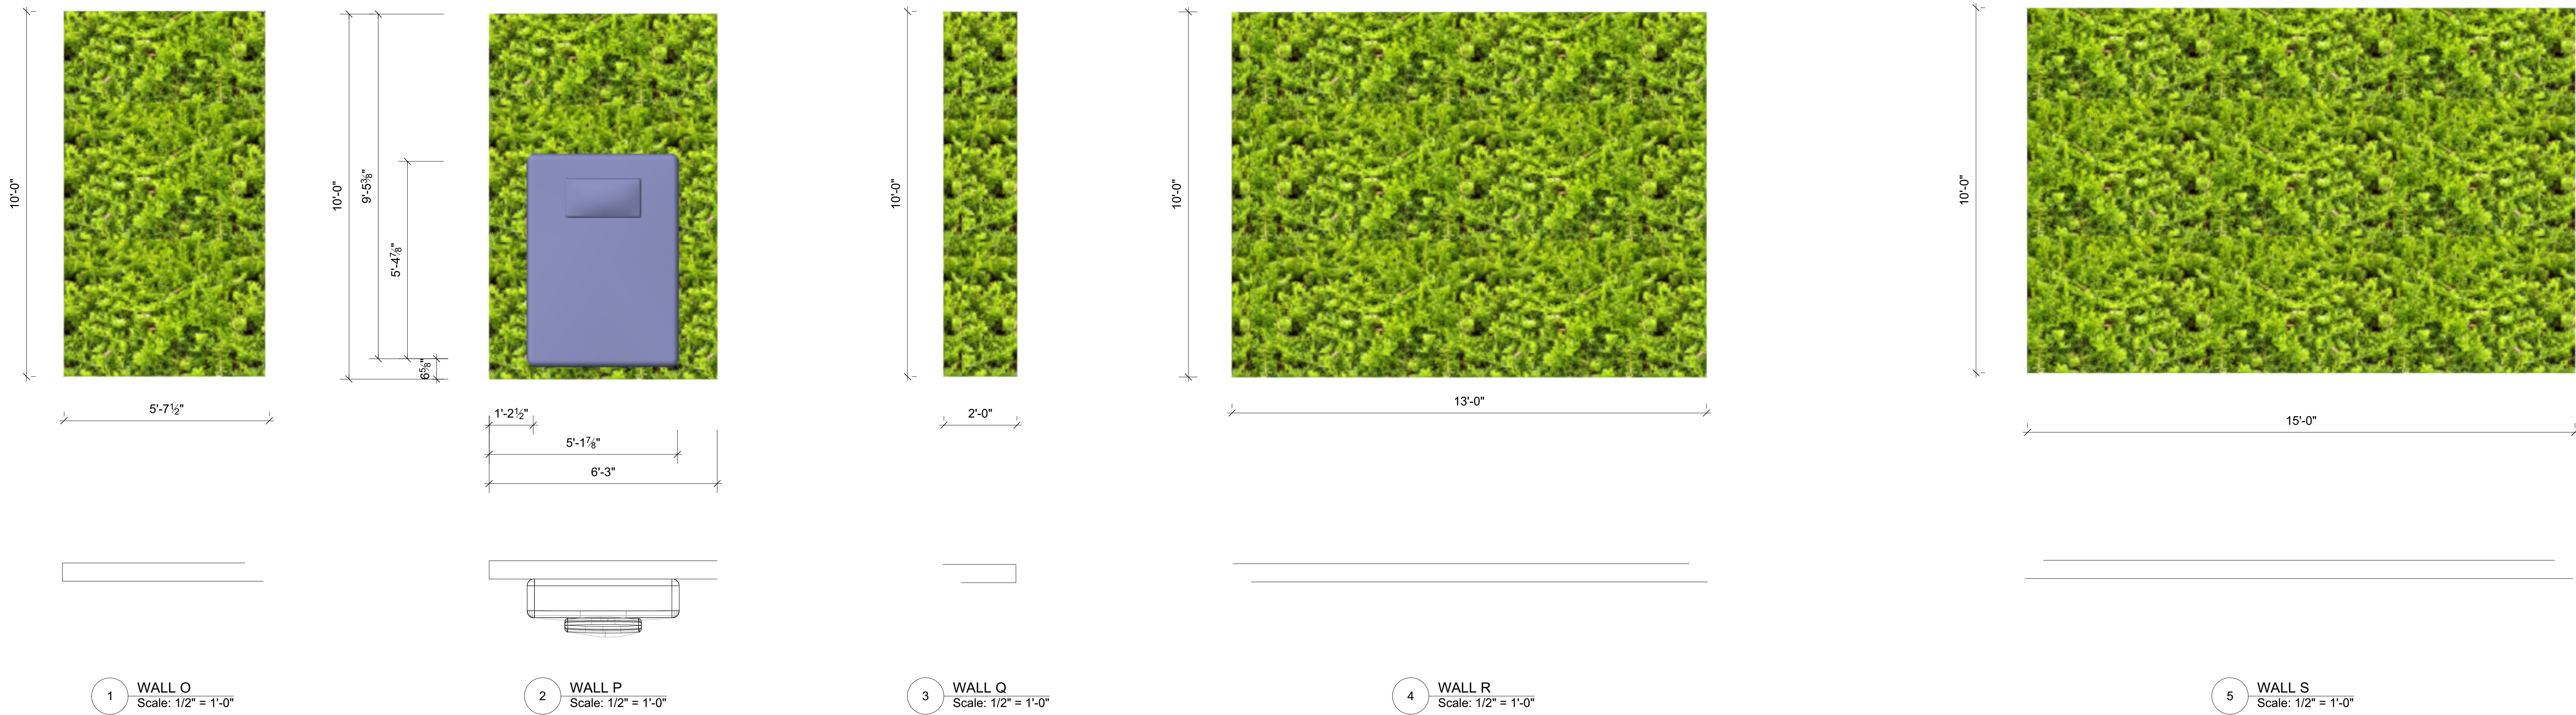

TAYLOR
SWIFT

"WE ARE NEVER GETTING BACK TOGETHER"

RUTGERS UNIVERSITY

VECTORWORKS
SPRING 2016

Fiona M. and Cassandra Z.

Date: 5/6/2016

Scale: 1/2" = 1'-0"

WALLS O - U

Revisions:

Notes:

Unless specified, all other floor treatments are flat black

Unless specified, all walls are 10'0" in height
Unless specified, all walls are 6" thick.

Sheet Number

4

OF

5