


TIPPECANOE COUNTY, INDIANA
PART OF NE 1/4, SECTION 15, TOWNSHIP 22 NORTH, RANGE 4 WEST
16EA TOWNSHIP, TIPPECANOE COUNTY, INDIANA

PART OF NE 1/4, SECTION 15, TOWNSHIP 22 NORTH, RANGE
16E TOWNSHIP, TIPPECANOE COUNTY, INDIANA


TAX KEY NO. 146-05300-0038
146-05300-0049

BENJAMIN CROSSING PD
SECTION ONE
TIPPECANOE COUNTY, INDIANA
C.P. MORGAN COMMUNITIES, L.P.
501 E. CARMEL DRIVE, SUITE E-300, CARMEL, IN 46032

PROJECT NO.	4185.001	DESIGNED BY	DLG
DATE	01-17-03	BY	JEP
10 SHEET			
FINAL PLAN			
SHEET NO. 10 PROJECT NO. 4185.001 DRAWING NO. 10			

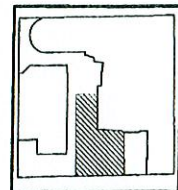


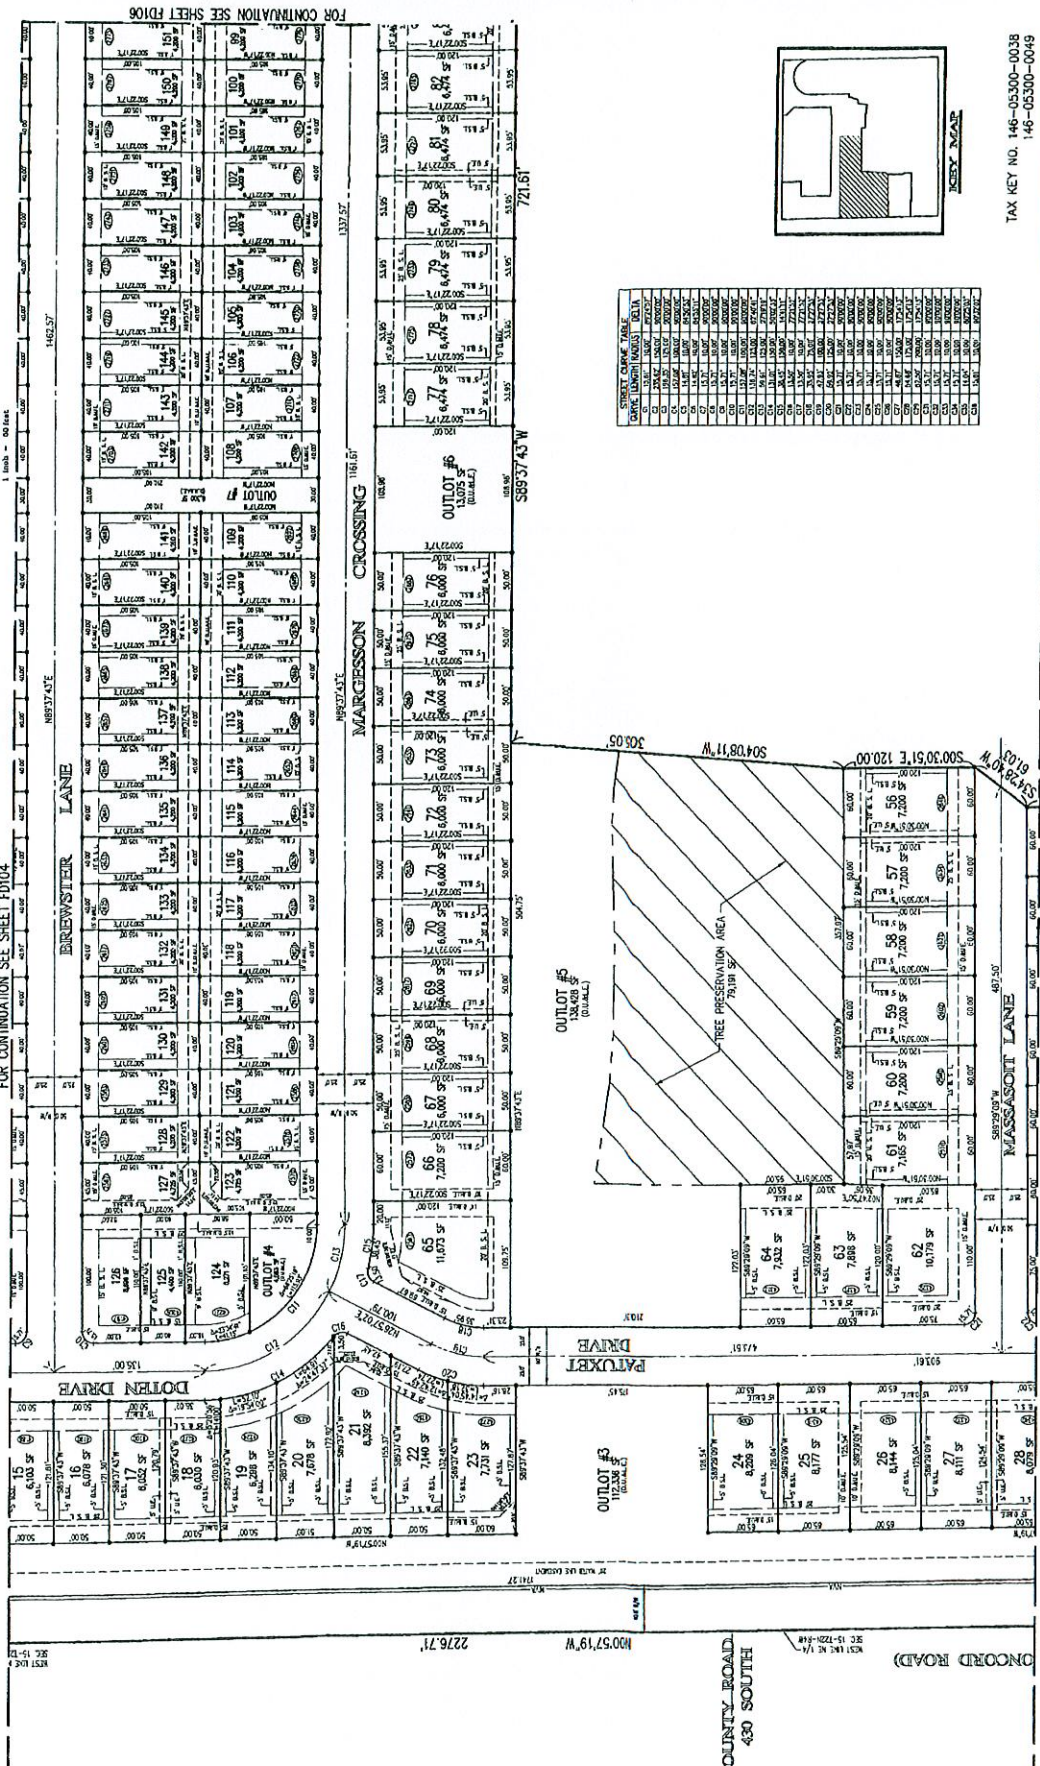



FINAL PLAT FOR BENJAMIN CROSSING PLANNED DEVELOPMENT SECTION 1 TIPECAHOE COUNTY, INDIANA

PART OF NE 1/4, SECTION 15, TOWNSHIP 22 NORTH, RANGE 4 WEST
BEN TOWNSHIP, TIPECAHOE COUNTY, INDIANA

- LEGEND**
- DUAL: DRAINAGE AND UTILITY EASEMENT
 - DUAL: DRAINAGE, UTILITY AND ACCESS EASEMENT
 - U/E: UTILITY EASEMENT
 - DUAL: DRAINAGE, UTILITY AND LANDSCAPE EASEMENT
 - B.S.L.: BUILDING SETBACK LINE
 - EASEMENT LINE
 - NVA: NO VEHICULAR ACCESS
 - STREET ADDRESS
 - S/PT: SEPARATE WITH YELLOW PLASTIC CAP STAMPED, CONSIDERED FROM #0001



NOTE

THE EXISTING INFORMATION SHOWN HEREON IS BASED UPON A BOUNDARY SURVEY CONDUCTED BY THE ENGINEER, INDIANA, IN THE OFFICE OF THE ENGINEER, INDIANA.

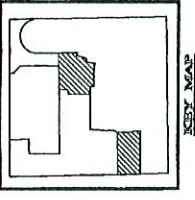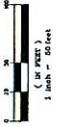



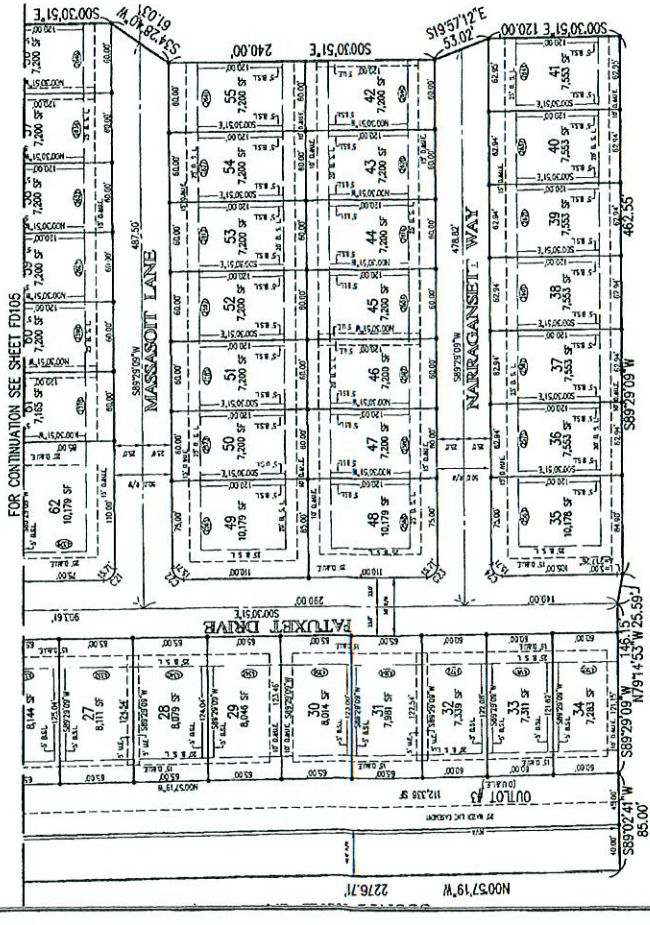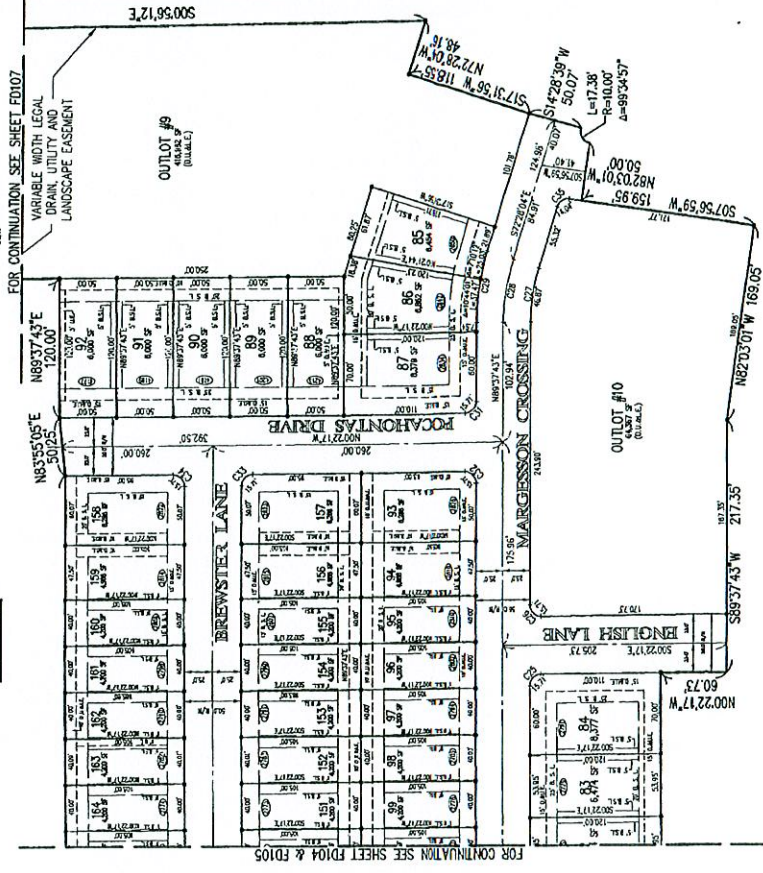

Schneider

THE SCHNEIDER CORPORATION
3725 River Drive
Indianapolis, IN 46226-4400
Telephone: 763.4463.6811
Fax: 763.4463.6812
www.schneidercorp.com

Architectural
Civil Engineering
Geotechnical Engineering
Mechanical Engineering
Electrical Engineering
Interior Design
Landscape Architecture
Transportation Engineering

**BENJAMIN CROSSING PD
SECTION ONE**

TIPECAHOE COUNTY, INDIANA


C. P. MORGAN COMMUNITIES, L.P.
SOL. E. CARLISLE DRIVE, SUITE E-300, CARMEL, IN 46032

FD106


DATE: 01-17-03
DRAWN BY: JUC
CHECKED BY: JUC
FINAL PLAT

PROJECT NO.: 146-05300-0038
TAX KEY NO.: 146-05300-0049


FINAL PLAT FOR **BENJAMIN CROSSING** **PLANNED DEVELOPMENT** **SECTION 1** **TIPPECANOE COUNTY, INDIANA** PART OF NE 1/4, SECTION 15, TOWNSHIP 22 NORTH, RANGE 4 WEST NEA TOWNSHIP, TIPPECANOE COUNTY, INDIANA

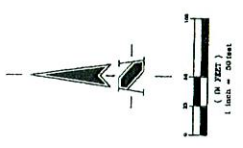

- LEGEND**
- DRAINAGE AND UTILITY EASEMENT
 - DRAINAGE, UTILITY AND ACCESS EASEMENT
 - UTILITY EASEMENT
 - DRAINAGE, UTILITY AND LANDSCAPE EASEMENT
 - DRAINAGE, UTILITY AND LANDSCAPE EASEMENT
 - BOUNDARY SETBACK LINE
 - EASEMENT LINE
 - N/A NO VENDOR ACCESS
 - STREET ADDRESS
 - 5/8" REBAR WITH YELLOW PLASTIC CAP STAMPED, SCHNEIDER FROM 8000' SET.

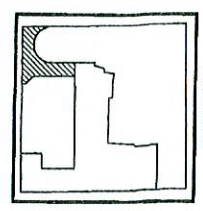

NOTE
 THE BOUNDARY INFORMATION SHOWN HEREON IS BASED UPON A SURVEY MADE BY THE SURVEYOR IN THE OFFICE OF THE RECORDER OF TIPPECANOE COUNTY, INDIANA.

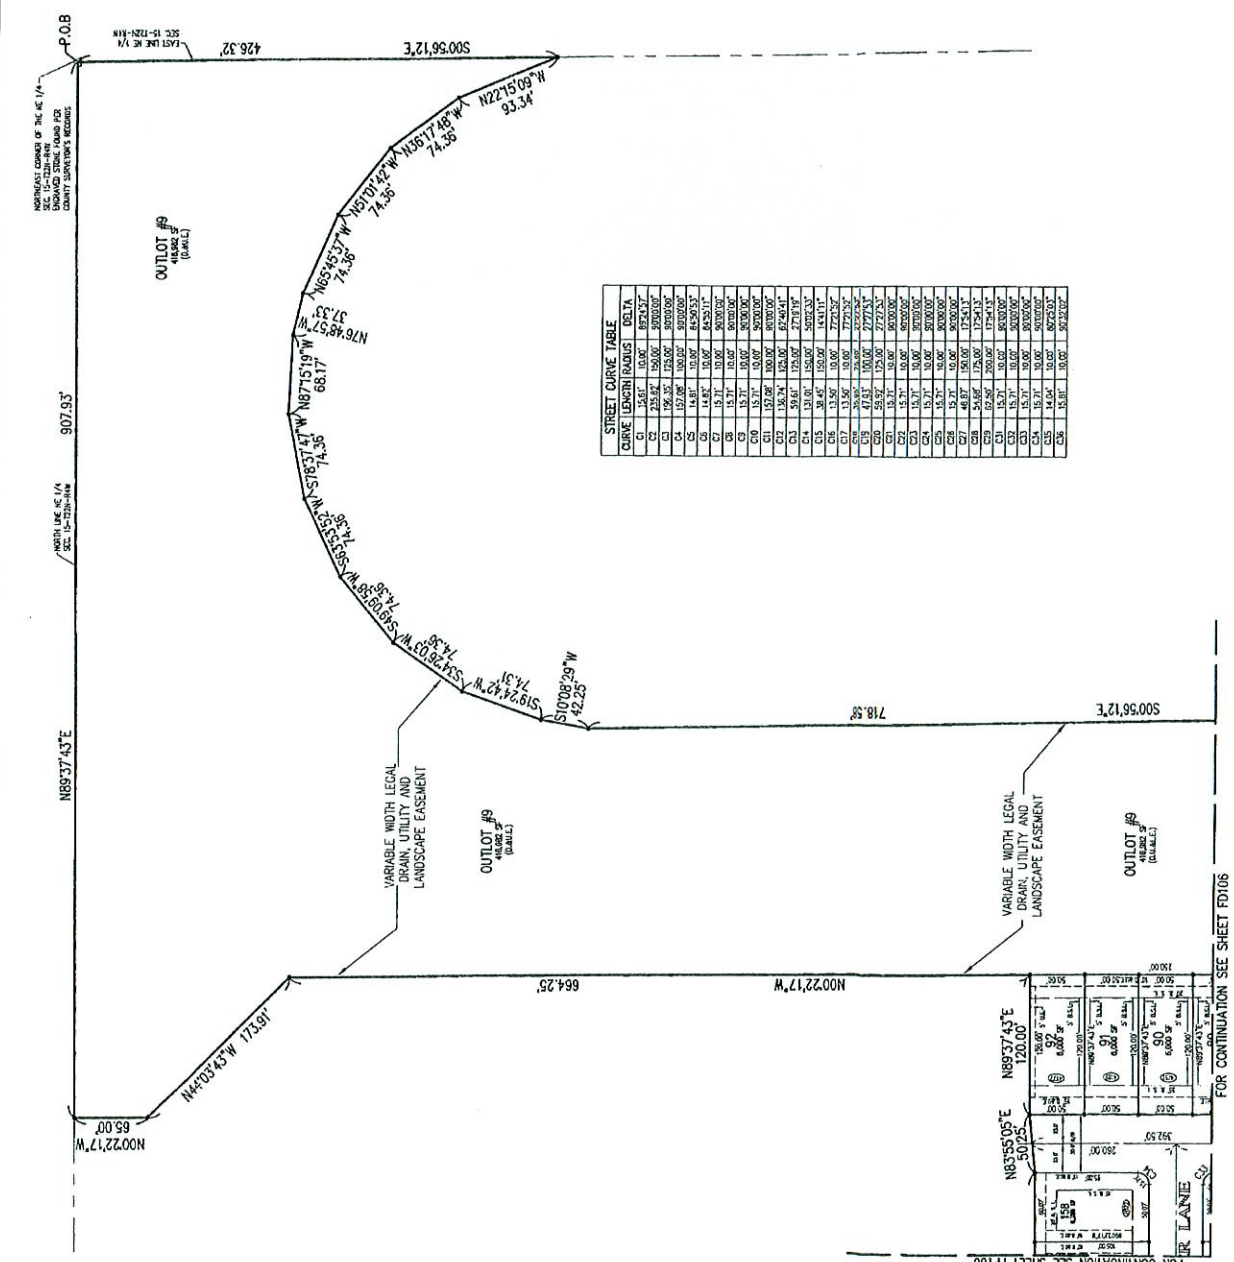

STREET CURVE TABLE

FINAL PLAT

DATE: 01-17-03
 DRAWN BY: BLO
 CHECKED BY: BLO
 SCALE: 1\"/>

BENJAMIN CROSSING PD
SECTION ONE
 TIPPECANOE COUNTY, INDIANA
 C.P. MORGAN COMMUNITIES, L.P.
 301 E. CARMEL DRIVE, SUITE B-800, CARMEL, IN 46032

Schneider
 THE SCHNEIDER CORPORATION
 3725 Rome Drive
 Indianapolis, IN 46226
 Telephone: 765-446-6666
 Fax: 765-446-6667
 www.schneidercorp.com

Architecture
 Engineering
 Environmental Services
 Geotechnical Services
 Interior Design
 Landscape Architecture
 Planning
 Surveying
 Transportation Engineering

REVISIONS

NO.	DATE	DESCRIPTION
1	01-17-03	FINAL PLAT

FINAL PLAT FOR

**BENJAMIN CROSSING
PLANNED DEVELOPMENT
SECTION 2**


TIPPECANOE COUNTY, INDIANA
PART OF NE 1/4, SECTION 15, TOWNSHIP 22 NORTH, RANGE 4 WEST
"A" TOWNSHIP, TIPPECANOE COUNTY, INDIANA



NOTE
THE BENJAMIN CROSSING PLANNED DEVELOPMENT IS BASED UPON A SURVEY
IN THE OFFICE OF THE RECORDS OF TIPPECANOE COUNTY.

- LEGEND**
- D.M.E. DRAINAGE AND UTILITY EASEMENT
 - D.U.B.A.E. DRAINAGE, UTILITY AND ACCESS EASEMENT
 - U.E. UTILITY EASEMENT
 - D.U.A.E. DRAINAGE, UTILITY AND ACCESS EASEMENT
 - P.S.L. PAVED SIDEWALK
 - EASEMENT LINE
 - STREET ADDRESS

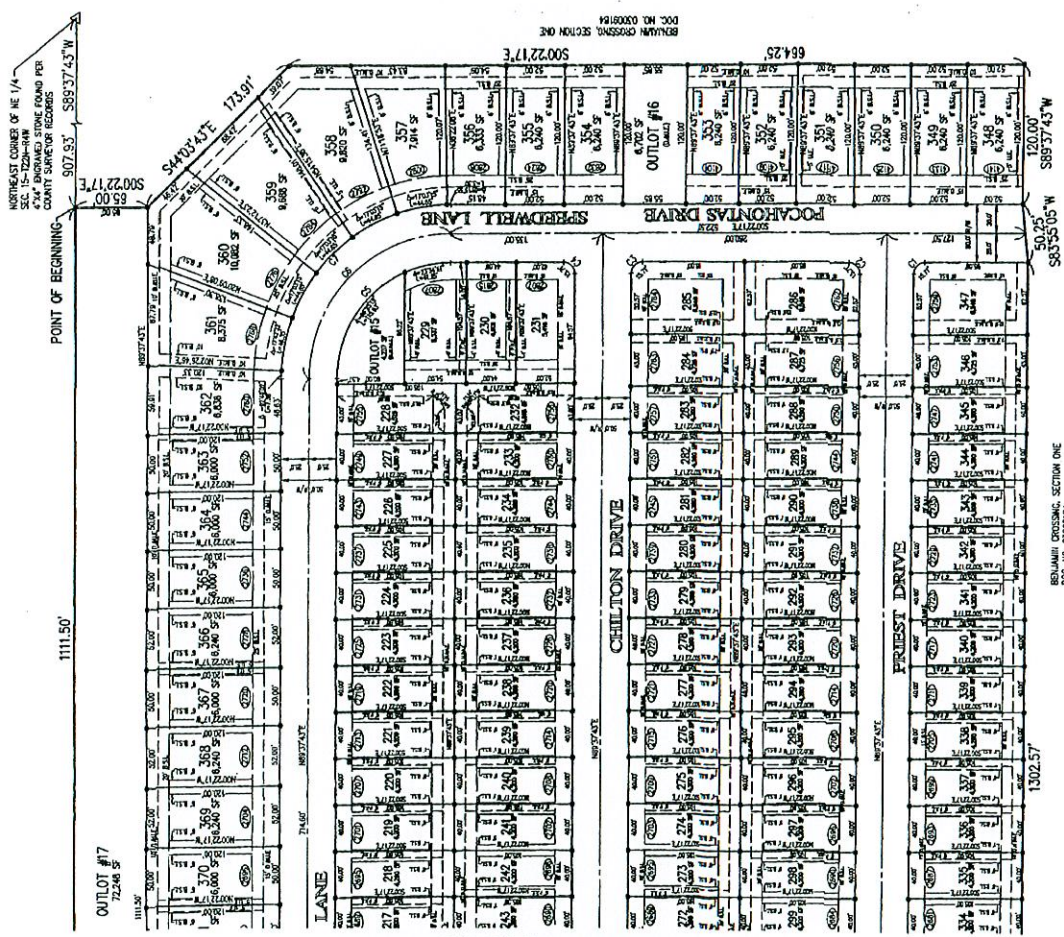

FOR CONTINUATION SEE SHEET PD103


Schneider
THE SCHNEIDER CORPORATION

Architectural
Civil Engineering
Construction Services
Environmental Services
Interior Design
Land Surveying
Transportation Engineering

**BENJAMIN CROSSING PD
SECTION TWO**
TIPPECANOE COUNTY, INDIANA
C.P. MORGAN COMMUNITIES, L.P.
301 E. CROWN DRIVE, SUITE 2-300, CARMEL, IN 46032

FINAL PLAT	
DATE	10/1/04
BY	DLG
CHECKED BY	DLG
APPROVED BY	DLG

TAX KEY NO. 146-05300-0753
146-05300-0751
146-05300-0720

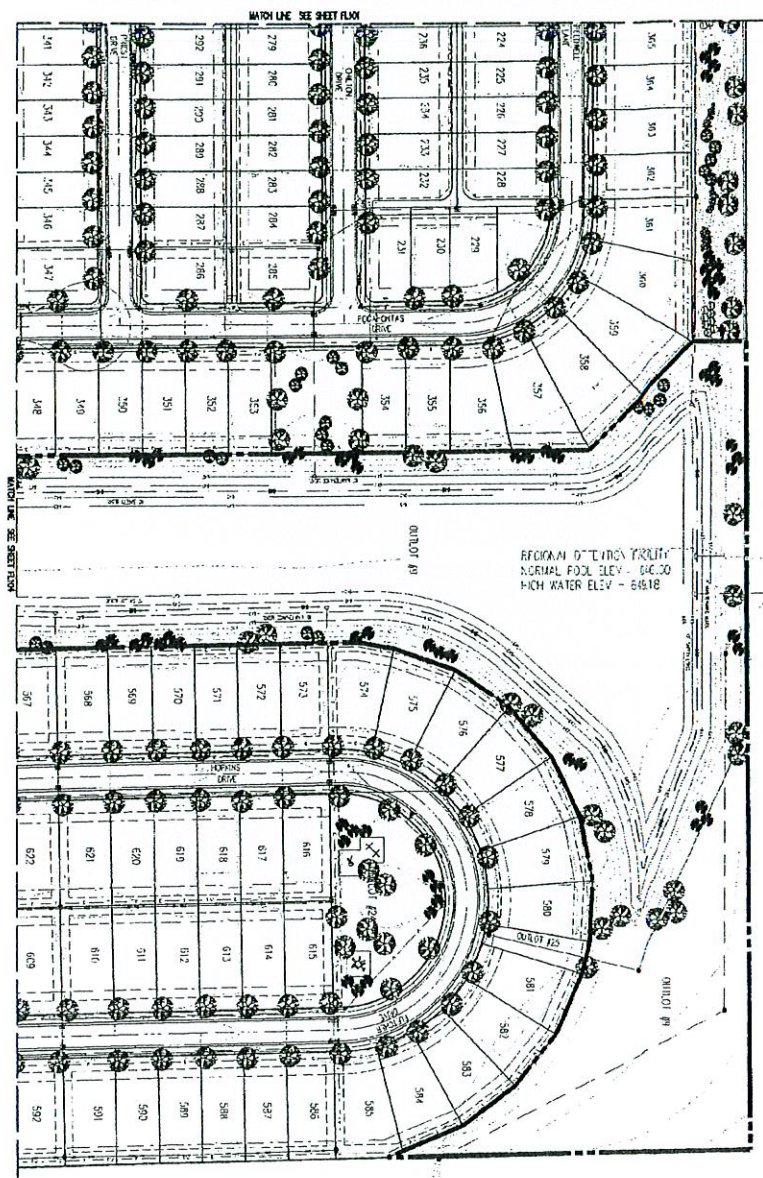


SEE SHEET FLYS FOR PLANTING LIST


- LEGEND**
- SURVEY POINT
 - EASEMENT
 - EASEMENT
 - EASEMENT





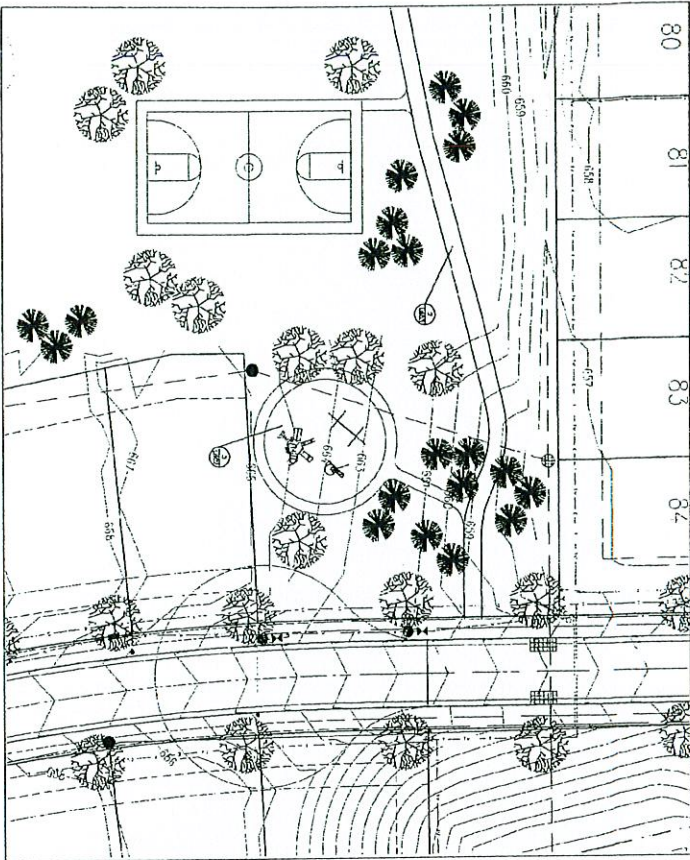


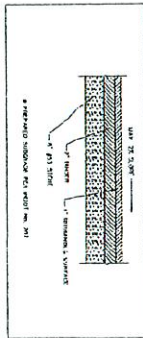

TRAIL CROSS SECTION

FL 803

BENJAMIN CROSSING PD
SECTION ONE



Benjamin Crossing
 Tippecanoe County, Indiana
 473-20-0000


MIRACLES
 18' x 14'
 10' x 10'











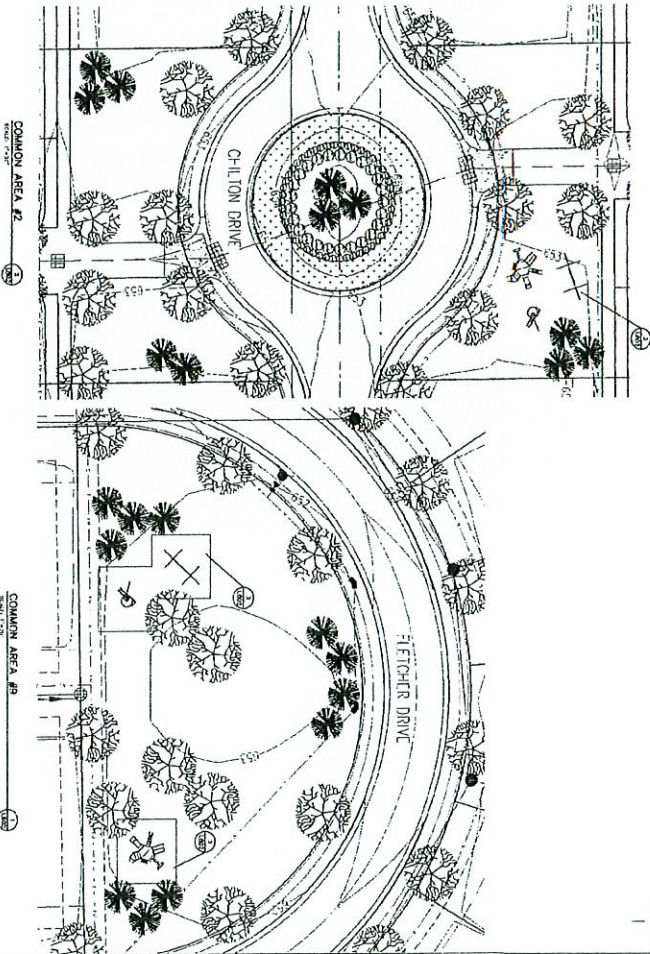

 Schneider THE SCHNEIDER CORPORATION 1000 N. STATE ST. INDIANAPOLIS, IN 46204-1111 TEL: 317.444.1111 FAX: 317.444.1112 WWW.SCHNEIDER.COM	BENJAMIN CROSSING PD SECTION ONE TIPPECANOE COUNTY, INDIANA C.P. 
--	---	--

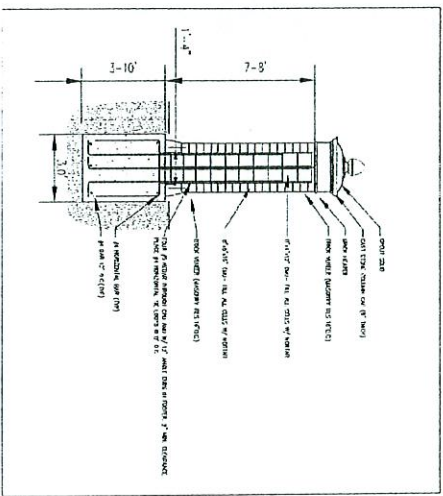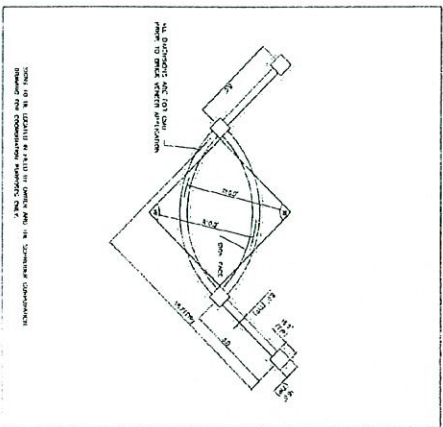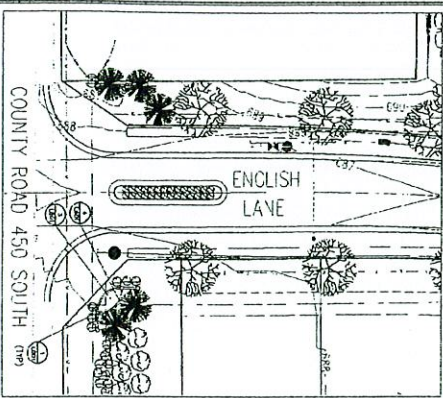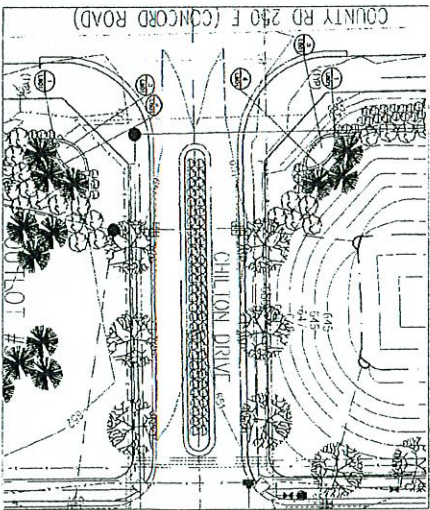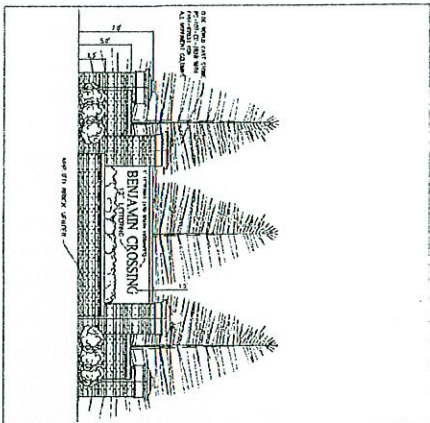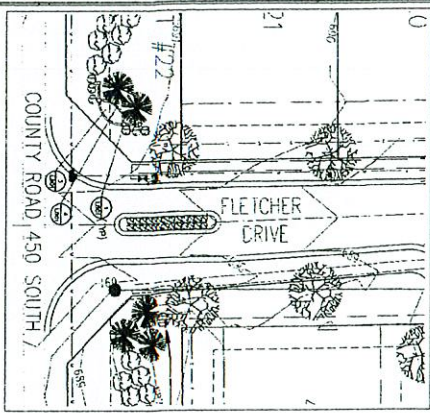




Schneider

**BENJAMIN CROSSING PD
SECTION ONE**
C.P. MORGAN COMMUNITIES, L.P.
301 E. CARROLL DRIVE, SUITE E-300, CARROLL, IN 45502

ITL 801

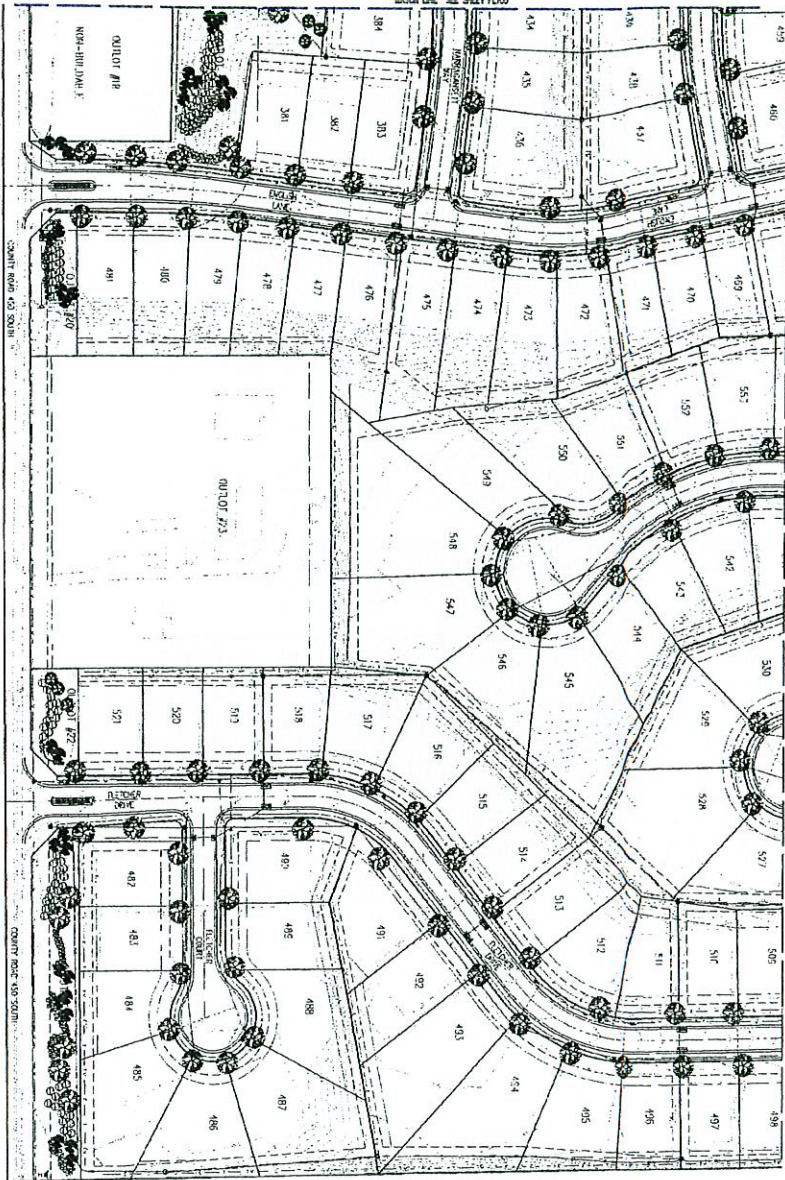

SEE SHEET 1000 FOR PLANTING LIST



	SCALE: 1" = 40'		

Benjamin Crossing HOA - Landscaping Species List

CANOPY TREES

BOTANICAL NAME	COMMON NAME	SIZE	COND.	REMARKS
Fraxinus americana "Autumn Purple"	Autumn Purple White Ash	1.5"	B&B	
Acer rubrum "Autumn Flame"	Autumn Flame Red Maple	1.5"	B&B	Male
Acer rubrum	Red Maple	1.5"	B&B	
Acer saccharum	Sugar Maple	1.5"	B&B	
Betula nigra	River Birch	6'	B&B	
Celtis occidentalis	Hackberry	1.5"	B&B	
Caryo ovata	Shagbark Hickory	1.5"	B&B	
Fraxinus americana	White Ash	1.5"	B&B	
Fagus grandifolia	American Beech	1.5"	B&B	
Ginkgo biloba	Ginkgo or Maidenhair Tree	1.5"	B&B	Male
Froxinus pennsylvanica "Marshall Seedless"	Marshall Seedless Green Ash	1.5"	B&B	
Quercus rubra	Northern Red Oak	20"	B&B	
Sassafras albidum	Sassafras	1.5"	B&B	
Gleditsia triacanthos "PNI 2835"	Shademaster Honeylocust	2.5"	B&B	

EVERGREENS

BOTANICAL NAME	COMMON NAME	SIZE	COND.	REMARKS
Tsuga canadensis	Canadian Hemlock	4'	B&B	
Pinus nigra	Austrian Pine	1.5"	B&B	
Pinus strobus	Eastern White Pine	5'	B&B	

FLOWERING TREES

BOTANICAL NAME	COMMON NAME	SIZE	COND.	REMARKS
Amelanchier canadensis	Shadblow Serviceberry	5'	B&B	
Amelanchier x grandiflora "Autumn Brilliance"	Autumn Brilliance Serviceberry	5'	B&B	
Cercis canadensis	Redbud	5'	B&B	
Cornus florida	Flowering Dogwood	1.5"	B&B	
Pyrus calleryana "Chanticleer"	Chanticleer Callery or Cleveland Select	1.5"	B&B	
Liriodendron tulipifera	Tulip Tree	1.5"	B&B	
Crataegus phoenopyrum	Washington Hawthorn	1.5"	B&B	Tree Form

SHUBS

BOTANICAL NAME	COMMON NAME	SIZE	COND.	REMARKS
Aesculus parviflora	Bottlebrush Buckeye	15"	No. 3 cont.	
Buxus micropylla koreana	Korean Boxwood	1.5"	No. 3 cont.	
Taxus x media "Ershzam"	Ershzam Yew	15"	B&B	
Fothergilla gardenii	Dwarf Fothergilla	18"	No. 3 cont.	4' o.c.
Kerria japonica "Pleniflora"	Japanese Kerria	15"	No. 3 cont.	
Berberis thunbergii "A. Nana"	Crimson Pygmy Barberry	15"	No. 3 cont.	4' o.c.
Myrica pensylvanica	Bayberry	15"	No. 3 cont.	
Rhododendron "P.J.M."	P.J.M Rhododendran	15"	No. 3 cont.	
Rhus aramatic "Gro-low"	Gro-low Fragrant Sumac	15"	No. 3 cont.	

MISC

BOTANICAL NAME	COMMON NAME	SIZE	COND.	REMARKS
Narcissus species	Common Daffodils	clump	No. 1 cont.	Yellow
Hemerocallis "Happy Returns"	Happy Return Daylilies	clump	No. 1 cont.	
Coreopsis verticillata "Moonbeam"	Moonbeam Coreopsis	clump	No. 2 cont.	
Hemerocallis "Stella D'Oro"	Stello D'Oro Daylilies	clump	No. 1 cont.	
Premium Sod Blend	See Specifications	YDS.		
Euanymus fortunei "Colorata"	Purpleleaf Wintercreeper	2 1/4" P.P.	FLAT	12" o.c