


# Eichinger Package

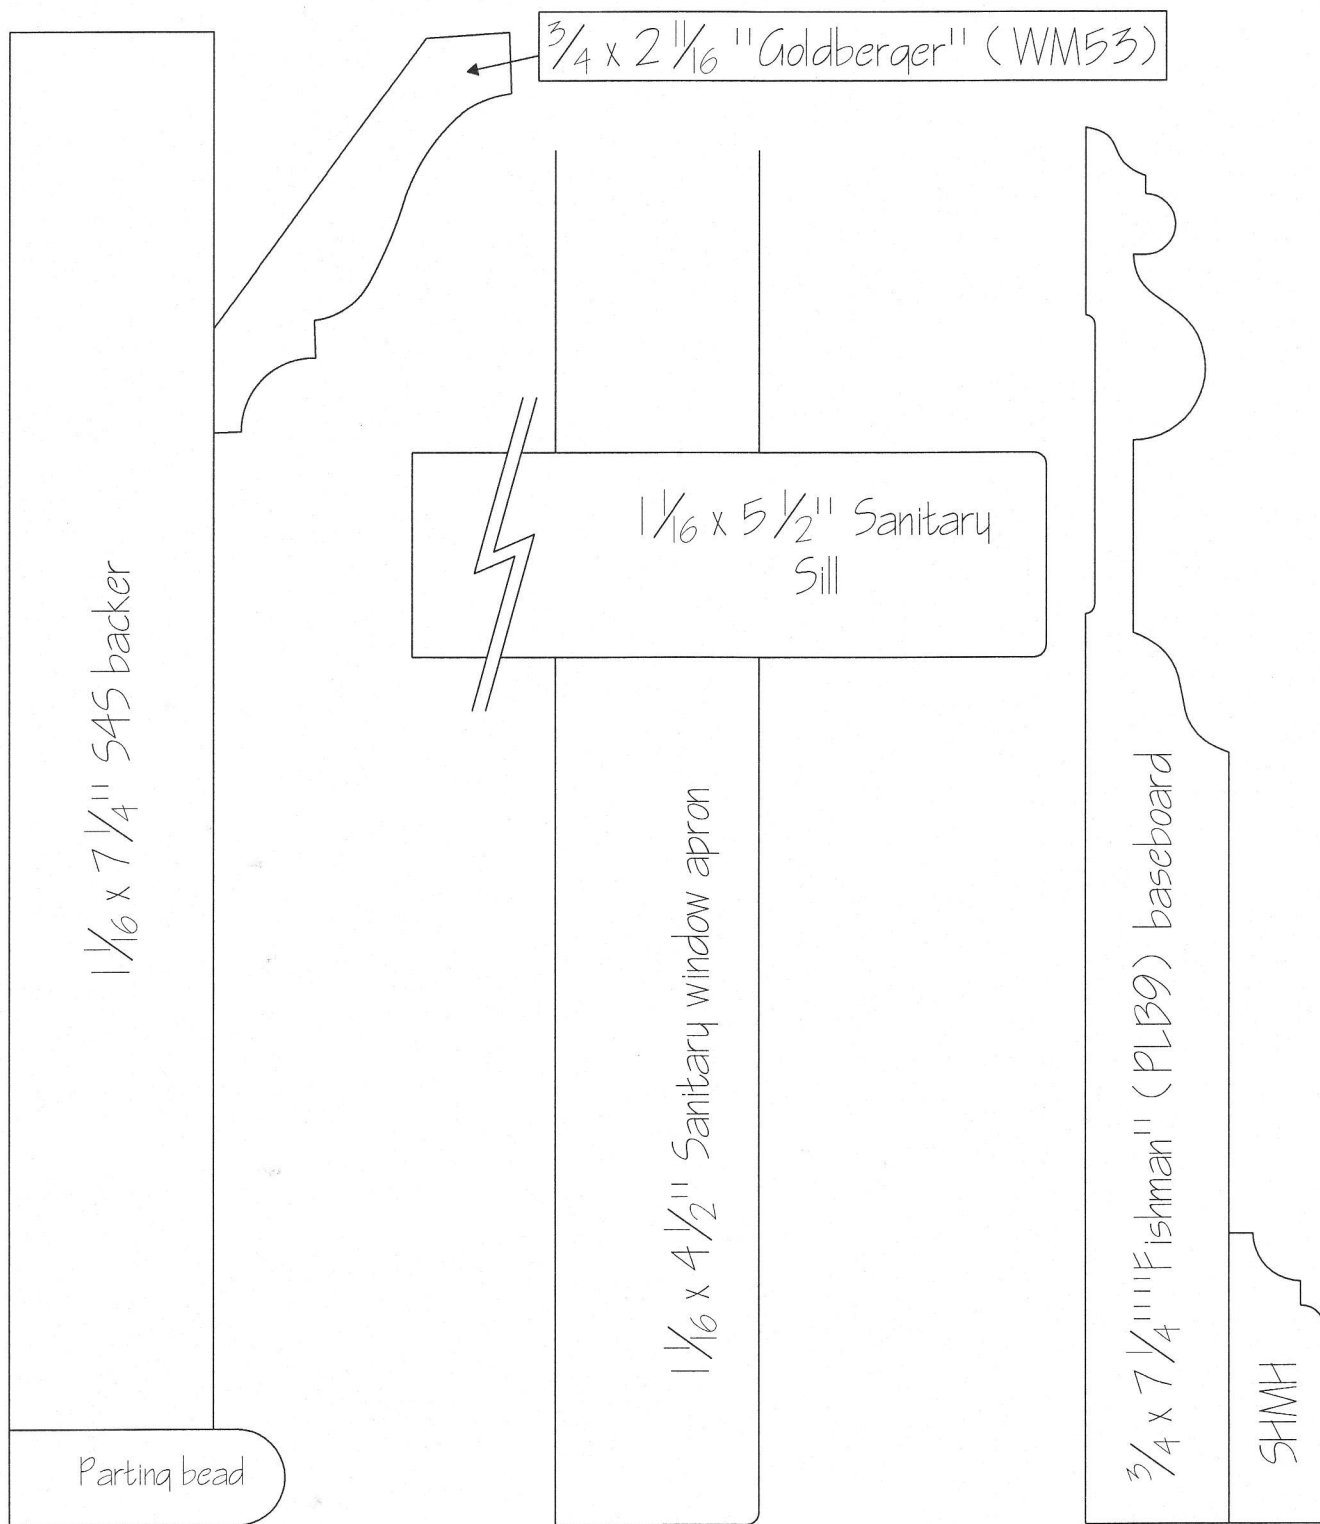


$1 \frac{1}{16} \times 4 \frac{1}{2}$ " Sanitary door and window trim

\* Scale: Full size\*

Rhodes & Rhodes Millwork  
3011 Ocean Heights Avenue Unit A  
Egg Harbor Township, NJ 08234  
609-653-3180 Phone 609-365-3181 Fax  
rhodesandrhodes@gmail.com  
rhodesandrhodesmillwork.com

# Eichinger Package

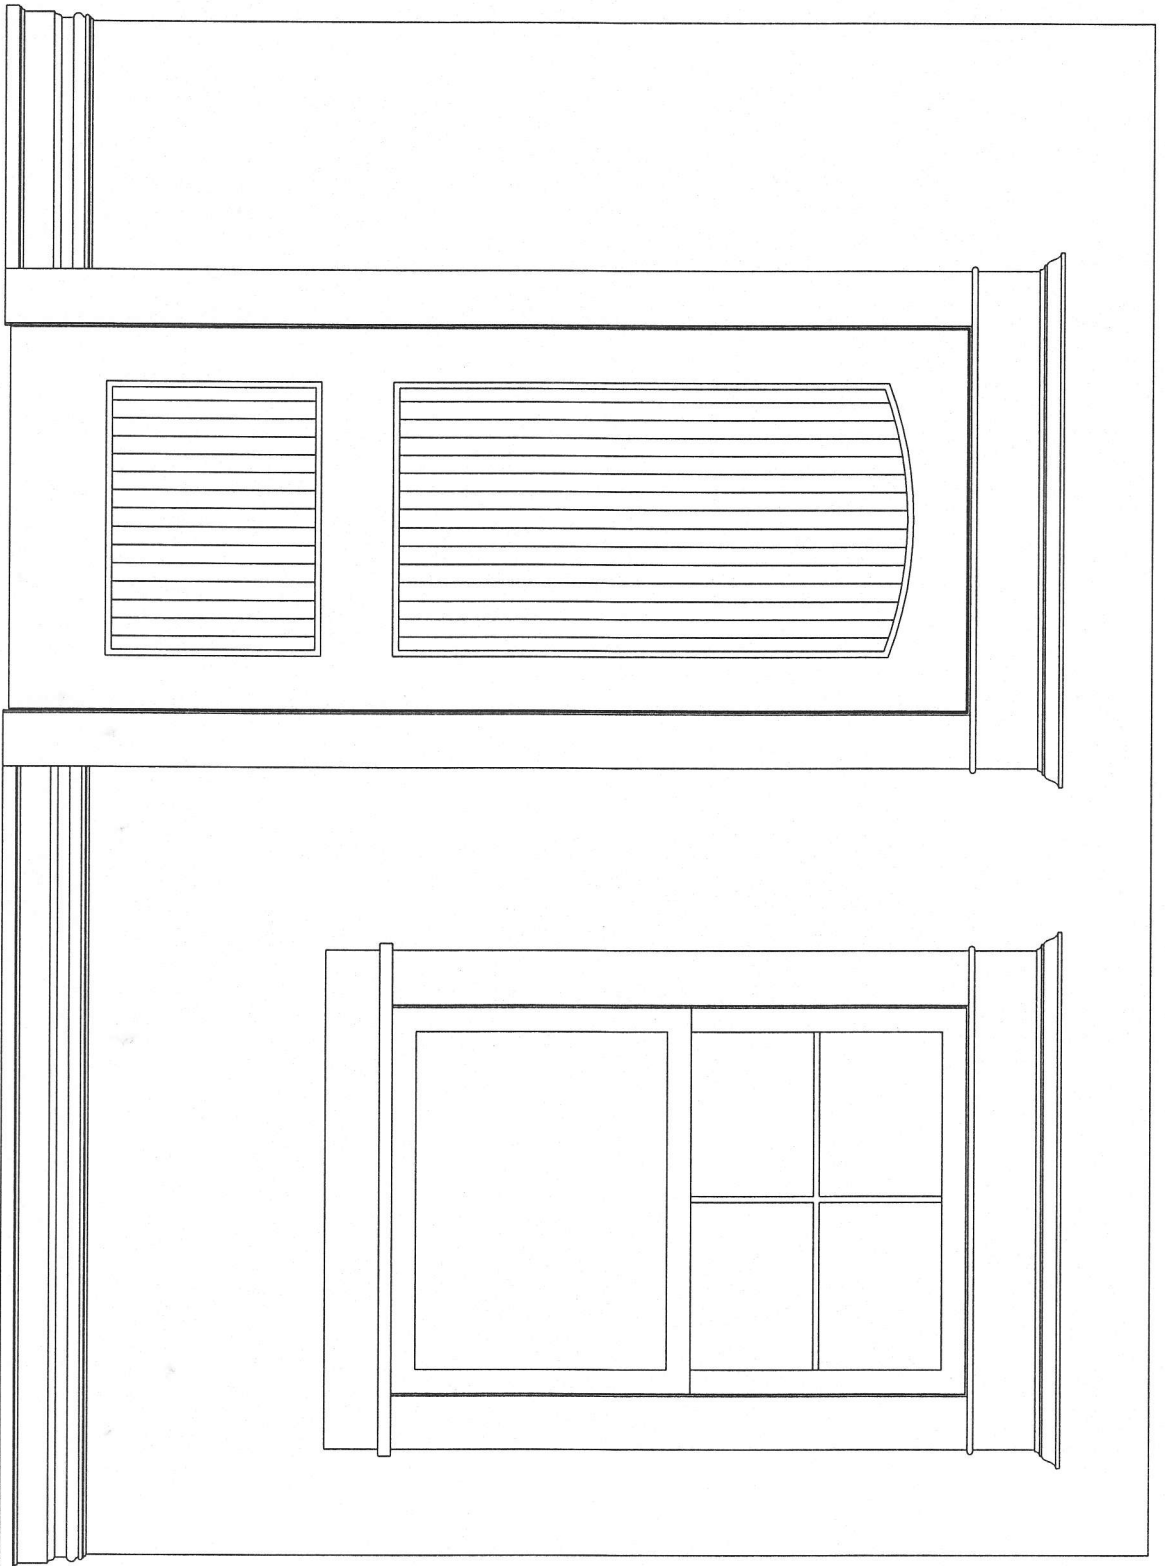

Rhodes & Rhodes Millwork  
3011 Ocean Heights Avenue Unit A  
Egg Harbor Township, NJ 08224  
609-655-5180 Phone 609-565-5181 Fax  
rhodesar@rhodes.com  
rhodesar@rhodesmillwork.com

Scale: 3/4" = 1'-0"