


HIP/RIDGE CAP SPLICE - 1

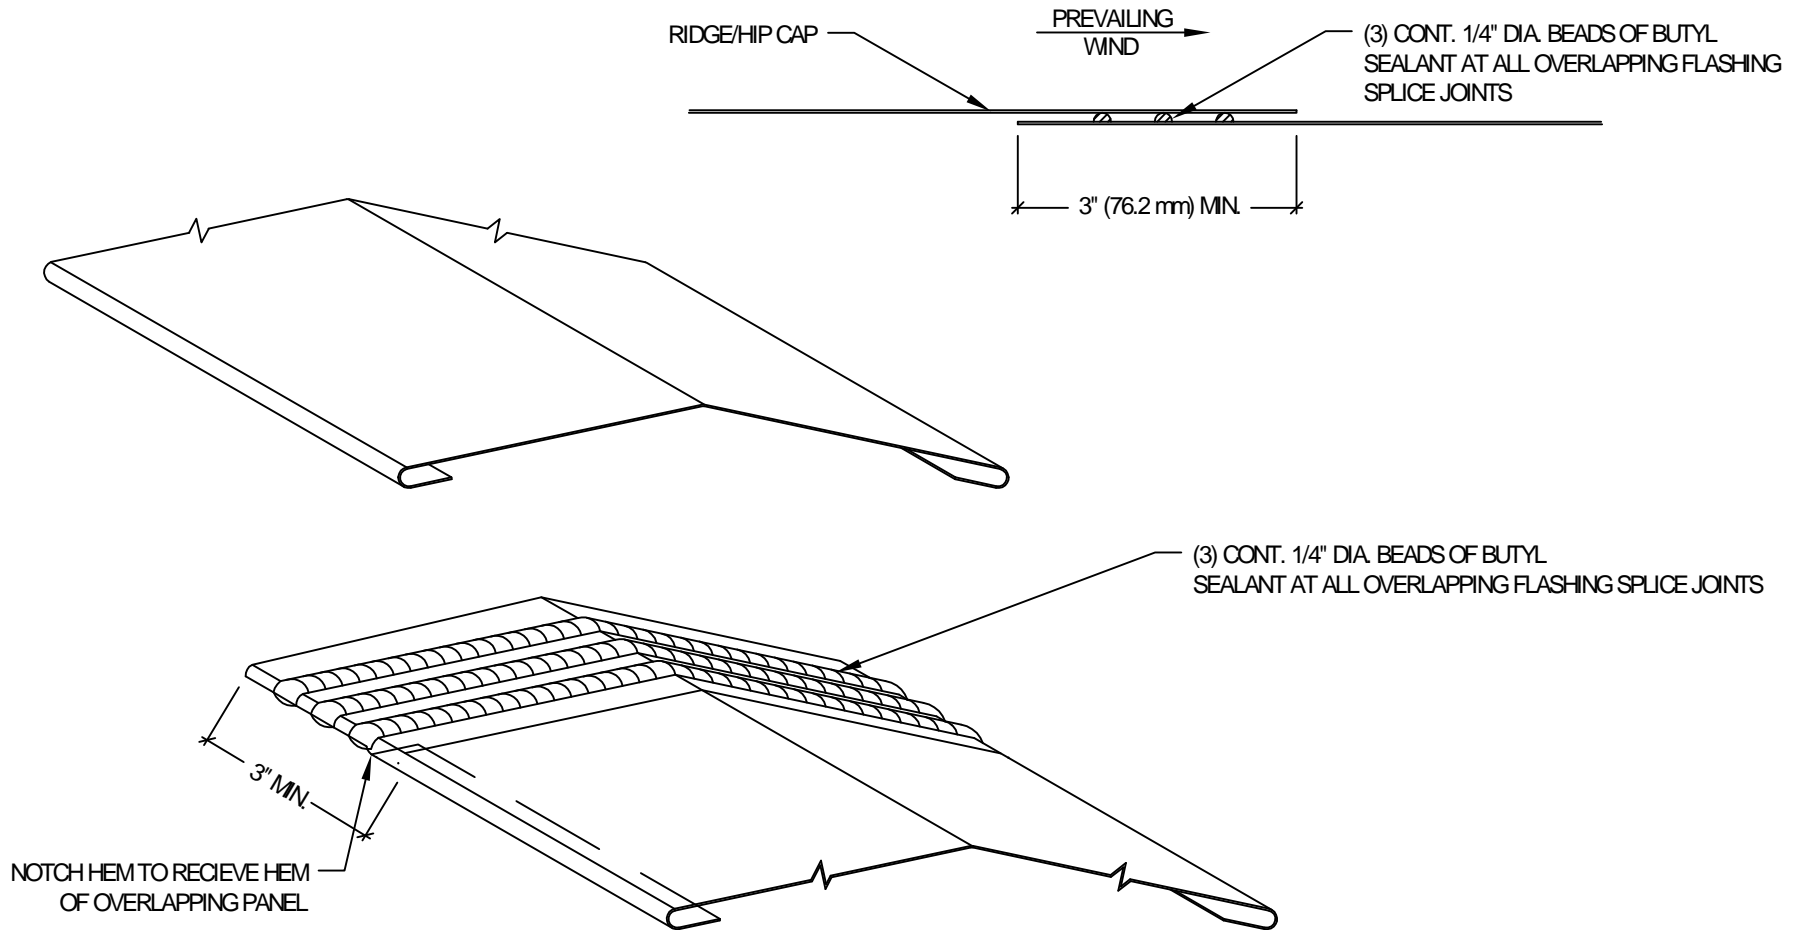

HRSP-1

Temple Architectural Products
638 Moore Rd
Avon Lake, OH 44012

Phone: (216) 440-3595
Alternate: (330) 348-3983
Fax: (440) 653-9883

1) Temple Architectural Products provides generic details for estimating purposes only and assumes no liability for the weather-tight integrity of these details.
2) Wood nailer or blocking must be installed to meet applicable building codes and/or support 200 LB load in any given direction per linear foot.