


## Solutions in Polycarbonate

6553 Norwalk Road, Medina, Ohio 44256  
 Phone 330-572-2860, Fax 330-572-2861

WindowTherm  
 Window Wall System  
 Elevation

# W-1

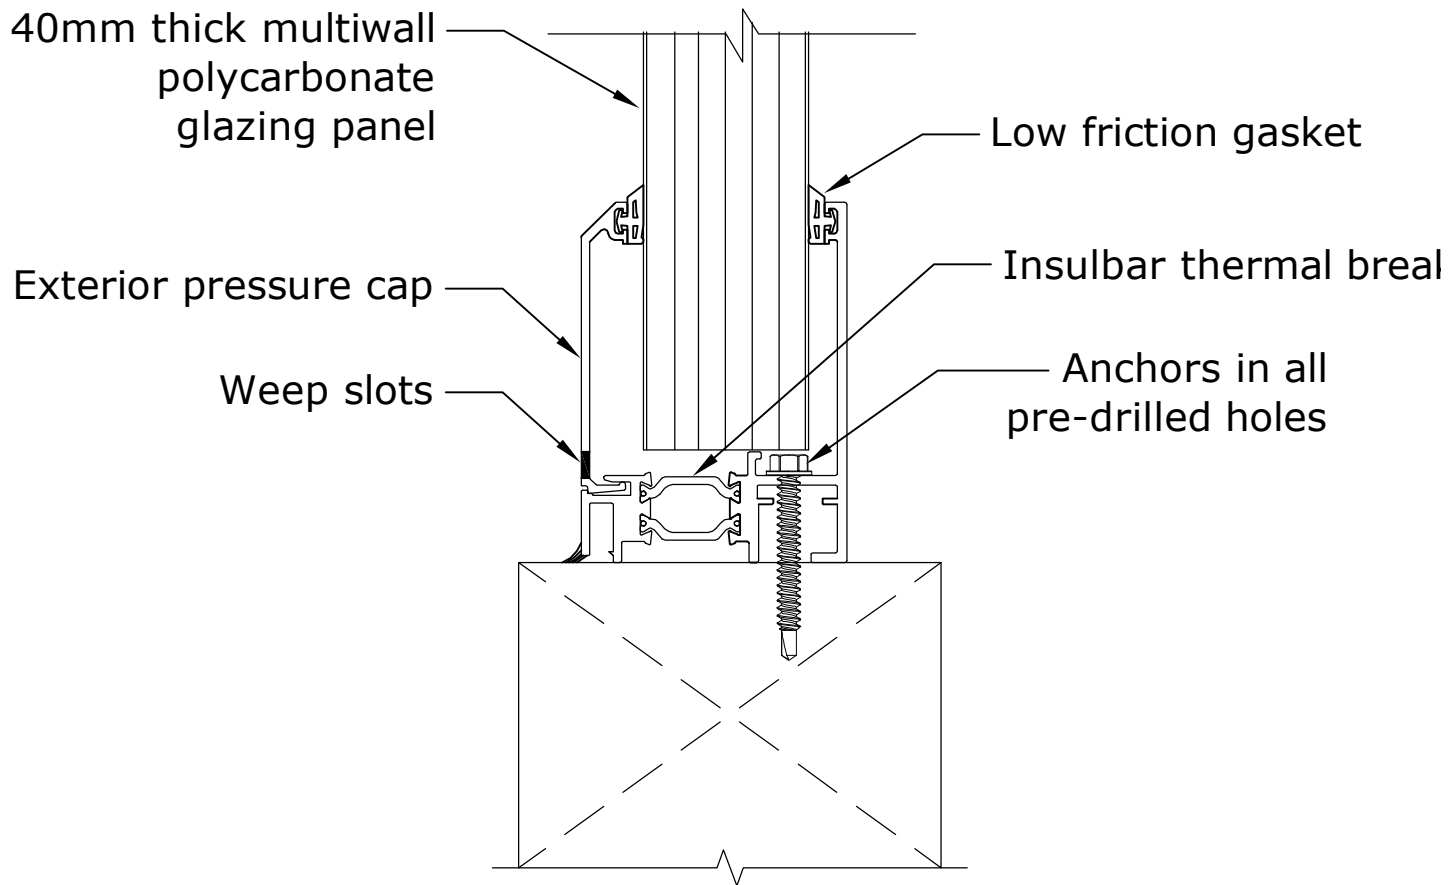


1 SILL DETAIL  
 W-2 SCALE: N.T.S.

**Solutions in Polycarbonate**

6553 Norwalk Road, Medina, Ohio 44256  
 Phone 330-572-2860, Fax 330-572-2861

**WindowTherm  
 Widow Wall System  
 Sill Detail**

**W-2**

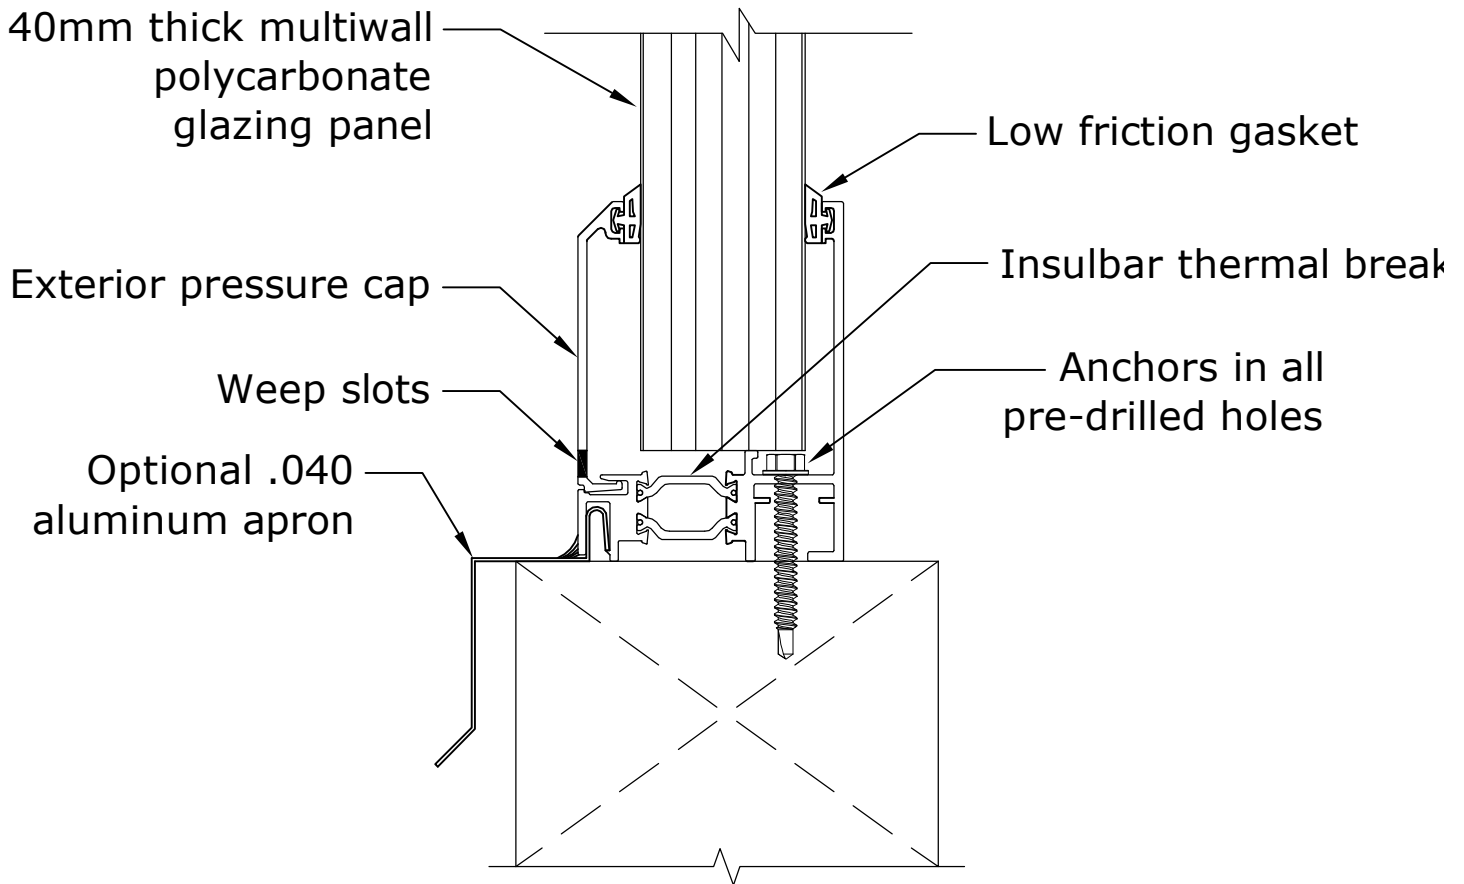


1A SILL DETAIL  
W-3 SCALE: N.T.S.

Solutions in Polycarbonate

6553 Norwalk Road, Medina, Ohio 44256  
Phone 330-572-2860, Fax 330-572-2861

WindowTherm  
Window Wall System  
Sill Detail (Optional)

W-3

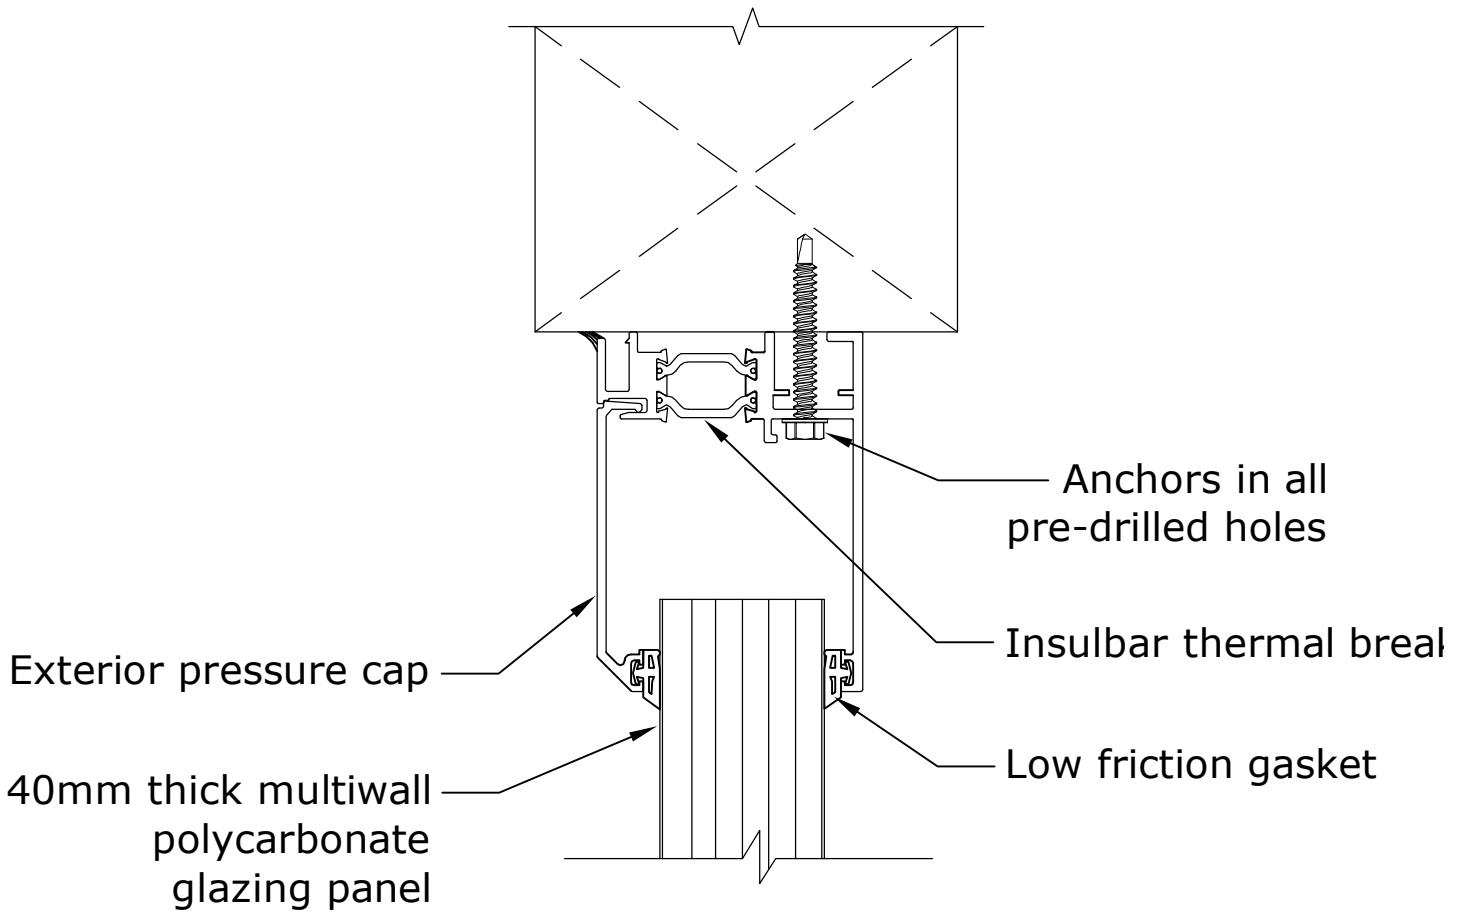


2 HEAD DETAIL  
 W-4 SCALE: N.T.S.

**Solutions in Polycarbonate**

6553 Norwalk Road, Medina, Ohio 44256  
 Phone 330-572-2860, Fax 330-572-2861

**WindowTherm  
 Window Wall System  
 Head Detail**

**W-4**

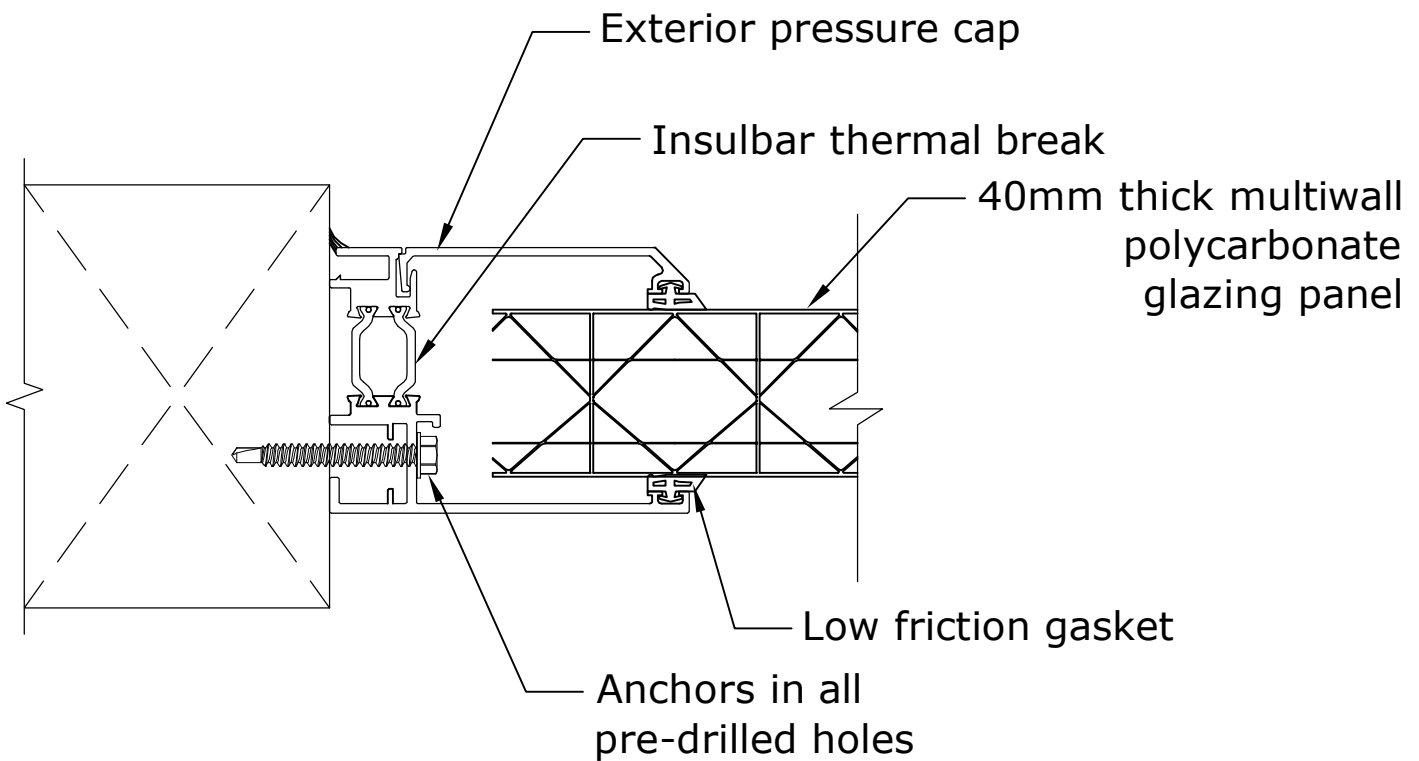

3 JAMB DETAIL  
 W-5 SCALE: N.T.S.

**Solutions in Polycarbonate**

6553 Norwalk Road, Medina, Ohio 44256  
 Phone 330-572-2860, Fax 330-572-2861

**WindowTherm  
 Window Wall System  
 Jamb Detail**

**W-5**