

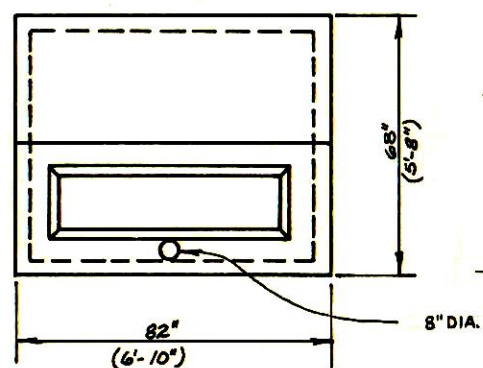



(3) 18 1/2" SQ. REMOVABLE LIDS

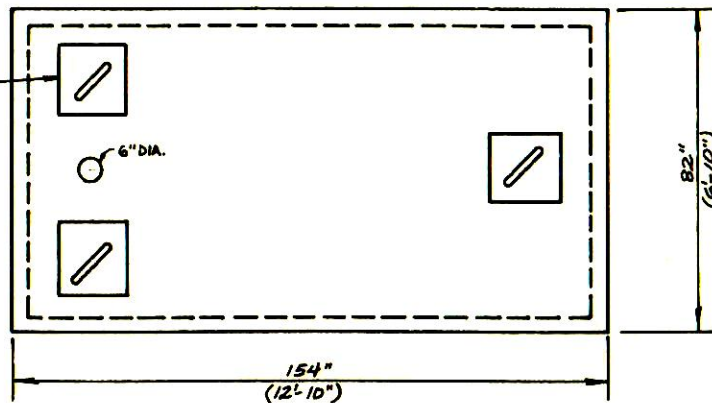

OUTLET END

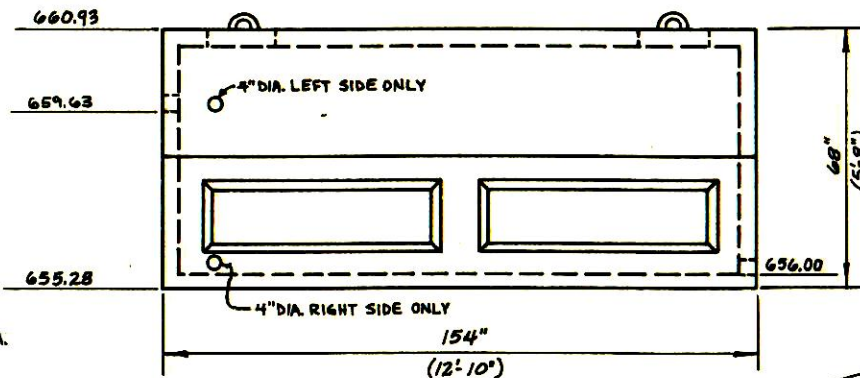

DOSE PUMP

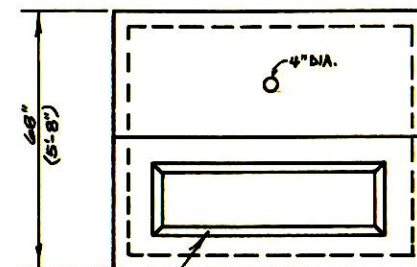

INLET END

RECESSED PANELS
ALL SIDES TYR

ELLER & WILLEY BLOCK CO.
DIXON, IL.

SCALE: 3/8" = 1'-0"

APPROVED BY:

DRAWN BY:

DATE: 7-19-89

G. PIERCE

REVISED:

KTS

2000 GALLON

DRAWING NUMBER