


TAX MAP REVISED  
APRIL 1, 2021

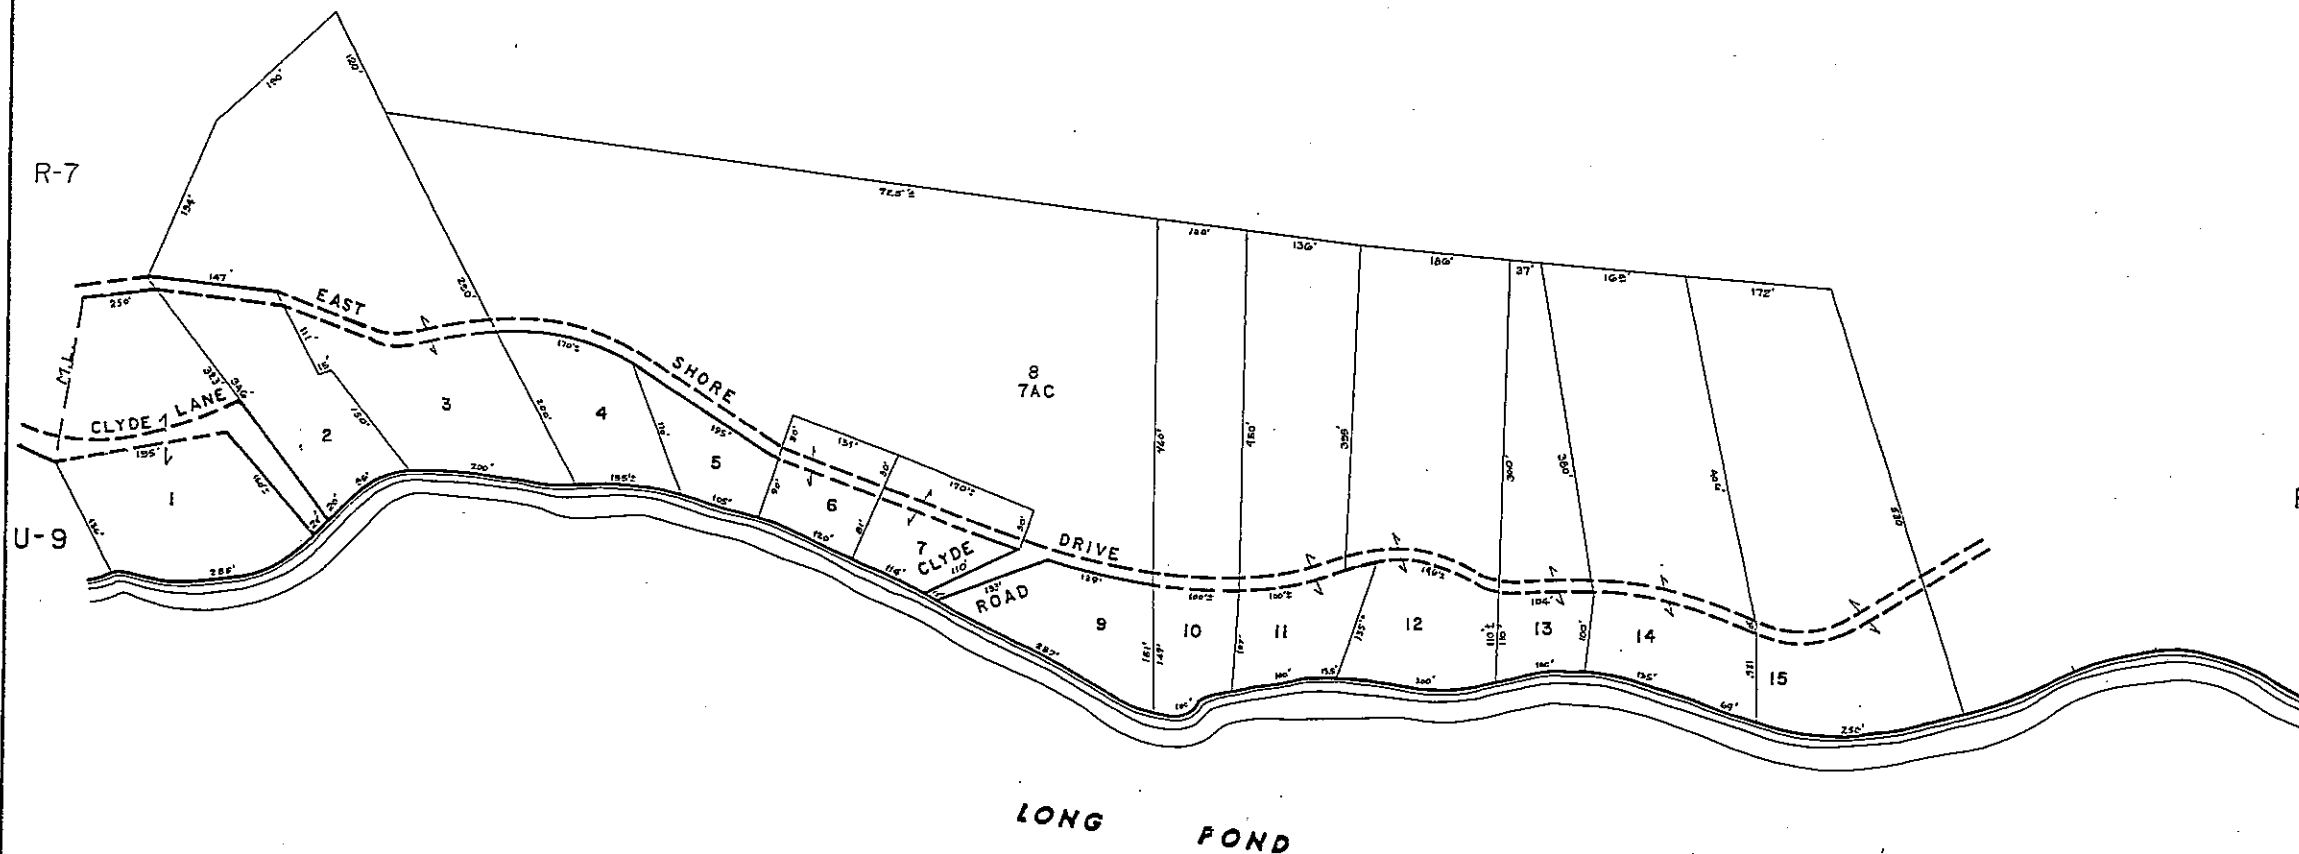

FOR ASSESSMENT PURPOSES ONLY  
NOT FOR PROPERTY CONVEYANCES

JOHN E. O'DONNELL & ASSOCIATES  
AUBURN, MAINE  
1970

PROPERTY MAP  
**PARSONSFIELD, MAINE**

0 100 200  
SCALE IN FEET

**U-8**

### Real Estate

Account List by Map/Lot (U08-001 - U08-100zzzz)

Account	Card	Name	Location	Map/Lot
01471	001	WELCH, MICHAEL E	16 CLYDE LN	U08-001
00242	001	COHEN, MICHAEL	49 EAST SHORE DR	U08-002
00032	001	ALPERT TRUST, P R	51 EAST SHORE DR	U08-003
00901	001	LEVIN, DEBORAH A	63 EAST SHORE DR	U08-004
00765	001	77 EAST SHORE DRIVE	77 EAST SHORE DR	U08-005
00168	001	ROMAGNOLI, LISA	79 EAST SHORE DR	U08-006
00595	001	HENDRICK, DAVID L	85 EAST SHORE DR	U08-007
01149	001	RENE, LAWRENCE R	92 EAST SHORE DR	U08-008
01445	001	WATSON, ELEANOR M	95 EAST SHORE DR	U08-009
00320	001	BARRETT, DORREEN C	101 EAST SHORE DR	U08-010
00146	001	BUBAR REVOCABLE FAMILY	103 EAST SHORE DR	U08-011
00130	001	BROCKERT, HERBERT E JR	113 EAST SHORE DR	U08-012
00586	001	HALL, RAYMOND R.,	117 EAST SHORE DR	U08-013
01393	001	QUALTERS, SUSAN A	121 EAST SHORE DR	U08-014
00049	001	ASPINWALL, D P	131 EAST SHORE DR	U08-015