

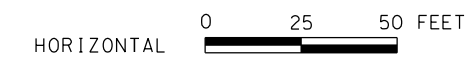


DISTRICT	COUNTY	ROUTE	SECTION	SHEET	
6-0	CHESTER	0896	SIP	92 OF 102	
FRANKLIN TOWNSHIP					
REVISION NUMBER	REVISIONS			DATE	BY

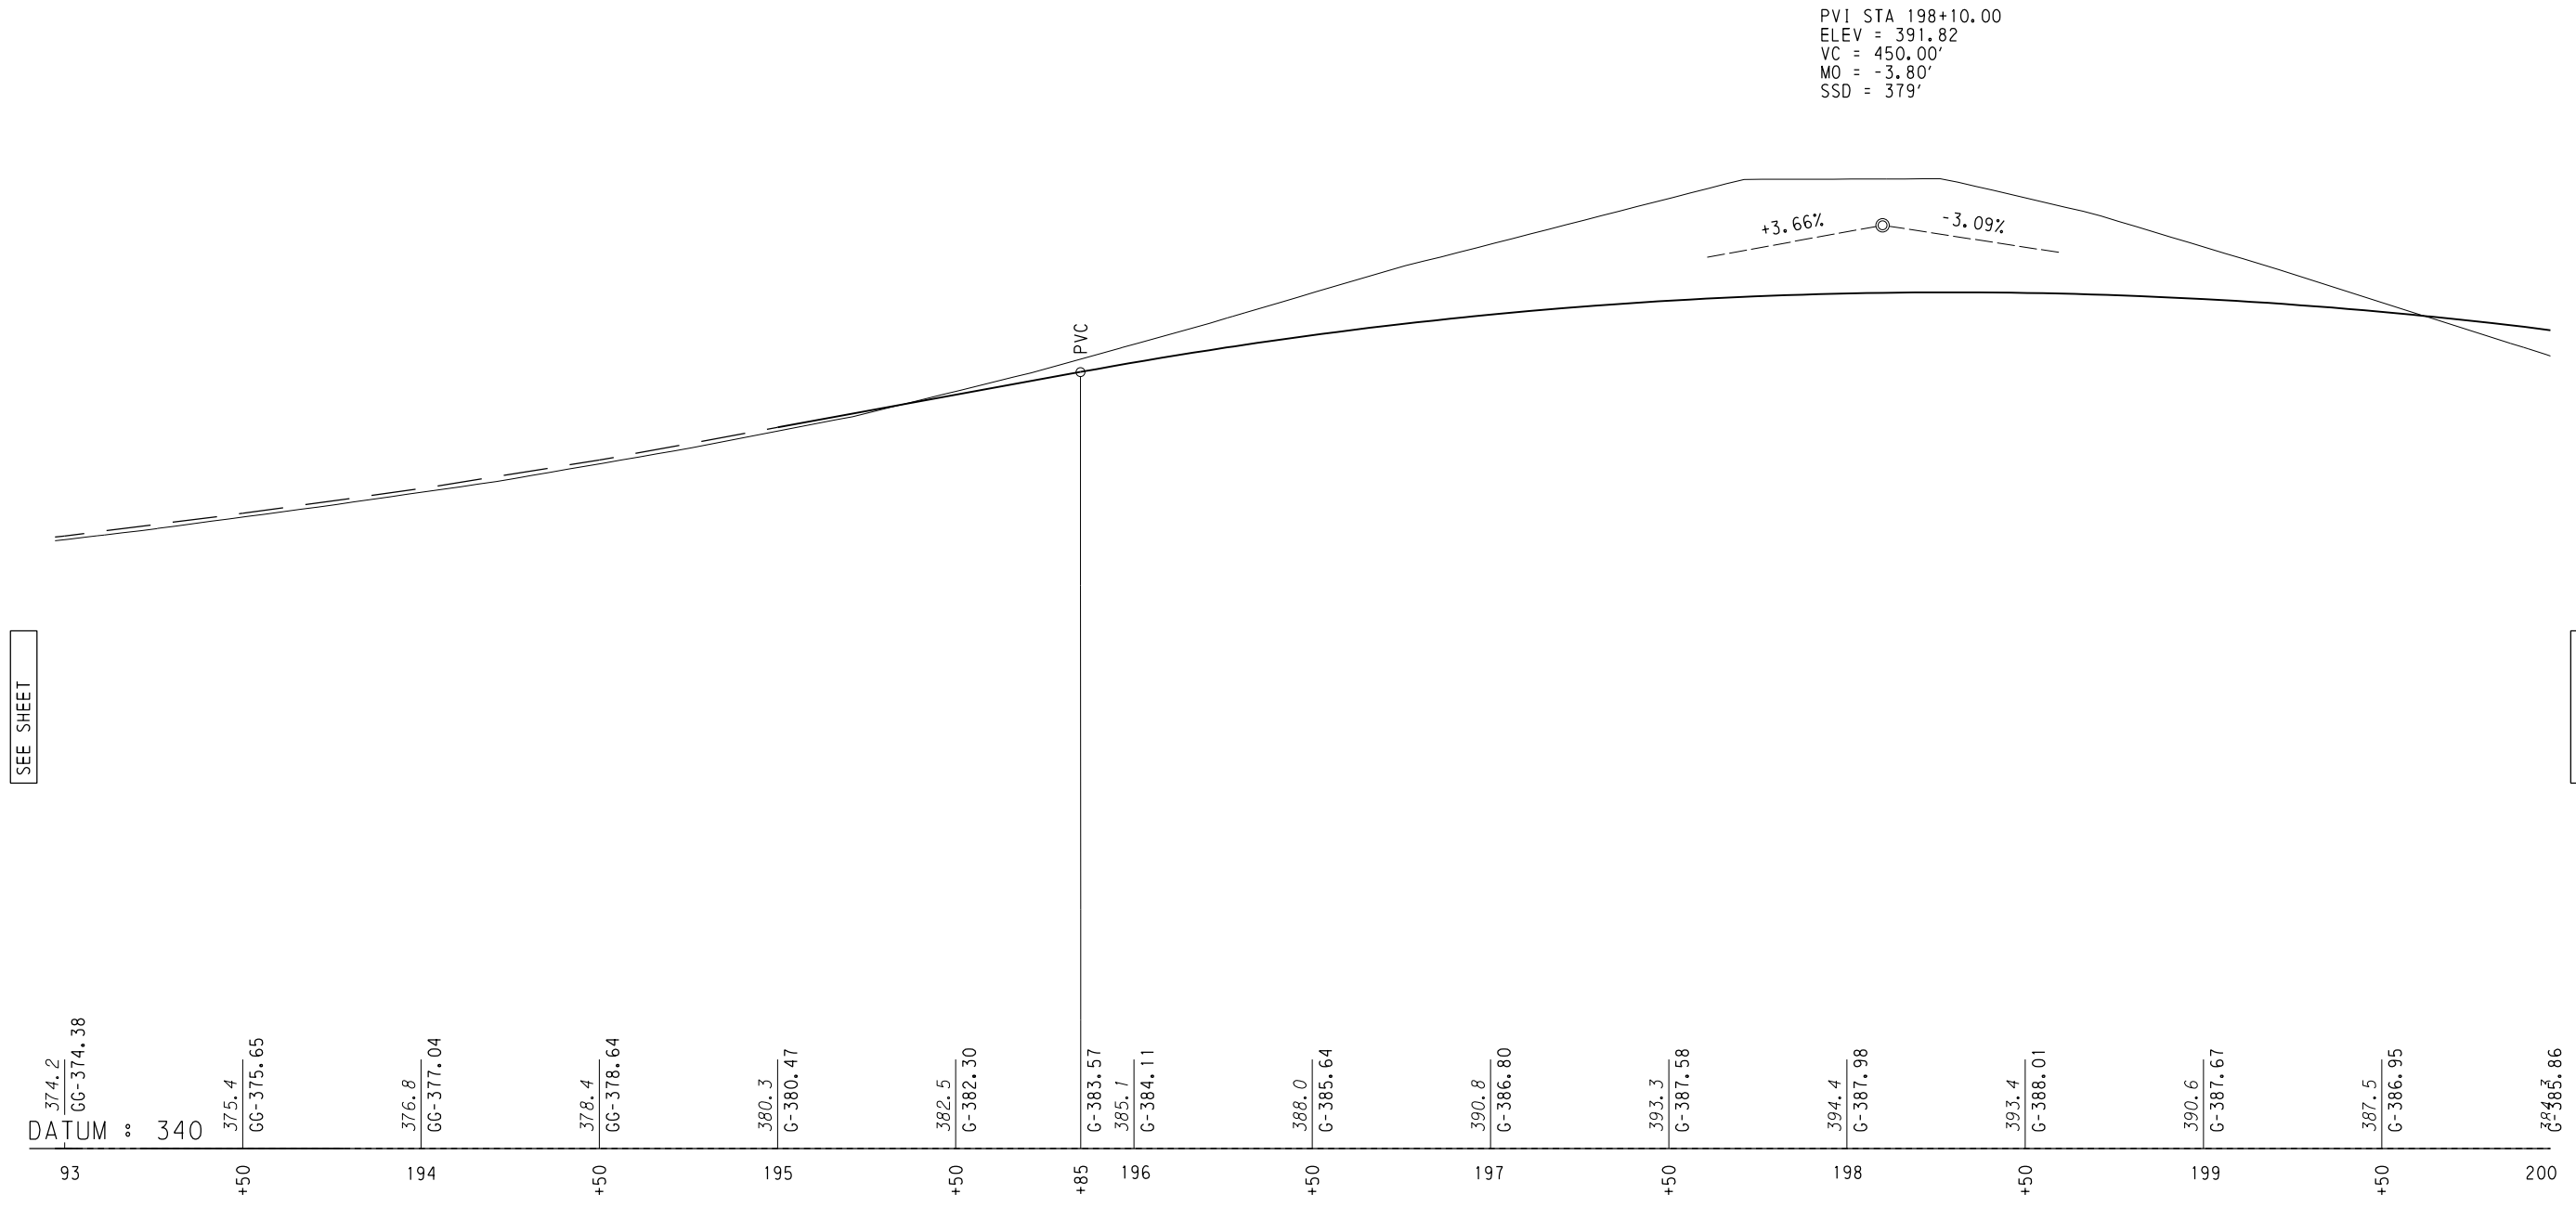

SURVEY BOOK:
 FOR PLAN SR 0896, SEE SHEET

DISTRICT	COUNTY	ROUTE	SECTION	SHEET
6-0	CHESTER	0896	SIP	93 OF 102
FRANKLIN TOWNSHIP				
REVISION NUMBER	REVISIONS	DATE	BY	

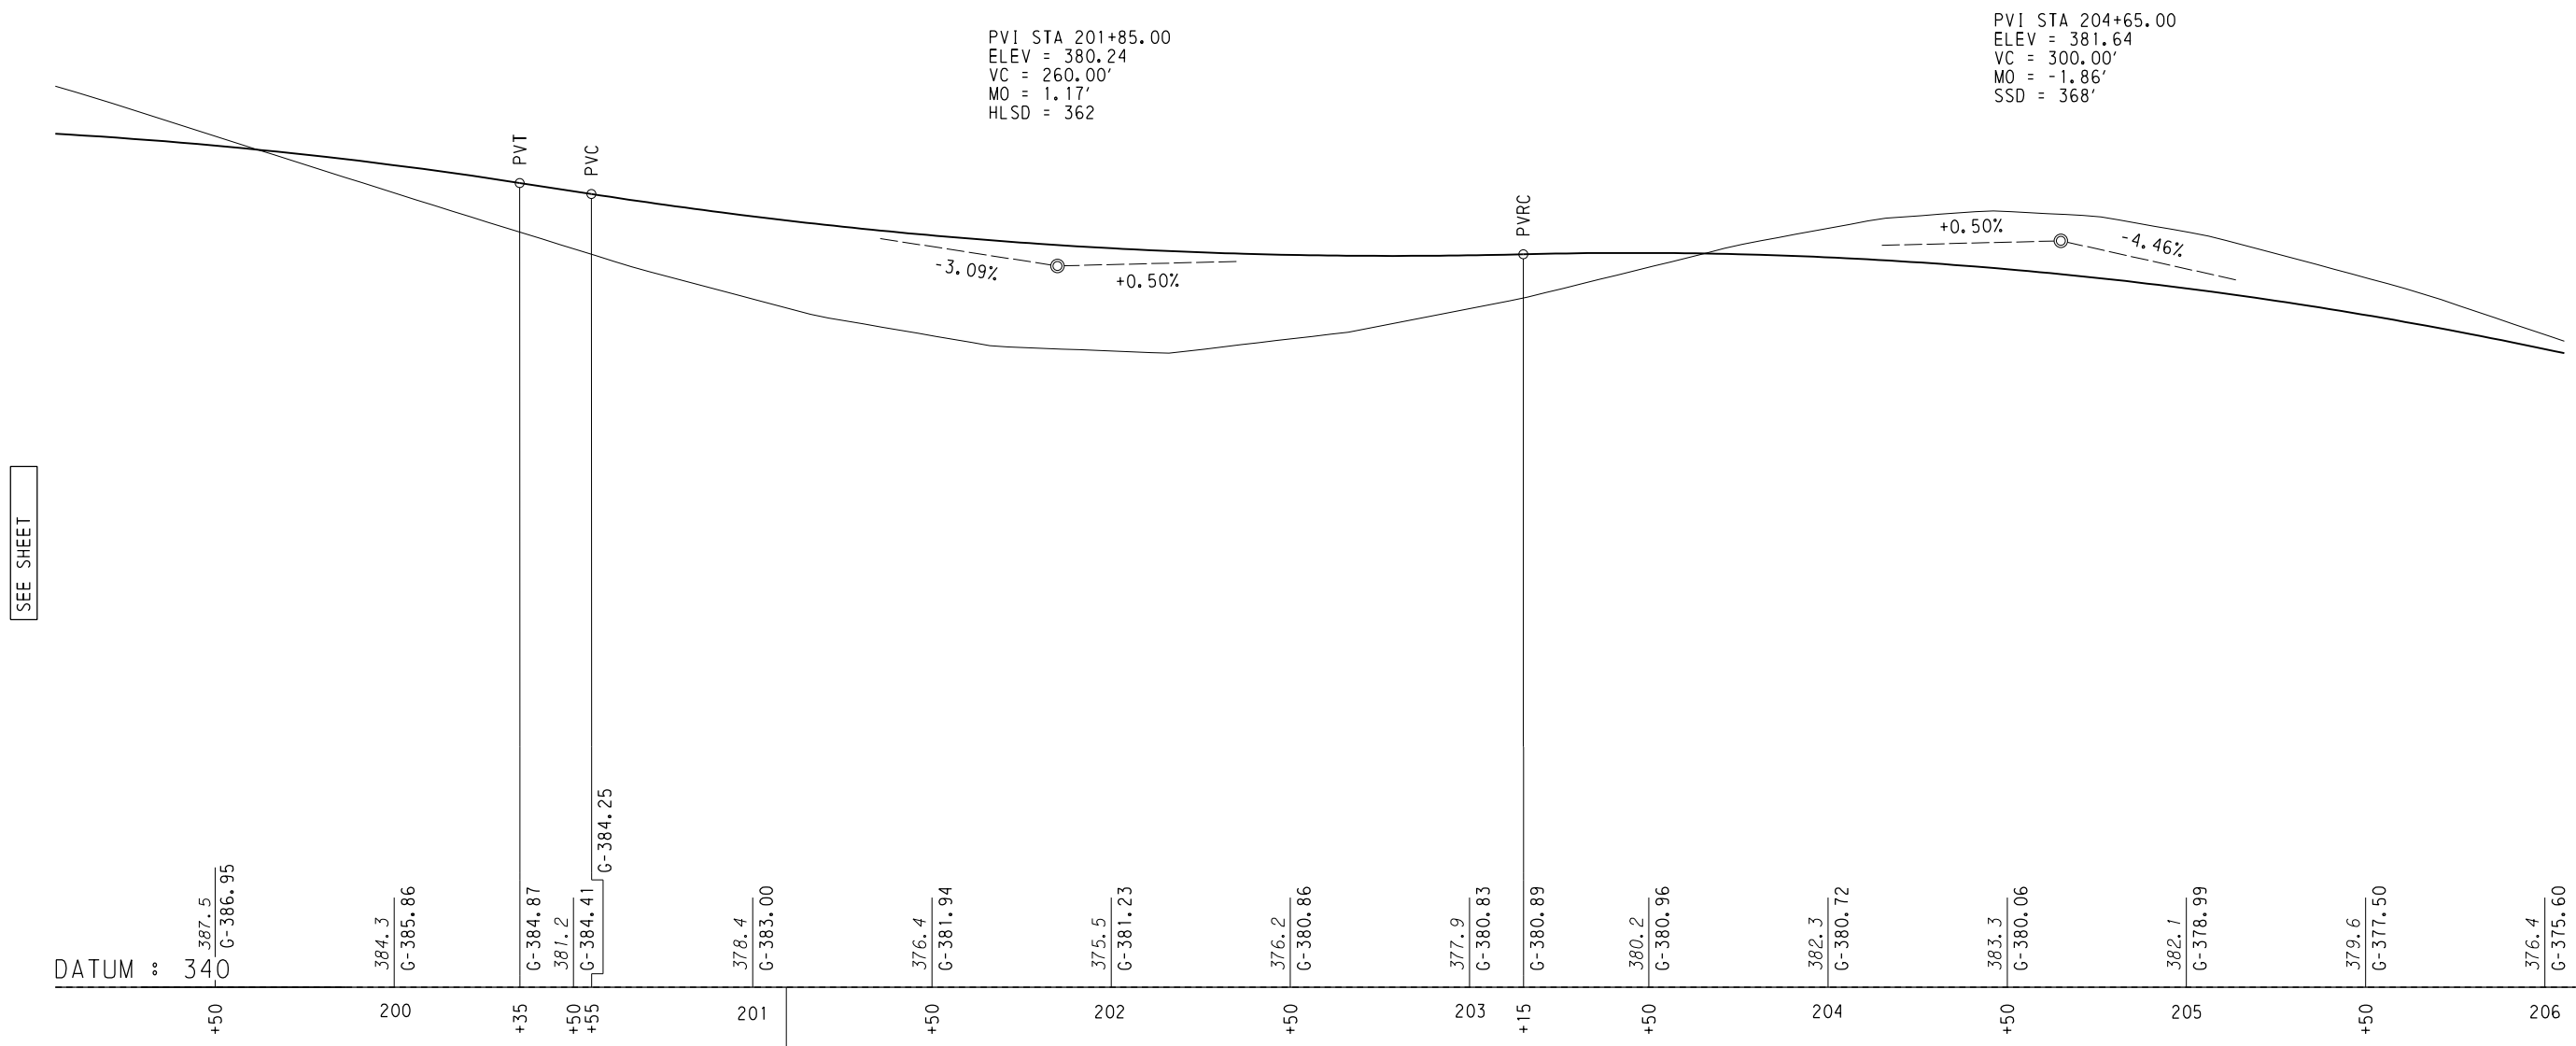



SEE SHEET

SEE SHEET

DATUM	340	200	201	202	203	204	205	206
+50	387.5	384.3	378.4	376.4	377.9	382.3	382.1	376.4
	G-386.95	G-385.86	G-383.00	G-381.94	G-380.86	G-380.96	G-378.99	G-375.60
			G-384.87					
			G-384.41					
			G-384.25					


STA 201+14.59 SR 0896 SURVEY & CONSTR =
 STA 50+00.00 T-596 SURVEY & CONSTR =

SR 0896

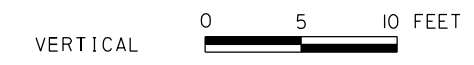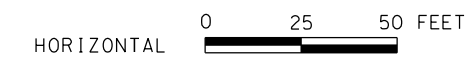

SURVEY BOOK:
 FOR PLAN SR 0896, SEE SHEET


DISTRICT	COUNTY	ROUTE	SECTION	SHEET	
6-0	CHESTER	0896	SIP	94 OF 102	
FRANKLIN TOWNSHIP					
REVISION NUMBER	REVISIONS			DATE	BY

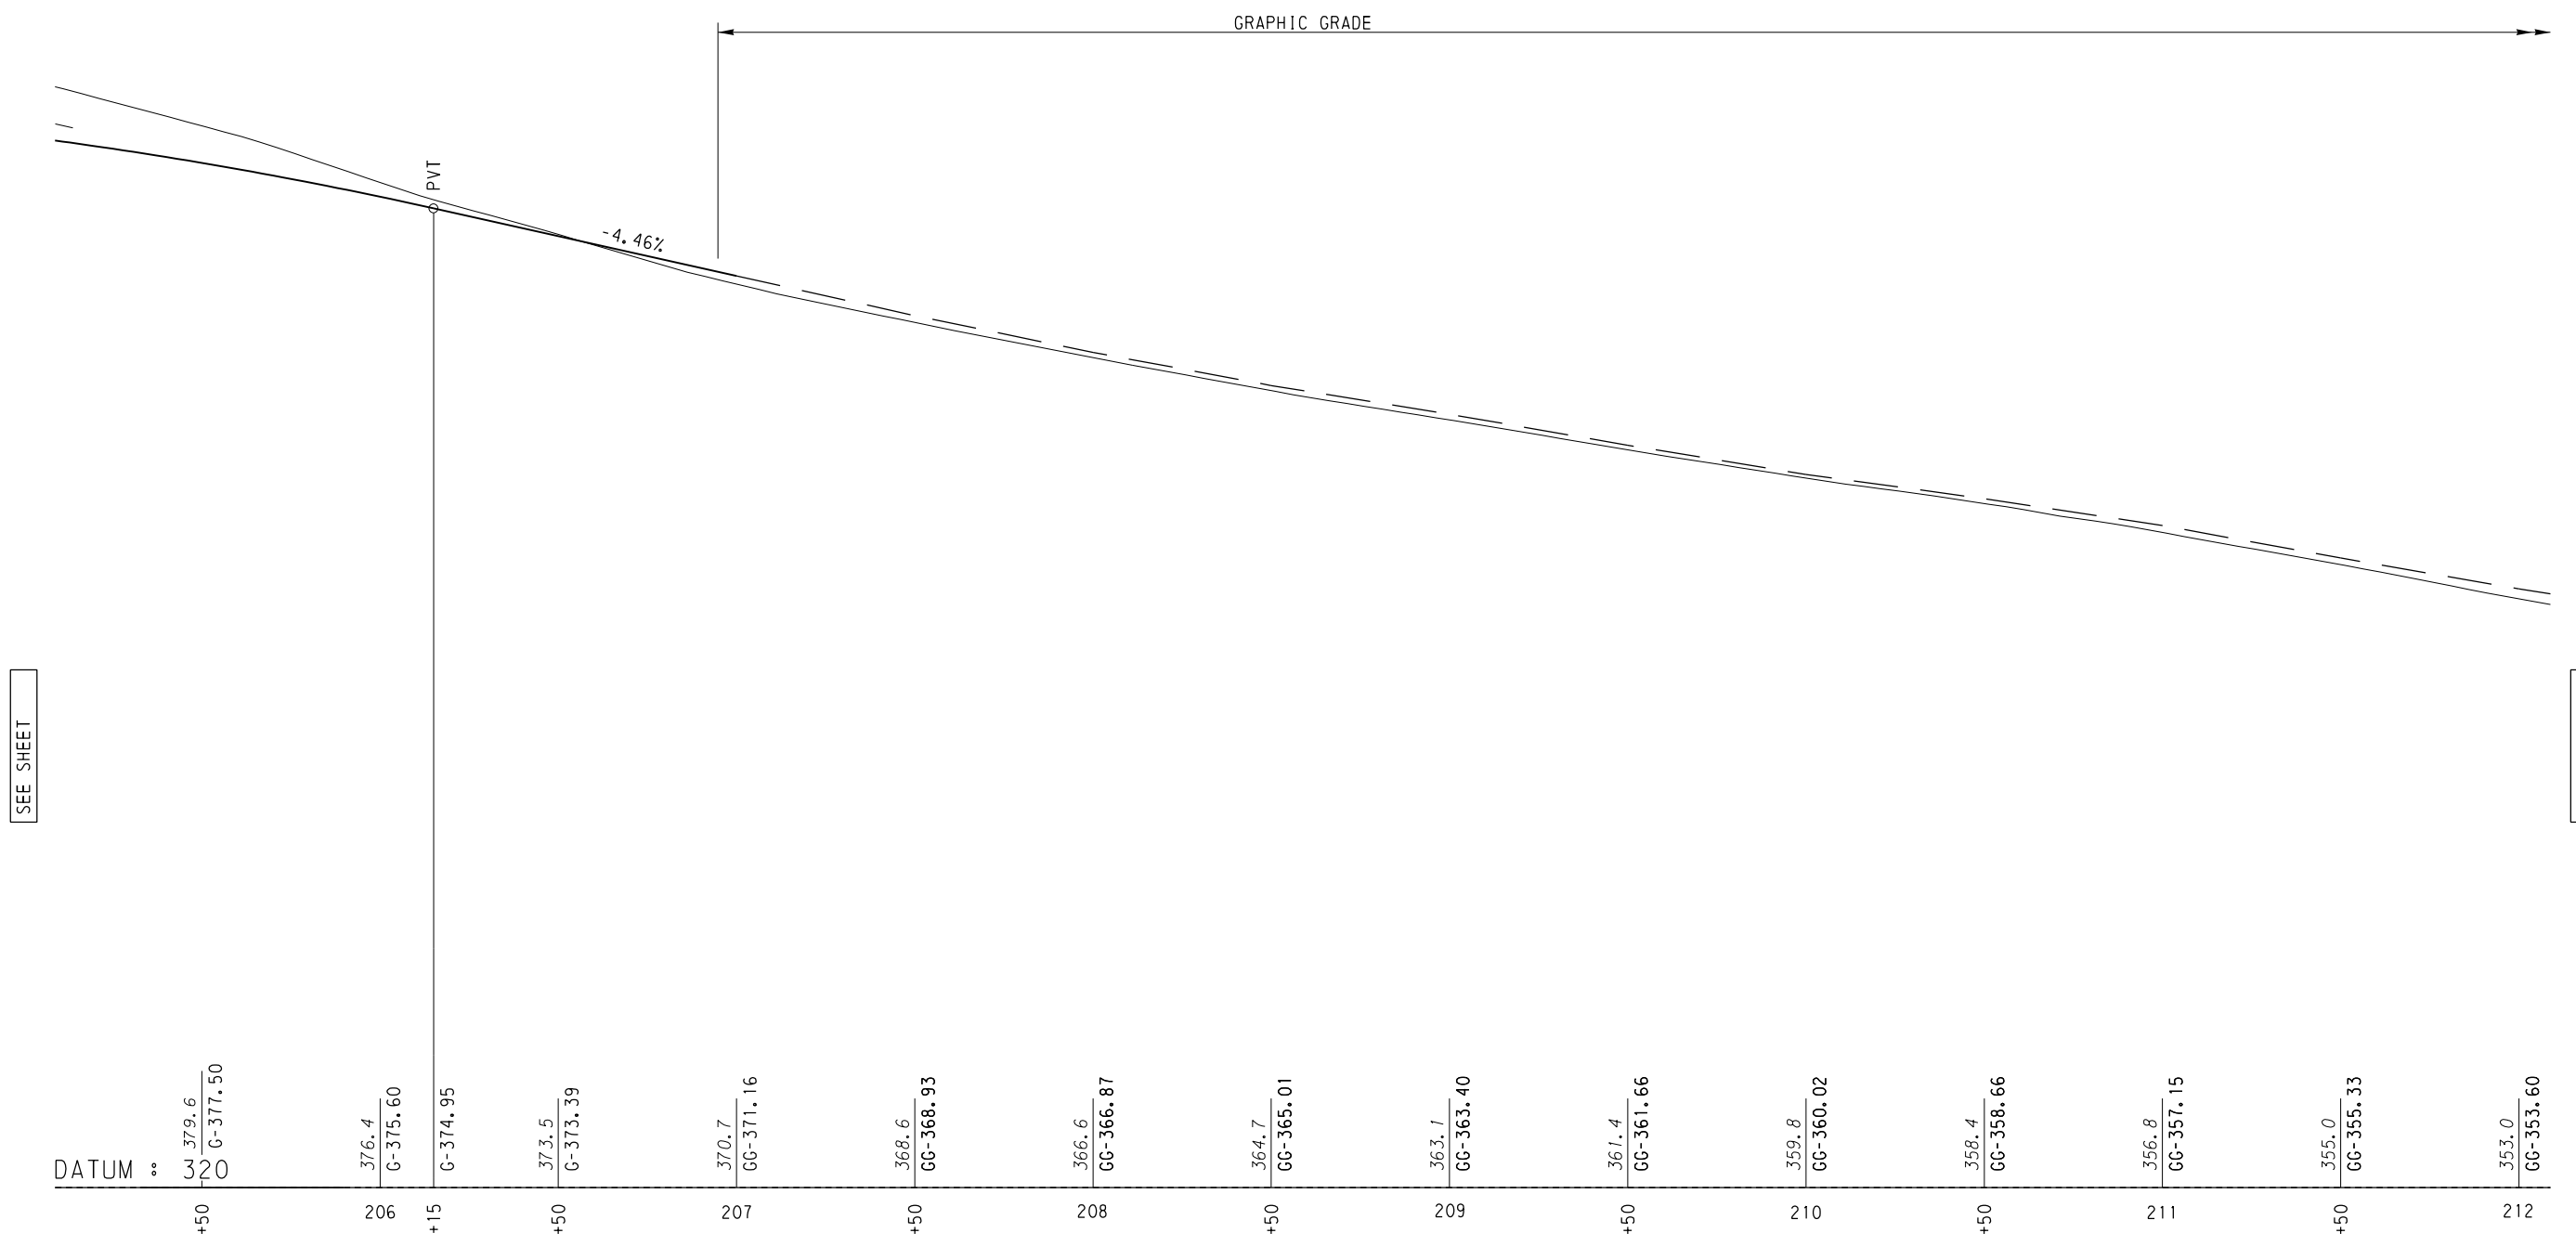

SEE SHEET

SEE SHEET

SR 0896

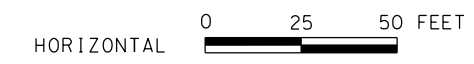

SURVEY BOOK:
FOR PLAN SR 0896, SEE SHEET