

APPROVED BY: \_\_\_\_\_

DATE: \_\_\_\_\_ DATE APPROVED: \_\_\_\_\_

**STANDARD FEATURES**

- 16 Ga. Galvanized Steel Fully Welded One-Piece Construction
- 22 Ga. Solid bottom • 18 Ga. Divider • Coated Welds
- 1" Foil Faced Insulation, Taped & Caulked • 1 x 4 Wood Nailer


**CUSTOMER INFORMATION**

PROJECT NAME: \_\_\_\_\_

CITY, STATE: \_\_\_\_\_

JOB NUMBER: \_\_\_\_\_

COMPANY: \_\_\_\_\_

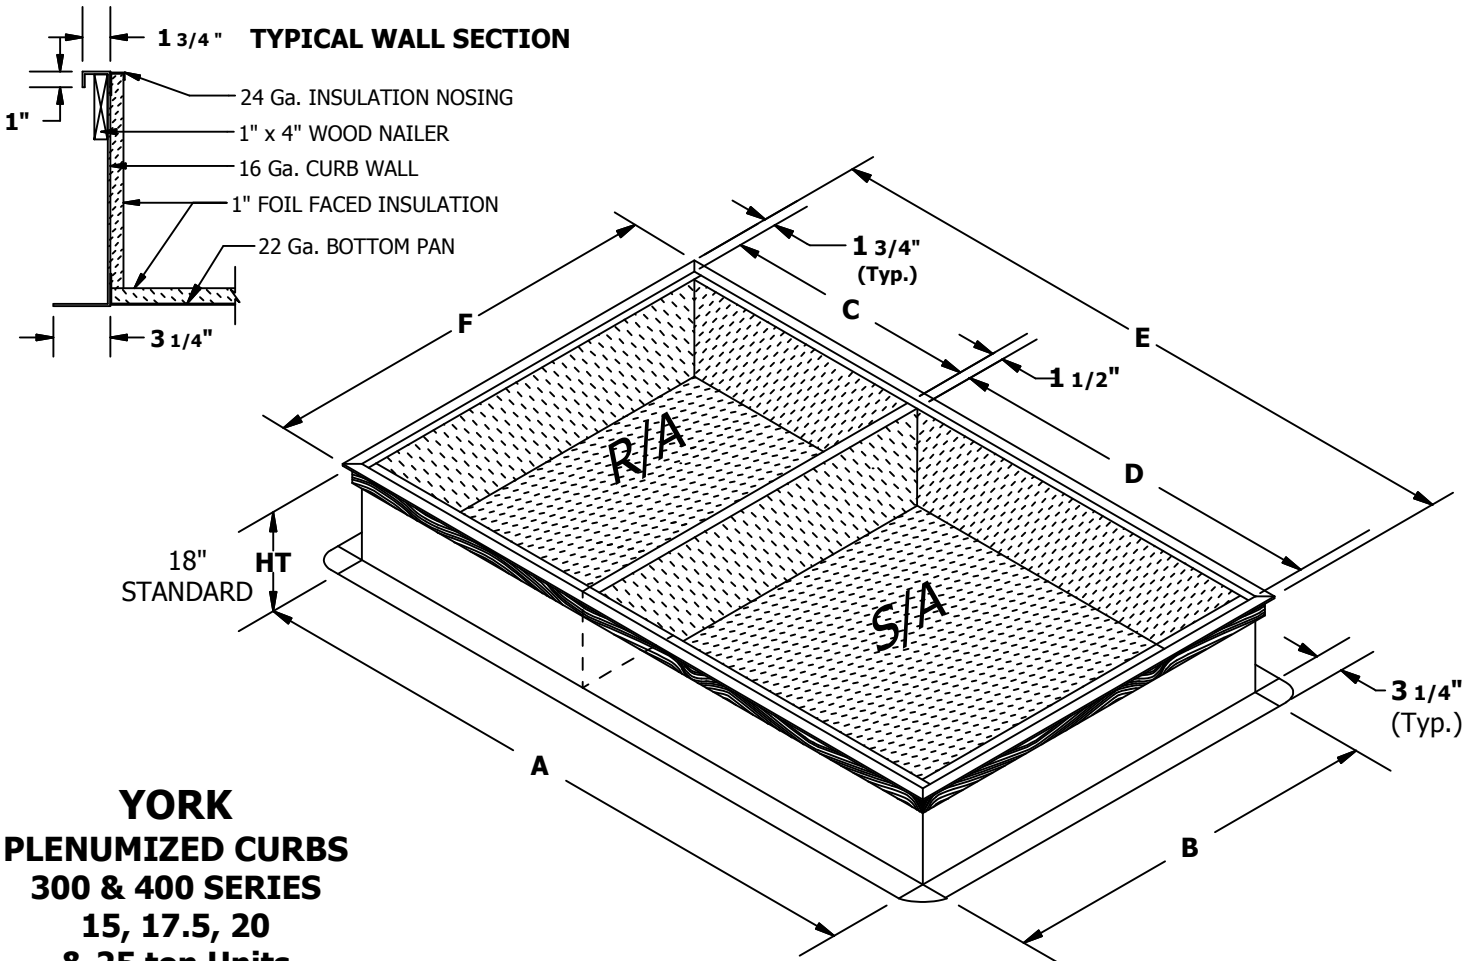

**YORK**  
**PLENUMIZED CURBS**  
**300 & 400 SERIES**  
**15, 17.5, 20**  
**& 25 ton Units**

HVAC CURBS		HT	Curb I.D.		Curb O.D.			YORK UNIT MODEL NUMBER	
Qty.	Model		A	B	C	D	E		F
	PLY 318	18"	111 1/4"	80"	51 3/8"	58 3/8"	114 3/4"	83 1/2"	ZF180
	PLY 324	24"							
	PLY 418	18"	122 1/4"	80"	62 3/8"	58 3/8"	125 3/4"	83 1/2"	ZJ/ZR180-300 ZF210-300
	PLY 424	24"							