



STREAM PROFILE 1"=5' HORZ.; 1"=5' VERT.

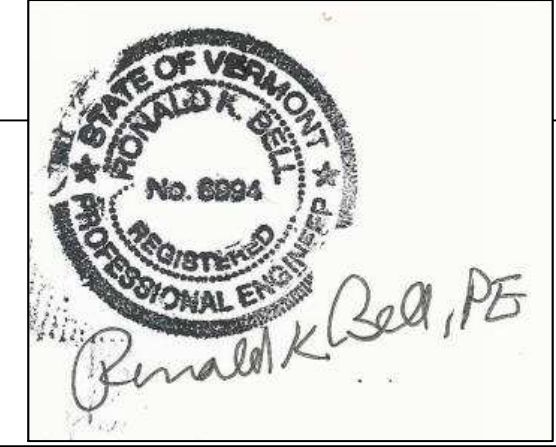

REVISIONS:

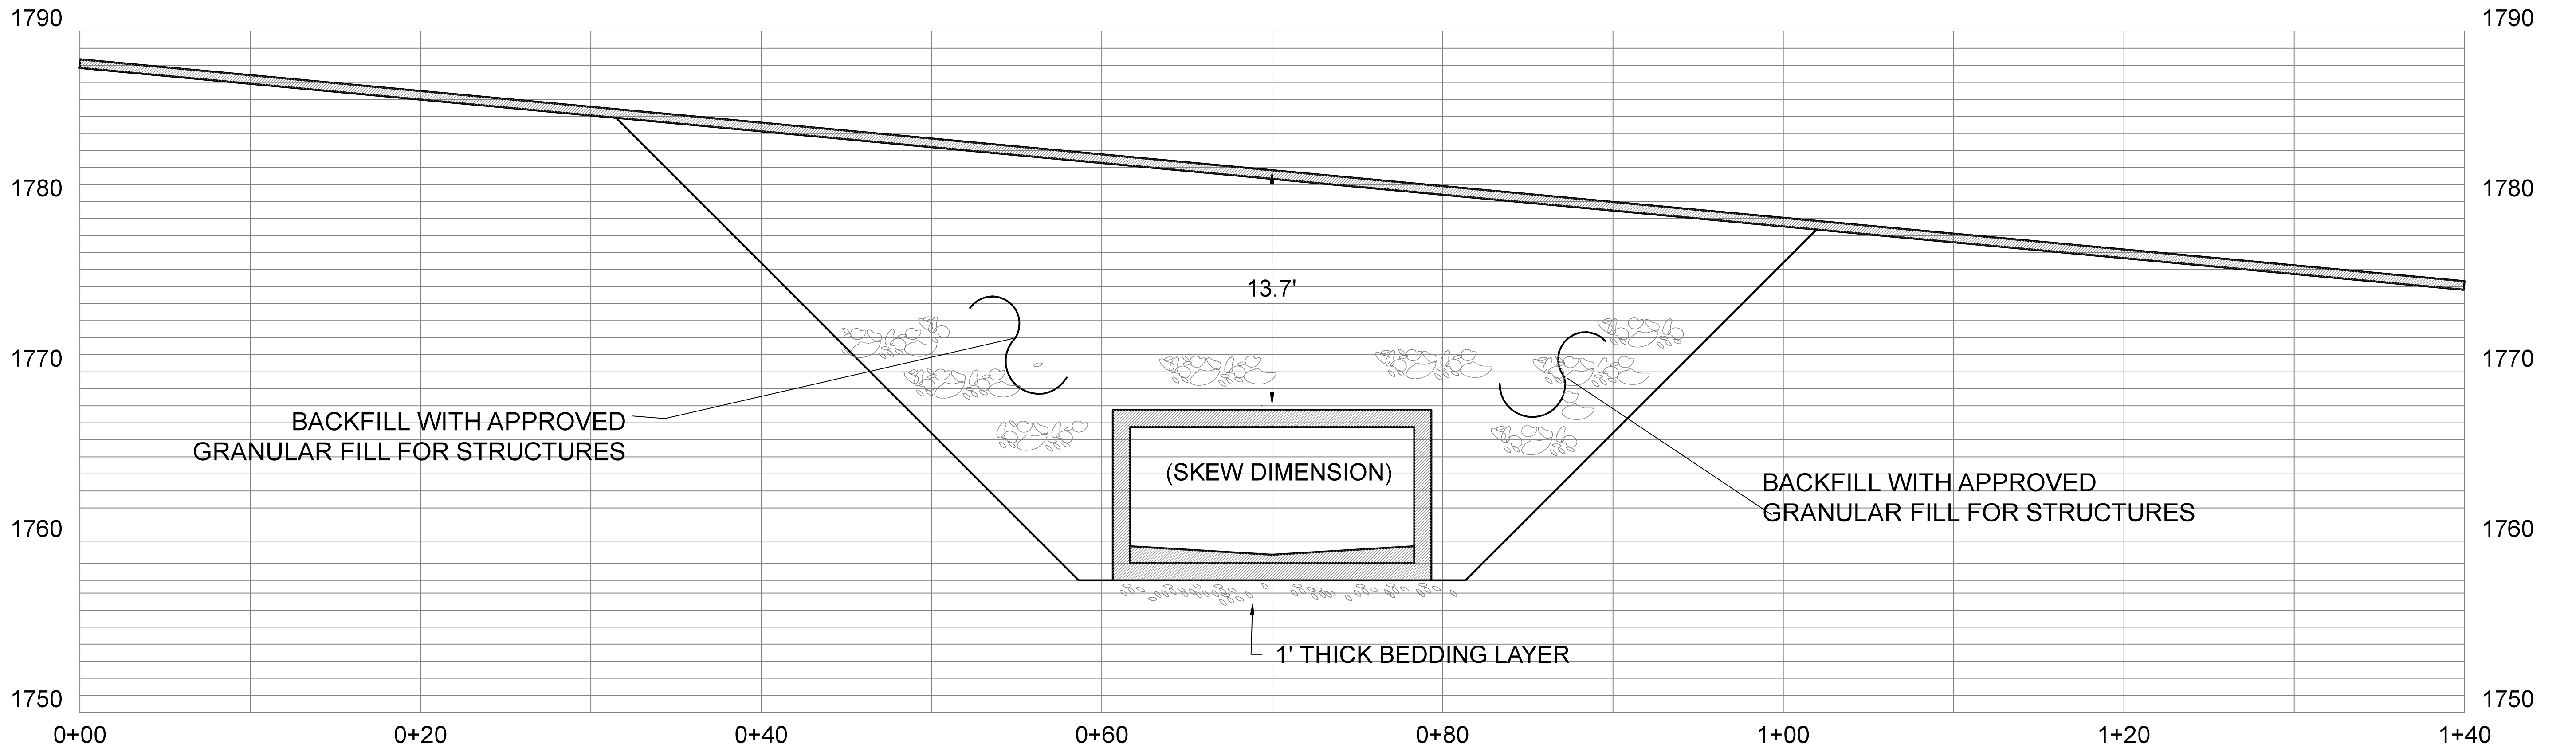

ROAD PROFILE 1"=5' HORZ.; 1"=5' VERT.

PROJECT:
 TOWN OF STRATTON, VT
 MOUNTAIN ROAD
 CULVERT REPLACEMENT

SHEET TITLE:
 PROFILES

SCALE:
 AS NOTED

DATE:
 OCT. 25, 2019

SHEET
2