

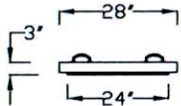


4" X 6" APPROVED LABEL

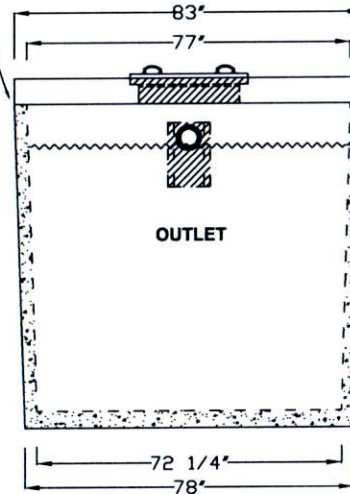

WATERTIGHT SEAL

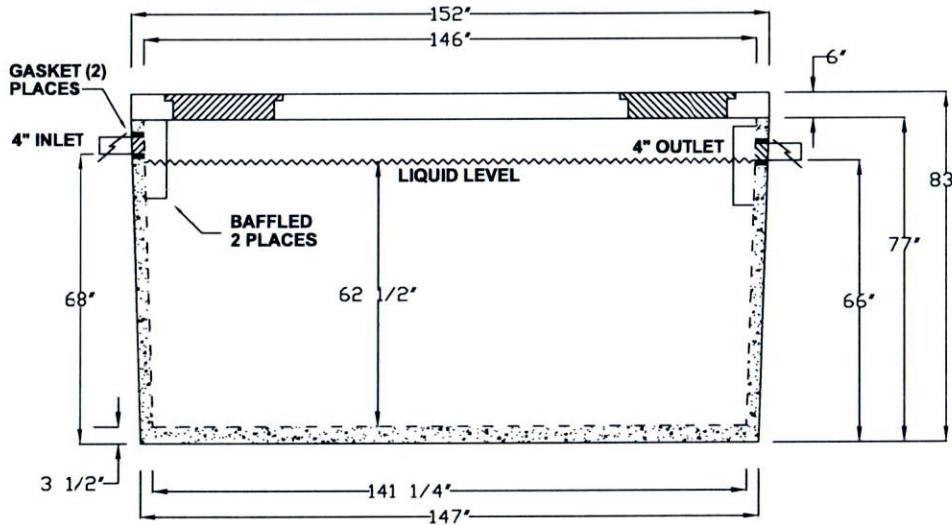

GROVE CONCRETE & SUPPLY, INC.
 18426 DURAND AVENUE P.O. BOX 363
 UNION GROVE, WISCONSIN 53182
 (262) 878-2030 FAX (262) 878-4222
 GroveConcrete.com

NOTES:

1. GALLONS PER INCH:
2,870 COMPARTMENT - 46.30 gal/in.
2. REINFORCED CONCRETE 4,000 PSI MIN.
3. (GASKETED 4" OR 6" OPENING)
PRESS SEAL, TUFF TITE OR EQUAL.
4. (LABEL APPLIED TO COVER), WHEN
USED AS A GREASE INTERCEPTOR.
5. 5' MAX DEPTH OF COVER, 8' BURIAL
DEPTH WITH HEAVY DUTY COVER.
6. ALL BAFFLES & FILTERS TO BE
INSTALLED TO MEET STATE &
LOCAL CODES.

2,870 GALLON PUMP,
 SEPTIC TANK, GREASE INTERCEPTOR

FOR ANY MODIFICATIONS CALL
 GROVE CONCRETE

APPROVED BY:

DRAWN BY: RAY		DATE: 3/8/16
SCALE: NTS	EST. WIEGHT: 21,700 LBS.	VERSION: 00003
DWG. # TNK-2870-VER-3		ILL. APPROVAL # 114

THIS DRAWING AND THE INFORMATION CONTAINED
 HEREON IS THE EXCLUSIVE PROPERTY OF GROVE
 CONCRETE & SUPPLY, INC., AND SHALL NOT BE
 REPRODUCED, USED, OR DISCLOSED TO OTHERS
 EXCEPT AS AUTHORIZED THROUGH WRITTEN CONCENT
 FROM GROVE CONCRETE & SUPPLY, INC.