


COPYRIGHT (C) 2022 GREENE LAND SURVEYING, PLLC.
 ALL RIGHTS RESERVED. UNAUTHORIZED COPYING OR
 USE OF THIS DOCUMENT IS PROHIBITED. VIOLATORS
 WILL BE PROSECUTED. A COPY OF THIS PLAT IS VALID
 ONLY IF IT IS COMPLETE AND INTACT, HAS AN
 ORIGINAL SIGNATURE AND DATE, AND HAS THE
 ORIGINAL EMBOSSED OR COLORED (NOT BLACK)
 STAMPED SURVEYOR'S SEAL.

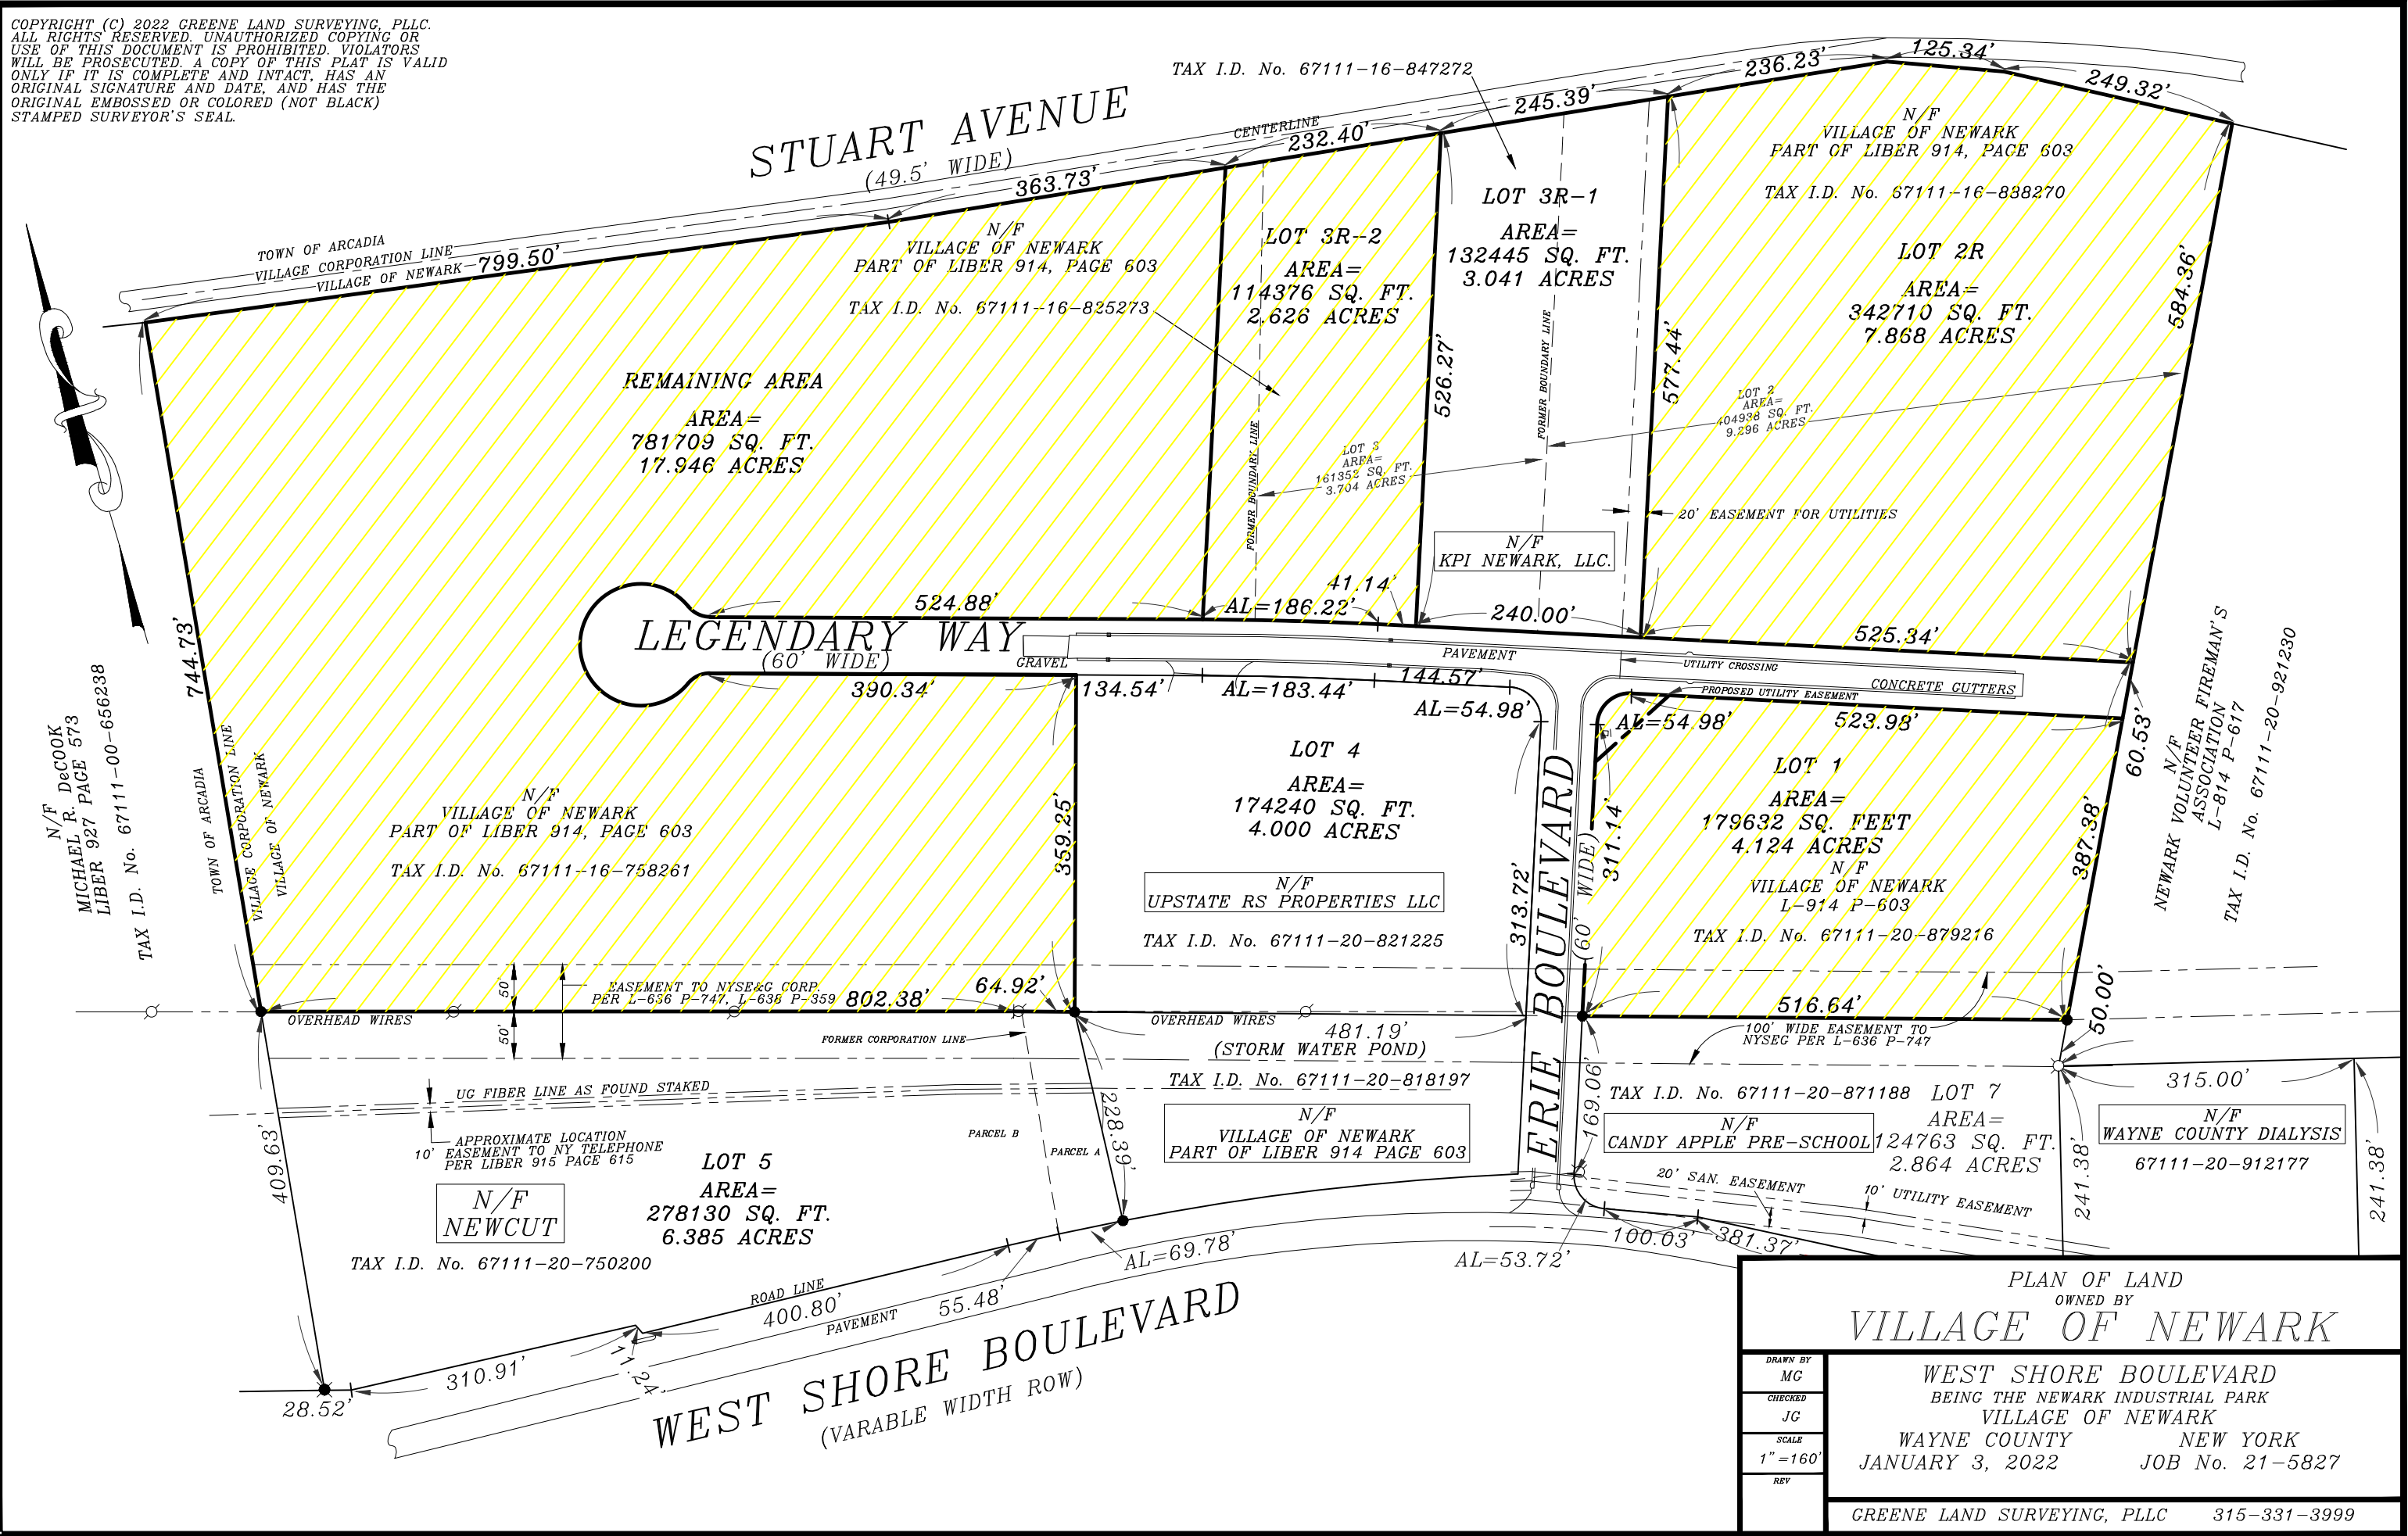

N/F DeCOOK
 MICHAEL R. PAGE 573
 LIBER 927 PAGE 573
 TAX I.D. No. 67111-00-656238

TOWN OF ARCADIA
 VILLAGE CORPORATION LINE
 VILLAGE OF NEWARK

N/F
 VILLAGE OF NEWARK
 PART OF LIBER 914, PAGE 603
 TAX I.D. No. 67111-16-758261

N/F
 VILLAGE OF NEWARK
 PART OF LIBER 914, PAGE 603
 TAX I.D. No. 67111-16-825273

LOT 3R-2
 AREA=
 114376 SQ. FT.
 2.626 ACRES

LOT 3R-1
 AREA=
 132445 SQ. FT.
 3.041 ACRES

N/F
 VILLAGE OF NEWARK
 PART OF LIBER 914, PAGE 603
 TAX I.D. No. 67111-16-838270

LOT 2R
 AREA=
 342710 SQ. FT.
 7.868 ACRES

REMAINING AREA
 AREA=
 781709 SQ. FT.
 17.946 ACRES

LEGENDARY WAY
 (60' WIDE)

LOT 4
 AREA=
 174240 SQ. FT.
 4.000 ACRES

N/F
 UPSTATE RS PROPERTIES LLC
 TAX I.D. No. 67111-20-821225

LOT 1
 AREA=
 179632 SQ. FEET
 4.124 ACRES

N/F
 VILLAGE OF NEWARK
 L-914 P-603
 TAX I.D. No. 67111-20-879216

EASEMENT TO NYSEG CORP.
 PER L-636 P-747, L-636 P-359

UG FIBER LINE AS FOUND STAKED
 APPROXIMATE LOCATION
 EASEMENT TO NY TELEPHONE
 PER LIBER 915 PAGE 615

LOT 5
 AREA=
 278130 SQ. FT.
 6.385 ACRES

N/F
 NEWCUT
 TAX I.D. No. 67111-20-750200

N/F
 VILLAGE OF NEWARK
 PART OF LIBER 914 PAGE 603
 TAX I.D. No. 67111-20-818197

LOT 7
 AREA=
 124763 SQ. FT.
 2.864 ACRES

N/F
 WAYNE COUNTY DIALYSIS
 67111-20-912177

WEST SHORE BOULEVARD
 (VARABLE WIDTH ROW)

PLAN OF LAND
 OWNED BY
 VILLAGE OF NEWARK

DRAWN BY	MC
CHECKED	JG
SCALE	1"=160'
REV	

WEST SHORE BOULEVARD
 BEING THE NEWARK INDUSTRIAL PARK
 VILLAGE OF NEWARK
 WAYNE COUNTY NEW YORK
 JANUARY 3, 2022 JOB No. 21-5827