


16"H X 22"L  
DECORATIVE WALL  
INT/EXT SAND  
FINISH AND  
PAINTED TO MATCH  
HOME

PAVER BORDER PER HOA.  
CENTER ON PROPERTY LINE  
BELGARD CATALINA SIERRA

6'H  
WROUGHT  
IRON FENCE  
CENTER ON  
PROPERTY  
LINE

6'H WALL  
CENTER ON  
PROPERTY  
LINE  
INTERIOR  
PAINTED HOA  
HIGH NOON

16"H X 28"L  
DECORATIVE WALL  
INT/EXT SAND  
FINISH AND  
PAINTED TO MATCH  
HOME

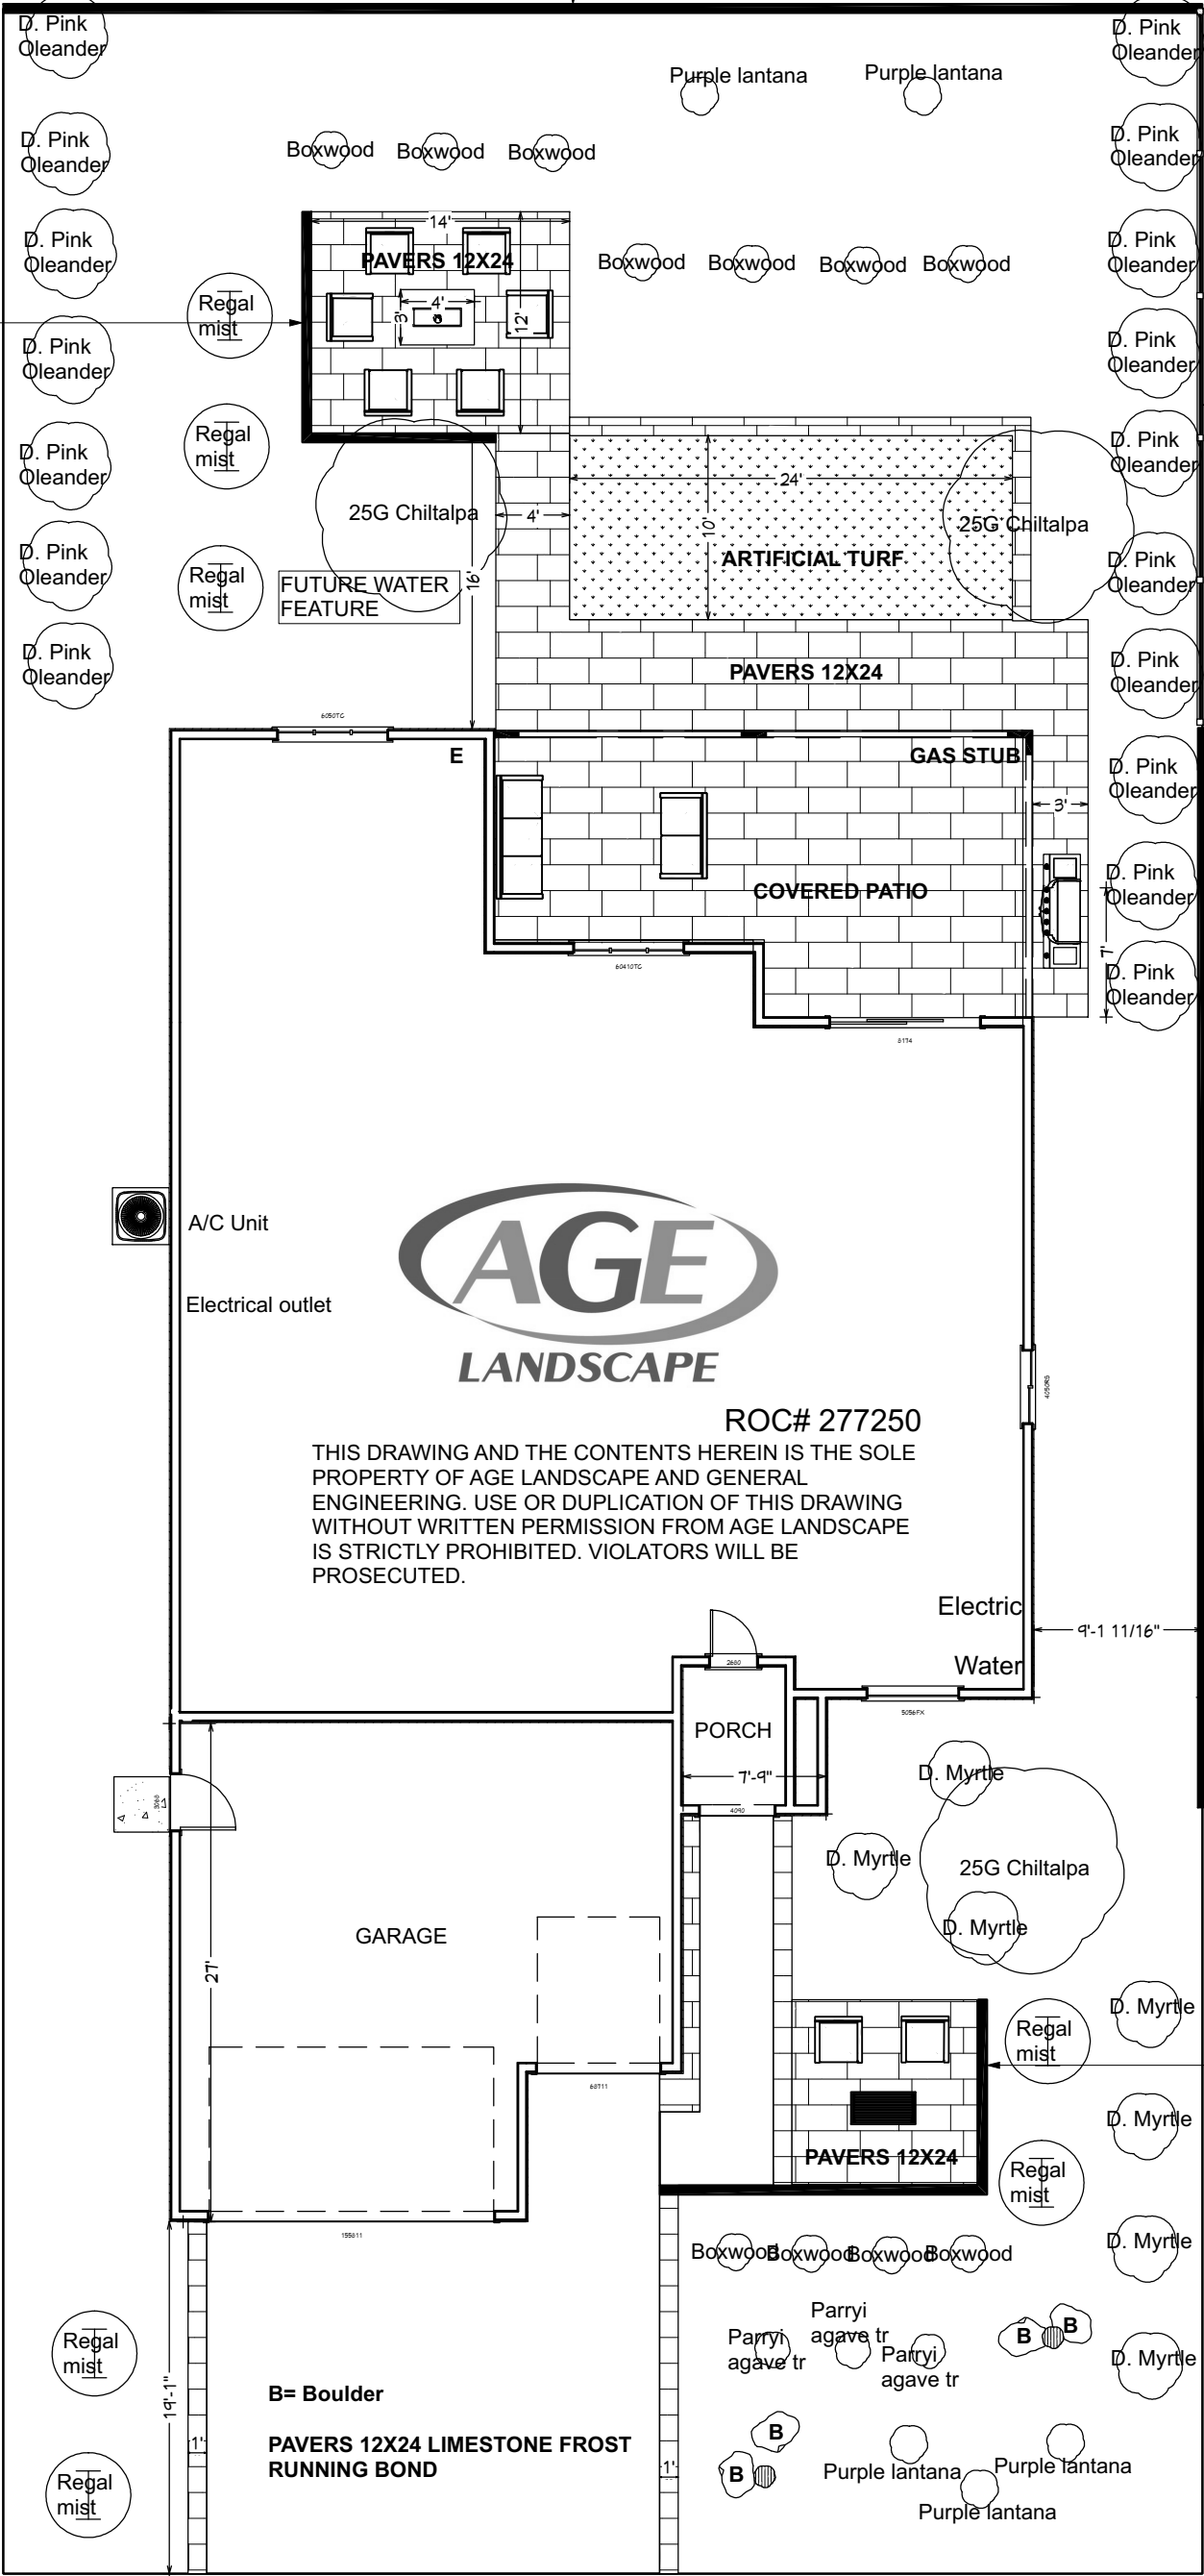

Address: N CROW DR.

Unit: 1A

Lot:

Contractor: AGE Landscape #277250

P.O. Box 10981

Casa Grande, AZ 85130

(520) 421-2888

Scale: 1" = 10'



LANDSCAPE PLAN