


TAX MAP REVISED
APRIL 1, 2020

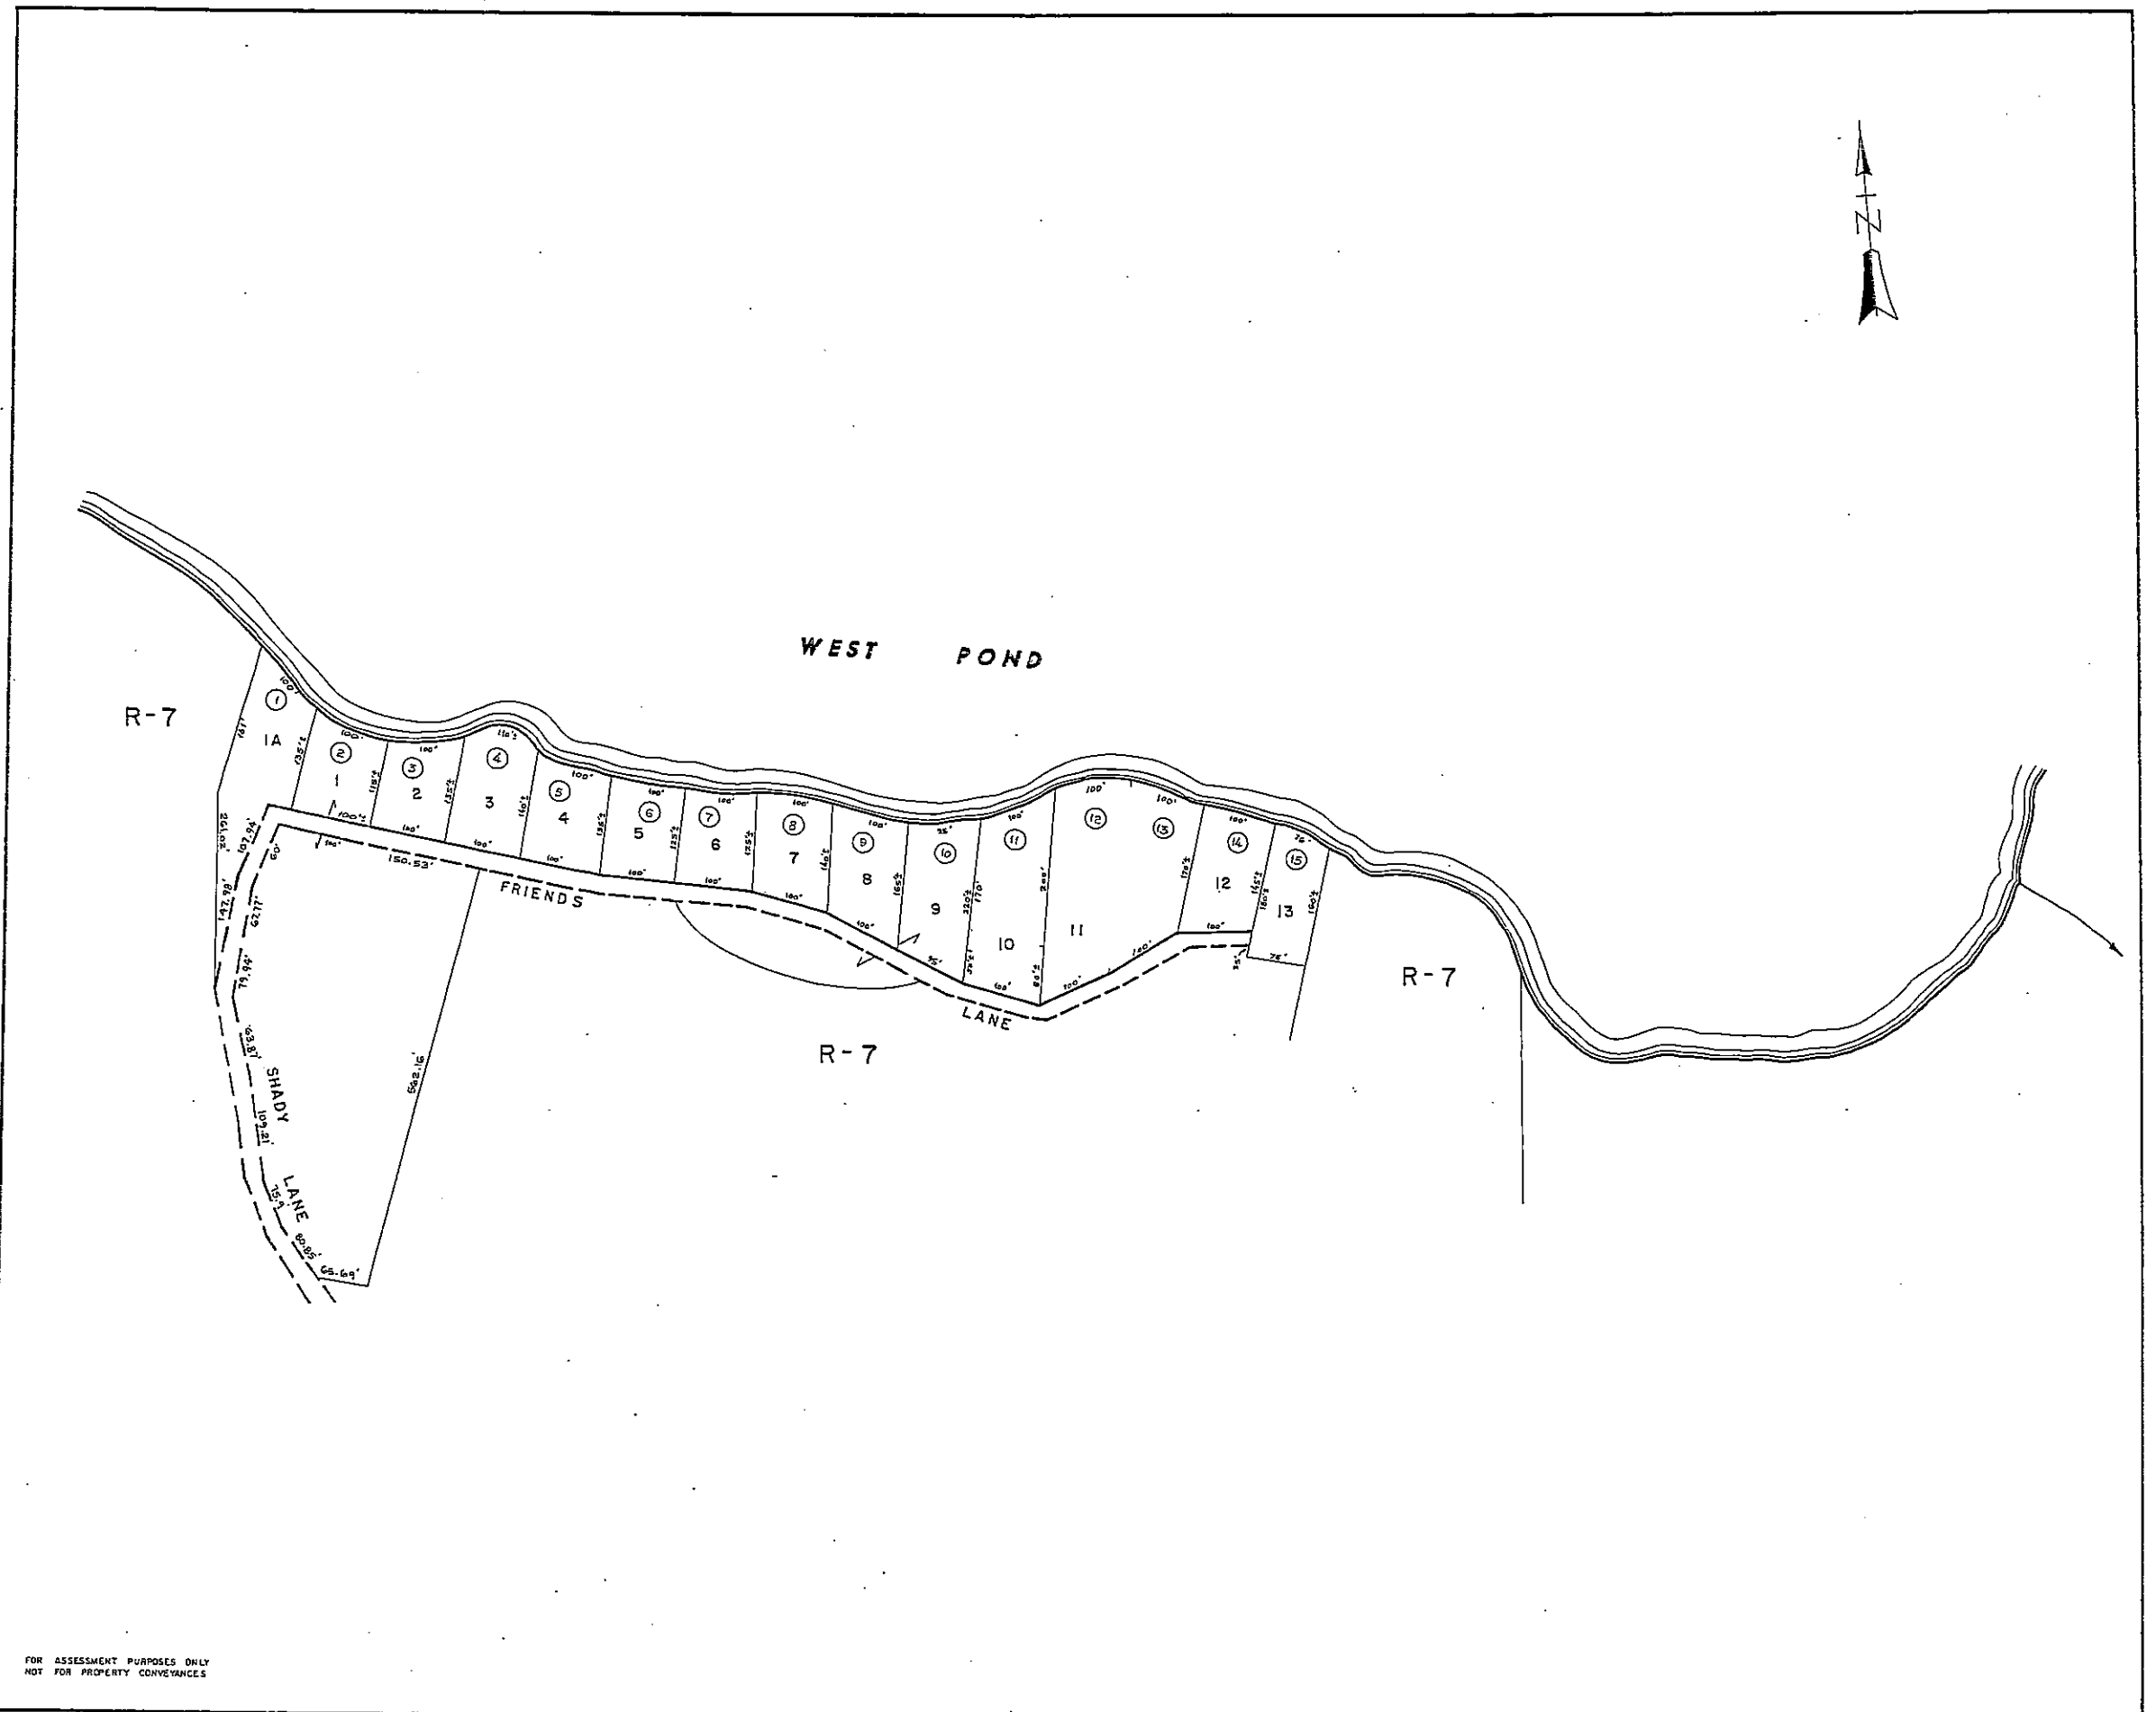

FOR ASSESSMENT PURPOSES ONLY
NOT FOR PROPERTY CONVEYANCES

JOHN E. O'DONNELL & ASSOCIATES
AUBURN, MAINE
1870

PROPERTY MAP
PARSONSFIELD MAINE

0 100 200
SCALE IN FEET

U-13

Real Estate

Account List by Map/Lot (u13-000 - u13-999)

Account	Card	Name	Location	Map/Lot
00187	001	CALABRESE, GARY S. &	87 SHADY LN	U13-001
01182	001	CALABRESE, GARY S. &	92 SHADY LN	U13-001-A
01045	001	CALABRESE, GARY S. &	98 SHADY LN	U13-002
00262	001	CONOVER, DAVID W	SHADY LN	U13-003
00897	001	MCGINLEY, LORI	106 SHADY LN	U13-004
00708	001	LANDRY-DEWITZ, SUSAN	108 SHADY LN	U13-005
01398	001	TIERNEY, TIMOTHY J. AND	114 SHADY LN	U13-006
00303	001	REED, ARNOLD B	116 SHADY LN	U13-007
00935	001	MICKLE, WARREN	120 SHADY LN	U13-008
00683	001	MICKLE, STEPHEN	SHADY LN	U13-009
01092	001	PETTIT, WESLEY K	20 FRIENDS LN	U13-010
01345	001	AM STEWART LIVING TRUST	33 FRIENDS LN	U13-011
00498	001	CARLSON, PHYLLIS	SHADY LN	U13-012
00499	001	CARLSON, PHYLLIS	29 FRIENDS LN	U13-013