
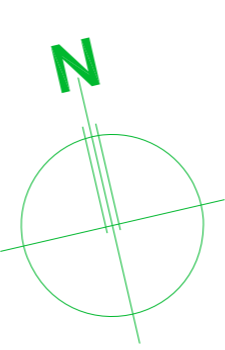


DO NOT SCALE FROM THIS DRAWING.
 VERIFY ALL DIMENSIONS AND SETTING OUT ON SITE.
 NOTIFY ANY DISCREPANCIES TO THE ARCHITECT.
 FOR STRUCTURAL INFORMATION, REFER TO
 STRUCTURAL ENGINEER'S DRAWINGS.
 FOR M&E INFORMATION, REFER TO M&E ENGINEERS
 AND SUB-CONTRACTOR'S DRAWINGS.
 FOR HEALTH & SAFETY INFORMATION, REFER TO
 HEALTH & SAFETY RISK ASSESSMENTS.

THIS DRAWING IS INDICATIVE OF DESIGN INTENT
 ONLY. ALL CONSTRUCTION DETAILS, FINISHES AND
 INTERFACES TO BE CONFIRMED & AGREED WITH THE
 ARCHITECT PRIOR TO CONSTRUCTION.

PLANNING

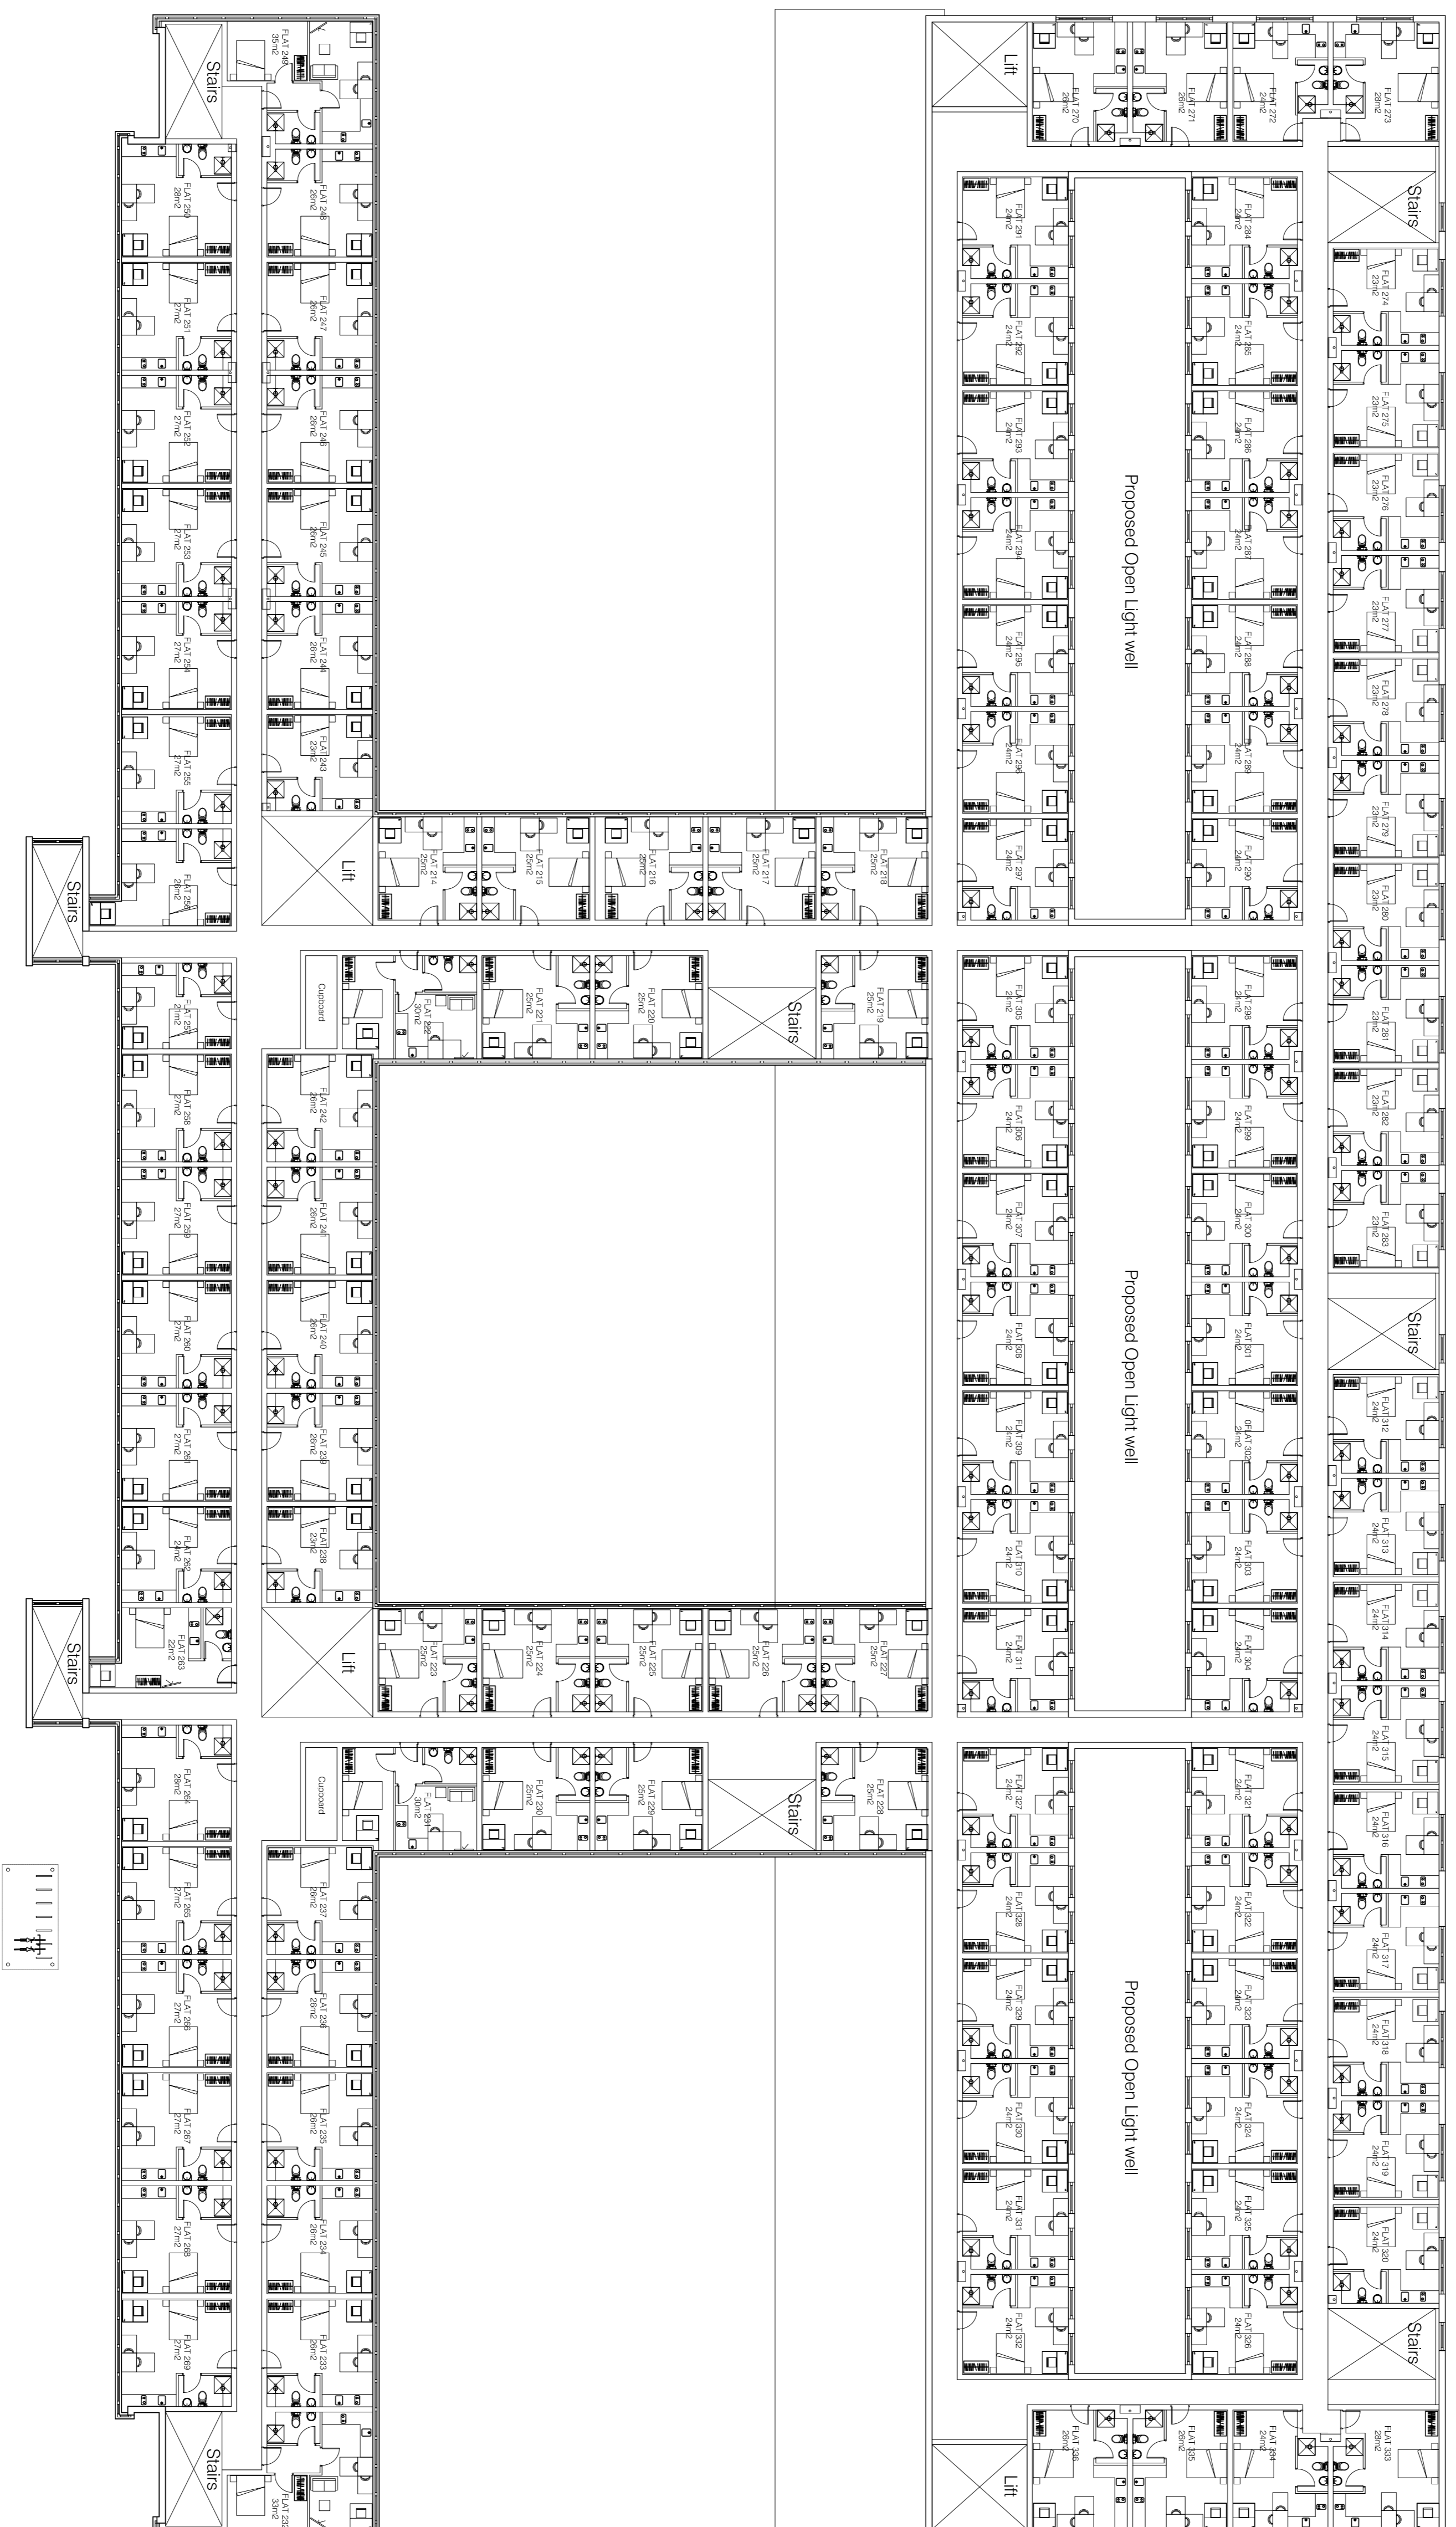

REV	DATE	REVISION DETAILS	DRAWN	CHKD	APPRD

CLIENT REFERENCE: XXX-XXX DATE: 25-11-2014

PROJECT: WHITE HOUSE
 EAST LANE
 RUNCORN

DRAWING TITLE: PROPOSED GROUND FLOOR LAYOUT

SCALE	DOCUMENT NUMBER	REV
1:200@A1	EL/11X/032	