



MILL C

MILL C

MILL B

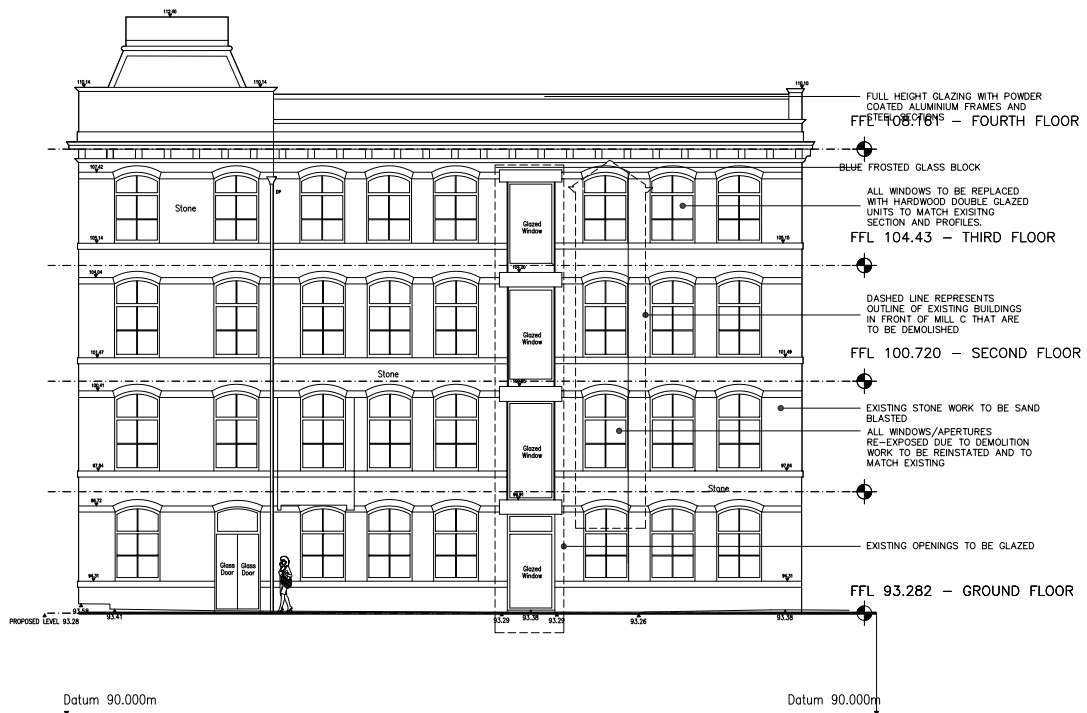



STANDING SEAM ROOF

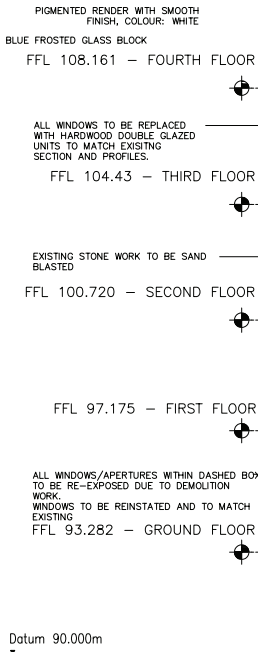

MILL B

MILL C

MILL C

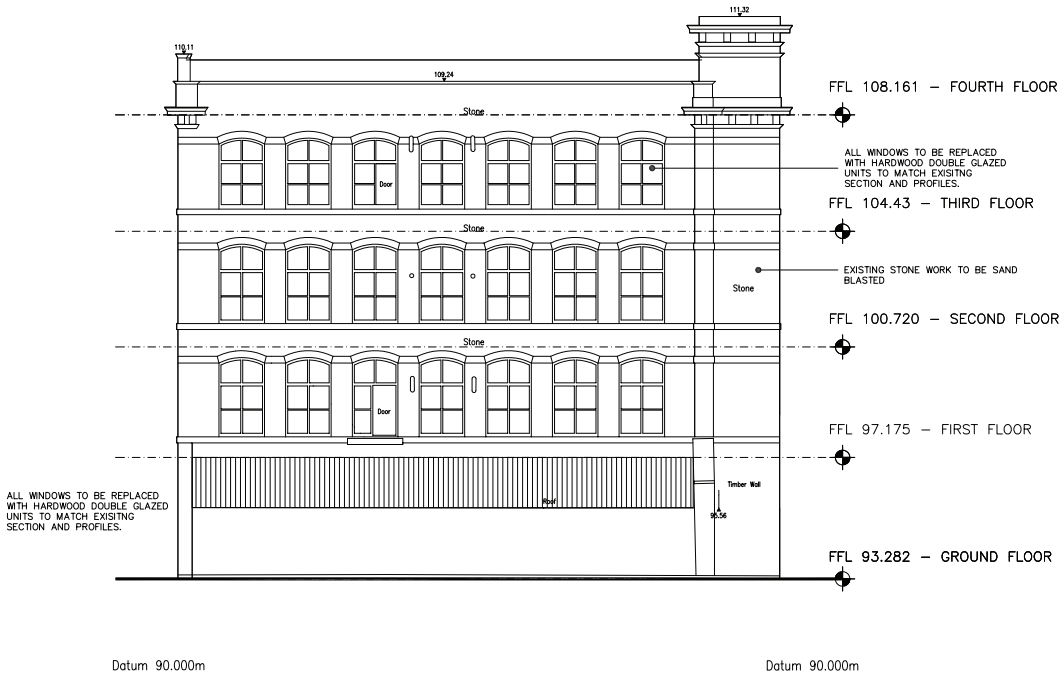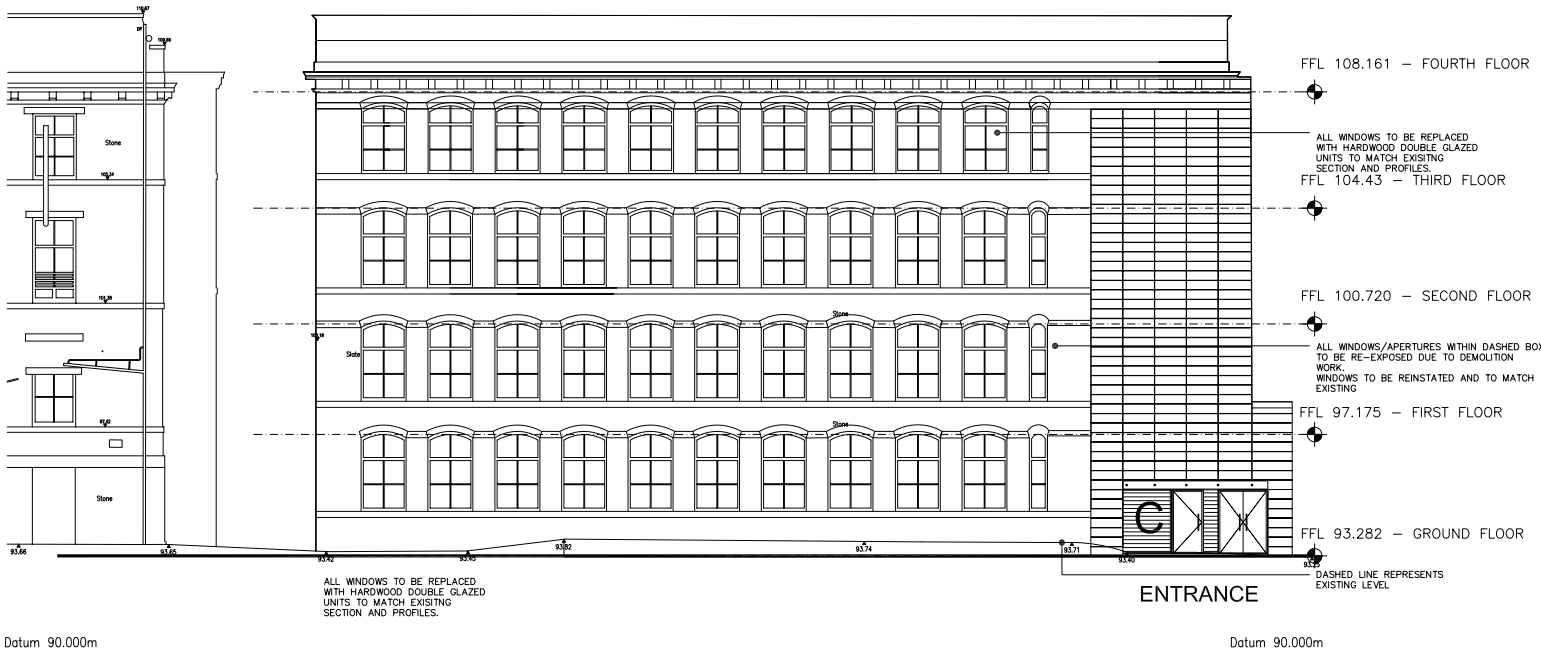


PROPOSED ROOF PLAN



1:50 @ A0

MILL C

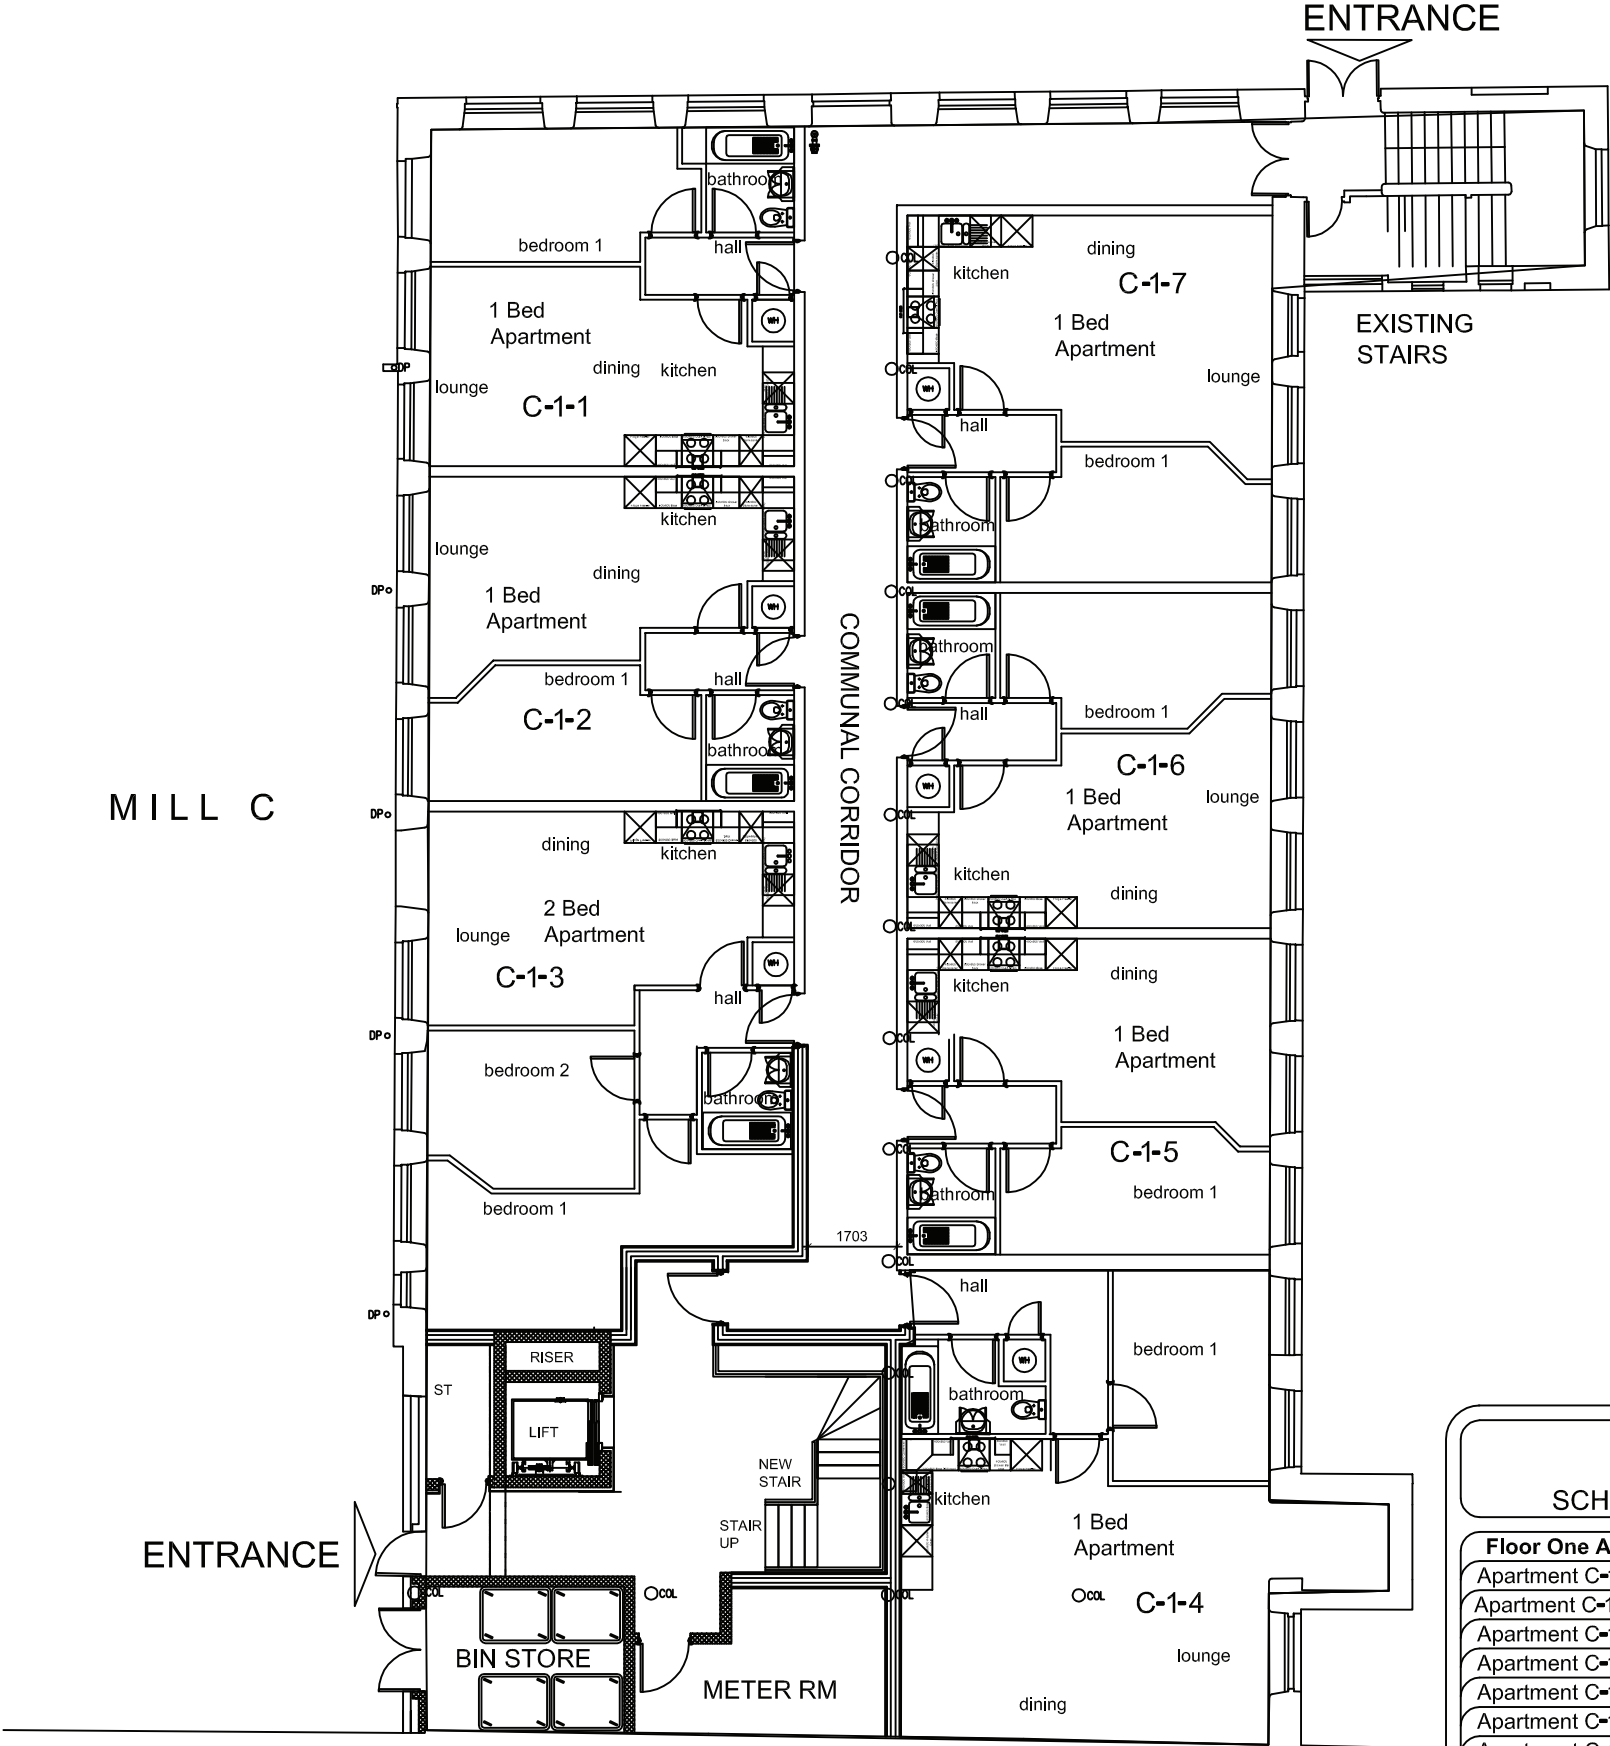


PROPOSED FLOOR ONE PLAN




1:50 @ A0

MIDLAND MILLS MILL C: FLOOR ONE SCHEDULE OF APARTMENTS	
Floor One Apartments	
Apartment C-1-1: (1 Bedroom)	45.15m ² = 485.81sqft
Apartment C-1-2 : (1 Bedroom)	43.50m ² = 468.06sqft
Apartment C-1-3: (2 Bedroom)	66.13m ² = 711.55sqft
Apartment C-1-4: (1 Bedroom)	67.12m ² = 722.22sqft
Apartment C-1-5: (1 Bedroom)	43.14m ² = 464.18sqft
Apartment C-1-6: (1 Bedroom)	44.77m ² = 481.72sqft
Apartment C-1-7: (1 Bedroom)	49.09m ² = 528.20sqft
Apartments On this floor	7 Apartments
Apartment Floor Space	332.71m ² = 3579.95sqft

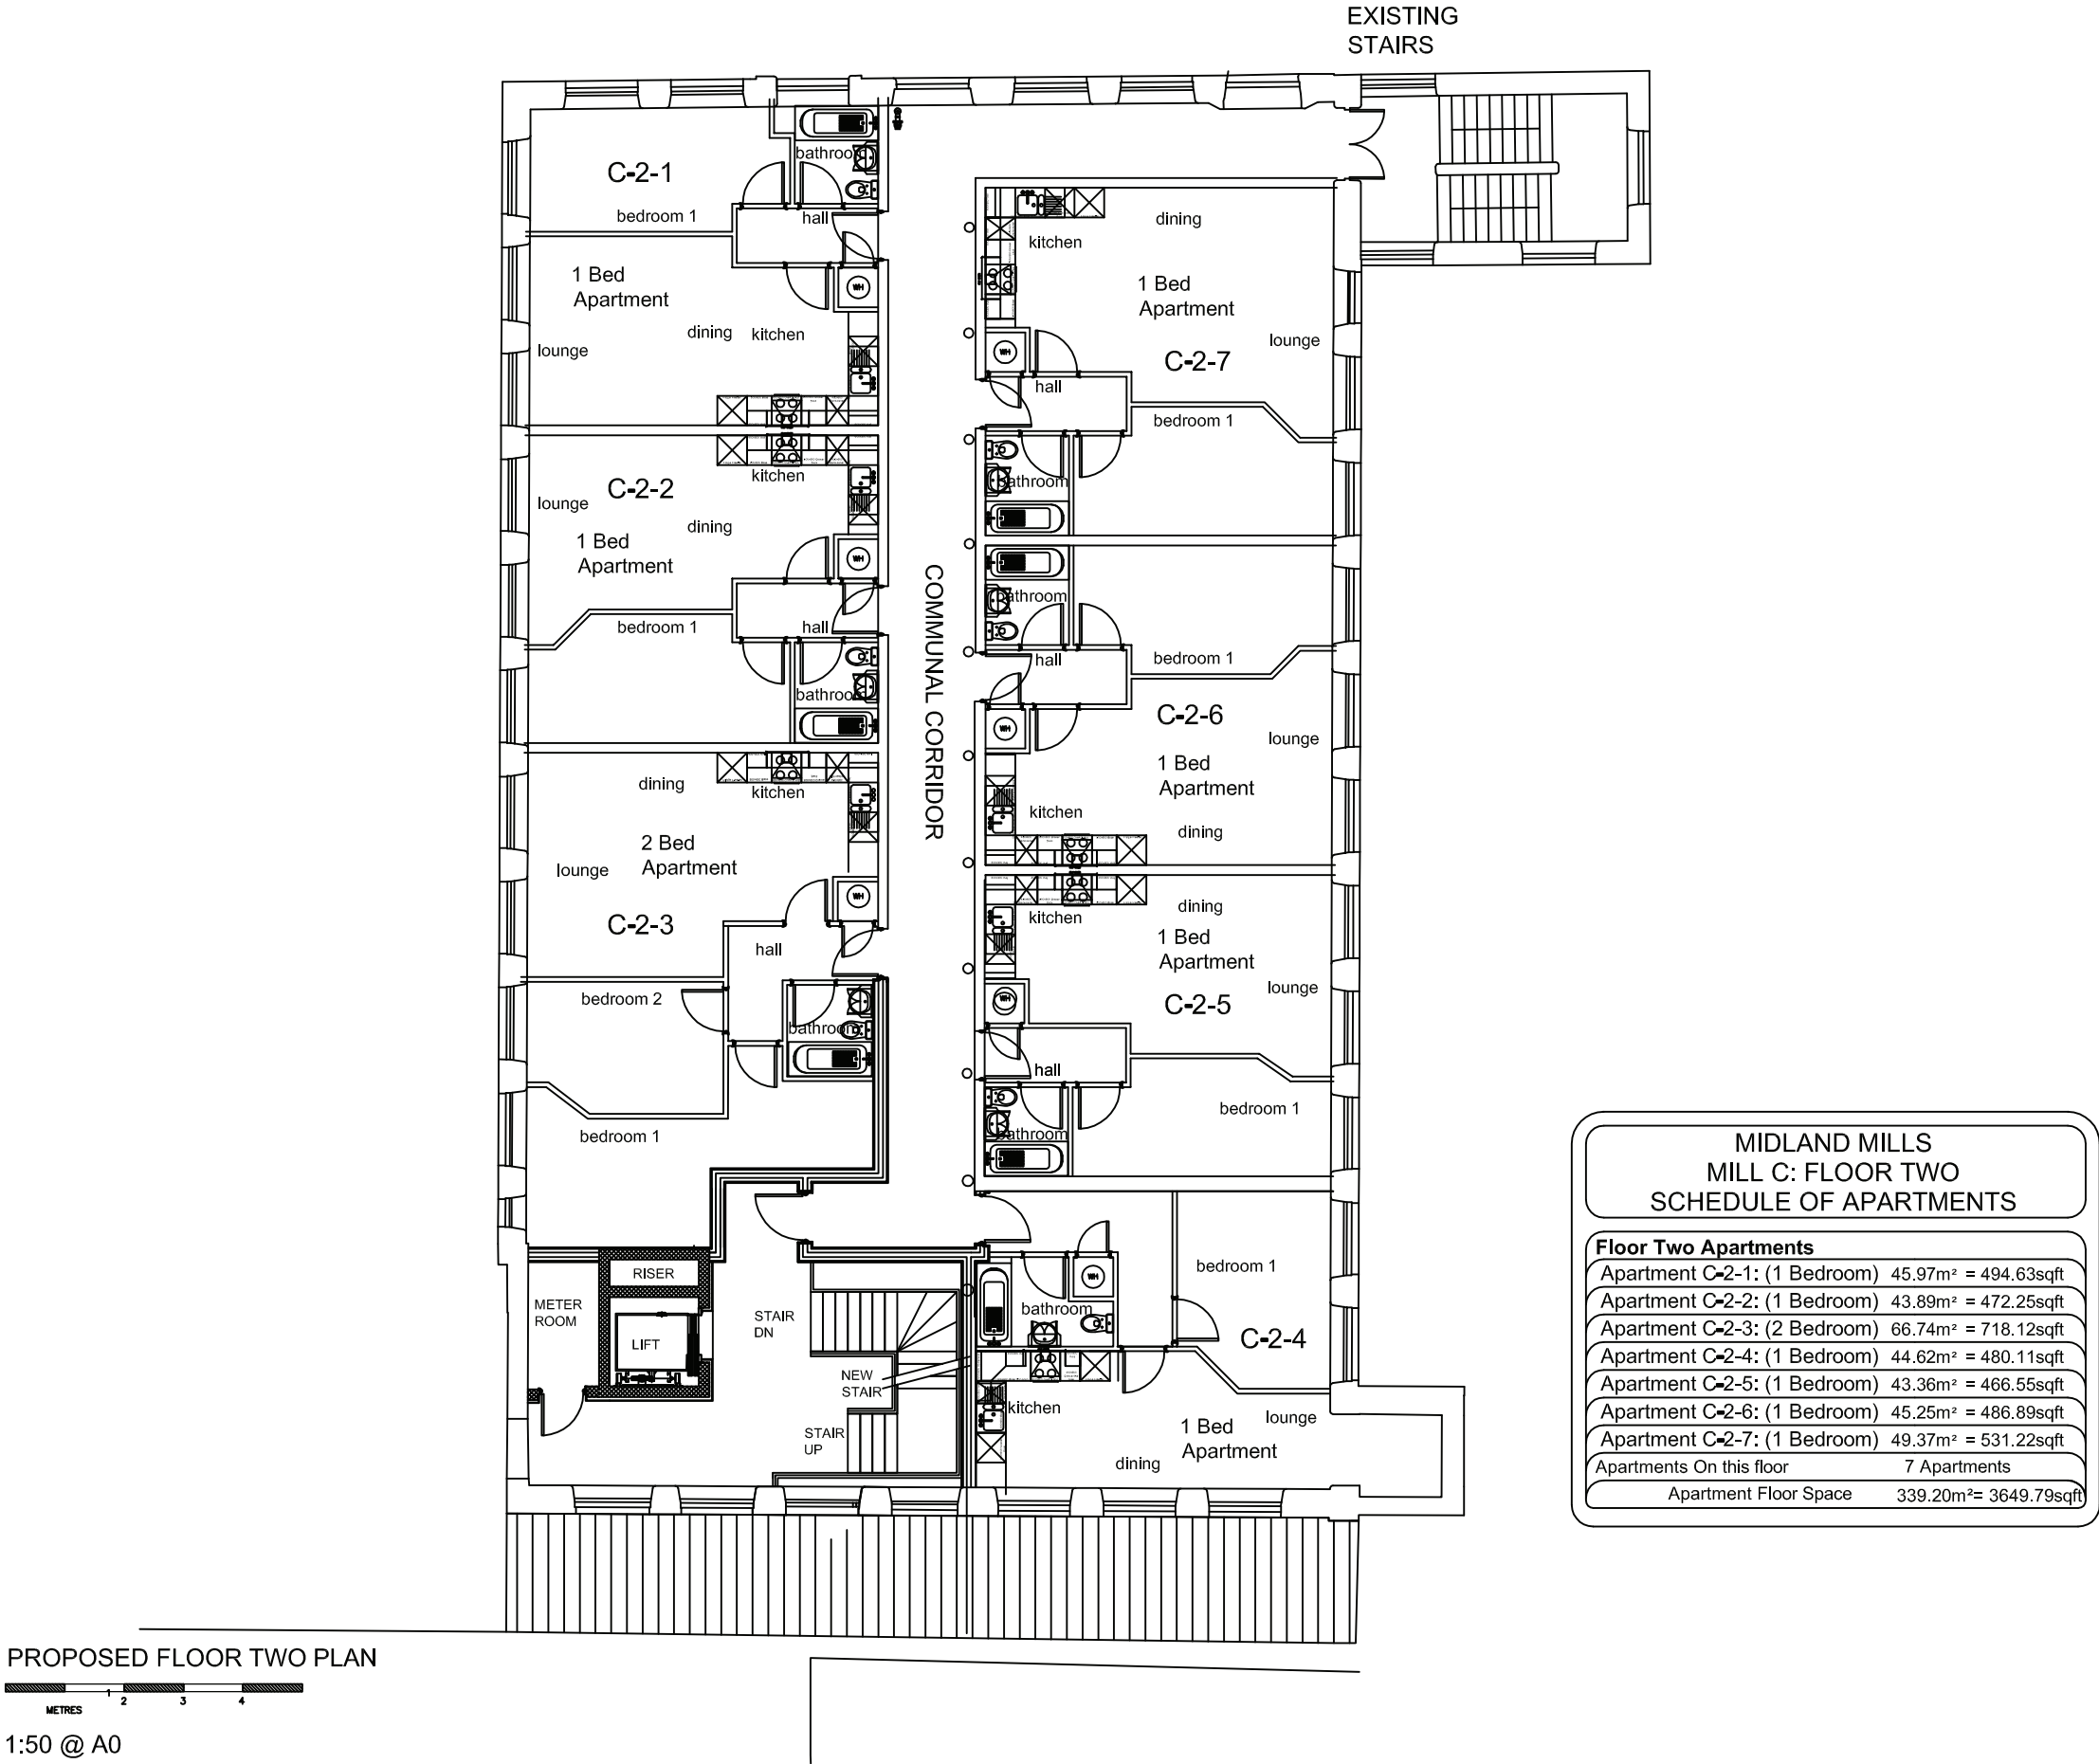

MILL C

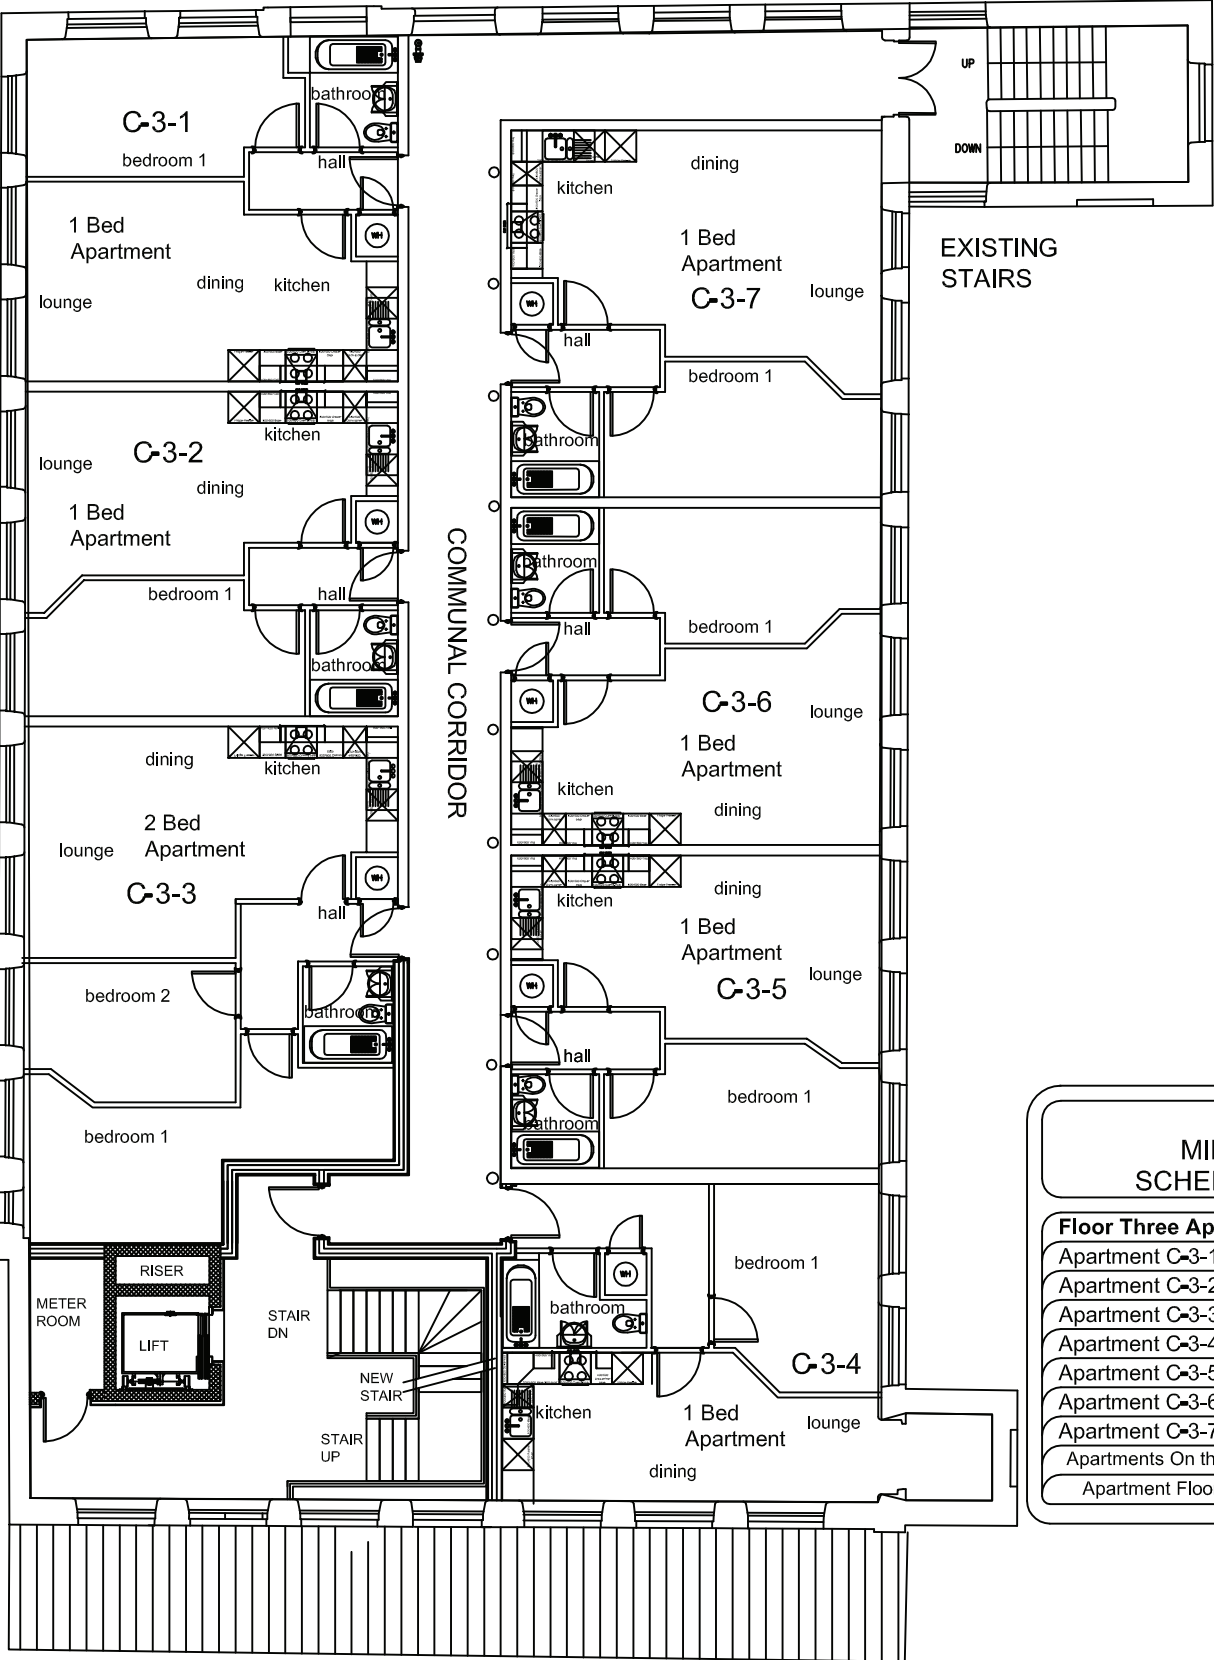

MIDLAND MILLS MILL C: FLOOR THREE SCHEDULE OF APARTMENTS	
Floor Three Apartments	
Apartment C-3-1: (1 Bedroom)	46.86m ² = 504.21sqft
Apartment C-3-2: (1 Bedroom)	44.36m ² = 477.31sqft
Apartment C-3-3: (2 Bedroom)	68.16m ² = 733.40sqft
Apartment C-3-4: (1 Bedroom)	45.47m ² = 489.25sqft
Apartment C-3-5: (1 Bedroom)	43.77m ² = 470.96sqft
Apartment C-3-6: (1 Bedroom)	45.67m ² = 491.40sqft
Apartment C-3-7: (1 Bedroom)	49.82m ² = 536.06sqft
Apartments On this floor	7 Apartments
Apartment Floor Space	344.11m ² = 3702.62sqft


PROPOSED FLOOR THREE PLAN



1:50 @ A0

MILL C

EXISTING
STAIRS

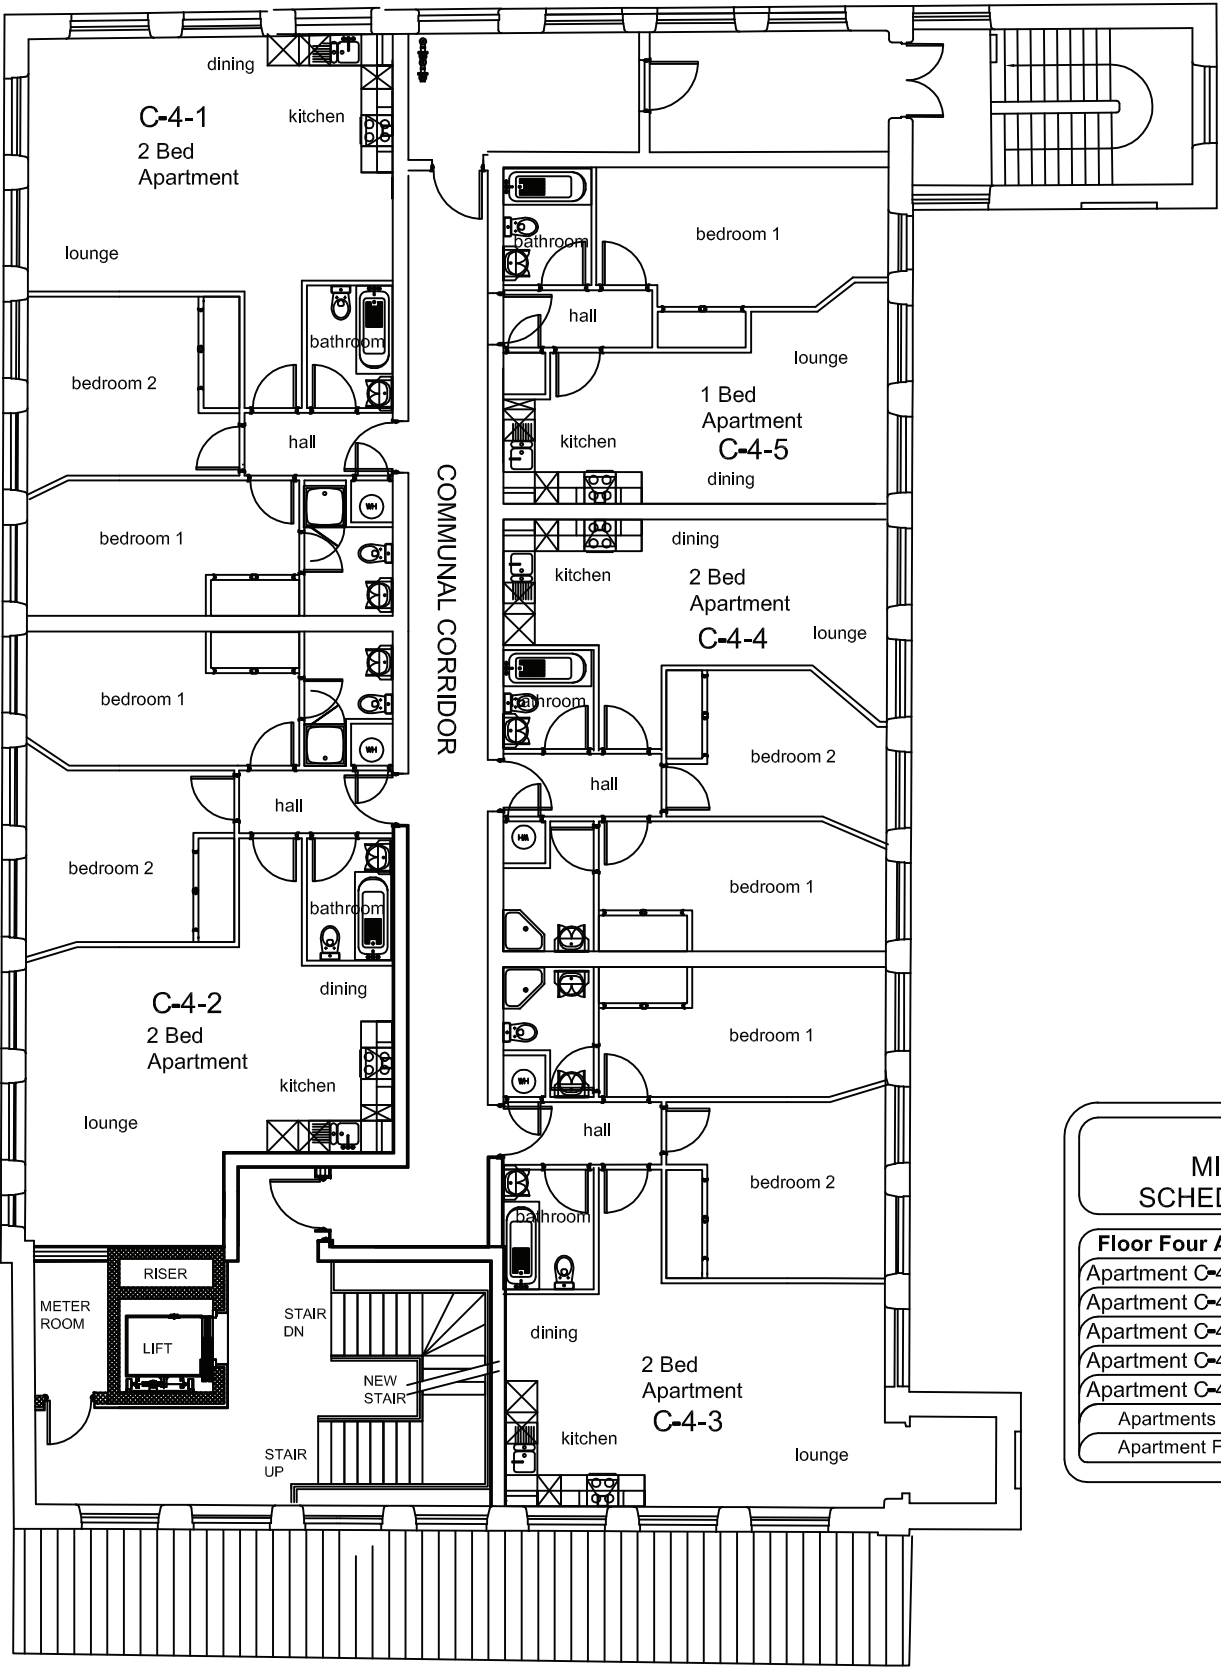

PROPOSED FLOOR FOUR PLAN



MIDLAND MILLS MILL C: FLOOR FOUR SCHEDULE OF APARTMENTS	
Floor Four Apartments	
Apartment C-4-1: (2 Bedroom)	78.00m ² = 840.00sqft
Apartment C-4-2: (2 Bedroom)	76.00m ² = 818.00sqft
Apartment C-4-3: (2 Bedroom)	79.00m ² = 850.00sqft
Apartment C-4-4: (2 Bedroom)	61.00m ² = 657.00sqft
Apartment C-4-5: (1 Bedroom)	48.00m ² = 517.00sqft
Apartments On this Floor	5 Apartments
Apartment Floor Space	342 m ² = 3680 sqft