




Waterloo Mfg., Inc.

Waterloo Mfg., Inc.



606 N. Bell Blvd. Cedar Park, Texas 78613

(512) 219-1935 fax; (512) 219-7378 e-mail: jcburch@wlmfg.com

Web Site : WLMFG.COM

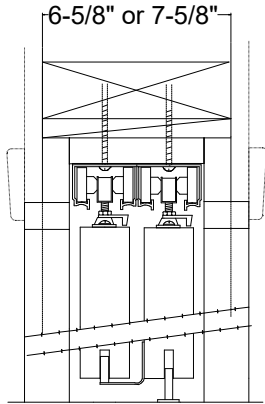

Trackless Guides

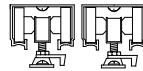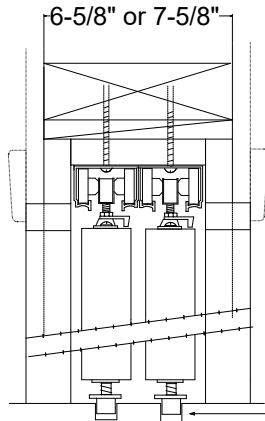


Track spacing for 1-3/4" doors


6-5/8" wall will accommodate two 1-3/8" thick doors
7-5/8" wall will accommodate two 1-3/4" thick doors

8-5/8" wall will accommodate three 1-3/8" doors.
9-3/4" wall will accommodate three 1-3/4" doors.


Bottom guide tracks or trackless guides are included but must be installed at job site by others!

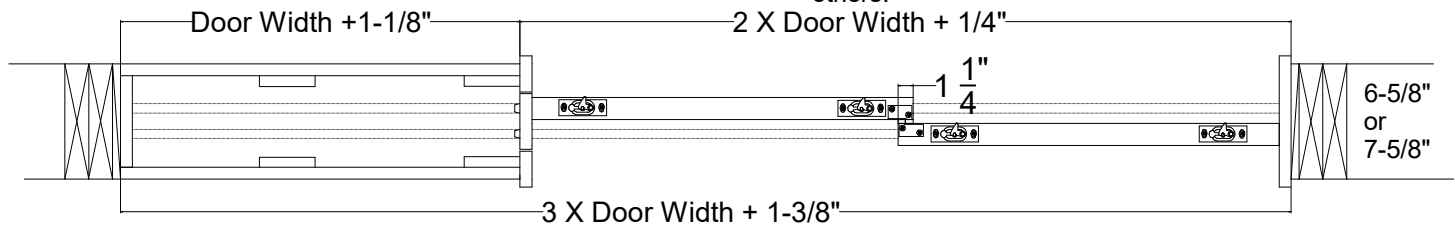

2 DOOR MULTIPASS UNIT

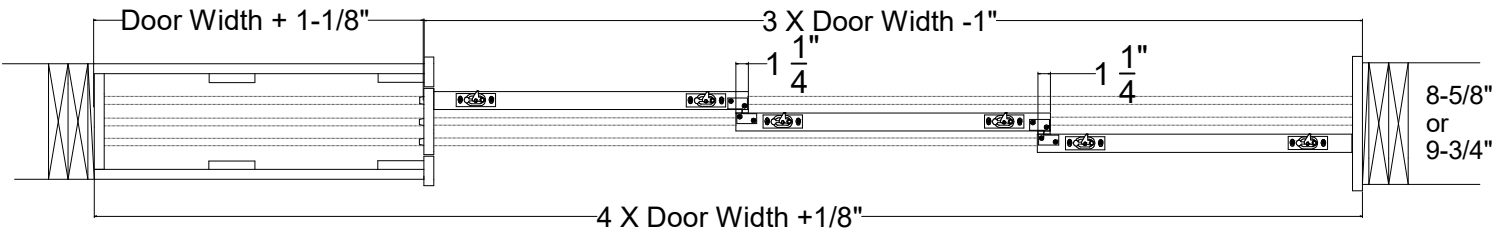

3 DOOR MULTIPASS UNIT

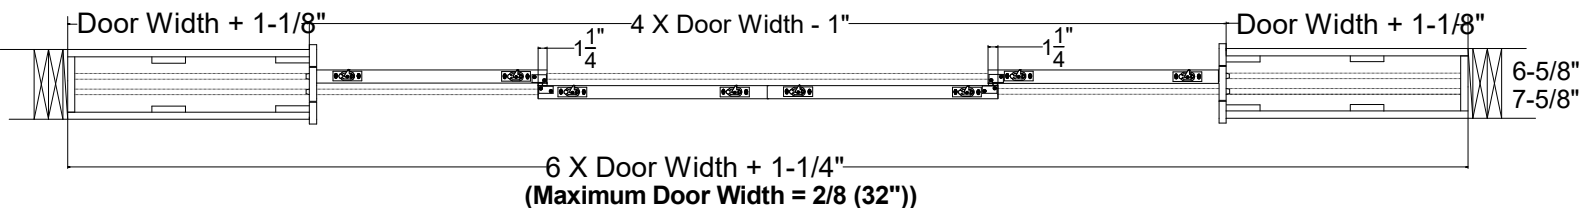

4 DOOR CONVERGING MULTIPASS UNIT