


LOOKING NORTH OR WEST

JOHNSON UTILITIES, LLC
 CONSTRUCTION SPECIFICATION
 REV. 12/05

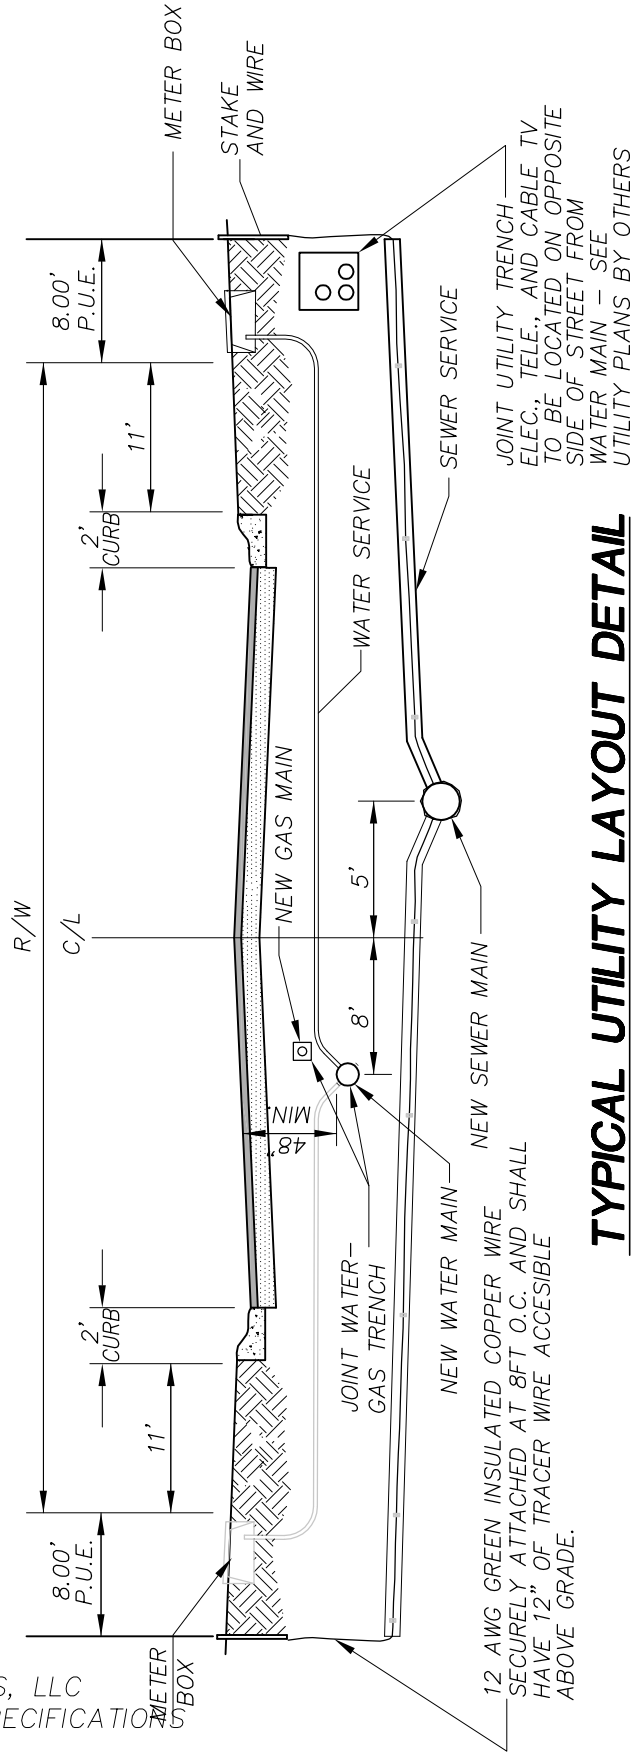

TYPICAL UTILITY LAYOUT DETAIL

N.T.S.