


RECORDED AND INDEXED  
 Recorded July 5, 2005  
 JUL 5 11 15 AM '05

SOURCE OF VERTICAL DATUM


BM RIM OF EXISTING SANITARY SEWER MANHOLE  
 AT THE CORNER OF STERNWHEEL AVE. &  
 PIRATES COVE LANE (ON LOT 78)  
 ELEVATION = 488.70

CONTROL MONUMENTS

- MON.1 N:6,068.8263  
E:4,436.7813
- MON.2 N:6,065.7891  
E:4,139.5024

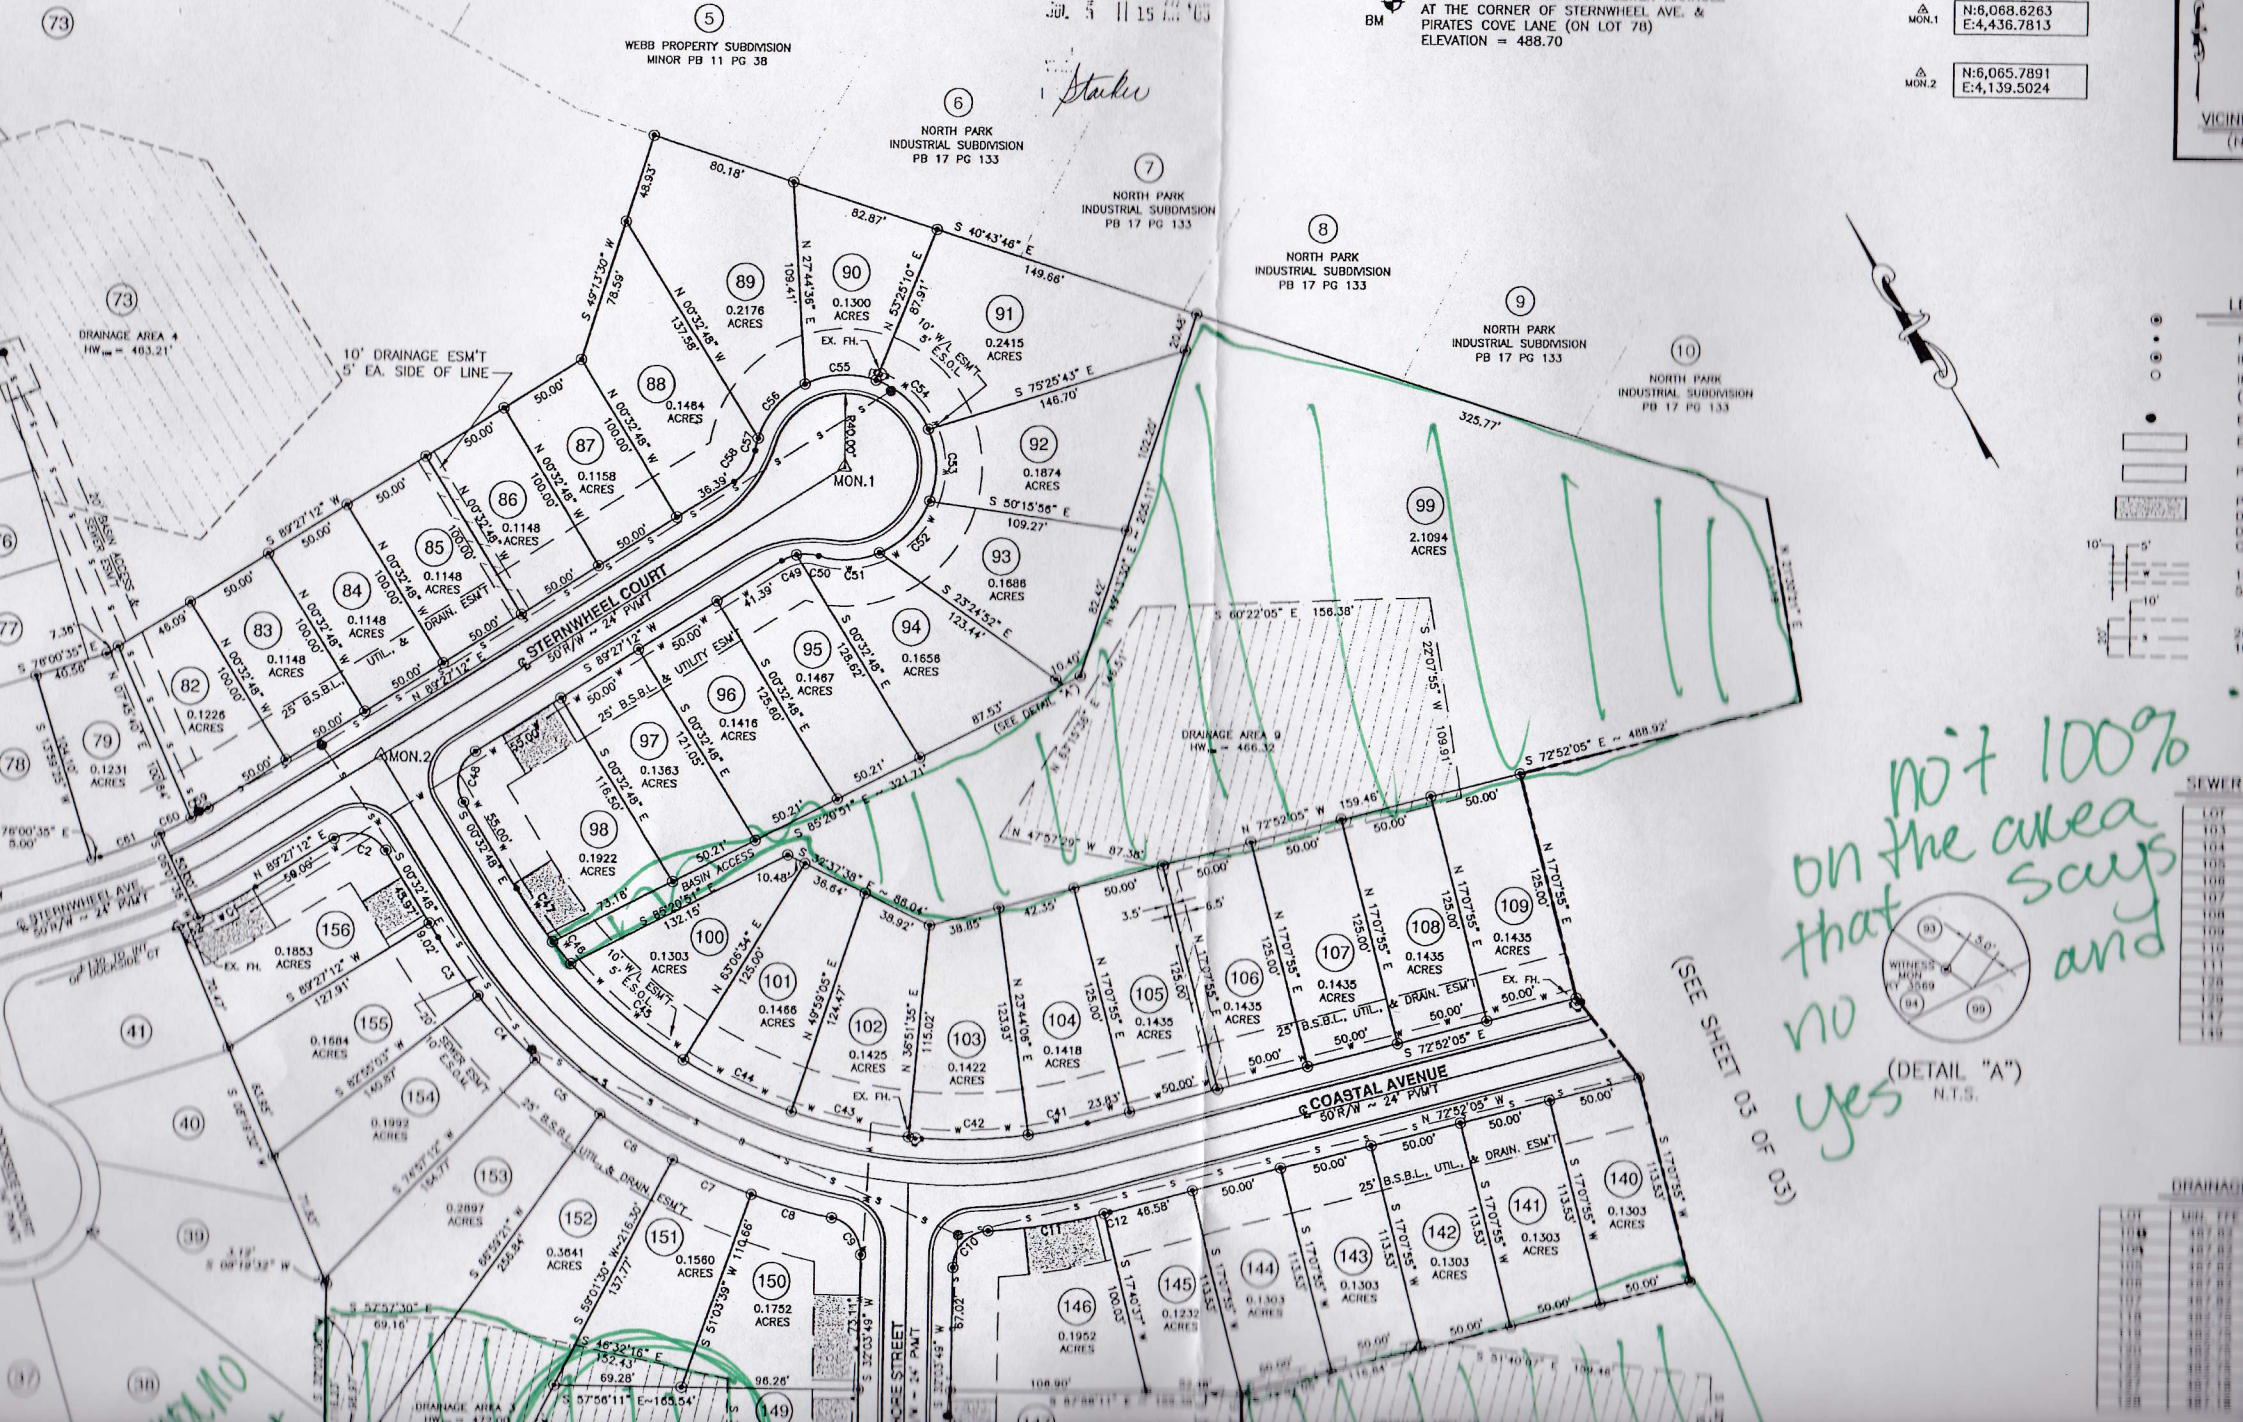


*not 100%  
 on the area  
 says  
 and  
 no  
 yes*

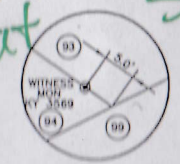

(DETAIL "A")  
 N.T.S.

(SEE SHEET 05 OF 05)

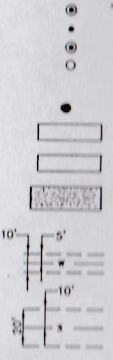

LOT	AREA
101	
102	
103	
104	
105	
106	
107	
108	
109	
110	
111	
112	
113	
114	
115	
116	
117	
118	
119	
120	

LOT	AREA
121	
122	
123	
124	
125	
126	
127	
128	
129	
130	
131	
132	
133	
134	
135	
136	
137	
138	
139	
140	
141	
142	
143	
144	
145	
146	
147	
148	
149	
150	
151	
152	
153	
154	
155	
156	