



Simon Marketing Group, LLC  
dba Parking Lot Safety Solutions  
248-855-6647


Title: Carbon Steel Clearance Structure

Drawing: Carbon SCS

Use: Traffic Clearance

9'10" x 10'

Date: 3/16/2021

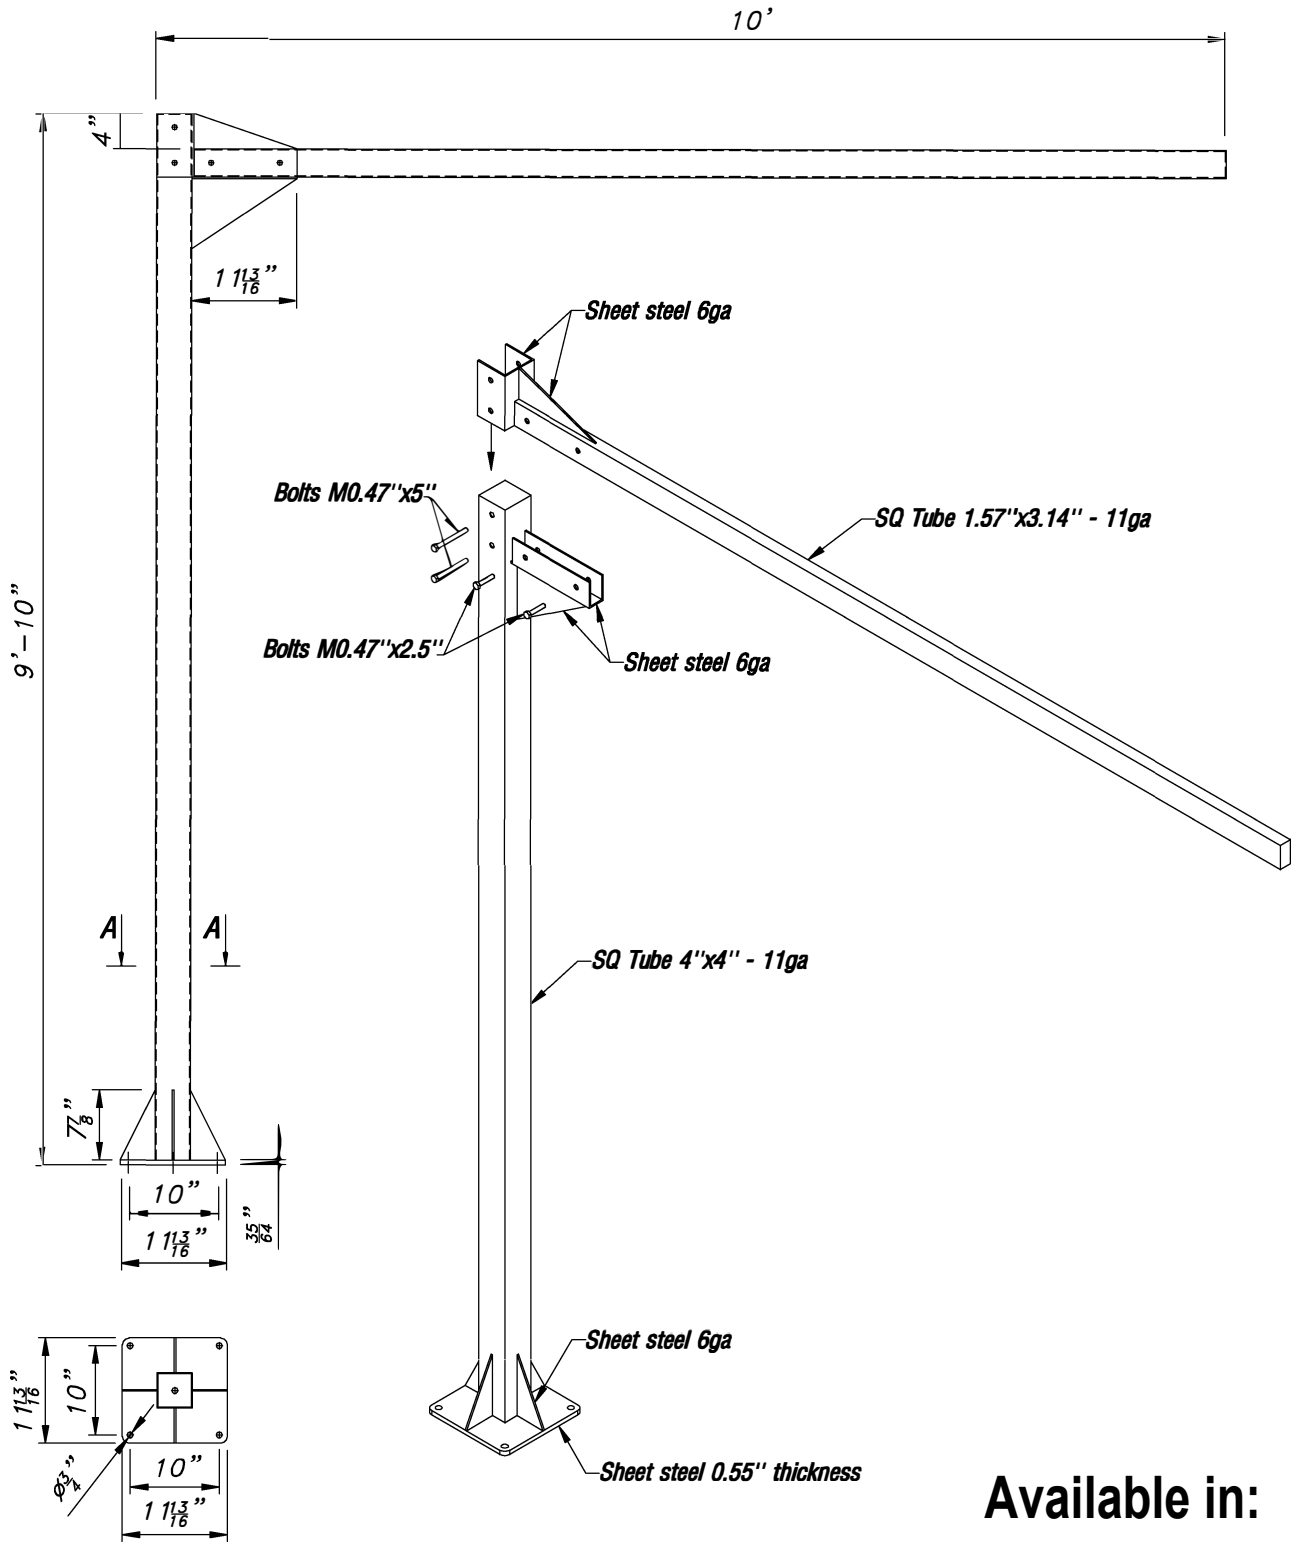

Available in:

 Yellow

 Black

 Silver