


(N) POLYMER SHAKE ROOF TILES BEARING UNDER WRITERS LABORATORIES INCORPORATED CLASS 'A' LABEL 0 / 30# NON-PERFORATED ASPHALT SATURATED FELT MEETING REQUIREMENTS OF ASTM D 226 (SEE KEYNOTE) O / CDX APA-RATED PLYWD. ROOF SHEATHING O / (E) 2 x R.R. ALSO SEE KEY NOTES AND STRUCT. DRWG'S. FOR FRAMING / SHEATHING

**insulate**  
SB

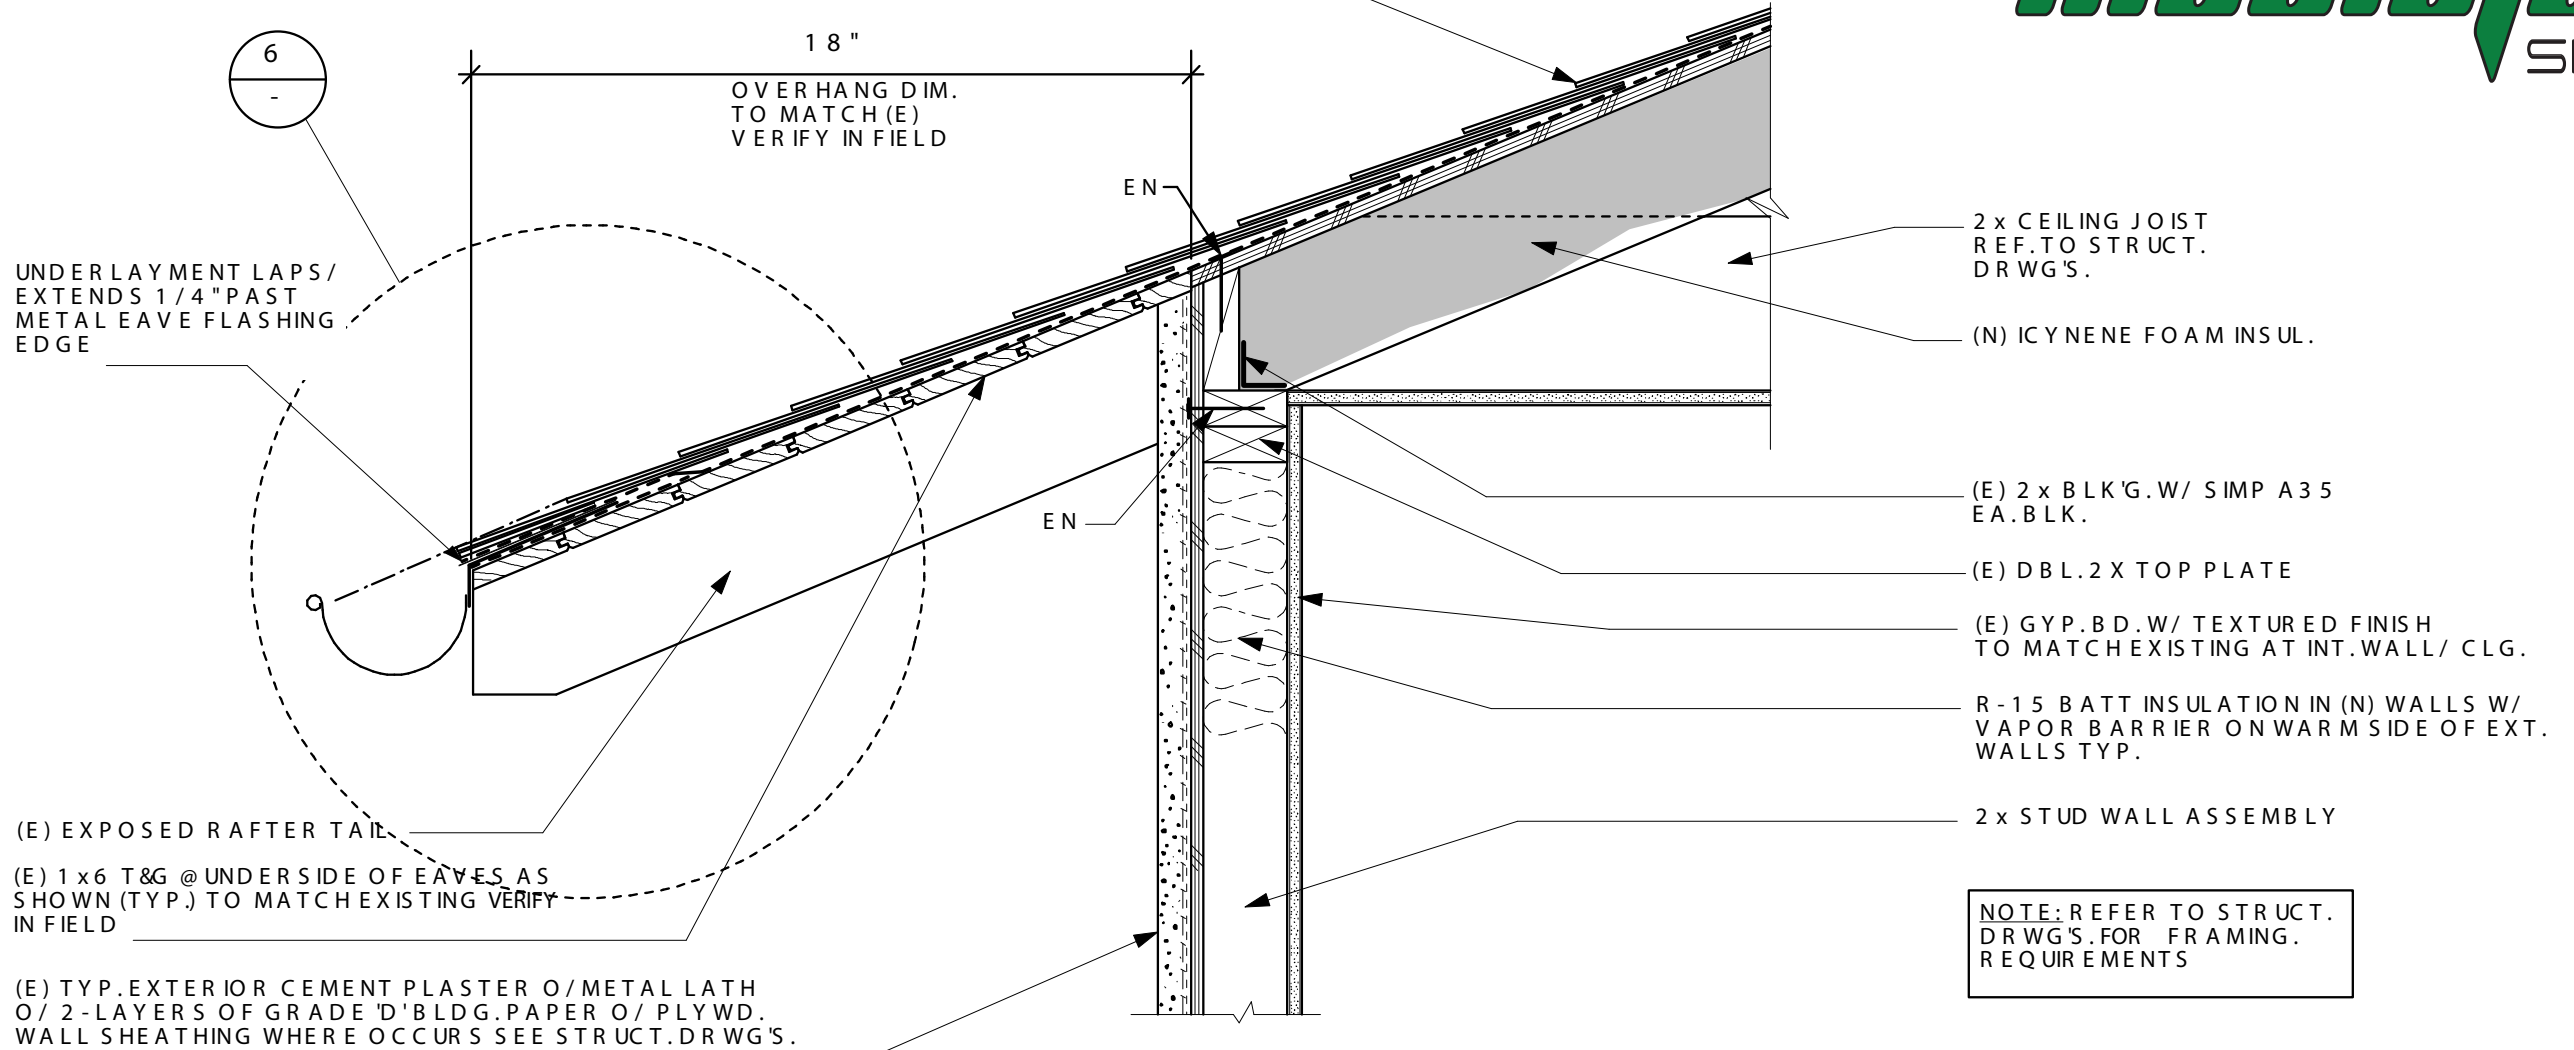

**TYP. EAVE (AT FLAT CEILING)**

1 - 1/2" = 1'-0"