




M/E DESIGN SERVICES
MECHANICAL/ELECTRICAL CONSULTING ENGINEERS
120 South Hill Street
Mishawaka, Indiana 46544
(574) 256-1914
JOB NO. 5995.021

DATE:	SEPTEMBER 13, 2023
FILE:	
DRAWN BY:	MEDS
CHECKED BY:	TC
REVISIONS:	

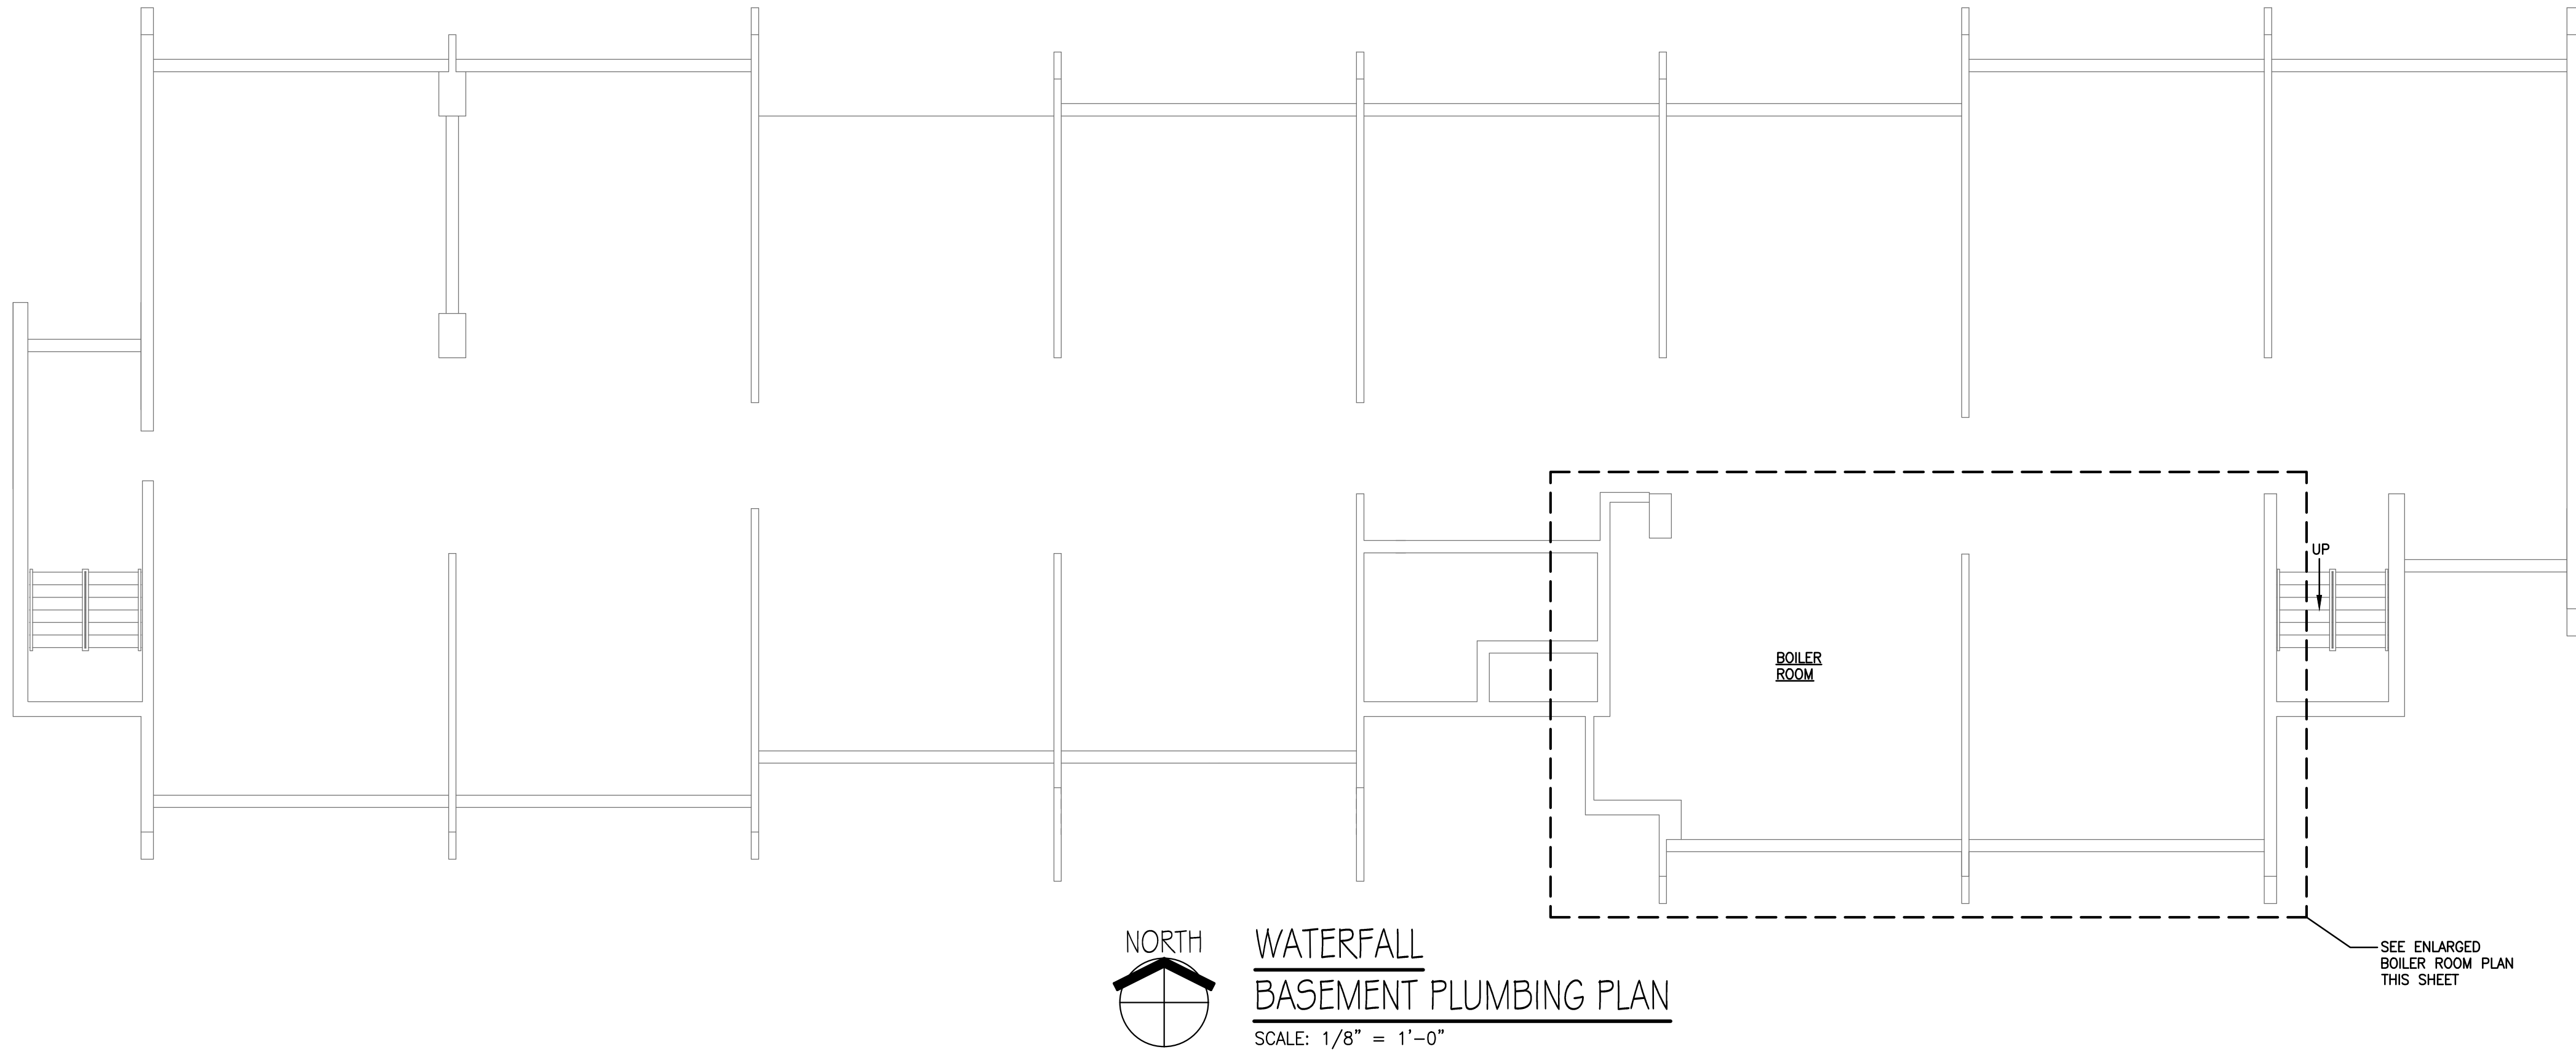

FORUM ARCHITECTS, LLC
415 Lincolnway East
Mishawaka, Indiana
Phone: 574-233-2119
email: Info@forumarchitectsllc.com

WATERFALL BOILER & RIVERSIDE RTU REPLACEMENT
ELKHART HOUSING AUTHORITY
WATERFALL AND RIVERSIDE HIGH RISE BUILDINGS
ELKHART
INDIANA

WATERFALL
MECH/ELEC PLANS

ME101



- MECHANICAL DEMOLITION NOTES**
- 1 DISCONNECT, REMOVE AND REPLACE BOILER IN IT'S ENTIRETY. ASSOCIATED HWS/R PIPING, VALVES, ETC. AND VENTING DUCTWORK TO REMAIN FOR REUSE.
 - 2 DISCONNECT, REMOVE AND REPLACE BOILER CIRCULATION PUMP WITH IDENTICAL PUMP. TURN REMAINING FUNCTIONING PUMP OVER TO OWNER FOR FUTURE USE. ASSOCIATED HWS/R PIPING TO REMAIN FOR REUSE.

- ELECTRICAL DEMOLITION NOTES**
- ⚠ MECHANICAL ITEM TO BE REMOVED. DISCONNECT AND RECONNECT AS REQUIRED. COORDINATE WITH ACTUAL EQUIPMENT PROVIDED AS REQUIRED.

