


I.G. UNIT OPTIONS
 OPTIONAL INT OR EXT DOUBLE STRENGTH
 ANNEALED OR TEMPERED
 ARGON WITH EXT LOW-E I-89

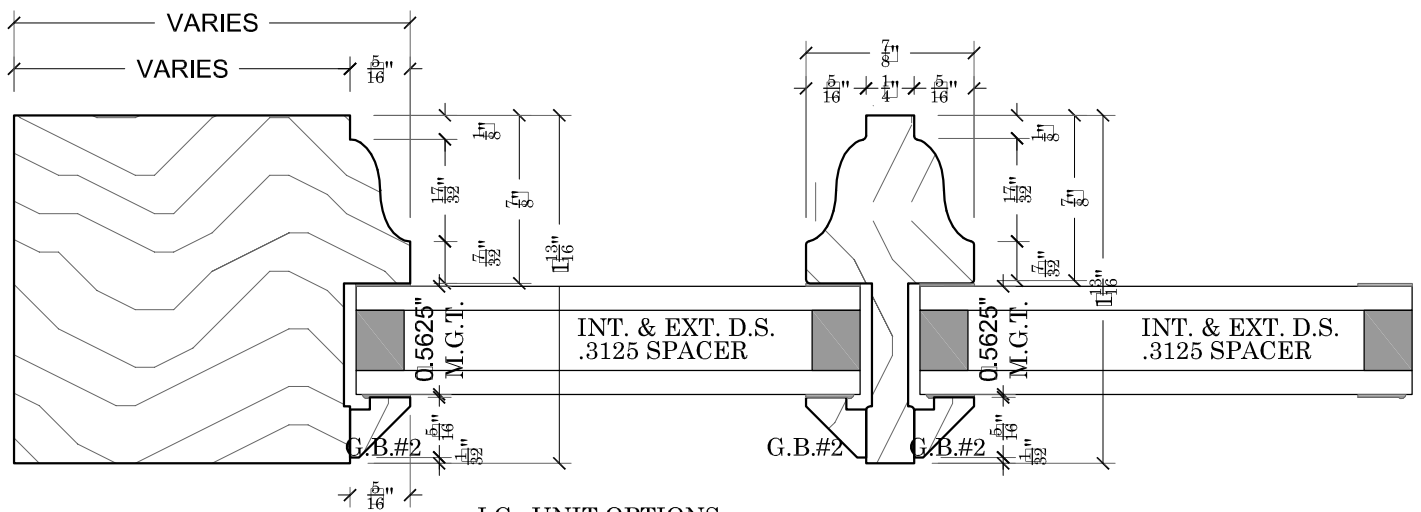

I.G. UNIT OPTIONS
 ANNEALED OR TEMPERED
 ARGON WITH EXT LOW-E I-89

SASH & MILLWORK
 667 SPRING STREET
 NORTH DIGHTON, MA. 02764
 PHONE # (508) 880-8808
 FAX # (508) 880-8828
 WWW.BOSTONSASH.COM

JOB:
B.S. & M. STANDARDS
PROFILE & GLASS OPTIONS

DESCRIPTION:
BEACON HILL PROFILE
ALL UNITS

| | |
|----------------------------------|---------------------------|
| DRAWN BY: KEITH KUTHAN | |
| JOB NO: B.S.S. | DWG. NO: SK-1.6 |
| DATE: 1/11/2015 | |
| SCALE: F.S. | SHEET: 7 OF 10 |