

APPROVED BY: _____

DATE: _____ DATE APPROVED: _____

STANDARD FEATURES
CUSTOMER INFORMATION


- 18 Ga. Galvanized Steel Fully Welded One-Piece Construction
- 24 Ga. Solid bottom • 20 Ga. Divider • Coated Welds
- 1" Foil Faced Insulation, Taped & Caulked • 1 x 4 Wood Nailer

PROJECT NAME: _____

CITY, STATE: _____

JOB NUMBER: _____

COMPANY: _____

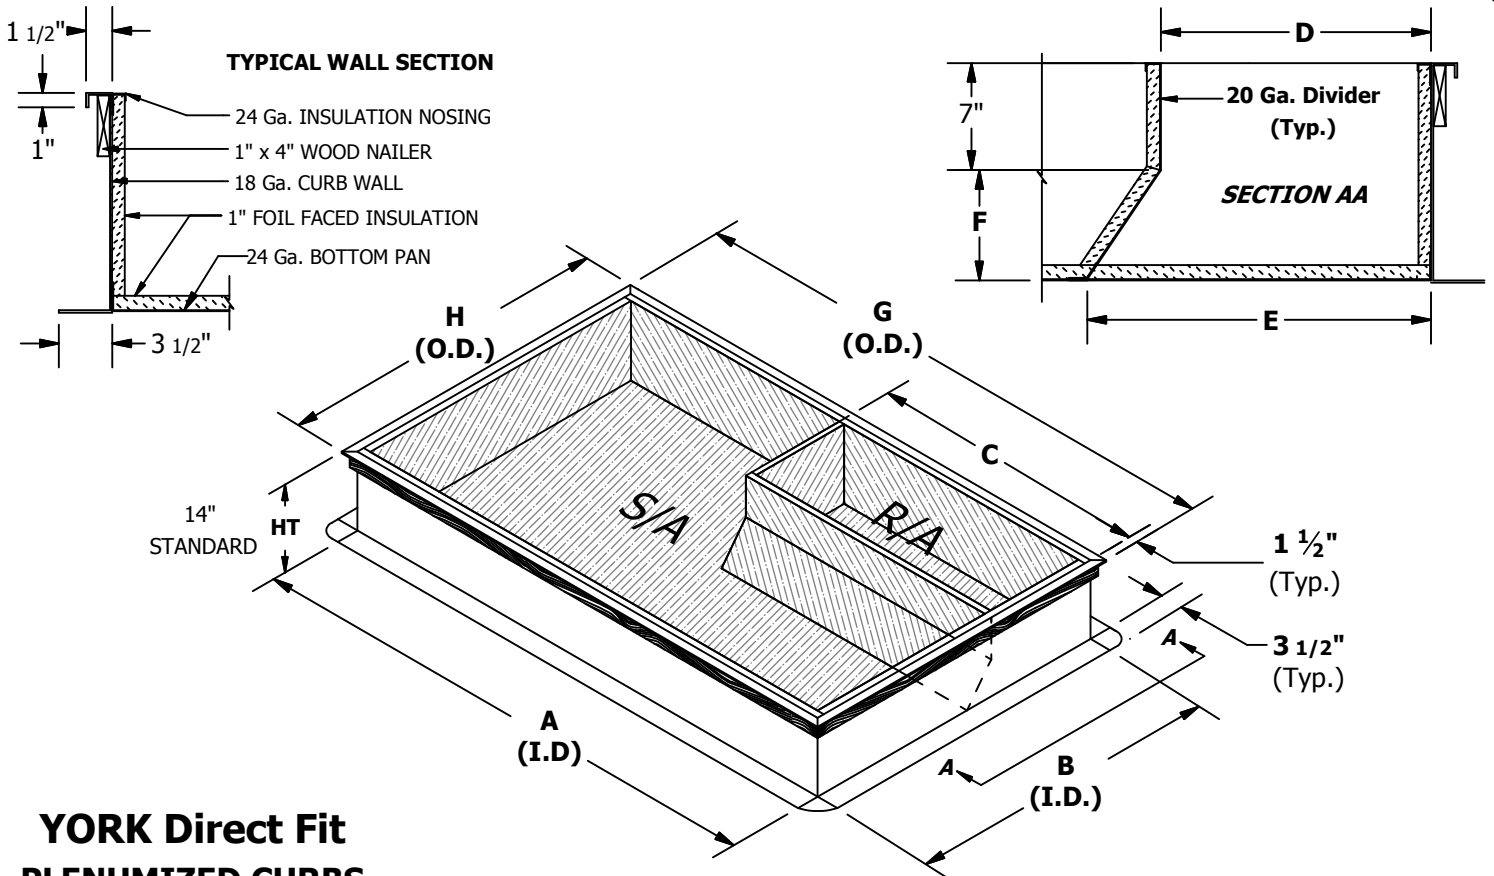

YORK Direct Fit
PLENUMIZED CURBS
100 & 200 Series
3, 4, 5, 6, 7.5, 8.5, 10
& 12.5 ton Units

HVAC CURBS		Curb I.D.								Curb O.D.		CARRIER	
Qty.	Model	Ht	A	B	C	D	E	F	G	H	UNIT MODEL NUMBER		
	PLYZ 114	14"	67"	37"	32"	13 1/2"	20"	7"	70"	40"	ZX 04, 05, 06, 07 ZY 04, 05, 06		
	PLYZ 118	18"						11"					
	PLYZ 124	24"						17"					
	PLYZ 214	14"	80"	50"	46 1/2"	15 1/2"	20"	7"	83"	53"	ZX 08, 09, 12, 14 ZY HC 07, 08, 09, 12		
	PLYZ 218	18"						11"					
	PLYZ 224	24"						17"					