

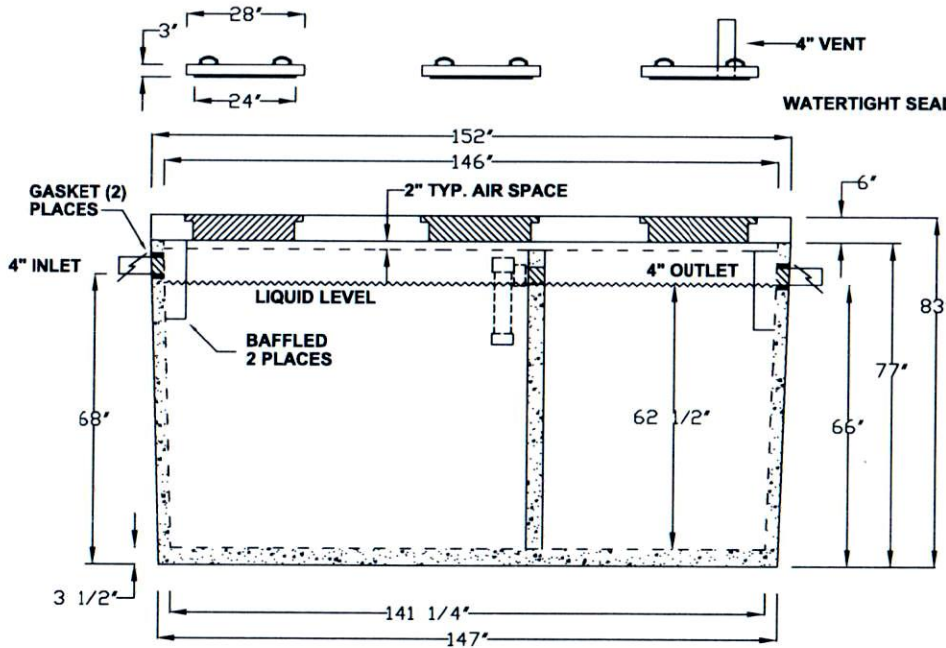


4" X 6"
APPROVED
LABEL

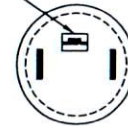

WATERTIGHT SEAL

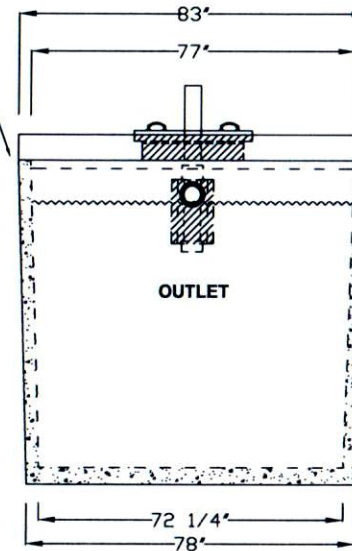

GROVE CONCRETE & SUPPLY, INC.
18426 DURAND AVENUE P.O. BOX 363
UNION GROVE, WISCONSIN 53182
(262) 878-2030 FAX (262) 878-4222
GroveConcrete.com

NOTES:

1. GALLONS PER INCH:
1,100 COMPARTMENT - 17.74 gal/in
1,650 COMPARTMENT - 26.61 gal/in
2. REINFORCED CONCRETE 4,000 PSI MIN.
3. (GASKETED 4" OR 6" OPENING)
PRESS SEAL, TUFF TITE OR EQUAL.
4. (LABEL APPLIED TO COVER), WHEN
USED AS A GREASE INTERCEPTOR.
5. 5" MAX DEPTH OF COVER, 8" BURIAL
DEPTH WITH HEAVY DUTY COVER.
6. ALL BAFFLES & FILTERS TO BE
INSTALLED TO MEET STATE &
LOCAL CODES.
7. THIS TANK IS BUILT IN COMPLIANCE
OF SECT. 905.40 IL. PRIVATE SEWAGE
CODE.

(1,650 / 1,100) 2,750 2C
GALLON PUMP, SEPTIC, HOLDING TANK,
GREASE INTERCEPTOR

FOR ANY MODIFICATIONS CALL
GROVE CONCRETE

APPROVED BY:

DRAWN BY: RAY		DATE: 3/8/16
SCALE: NTS	EST. WIEIGHT: 23,700 LBS.	VERSION: 00003
DWG. # TNK-2750-2C-VER-3		ILL. APPROVAL # 114

THIS DRAWING AND THE INFORMATION CONTAINED
HEREON IS THE EXCLUSIVE PROPERTY OF GROVE
CONCRETE & SUPPLY, INC., AND SHALL NOT BE
REPRODUCED, USED, OR DISCLOSED TO OTHERS
EXCEPT AS AUTHORIZED THROUGH WRITTEN CONCENT
FROM GROVE CONCRETE & SUPPLY, INC.