



**Metal Roofing Wholesalers**  
Toll Free 1-877-646-6382  
[www.MetalRoofingWholesalers.com](http://www.MetalRoofingWholesalers.com)



### Standard Gable Truss

These Gable Trusses come in sizes from 10' - 80' wide. The standard pitch is 4/12. We can custom build steeper if needed.




### Lean To- Truss

Lean to trusses are most often made on a 2:12 or 1:12 pitch. Other pitches are available if specified.



### Bar Joist - Header Truss

Our bar Joist is a steel beam that takes place of a post. This will enable you to have up to a 30' opening between post.

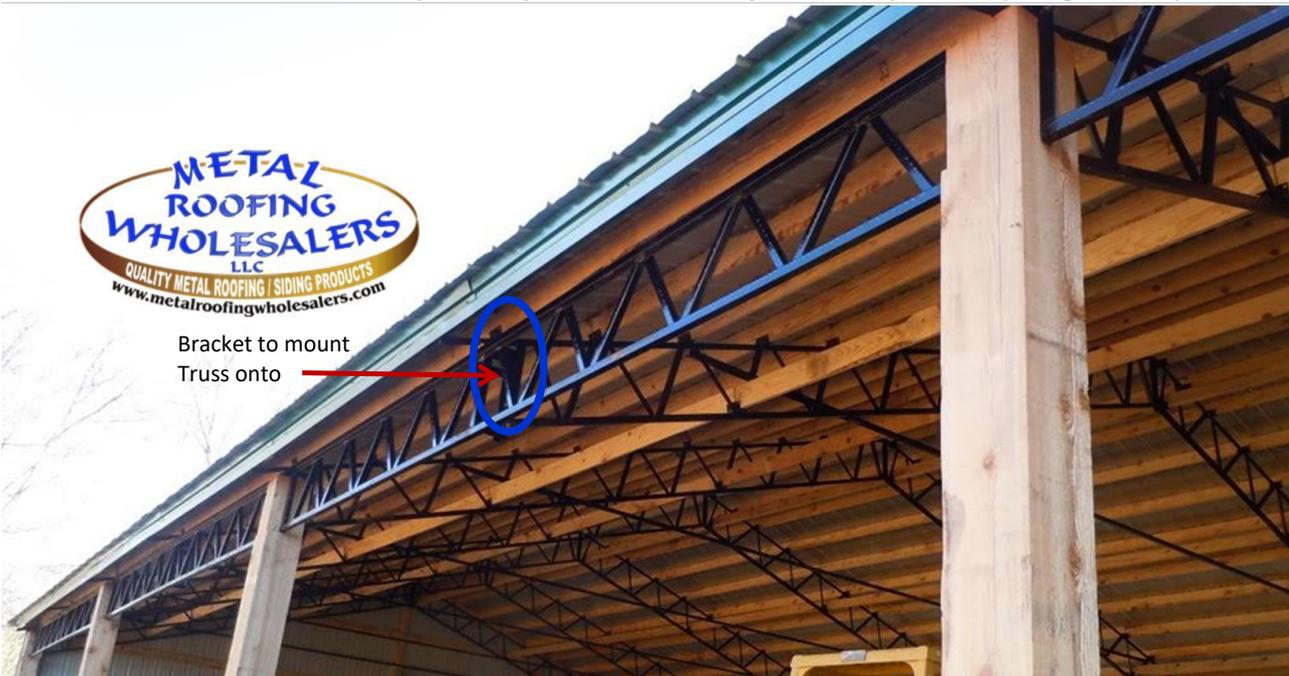




Metal Roofing Wholesalers Toll Free 1-877-646-6382

[www.MetalRoofingWholesalers.com](http://www.MetalRoofingWholesalers.com)

## Standard Gable Truss

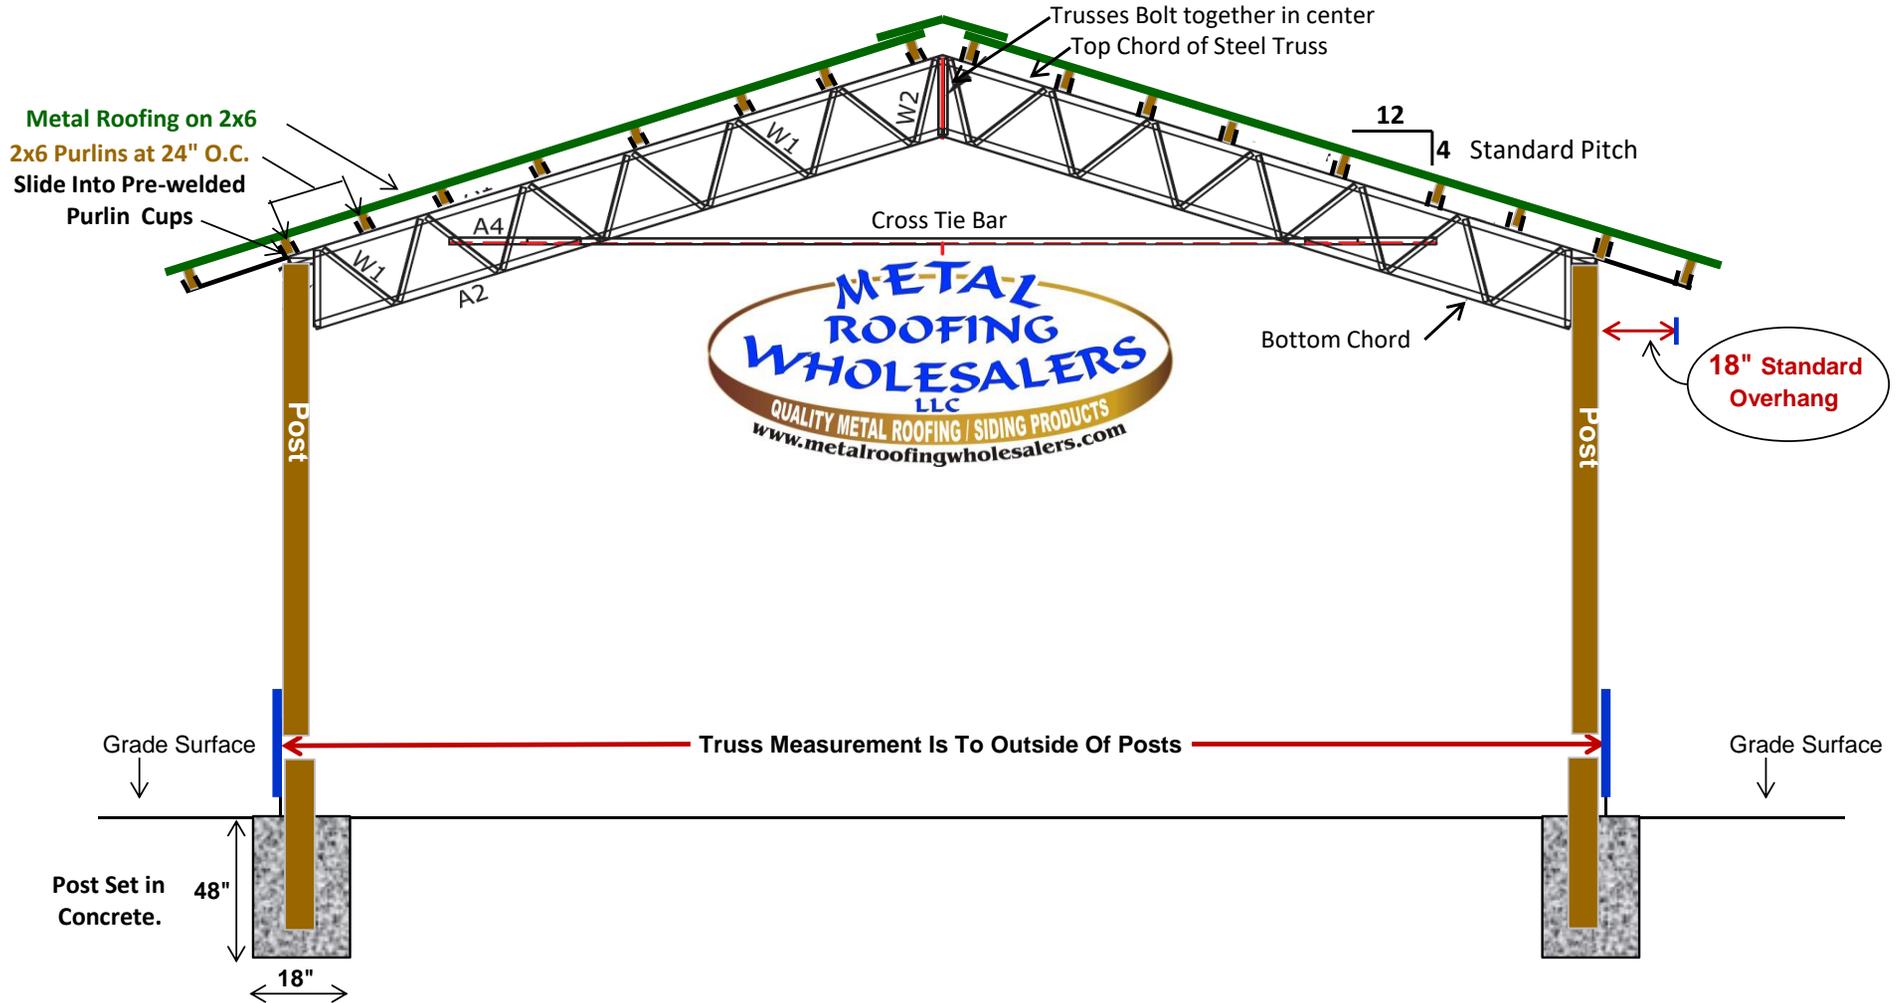




**Metal Roofing Wholesalers**  
**Toll Free 1-877-646-6382**  
[www.MetalRoofingWholesalers.com](http://www.MetalRoofingWholesalers.com)

## Lean To Shed Truss

**Existing Building**

**Or Post**

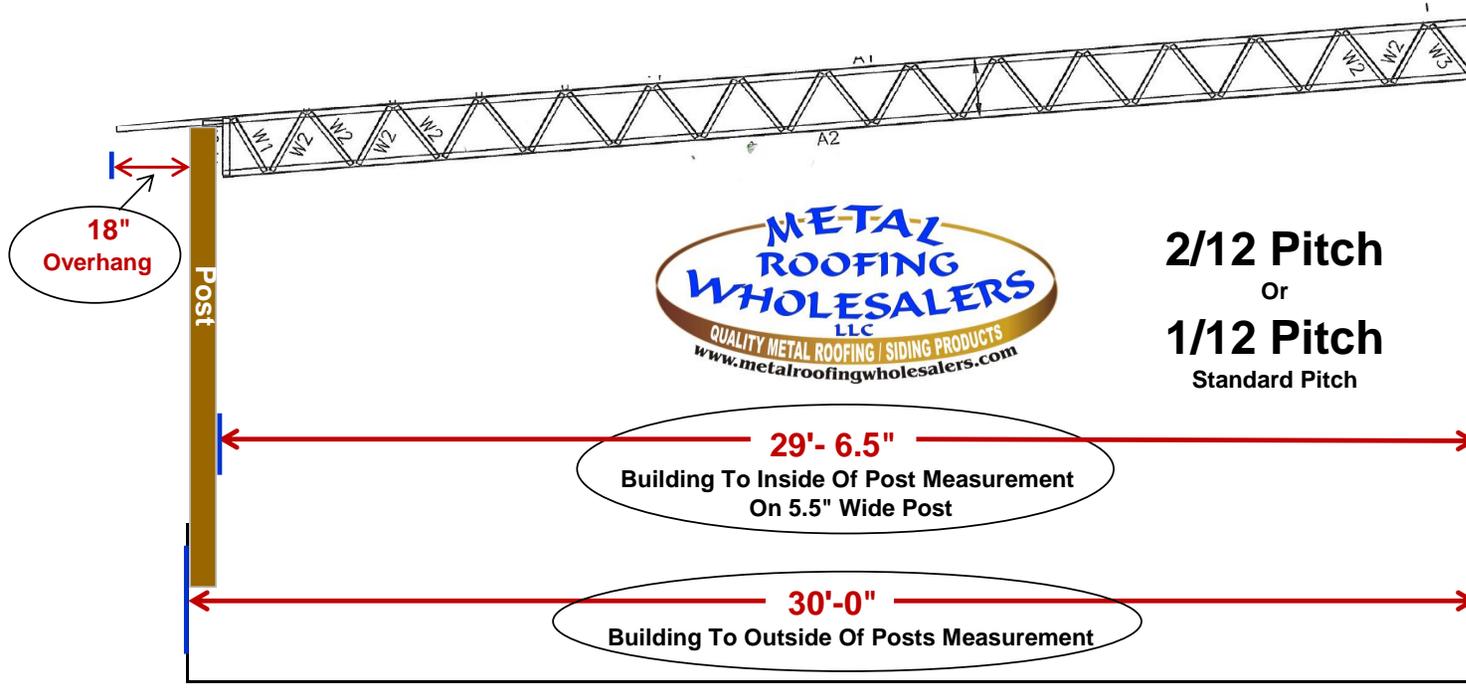

### 30'-0" LEAN-TO STEEL TRUSS MEASUREMENTS


JOB #
Qty.

[www.MetalRoofingWholesalers.com](http://www.MetalRoofingWholesalers.com) Tel:865-379-7777



Metal Roofing Wholesalers  
Toll Free 1-877-646-6382  
[www.MetalRoofingWholesalers.com](http://www.MetalRoofingWholesalers.com)

## Free Standing Shed Truss

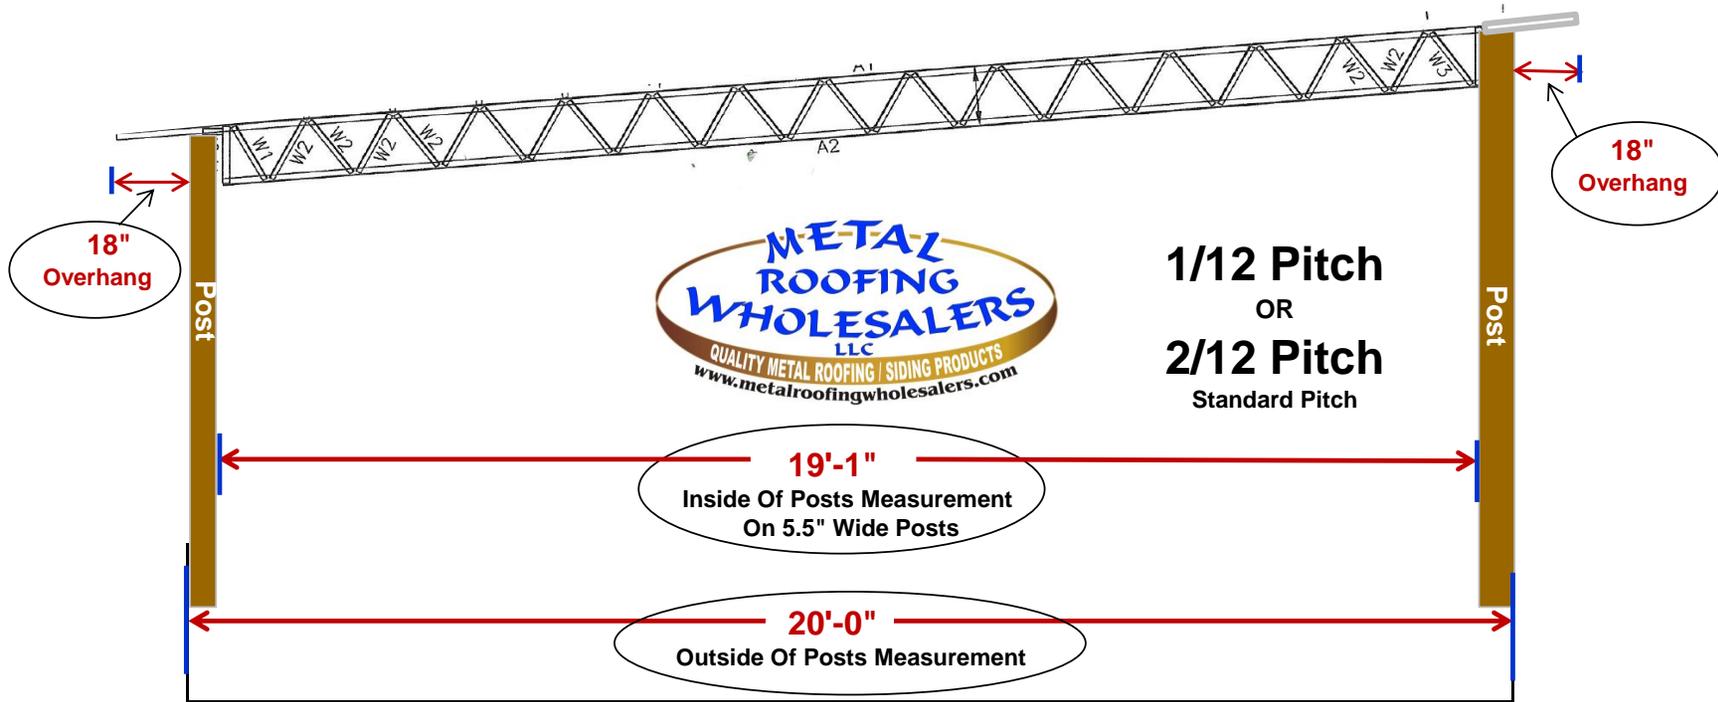

20'-0" FREE STANDING SHED TRUSS MEASUREMENTS

JOB #
Qty.

[www.MetalRoofingWholesalers.com](http://www.MetalRoofingWholesalers.com) Tel:865-379-7777