



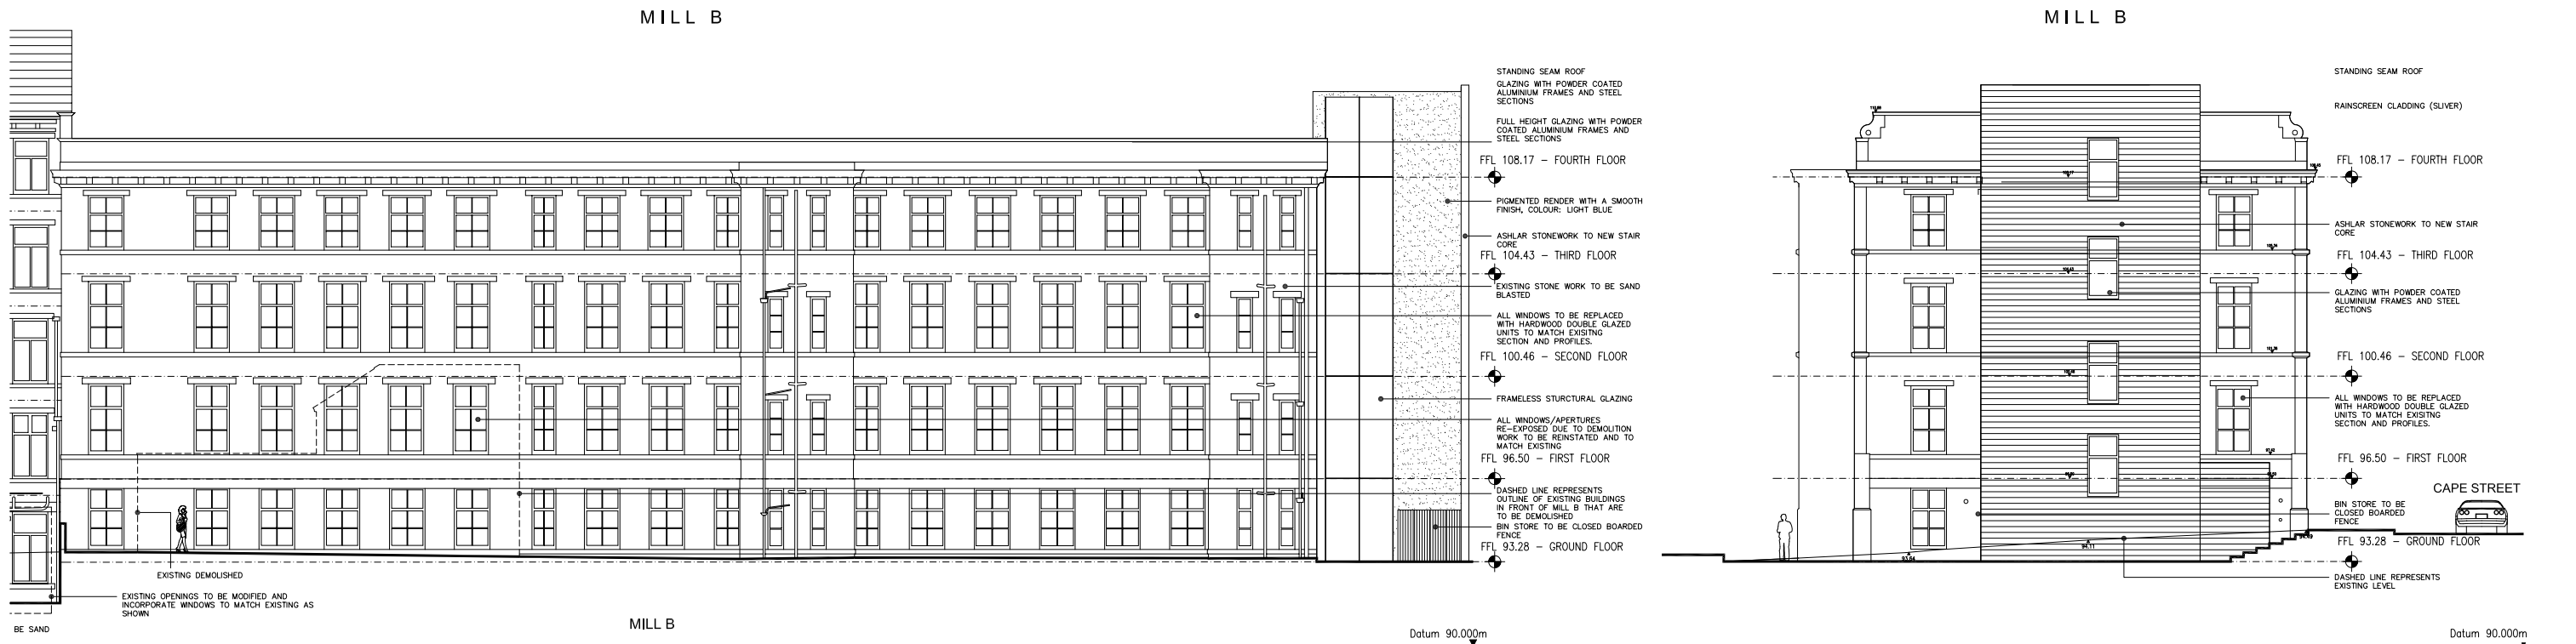

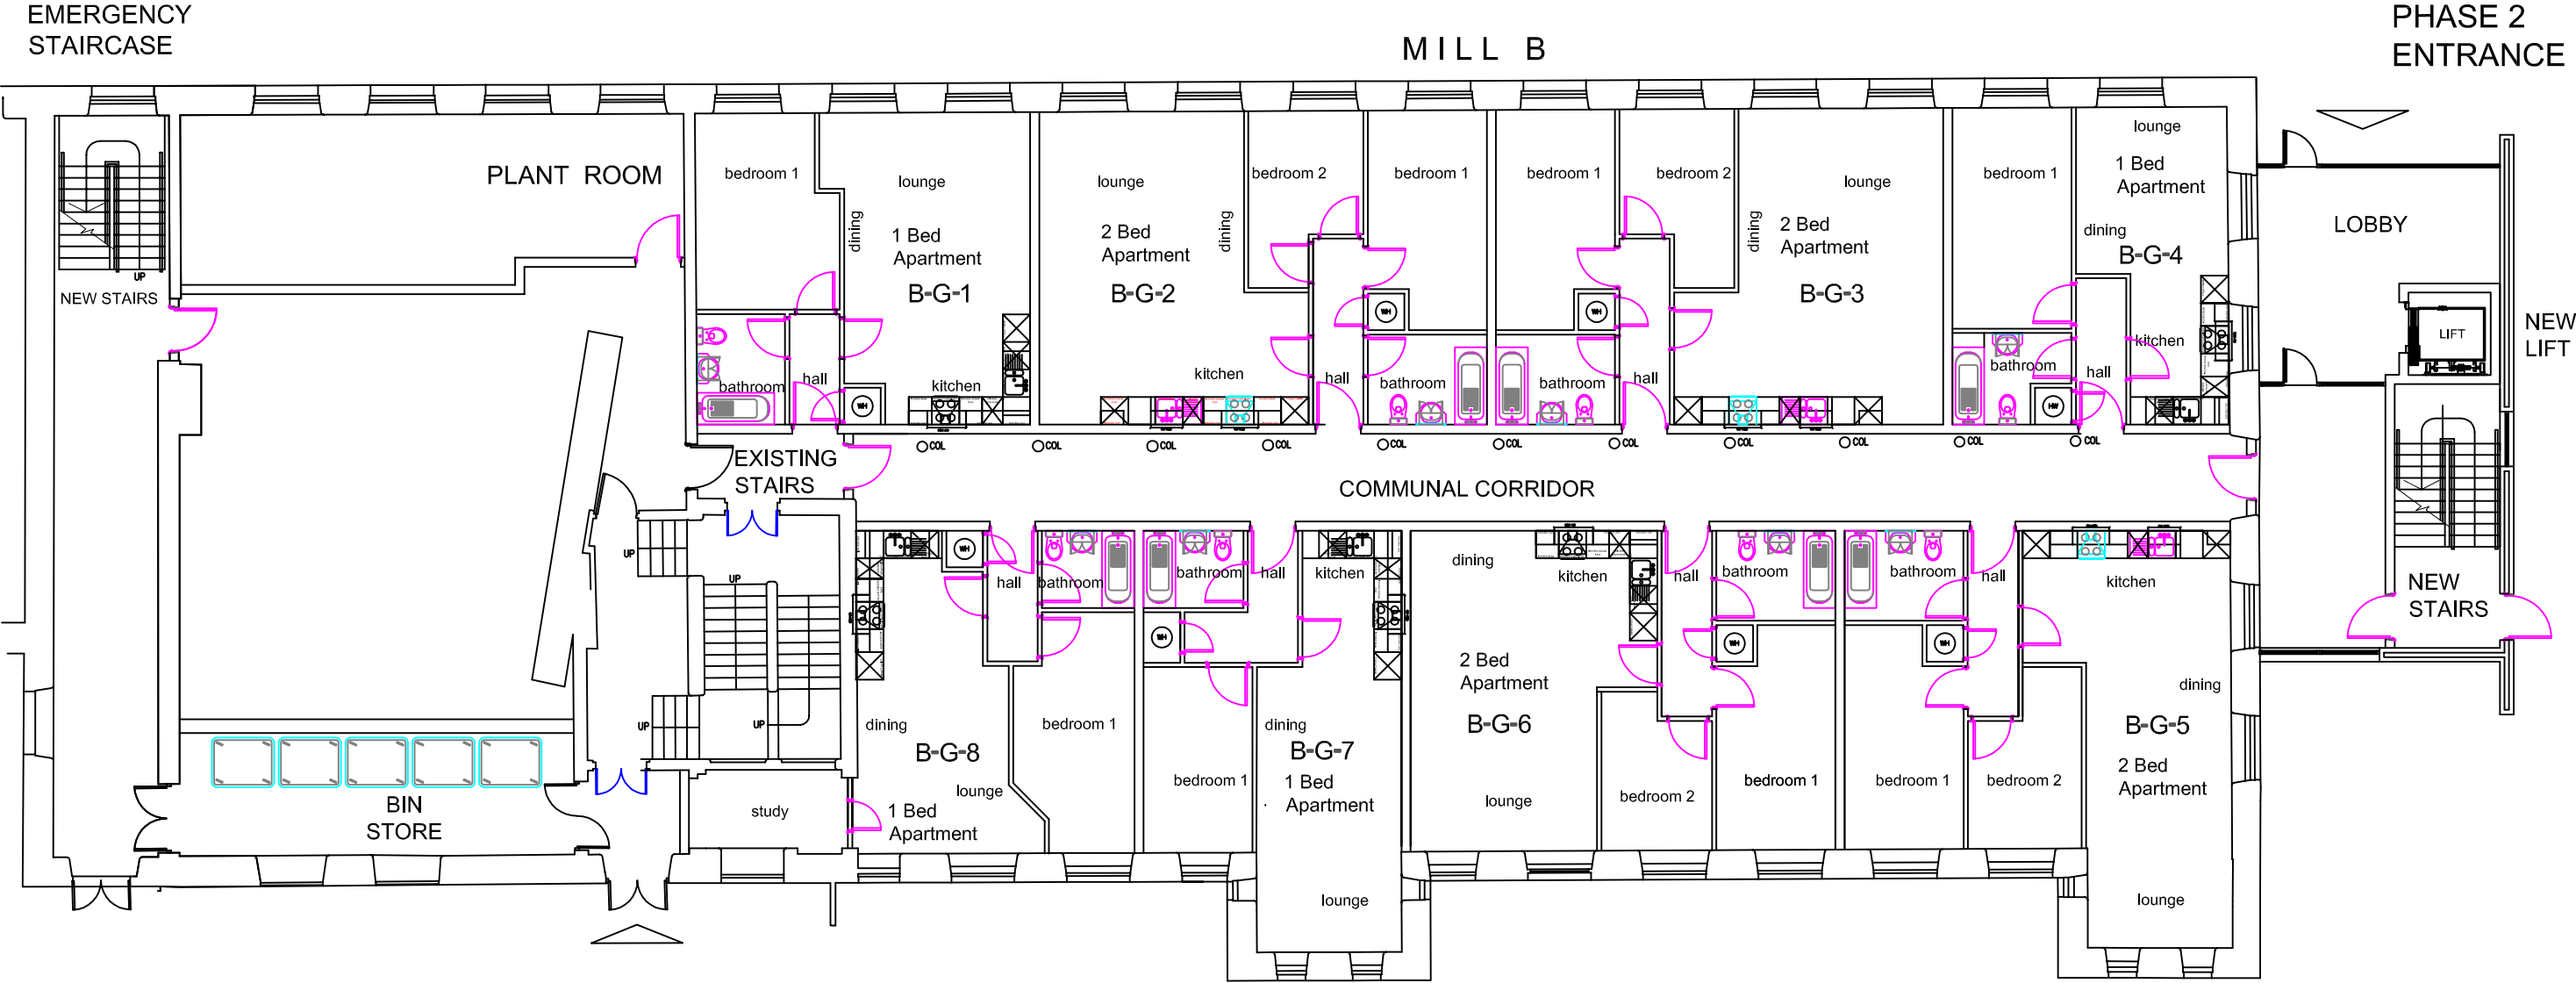


PROPOSED GROUND FLOOR PLAN



1:50 @ A0

MIDLAND MILLS MILL B: GROUND FLOOR SCHEDULE OF APARTMENTS	
Ground Floor Apartments	
Apartment B-G-1: (1 Bedroom)	49.63m ² = 534.01sqft
Apartment B-G-2: (2 Bedroom)	66.82m ² = 718.98sqft
Apartment B-G-3: (2 Bedroom)	67.25m ² = 723.61sqft
Apartment B-G-4: (1 Bedroom)	41.69m ² = 448.58sqft
Apartment B-G-5: (2 Bedroom)	65.46m ² = 704.34sqft
Apartment B-G-6: (2 Bedroom)	64.70m ² = 696.17sqft
Apartment B-G-7: (1 Bedroom)	46.46m ² = 499.90sqft
Apartment B-G-8: (1 Bedroom)	48.36m ² = 520.35sqft
Apartments On Ground Floor	8 Apartments
G Floor Apartment Floor Space	450.37m ² = 4847.78sqft

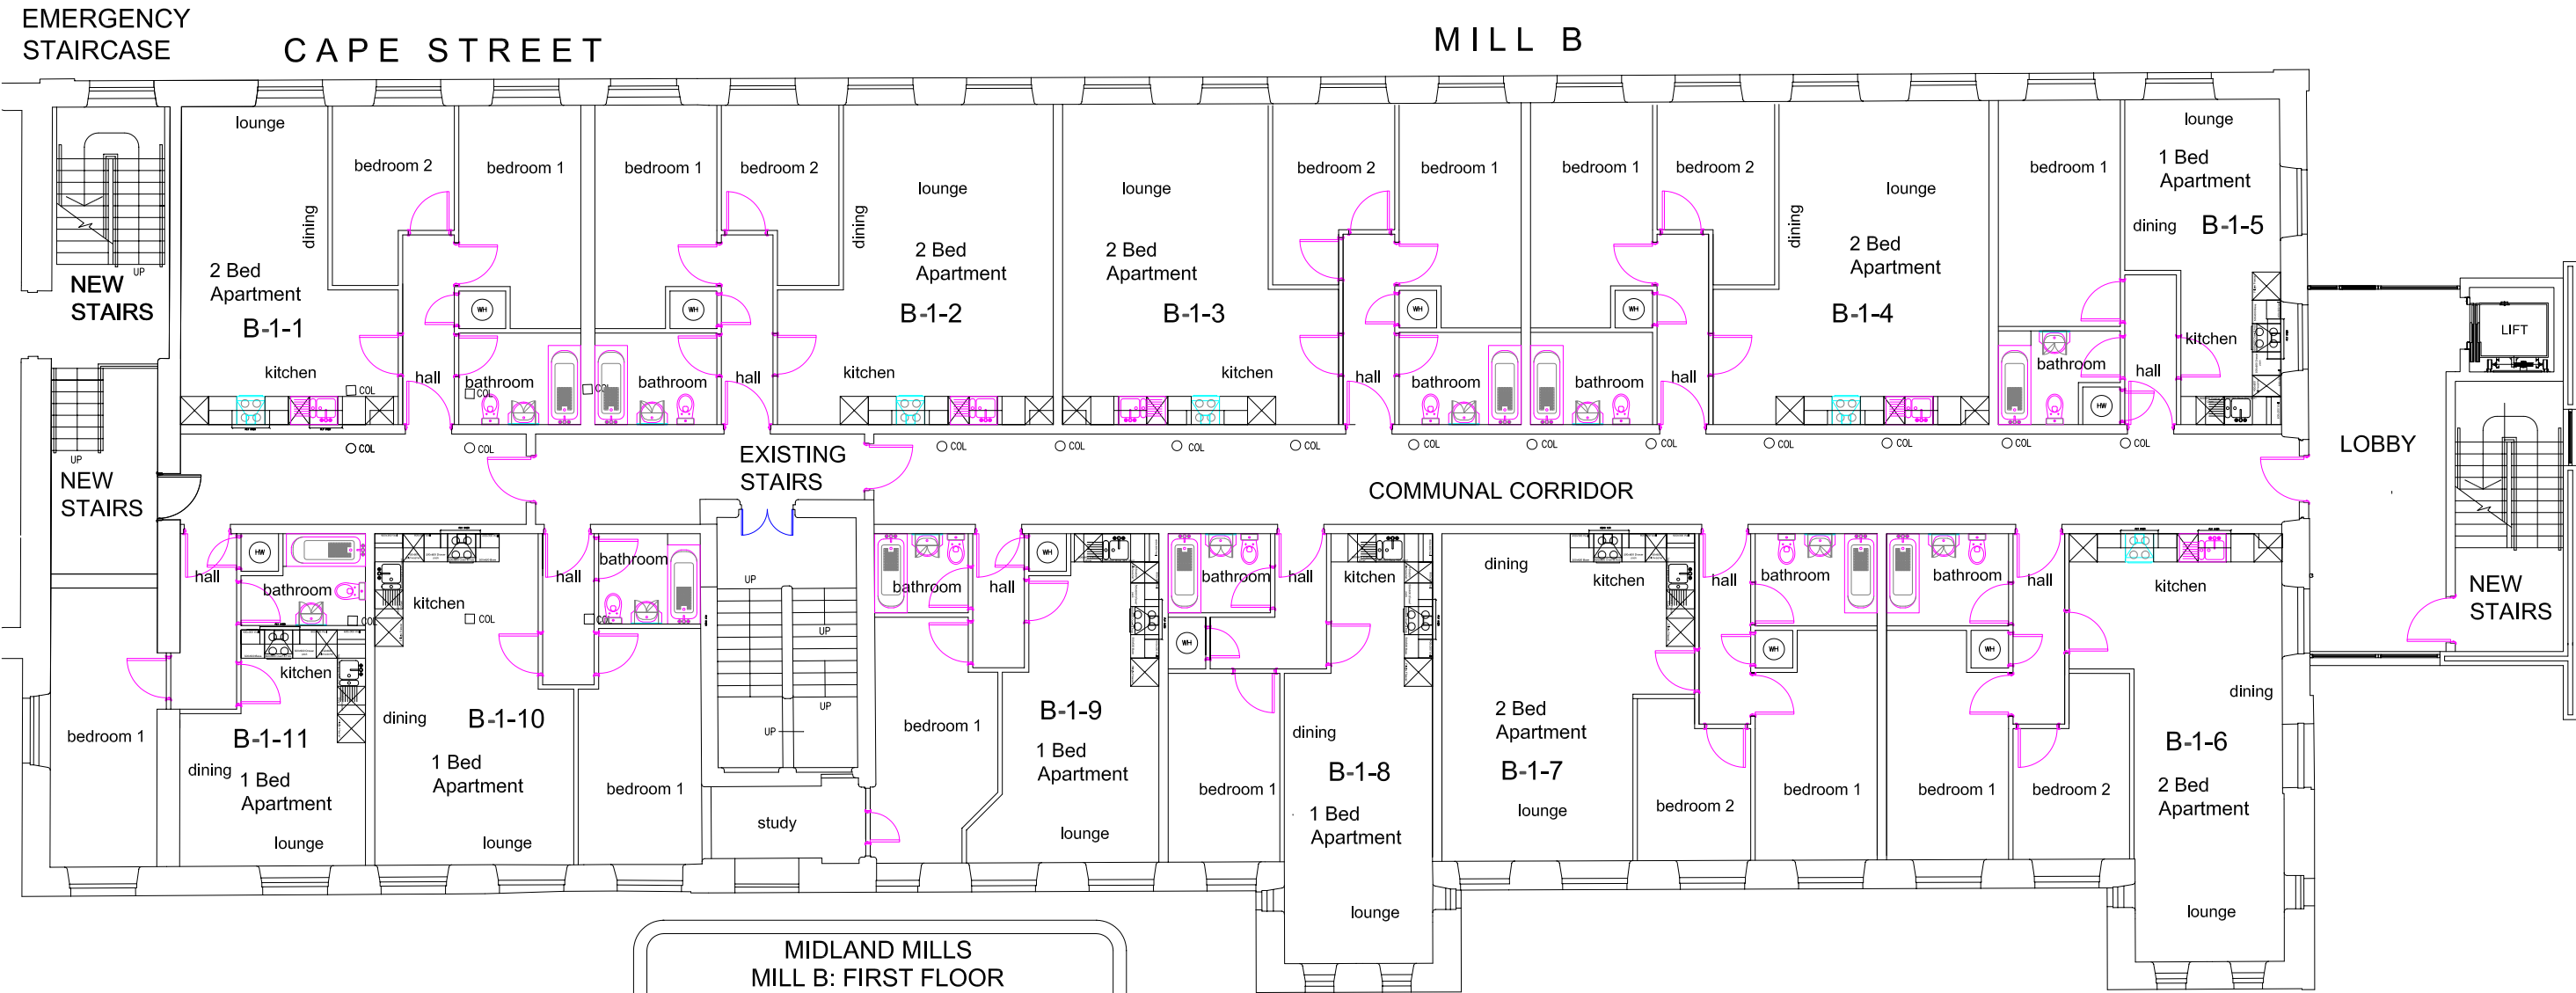


MIDLAND MILLS MILL B: FIRST FLOOR SCHEDULE OF APARTMENTS	
First Floor Apartments	
Apartment B-1-1: (2 Bedroom)	57.81m ² = 622.0sqft
Apartment B-1-2: (2 Bedroom)	66.53m ² = 715.86sqft
Apartment B-1-3: (2 Bedroom)	66.81m ² = 718.87sqft
Apartment B-1-4: (2 Bedroom)	67.20m ² = 723.07sqft
Apartment B-1-5: (1 Bedroom)	41.69m ² = 448.58sqft
Apartment B-1-6: (2 Bedroom)	65.48m ² = 704.56sqft
Apartment B-1-7: (2 Bedroom)	64.59m ² = 694.98sqft
Apartment B-1-8: (1 Bedroom)	46.23m ² = 497.43sqft
Apartment B-1-9: (1 Bedroom)	47.94m ² = 515.83sqft
Apartment B-1-10: (1 Bedroom)	49.96m ² = 537.76sqft
Apartment B-1-11: (1 Bedroom)	40.55m ² = 436.48sqft
Apartments On First Floor	11 Apartments
1st Floor Apartment Floor Space	626.78m ² = 6746.65sqft

PROPOSED FIRST FLOOR PLAN



1:50 @ A0

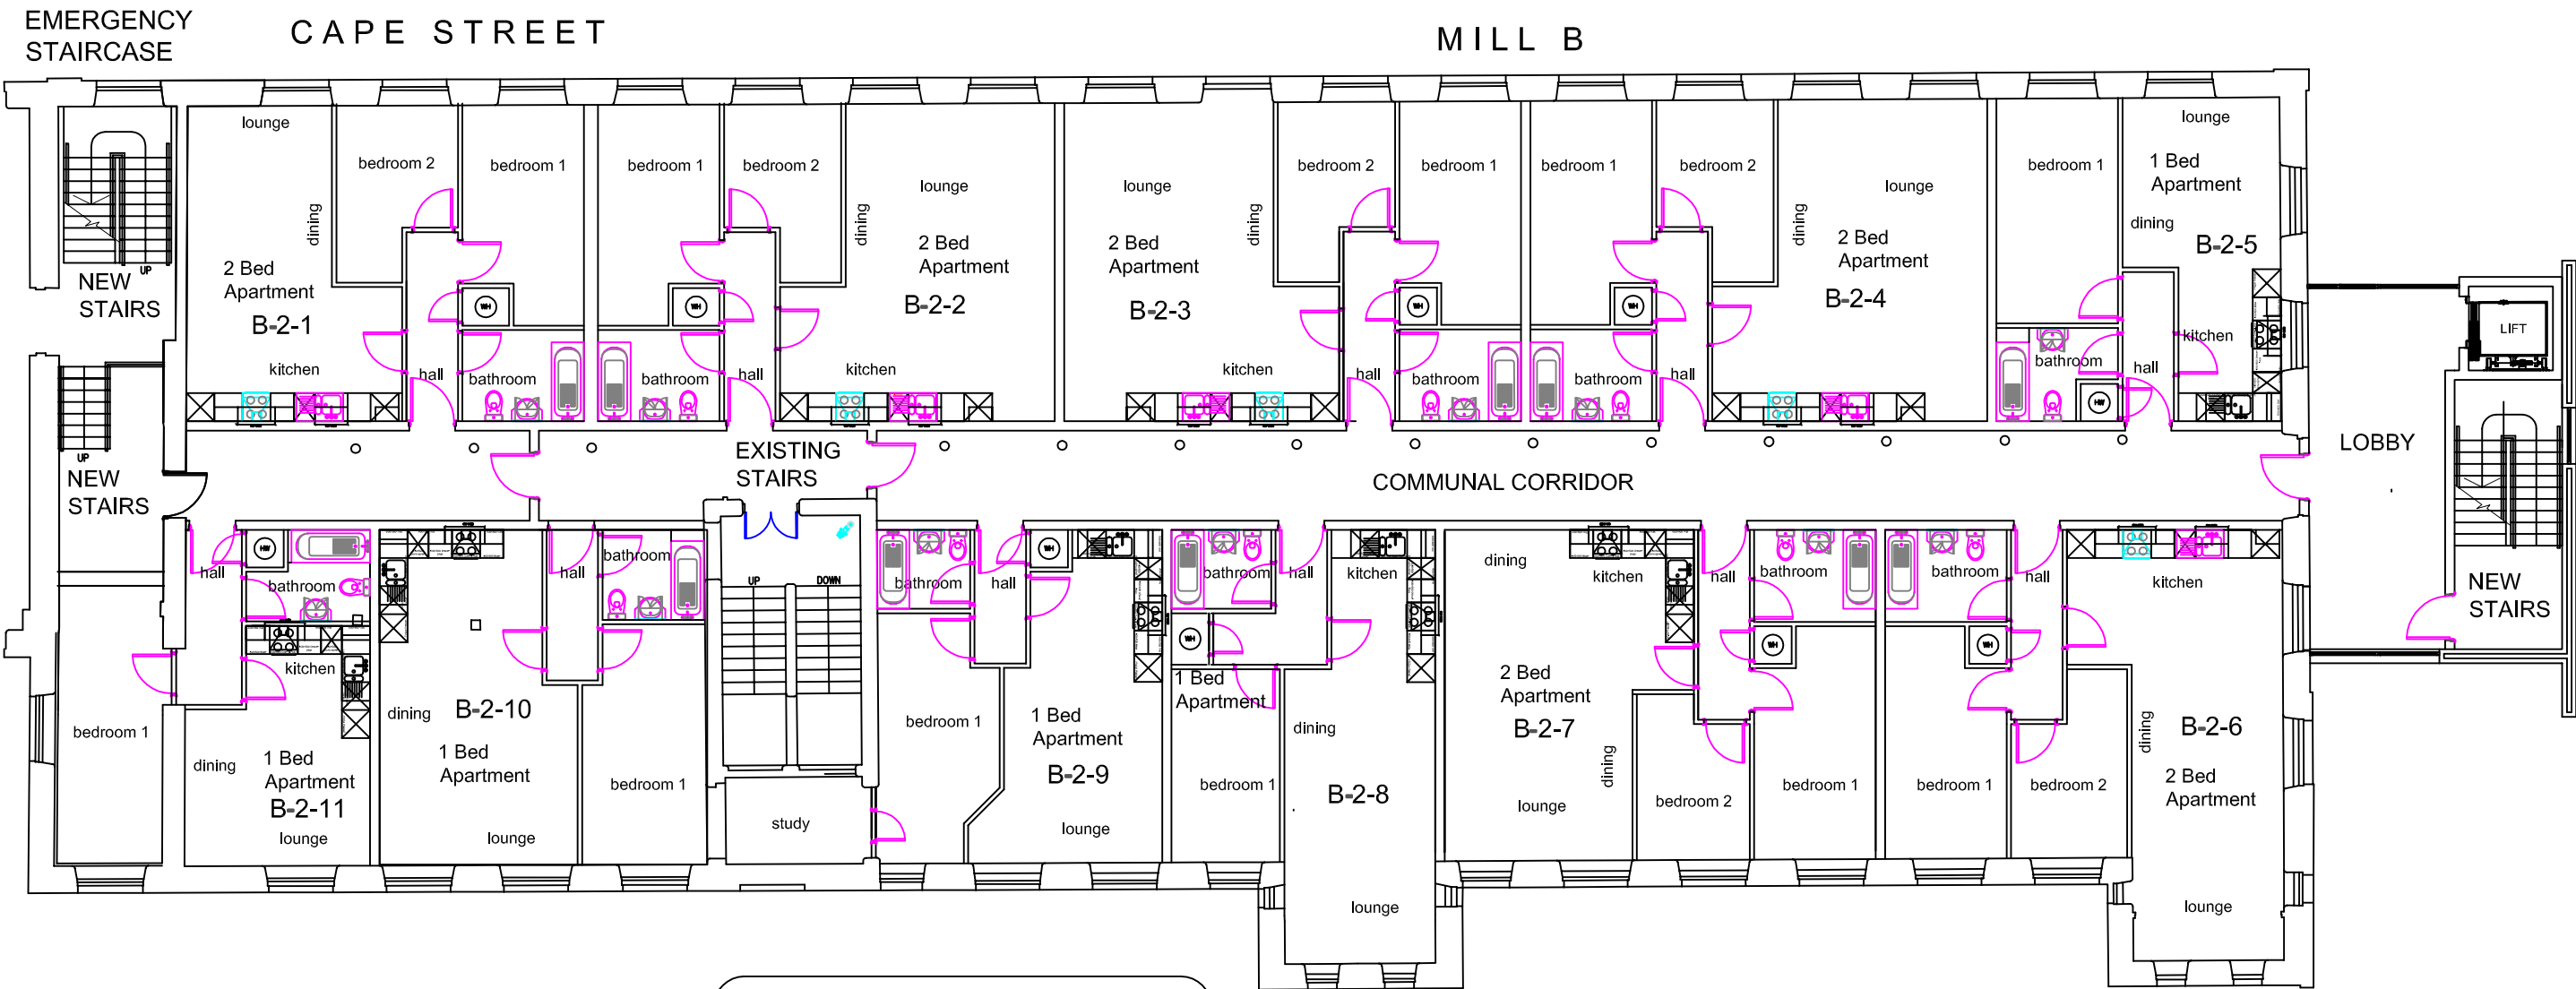


PROPOSED SECOND FLOOR PLAN



MIDLAND MILLS
MILL B: SECOND FLOOR
SCHEDULE OF APARTMENTS

Second Floor Apartments	
Apartment B-2-1: (2 Bedroom)	57.28m ² = 616.33sqft
Apartment B-2-2: (2 Bedroom)	66.23m ² = 712.63sqft
Apartment B-2-3: (2 Bedroom)	66.65m ² = 717.15sqft
Apartment B-2-4: (2 Bedroom)	67.10m ² = 721.99sqft
Apartment B-2-5: (1 Bedroom)	41.98m ² = 451.70sqft
Apartment B-2-6: (2 Bedroom)	66.75m ² = 718.23sqft
Apartment B-2-7: (2 Bedroom)	65.08m ² = 700.26sqft
Apartment B-2-8: (1 Bedroom)	47.08m ² = 506.58sqft
Apartment B-2-9: (1 Bedroom)	41.85m ² = 450.30sqft
Apartment B-2-10: (1 Bedroom)	49.96m ² = 537.76sqft
Apartment B-2-11: (1 Bedroom)	41.65m ² = 448.32sqft
Apartments On Second Floor	11 Apartments
2nd Floor Apartment Floor Space	611.61m ² = 6583.37sqft

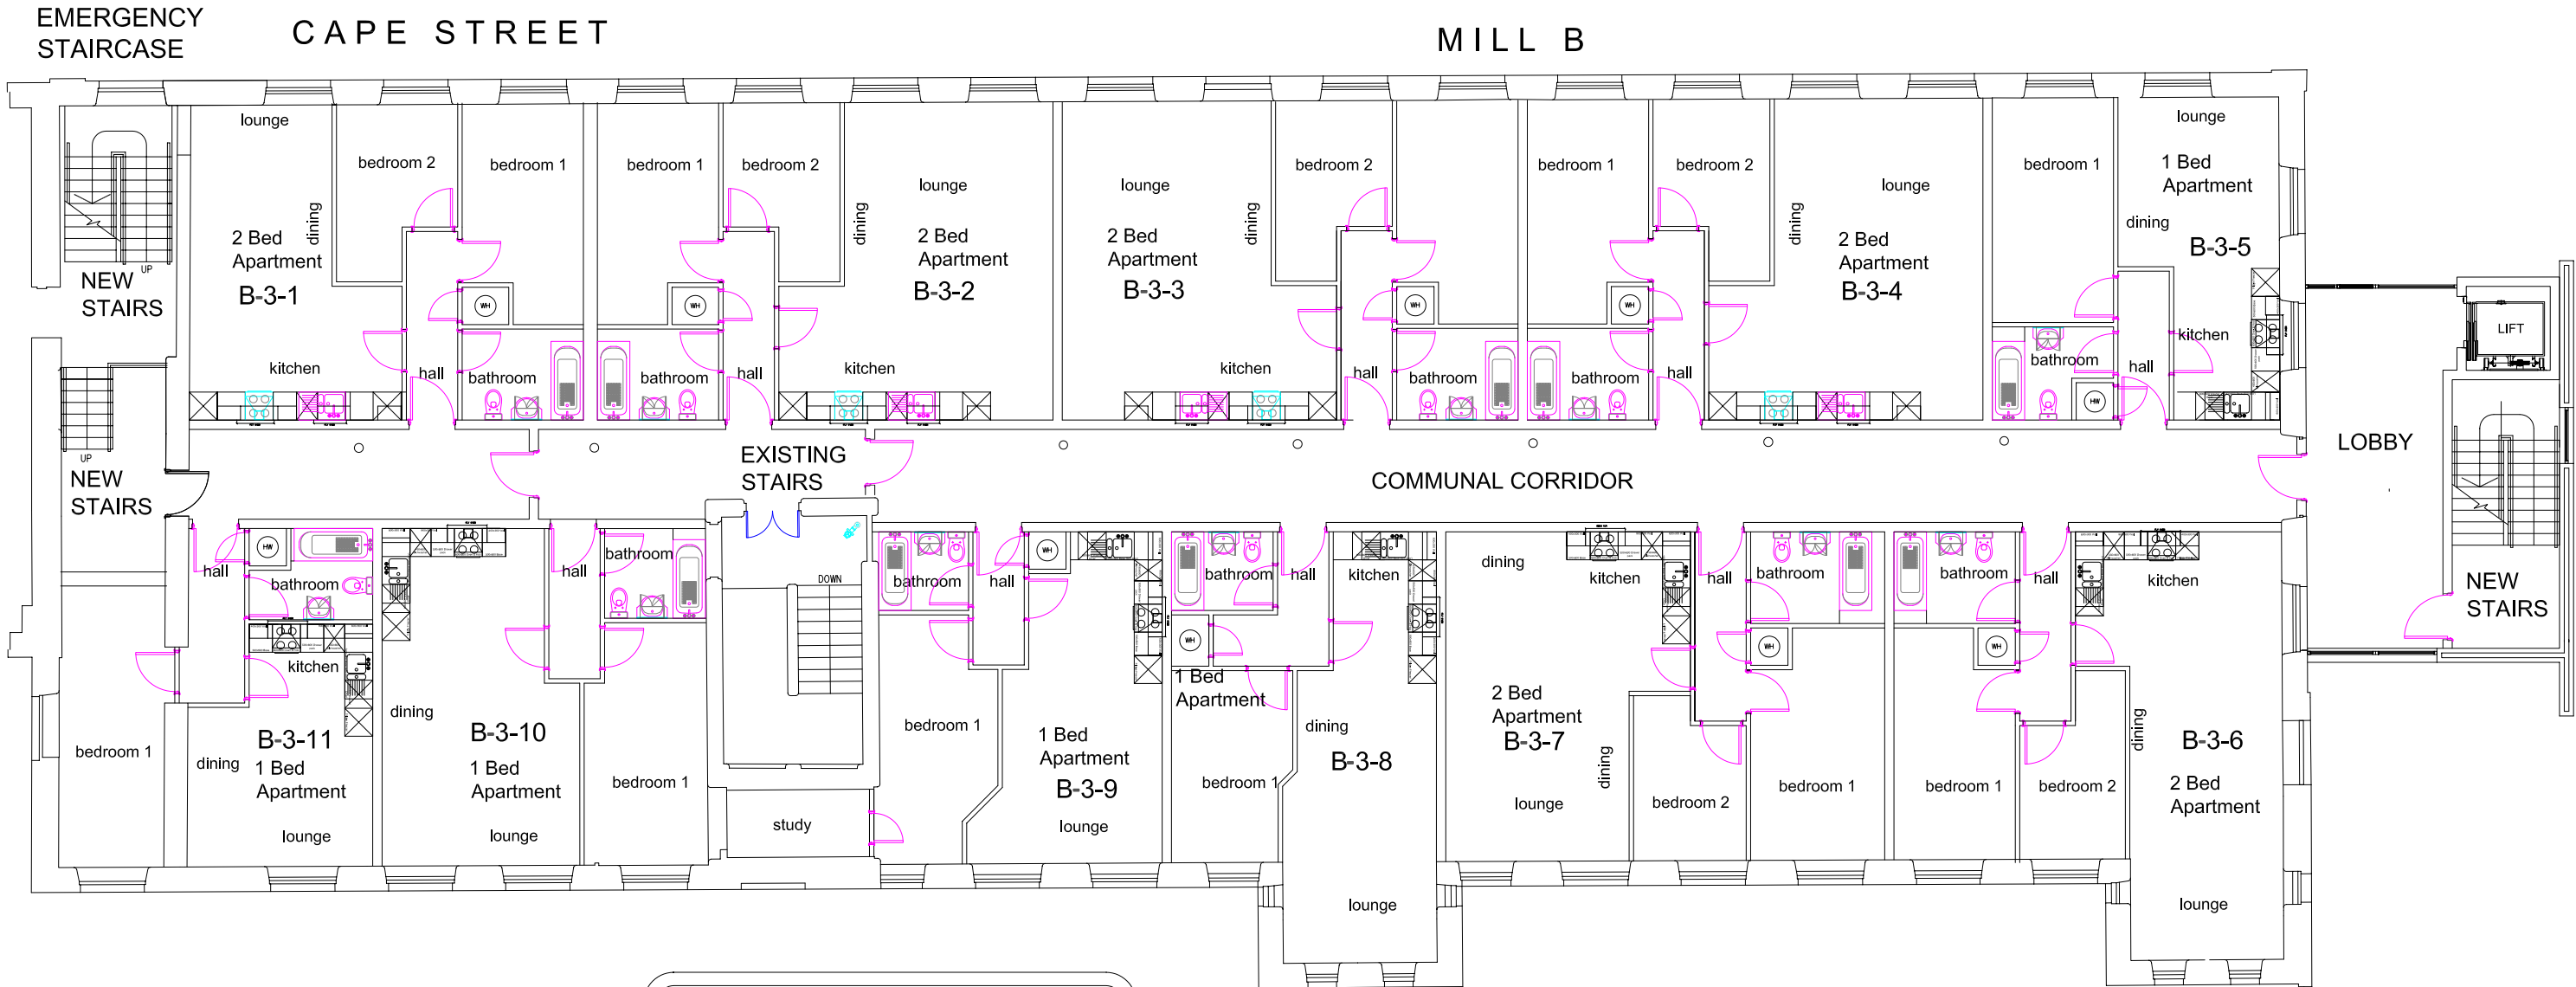

MIDLAND MILLS
MILL B: THIRD FLOOR
SCHEDULE OF APARTMENTS

Third Floor Apartments

Apartment B-3-1: (2 Bedroom)	57.02m ² = 613.53sqft
Apartment B-3-2: (2 Bedroom)	66.42m ² = 714.67sqft
Apartment B-3-3: (2 Bedroom)	66.88m ² = 719.62sqft
Apartment B-3-4: (2 Bedroom)	67.24m ² = 723.50sqft
Apartment B-3-5: (1 Bedroom)	42.56m ² = 457.94sqft
Apartment B-3-6: (2 Bedroom)	65.49m ² = 704.67sqft
Apartment B-3-7: (2 Bedroom)	66.33m ² = 713.71sqft
Apartment B-3-8: (1 Bedroom)	47.39m ² = 509.91sqft
Apartment B-3-9: (1 Bedroom)	47.87m ² = 515.08sqft
Apartment B-3-10: (1 Bedroom)	50.30m ² = 541.42sqft
Apartment B-3-11: (1 Bedroom)	42.34m ² = 455.74sqft
Apartments On Third Floor	11 Apartments
3rd Floor Apartment Floor Space	619.84m ² = 6671.95sqft

PROPOSED THIRD FLOOR PLAN



1:50 @ A0